

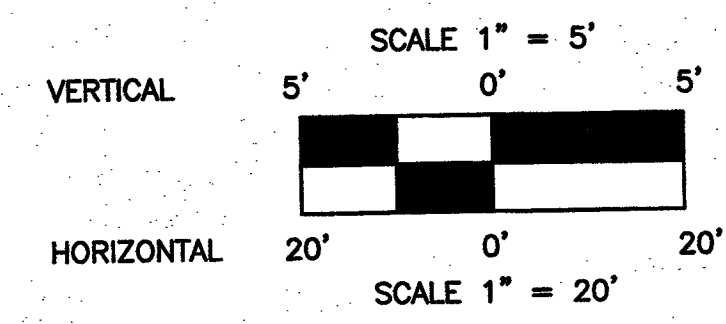


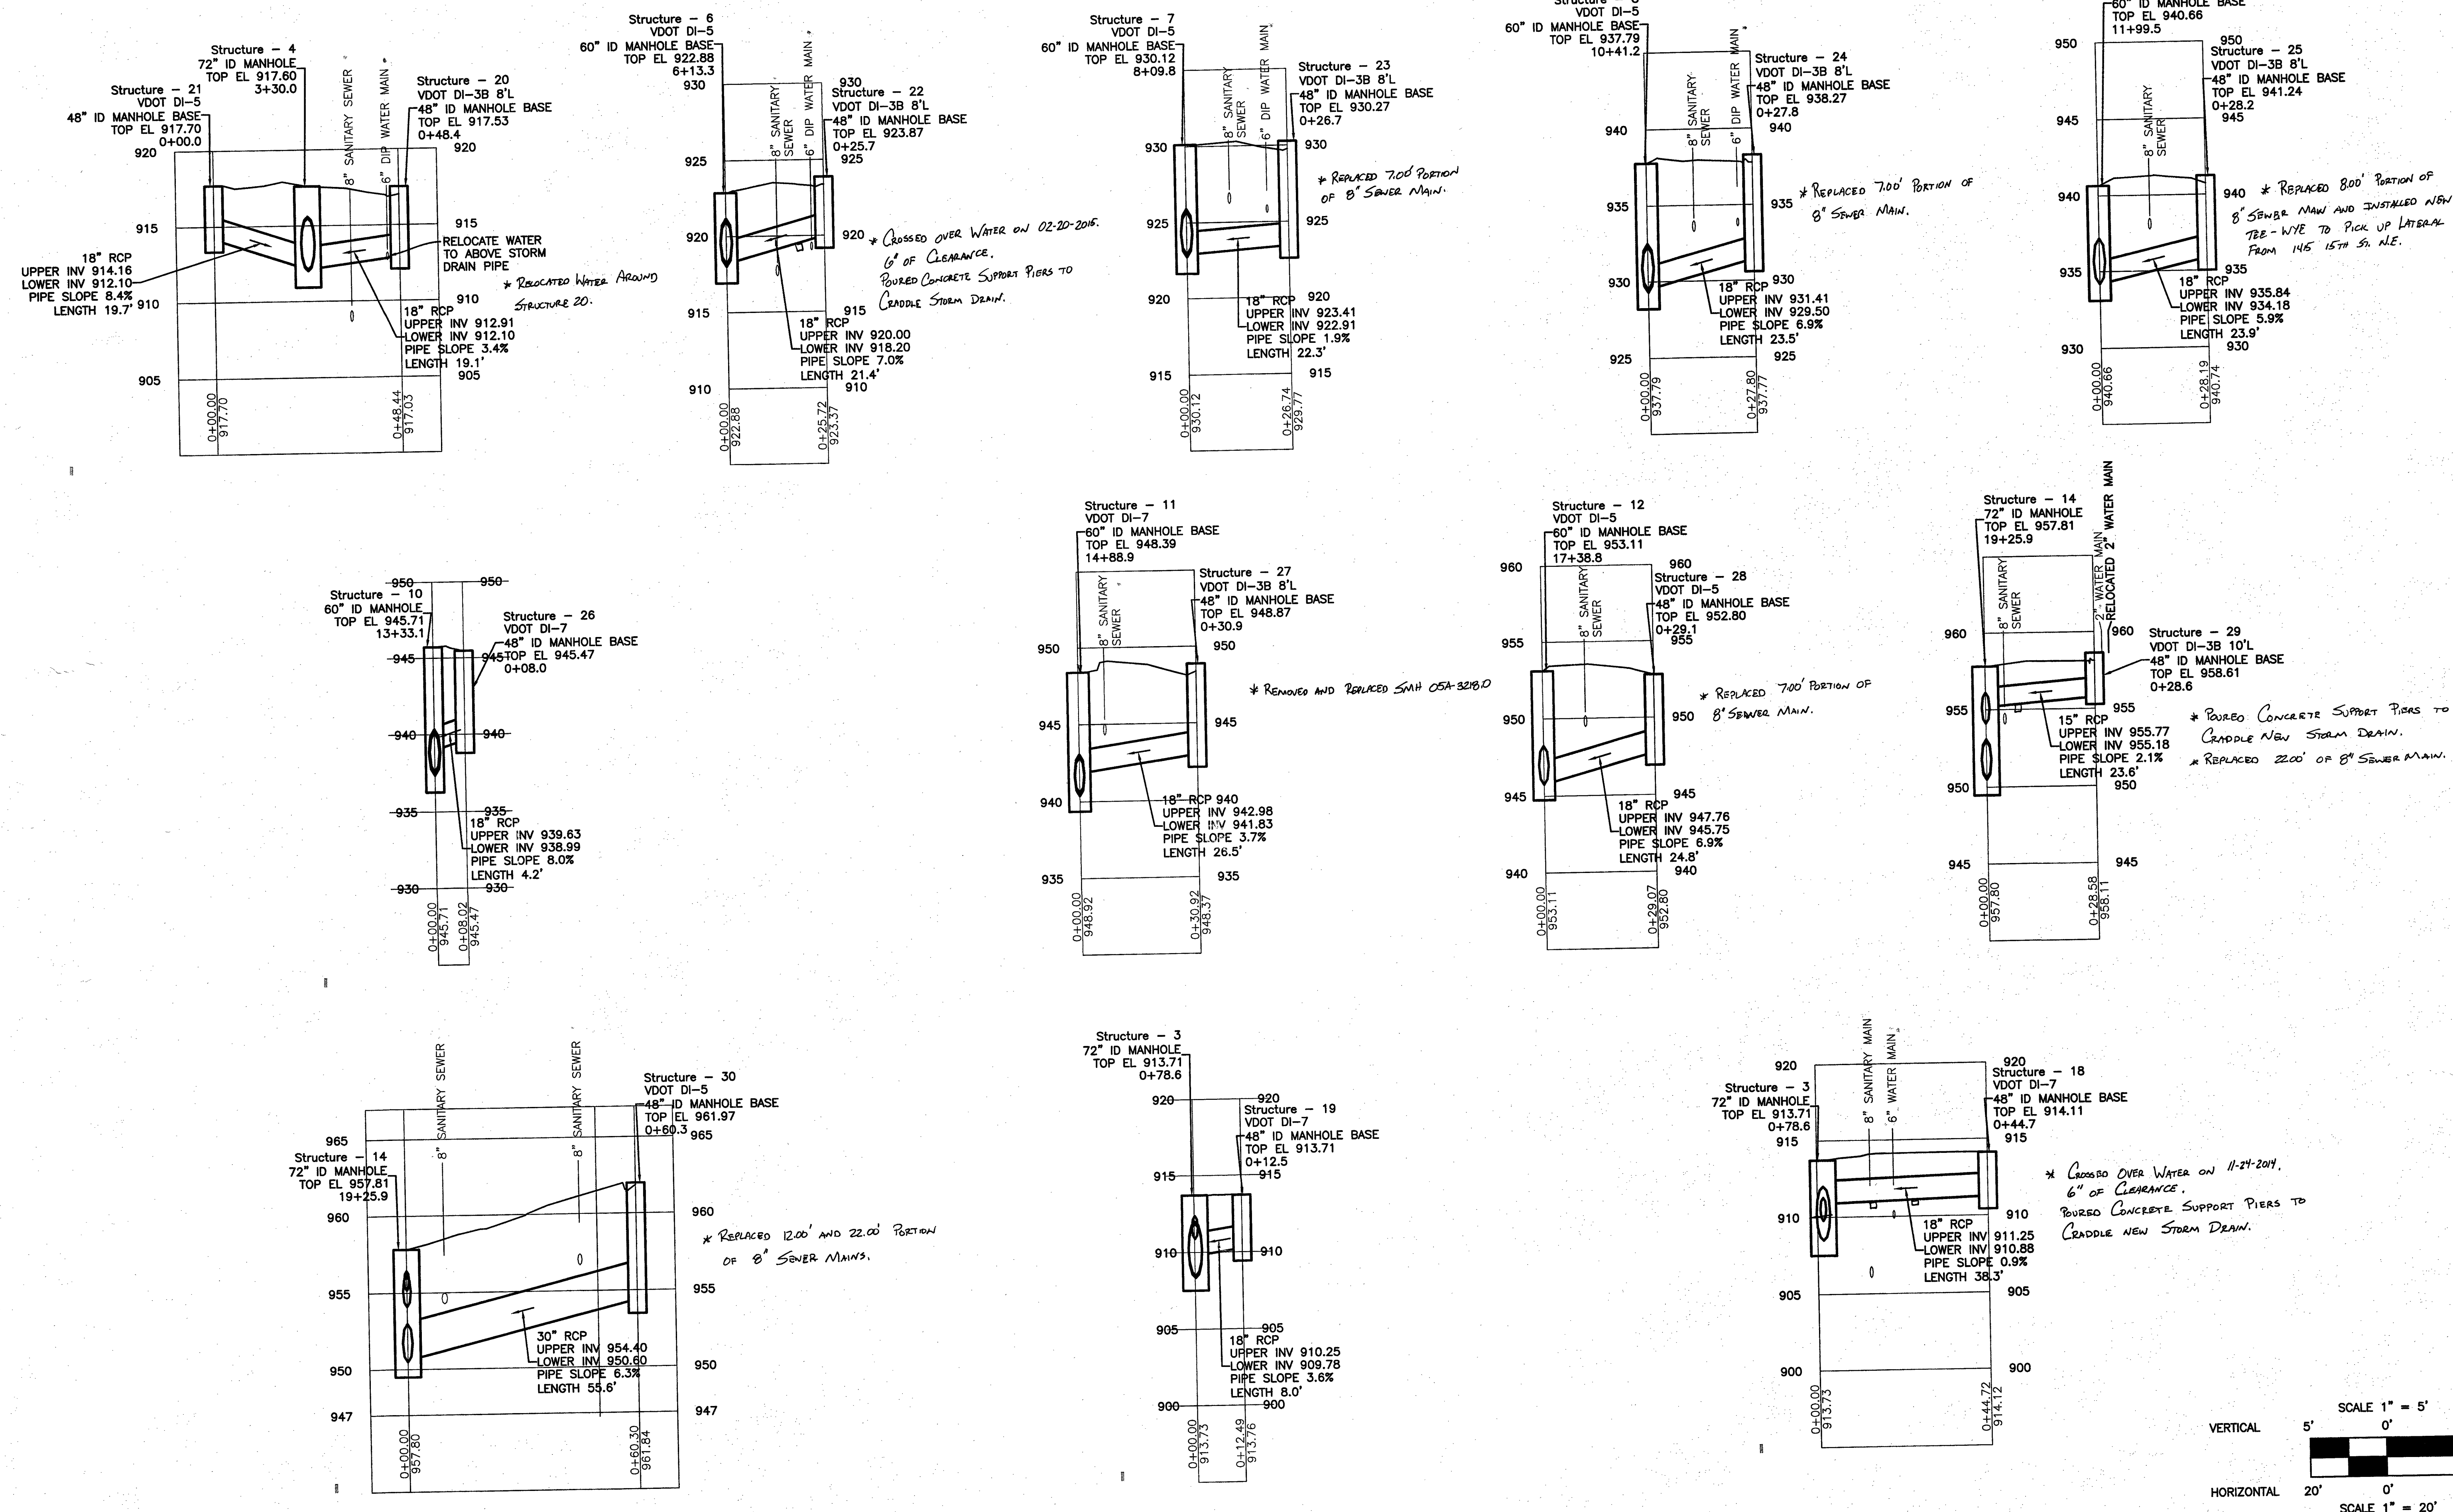

OFFICE OF THE
CITY ENGINEER
215 CHURCH AVENUE, S.W.
ROOM 350
PHONE: (540) 853-2731
FAX: (540) 853-1364
WWW.ROANOKEVA.GOV

DESIGNED: ARG
DRAWN: ARG
CHECKED: JJK

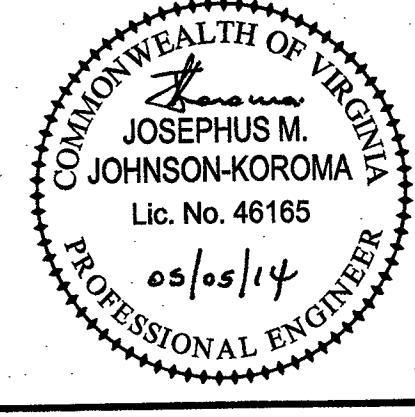

REV.	DATE	DESCRIPTION
1	02/05/14	RESUBMITTAL AFTER 1ST COMMENTS

DATE: 11/19/2013
SCALE: 1"=20'-0"
24"x36" SHEET

VARNELL AVENUE DRAINAGE IMPROVEMENTS PROJECT
CITY OF ROANOKE, VIRGINIA
CROSS DRAIN PROFILES

SHEET 9 OF 10
PLAN NO. 6758
APPROVED AUG 06 2014