


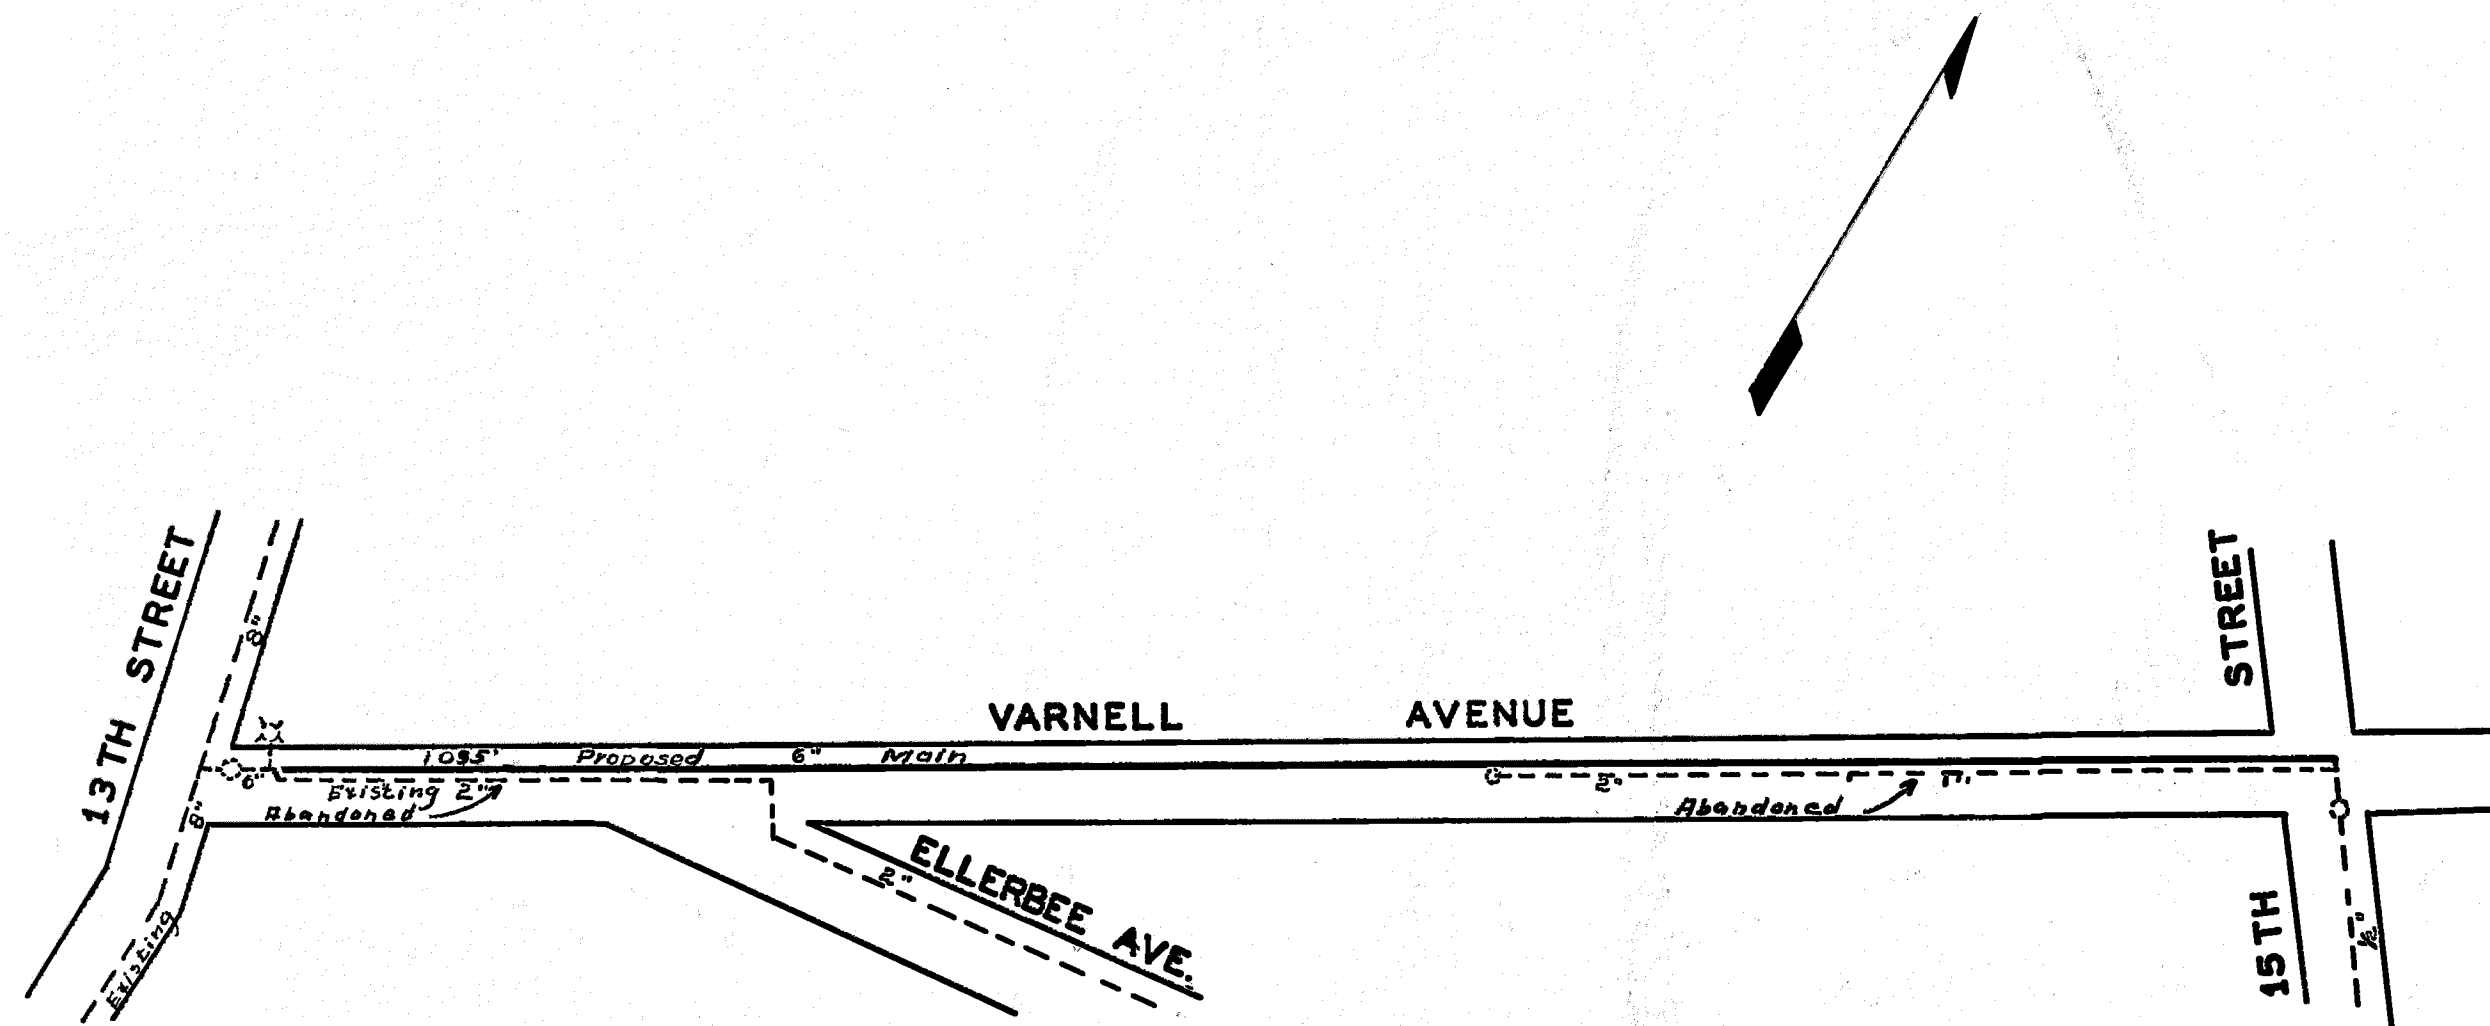

DATE COMP.	Aug., 6, 1959
MAINS INS. BY	R.W.D.
SERV. INS. BY	R.W.D.
NO. SERV. INS.	
CITY OR CO.	City
DEPT. INSP.	B.R.H.

WATER DEPARTMENT
CITY OF ROANOKE, VA.
VARNELL AVENUE

SCALE - 1" = 100'
DRAWN BY E.L.A. JULY, 17, 1959

Dist. Map No. 328,322 on Dist. Map

59-26

SCANNED