


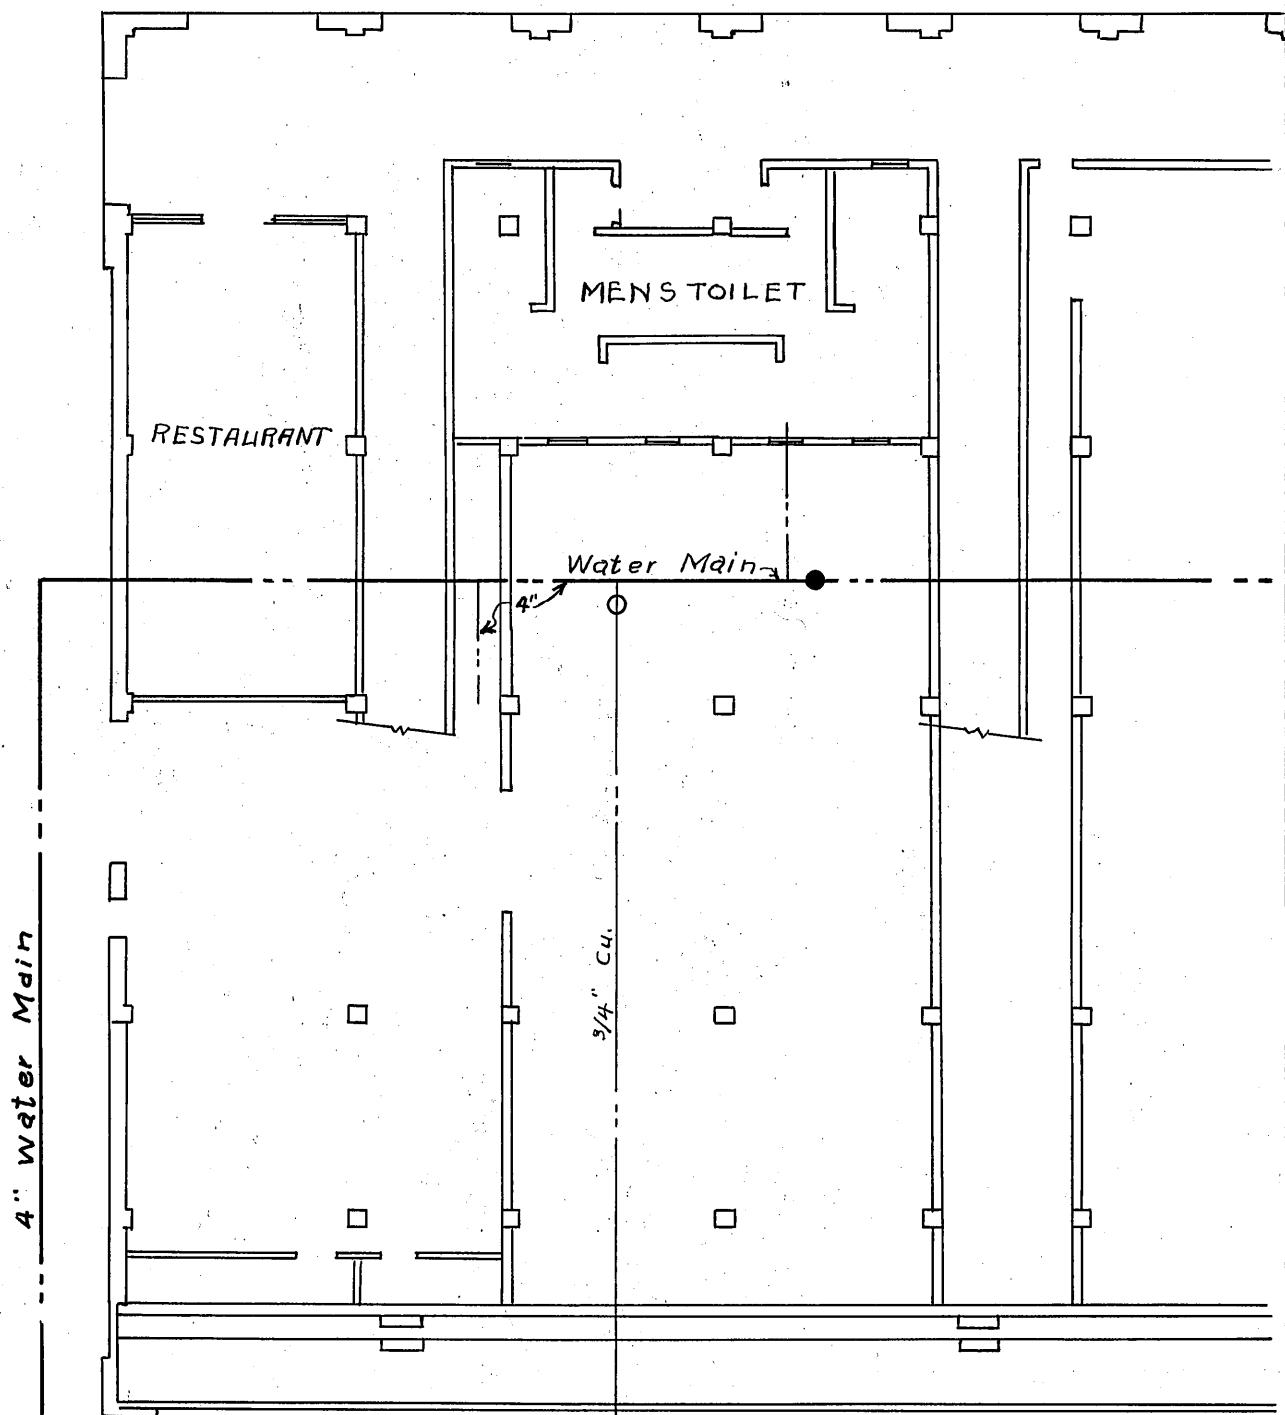

● VALVE IN VAULT

○ VALVE IN BOX

**WATER DEPARTMENT
CITY OF ROANOKE, VA.
EAST STAND OF VICTORY STADIUM**

SCALE - 1/16" = 1'-0"

DRAWN BY E.L.A. JANUARY 15 1958

F-3 D-5 S-4

287