




STR:1 TO STR:11 - STORM
SEWER PROFILE

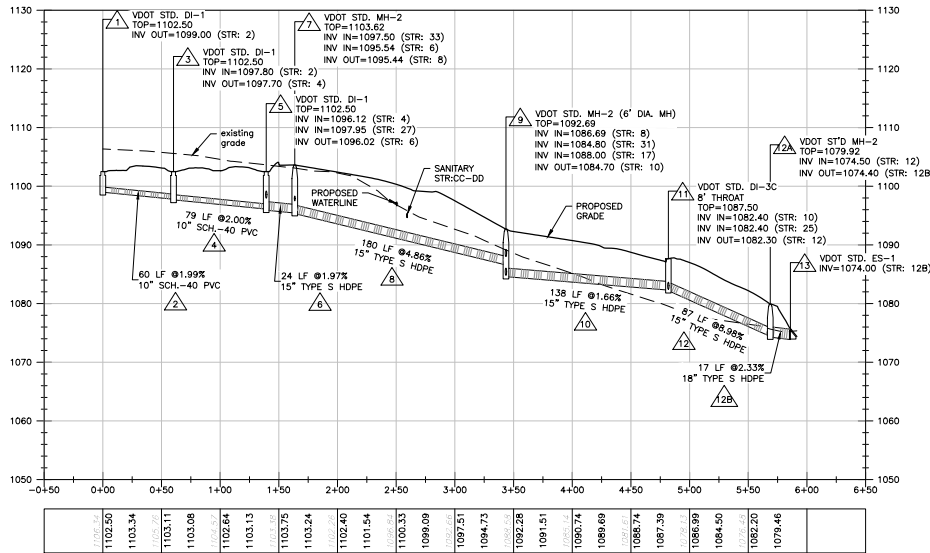


STR:32 TO STR:7 - STORM
SEWER PROFILE

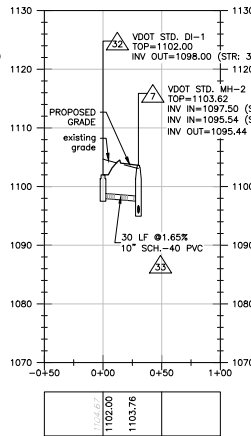


STR:26 TO STR:5 - STORM
SEWER PROFILE

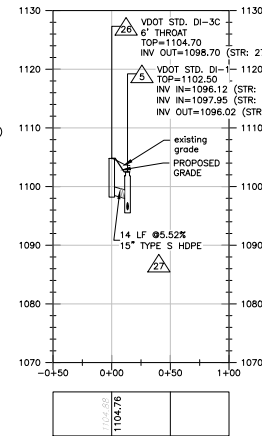


STR:14 TO STR:9 - STORM
SEWER PROFILE

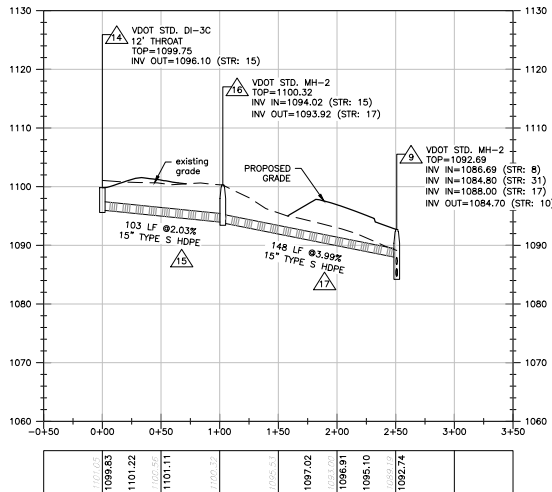


STR:20 TO STR:30 - STORM
SEWER PROFILE

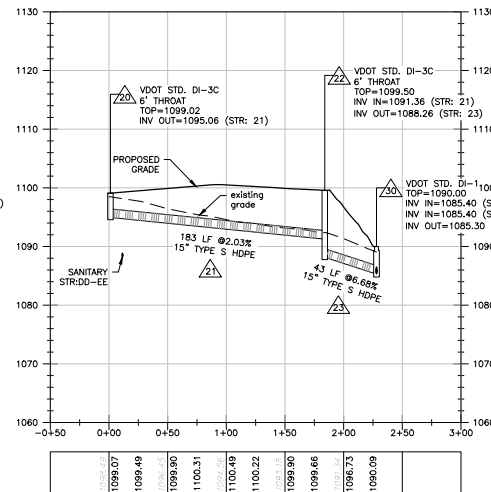


STR:28 TO STR:9 - STORM
SEWER PROFILE

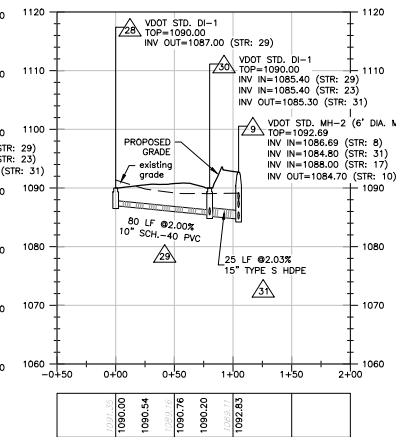


STR:24 TO STR:11 - STORM
SEWER PROFILE

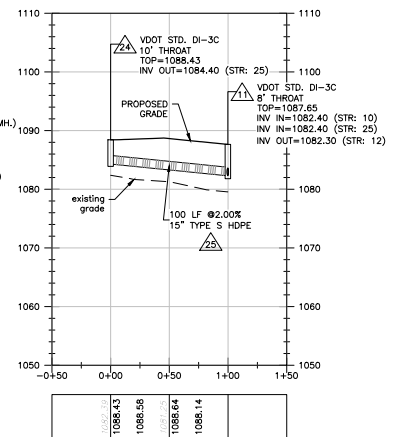

VERTICAL SCALE

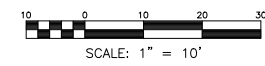

HORIZONTAL SCALE

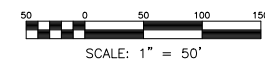

www.balzer.cc

Roanoke
New River Valley
Richmond
Shannon
Harrisonburg

RESIDENTIAL LAND DEVELOPMENT ENGINEERING
ARCHITECTURAL ENGINEERING
LANDSCAPE ARCHITECTURE
LANDSCAPE ARCHITECTURE
LANDSCAPE ARCHITECTURE
STRUCTURAL ENGINEERING
TRANSPORTATION ENGINEERING
ENVIRONMENTAL & SOIL SCIENCE
WATER RESOURCES & HYDROLOGICAL ENGINEERING

Balzer and Associates, Inc.
1208 Corporate Circle
Roanoke, VA 24018
540-772-9580
FAX 540-772-8050



VILLAGE GREEN APARTMENTS
6191 CAREFREE LANE

PROFILES II
HOLLIS MAGISTERIAL DISTRICT
COUNTY OF ROANOKE, VIRGINIA

DRAWN BY BTC
DESIGNED BY BTC
CHECKED BY CPB
DATE 10/5/2016
SCALE AS SHOWN
REVISIONS:
12/2/2016

SHEET NO.
C11
JOB NO. 0416011.00

APPROVED, 5/12/2020