


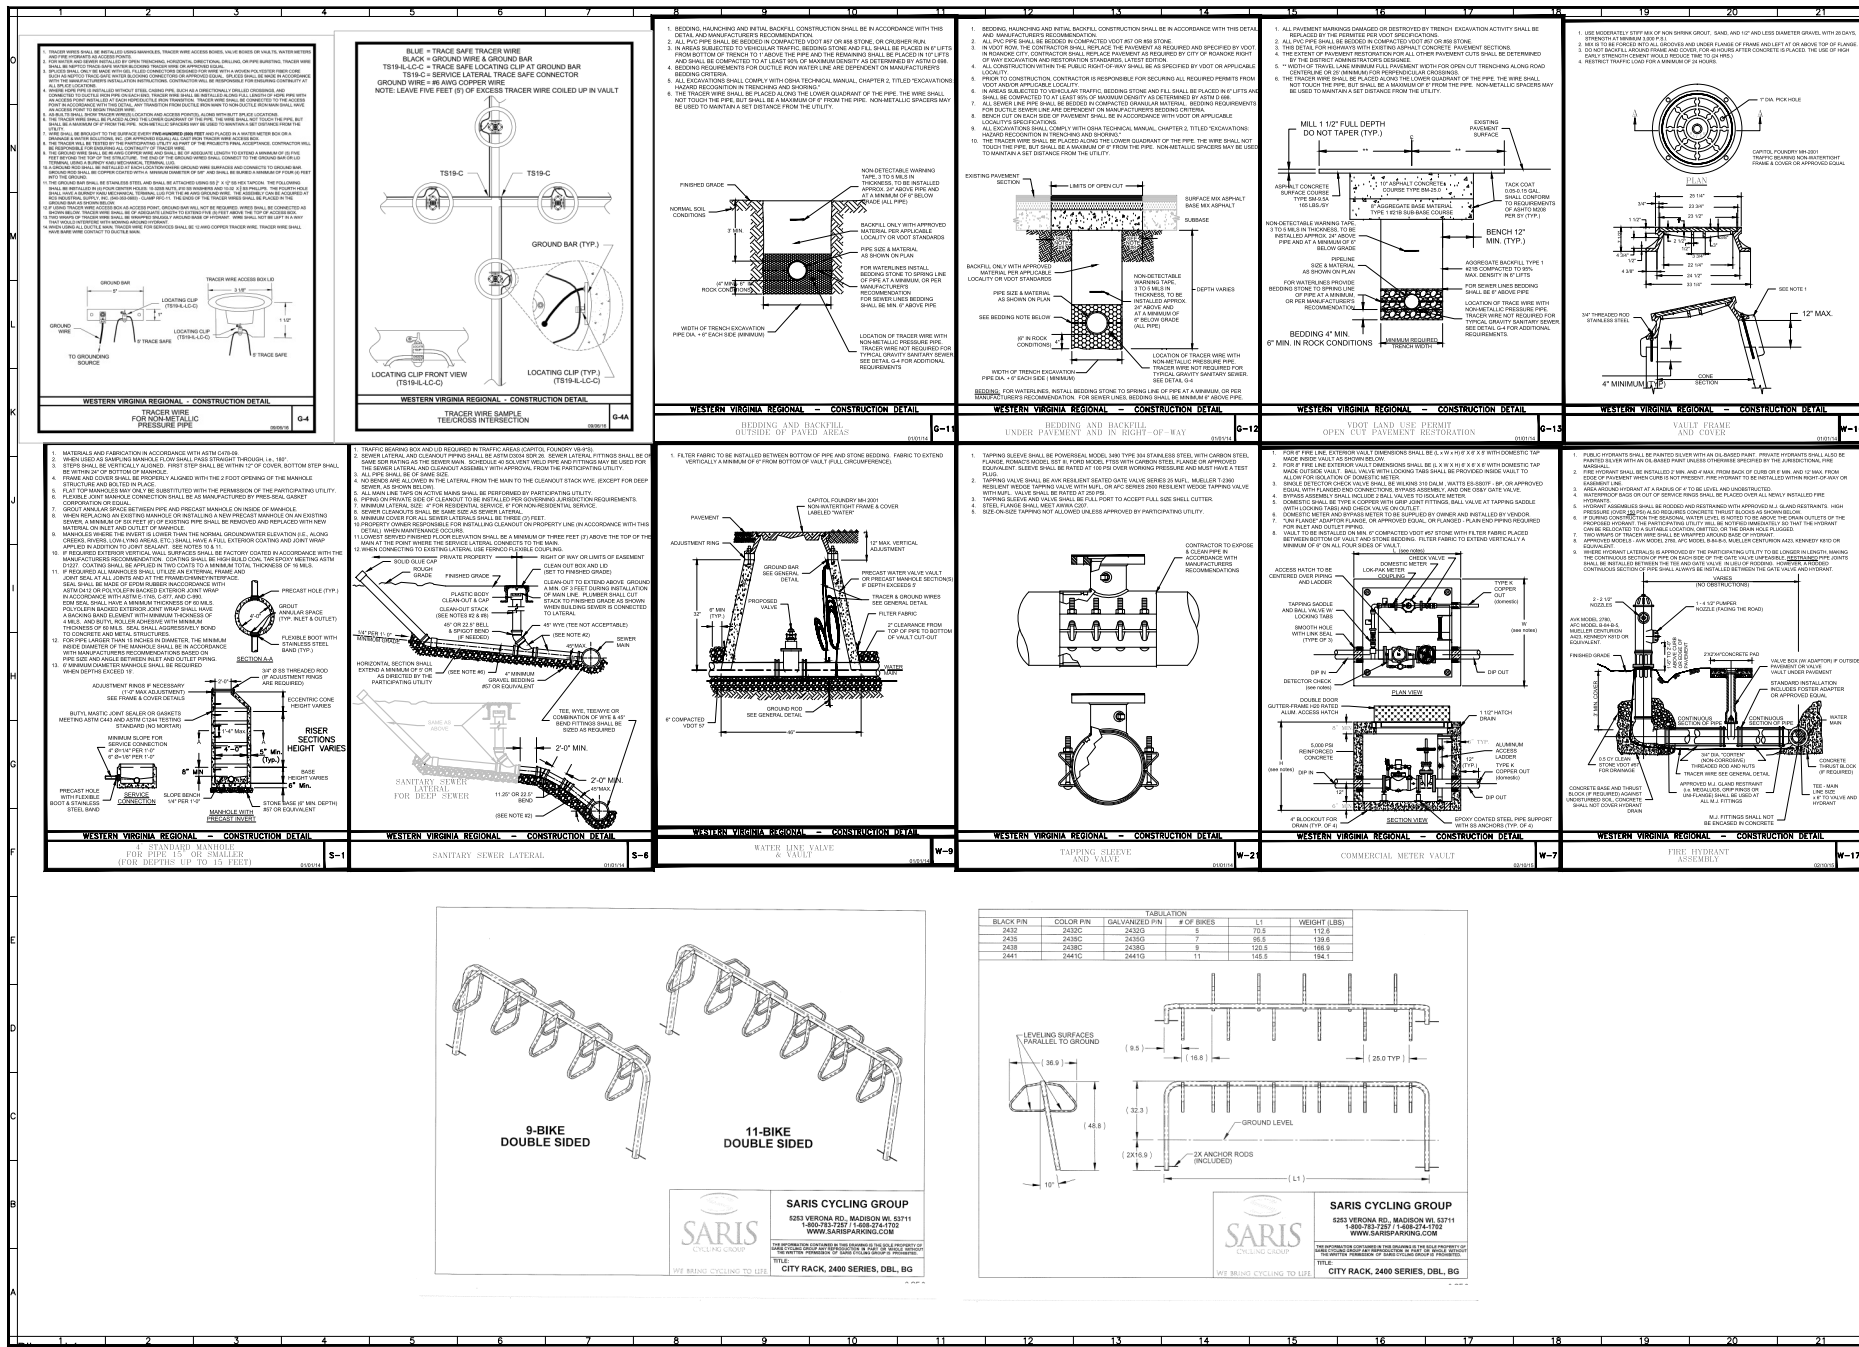

BALZER

www.balzer.cc

Roanoke
New River Valley
Richmond
Staunton
Harrisonburg

REFLECTING TOMORROW

REGIONAL LAND DEVELOPMENT ENGINEERING
ARCHITECTURE
LANDSCAPE ARCHITECTURE
LANDSCAPE ARCHITECTURE
STRUCTURE ENGINEERING
TRANSPORTATION ENGINEERING
ENVIRONMENTAL & SOIL SCIENCE
WATER RESOURCES ENGINEERING

Balzer and Associates, Inc.
1208 Corporate Circle
Roanoke, VA 24018
540-772-9580
FAX 540-772-8050

Chris P. Burns
Lic. No. 047338
12/2/16
REGIONAL ENGINEER

VILLAGE GREEN APARTMENTS
6307 CAREFREE LANE
W.V. DETAILS
HOLLIS MAGISTERIAL DISTRICT
COUNTY OF ROANOKE, VIRGINIA

DRAWN BY **BTC**
DESIGNED BY **BTC**
CHECKED BY **CPB**
DATE **10/5/2016**
SCALE **1"=30'**
REVISIONS:
12/2/2016

SHEET NO.
C16
JOB NO. **0416011.00**

APPROVED, 5/12/2020