


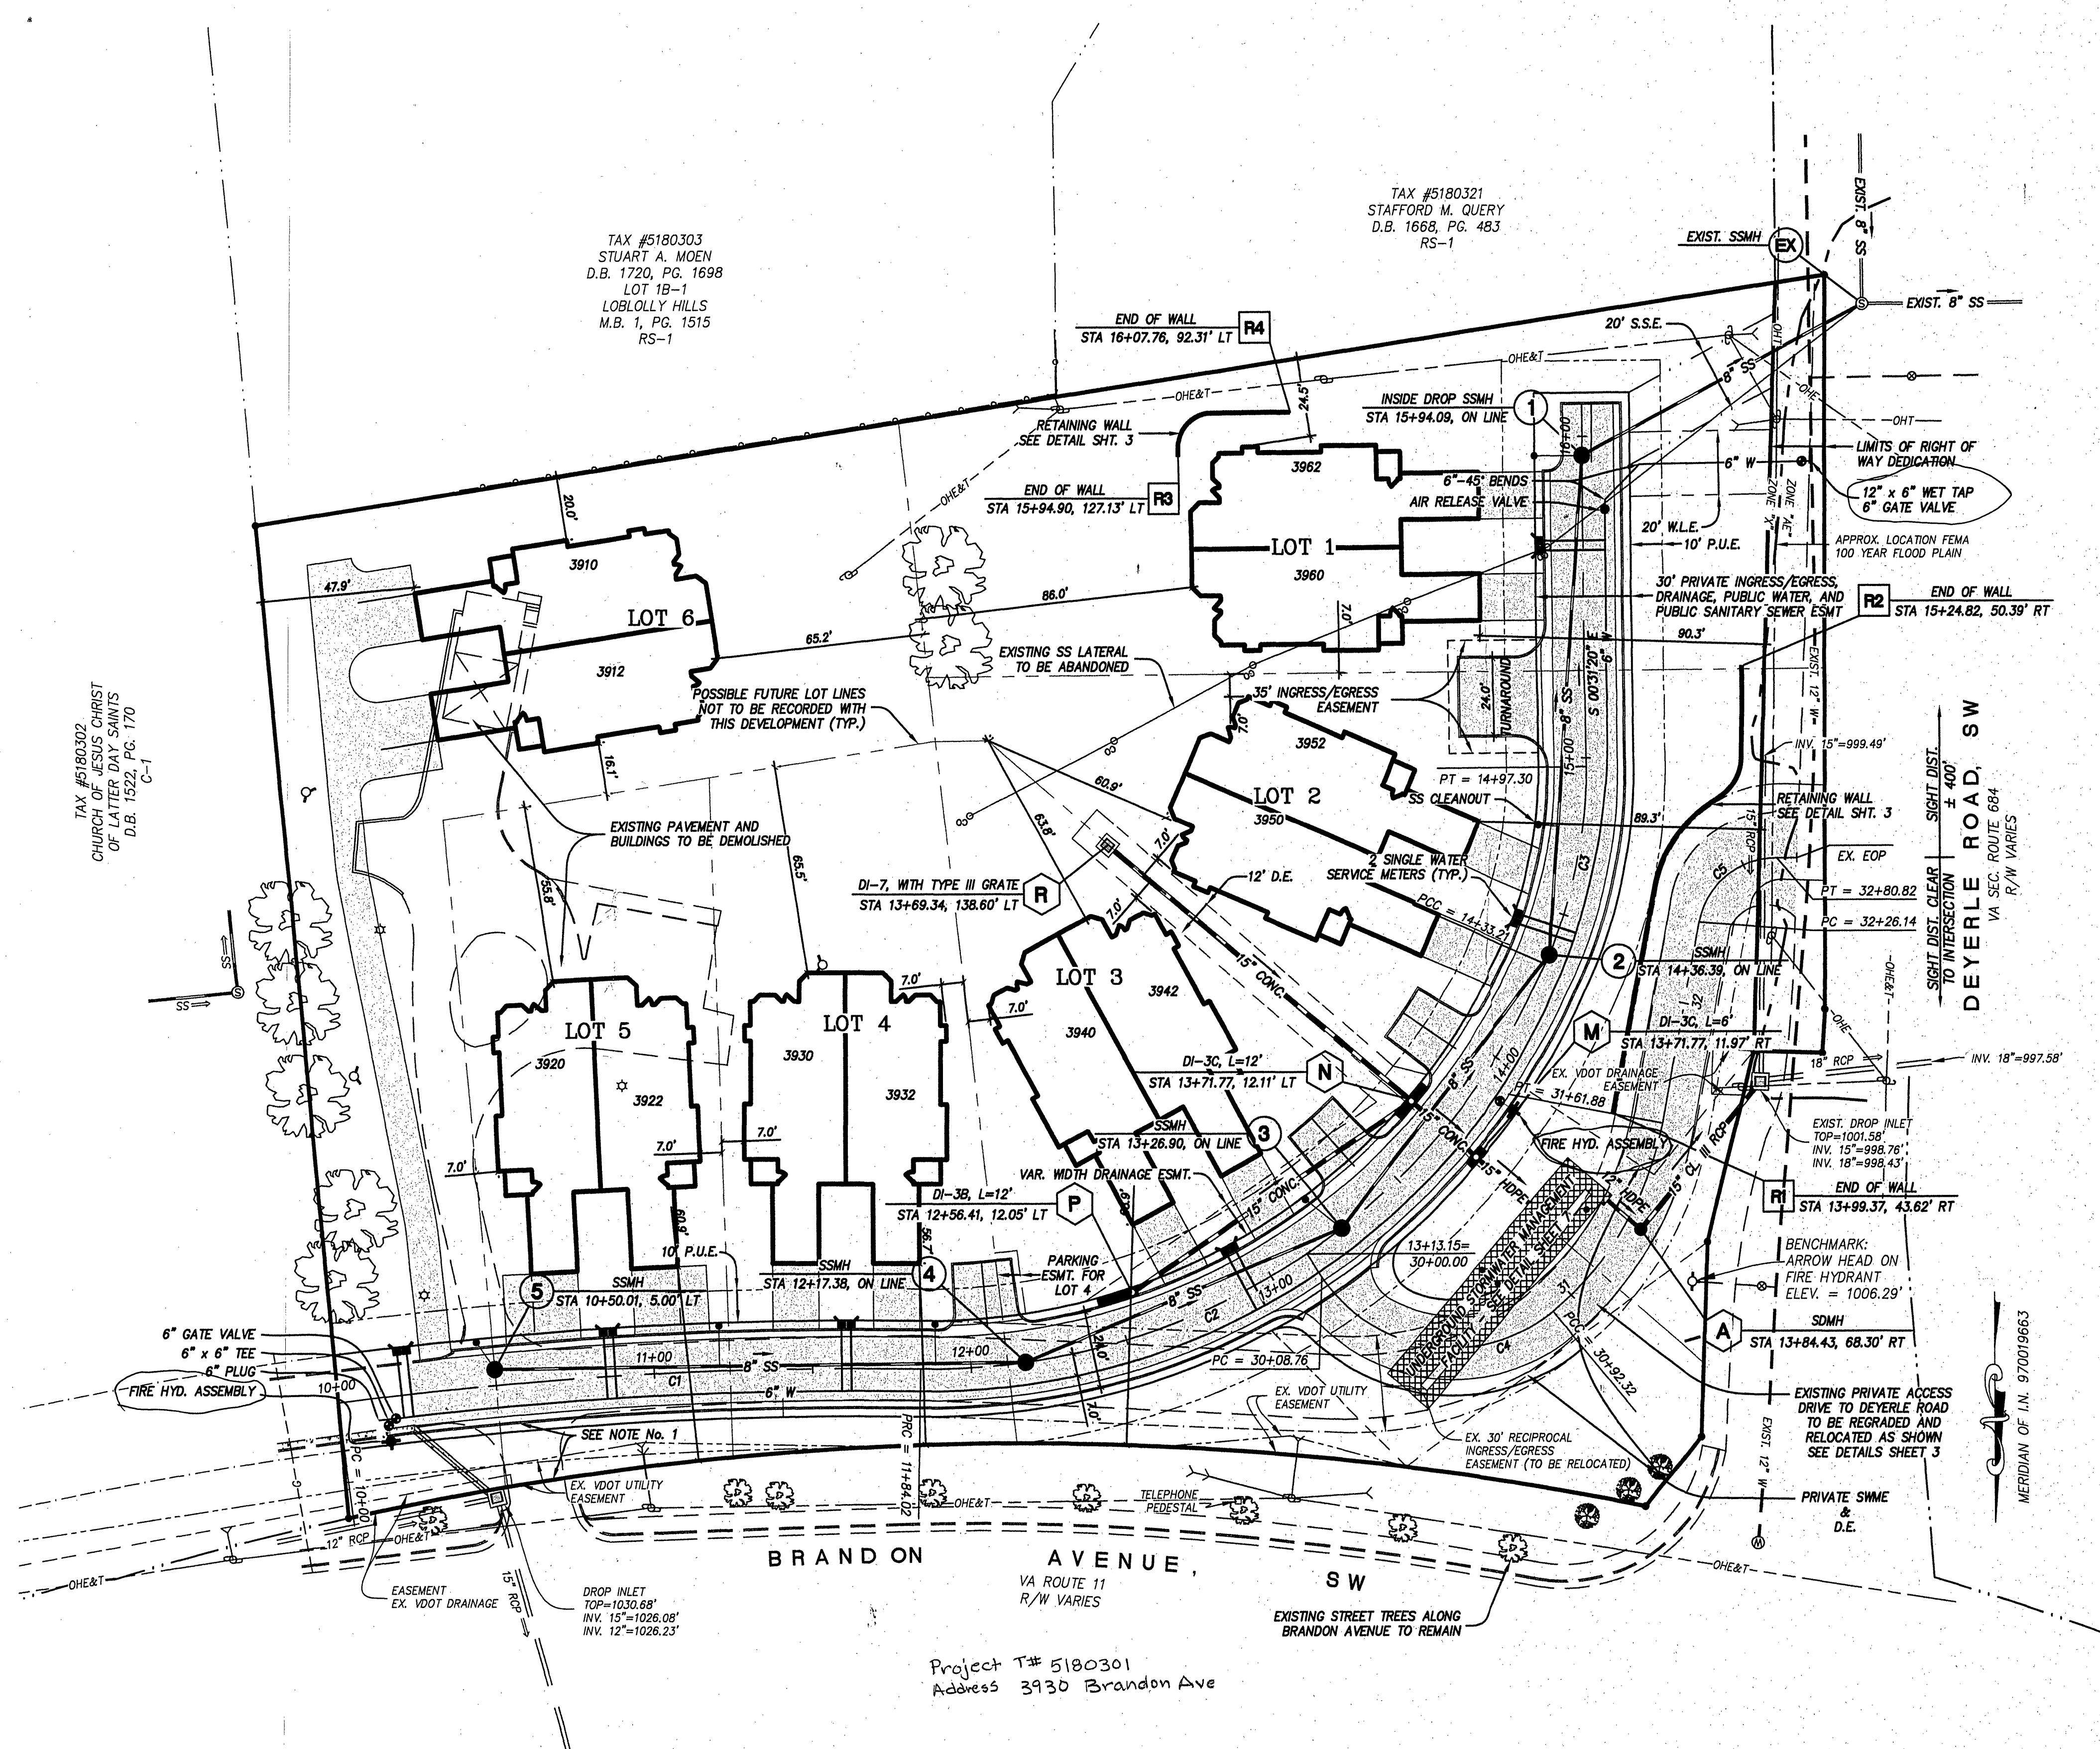

- NOTES:
1. EXISTING CURB OPENING ONTO BRANDON AVENUE TO REMAIN OPEN. PAYEMENT ON-SITE TO BE REMOVED.
 2. ALL 12" AND 15" HDPE PIPE MATERIAL SHALL BE ADS N-12, OR APPROVED EQUAL. ALL 48" HDPE PIPE MATERIAL SHALL BE ADS N-12 HC, OR APPROVED EQUAL.

LEGEND		
ITEM	EXISTING	PROPOSED
Pavement	---	---
Curb and Gutter	---	---
Utility Pole	○	○
Storm Drain Line	---	---
Sanitary Sewer Manhole	⊙	⊙
Sanitary Sewer Line	---	---
Waterline	---	---
Hydrant	⊙	⊙
Contours	1020	1020

NO.	DATE	DESCRIPTION
1		
2		
3		
4		
5		

NO.	DATE	DESCRIPTION
1		
2		
3		
4		
5		

LUMSDEN ASSOCIATES, P.C.
ENGINEERS-SURVEYORS-PLANNERS
ROANOKE, VIRGINIA

4664 BRAMBLETON AVENUE
P.O. BOX 20669
ROANOKE, VIRGINIA 24018

PHONE: (840) 774-4411
FAX: (840) 772-9445
E-MAIL: MAIL@LUMSDENPC.COM

COMMONWEALTH OF VIRGINIA
THOMAS C. DALE
No. 033002
2/2/03
PROFESSIONAL ENGINEER

DIMENSIONAL LAYOUT

THE VILLAGE HOMES AT BRANDON OAKS
PREPARED FOR
VIRGINIA LUTHERAN HOMES, INC.
SITUATED AT
9830 BRANDON AVENUE, SW
THE CITY OF ROANOKE, VIRGINIA

DATE: MARCH 21, 2003
SCALE: 1" = 30'
COMMISSION NO. 1997-104X
SHEET 4 OF 10