


\\Main\Drawings\1389H\1389H.L3.dwg Wed Jan 31 12:59:04 2001

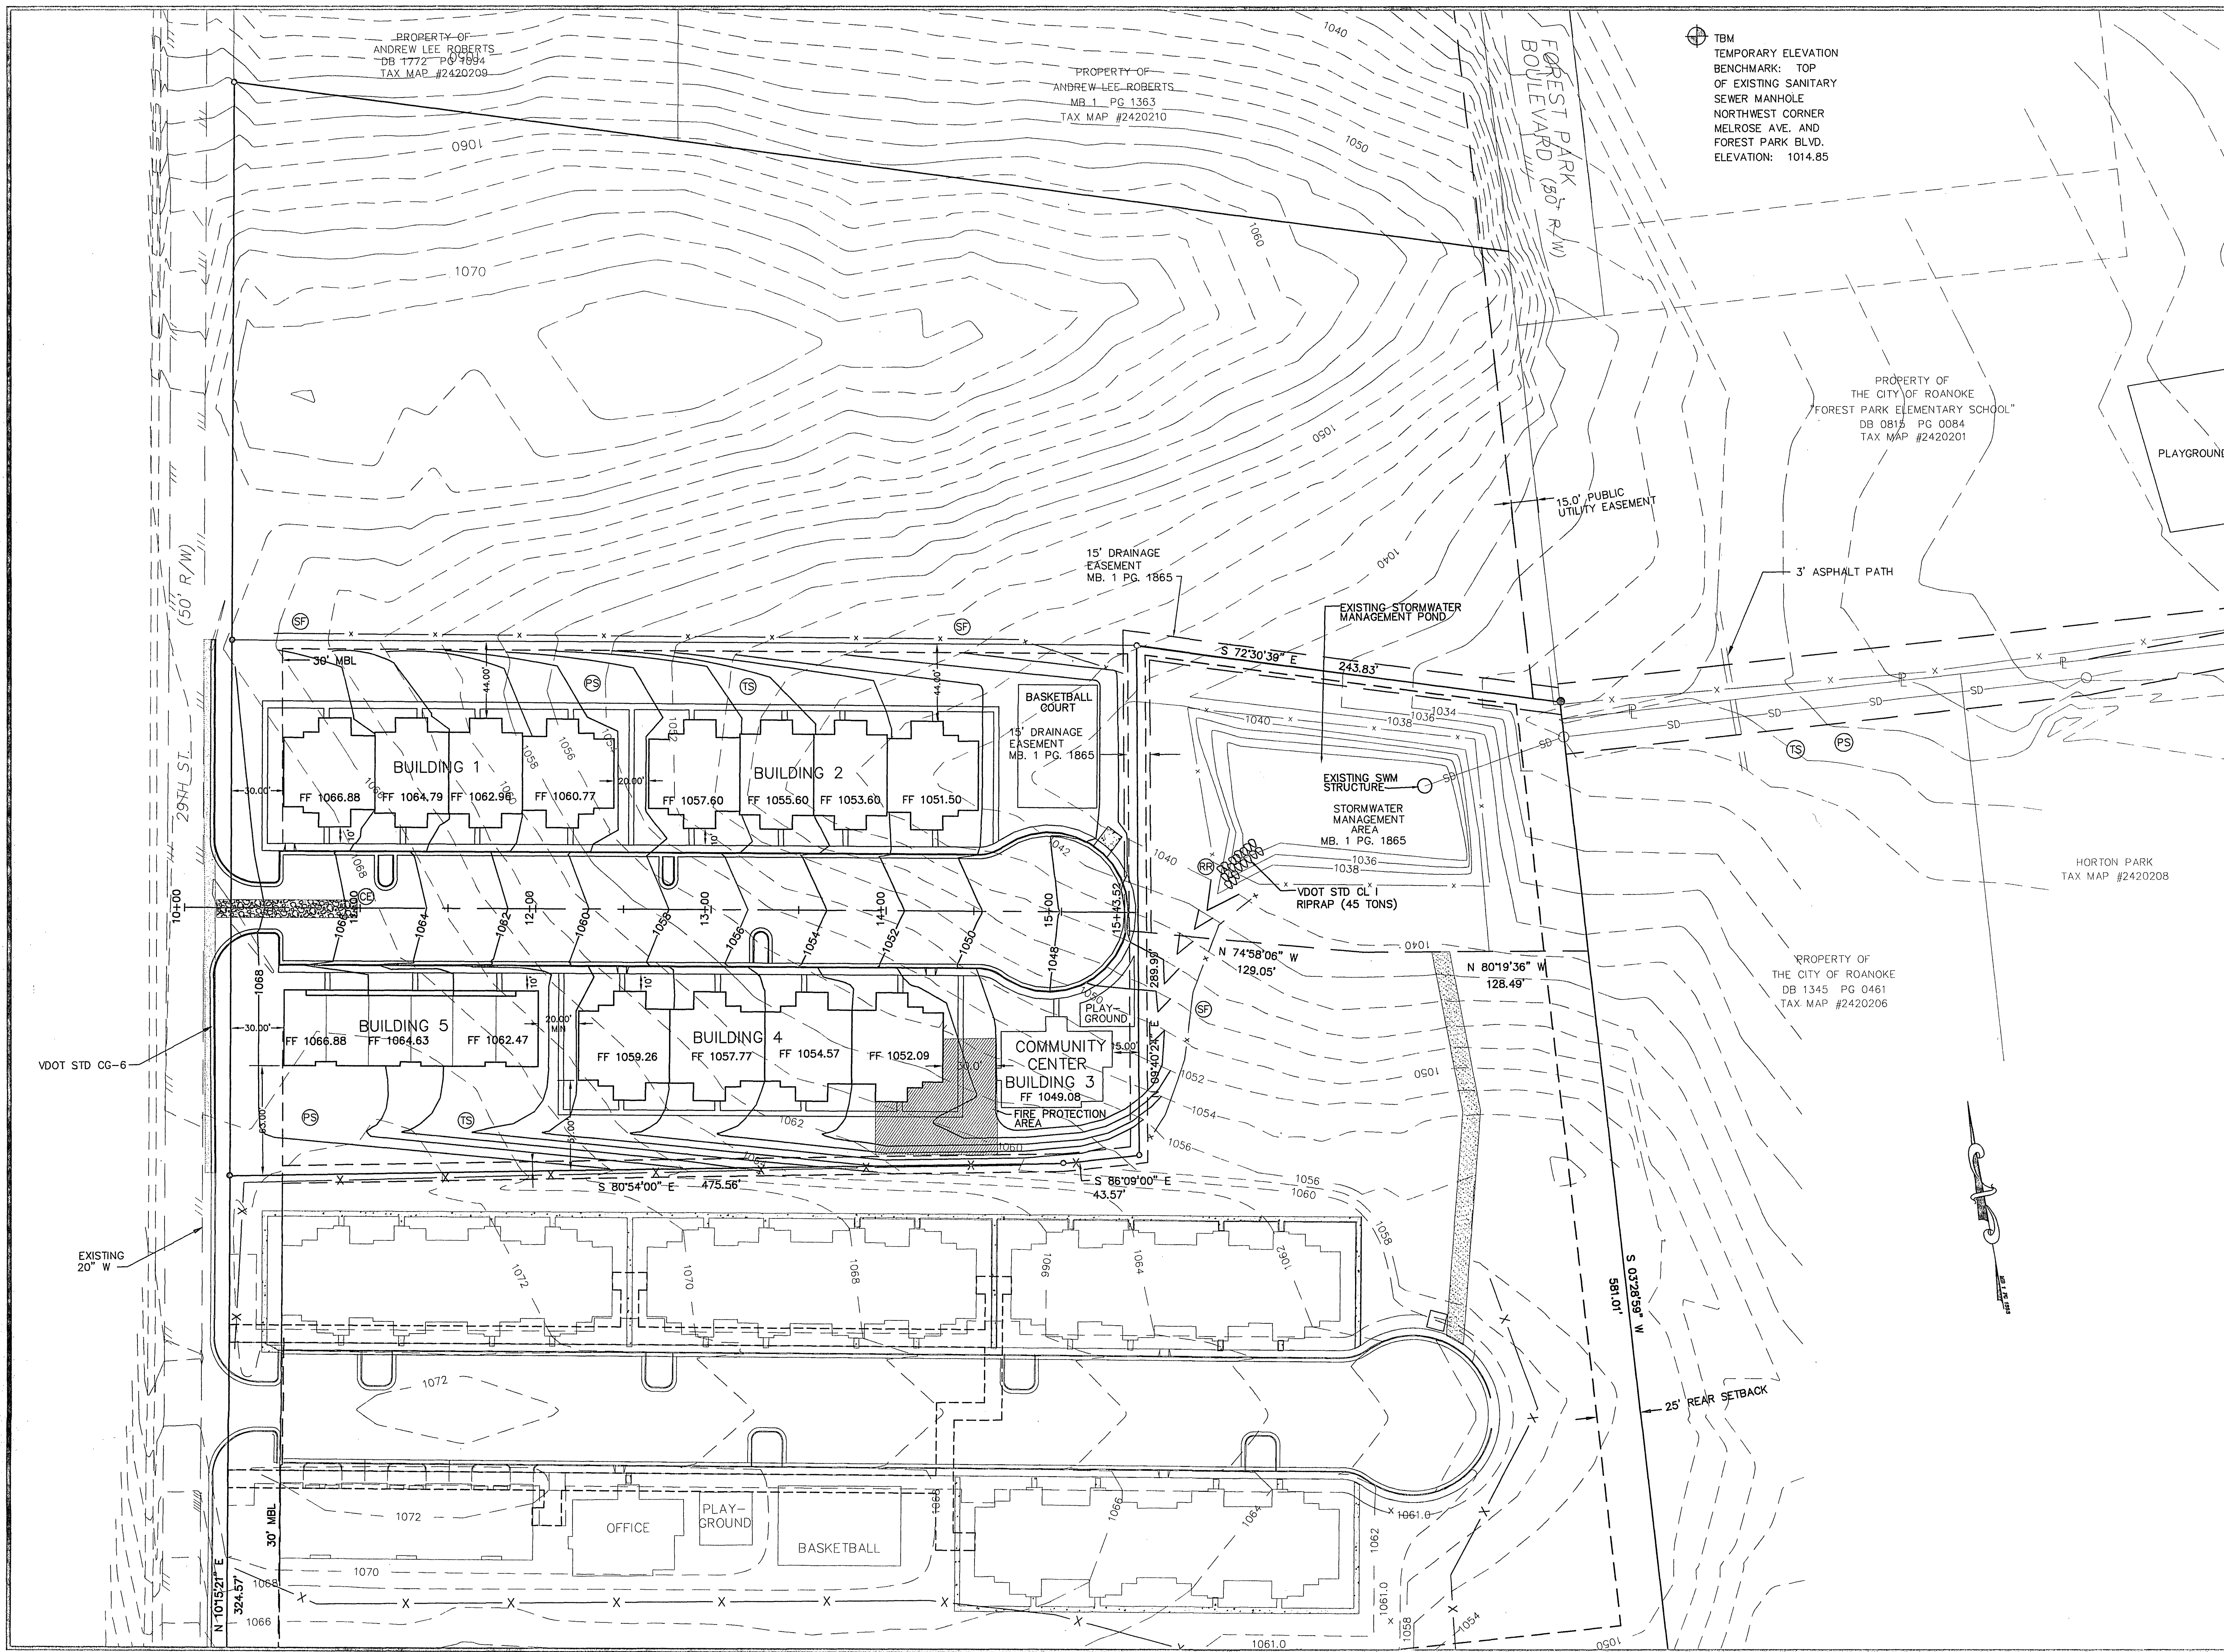

TBM
TEMPORARY ELEVATION
BENCHMARK: TOP
OF EXISTING SANITARY
SEWER MANHOLE
NORTHWEST CORNER
MELROSE AVE. AND
FOREST PARK BLVD.
ELEVATION: 1014.85

LMW P.C.
ENGINEERING - ARCHITECTURE - SURVEYING
102 ALBEMARLE AVE., S.E.
ROANOKE, VIRGINIA 24013
(540) 345-0875
FAX (540) 342-4456

VILLAGE IN ROANOKE
MULTI-FAMILY HOUSING
DEVELOPMENT
CITY OF ROANOKE, VIRGINIA

NO.	DATE	DESCRIPTION	BY

COMMONWEALTH OF VIRGINIA
REGISTERED PROFESSIONAL ENGINEER
RICHARD C. WHITE
No. 020021

Designed By RCW
Drawn By KER
Checked By
Approved By RCW
Submitted By RCW
Drawing 1389HC-1.DWG
Date 02/01/01
Scale 1"=40'
Commission No. 1389H