


\\Main\Drawings\1389H\1389H_1389H_C3.dwg Mod Jan 31 13:03:05 2001

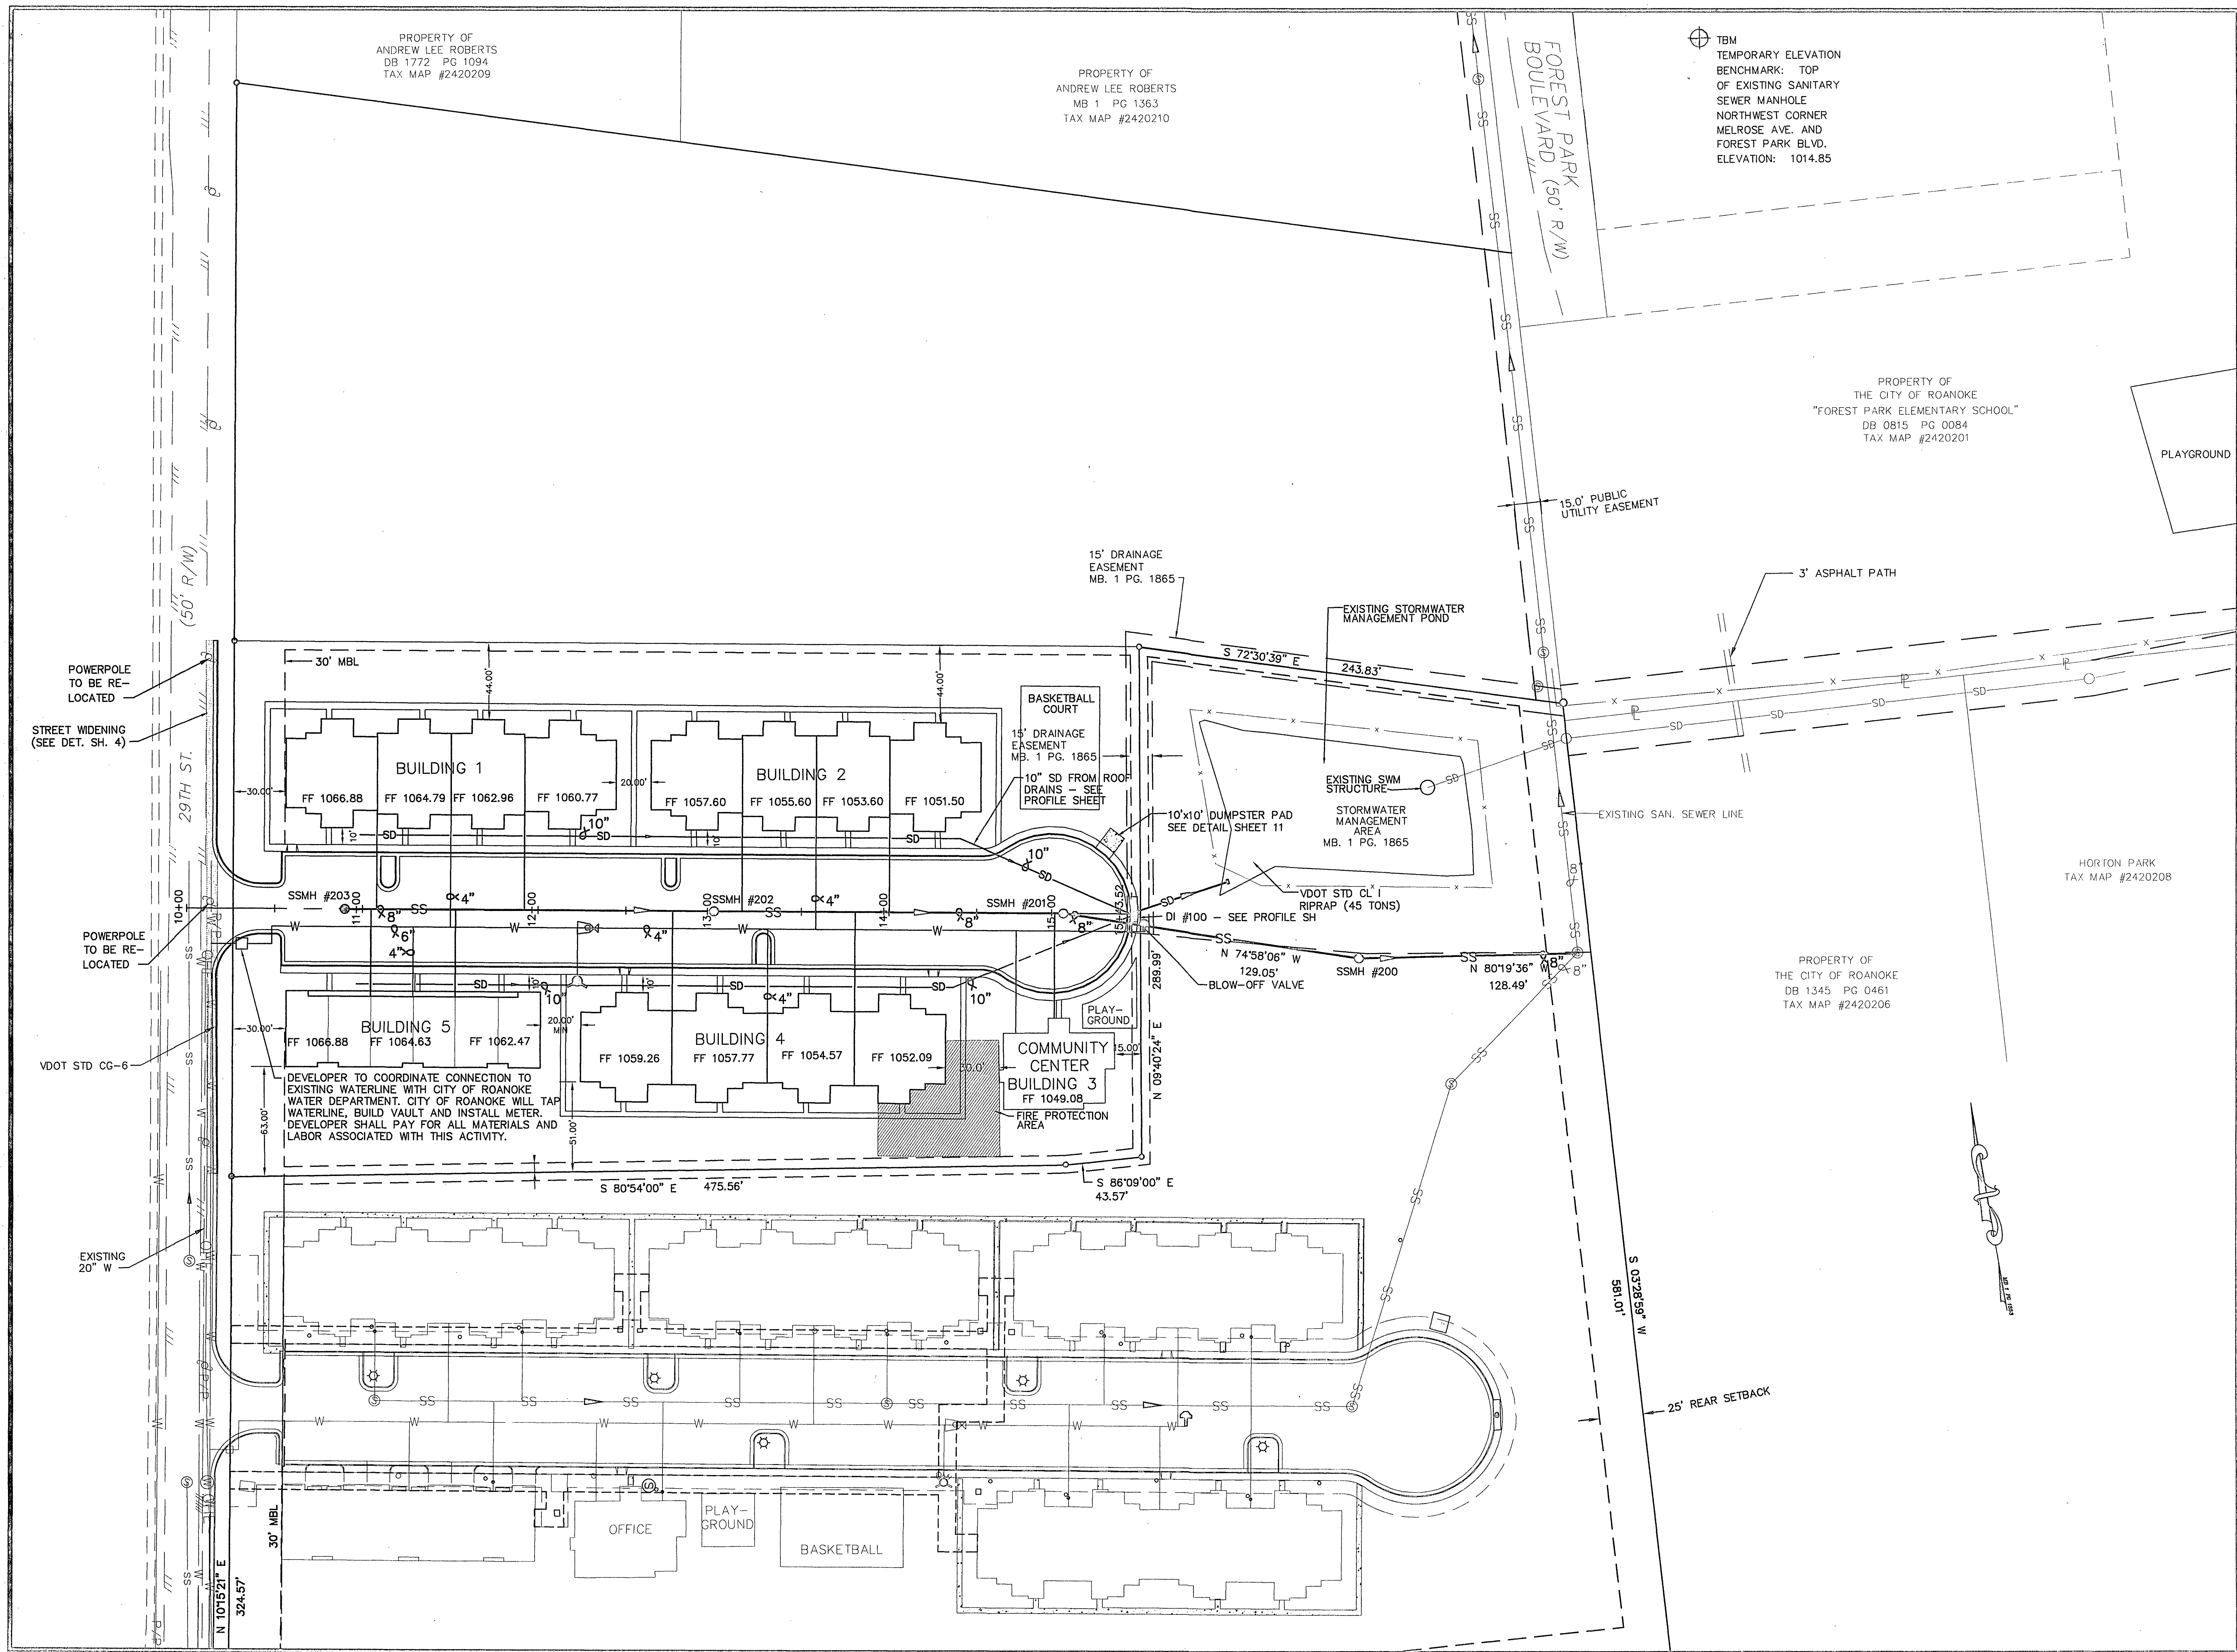

PROPERTY OF
ANDREW LEE ROBERTS
DB 1772 PG 1094
TAX MAP #2420209

PROPERTY OF
ANDREW LEE ROBERTS
MB 1 PG 1363
TAX MAP #2420210


TBM
TEMPORARY ELEVATION
BENCHMARK: TOP
OF EXISTING SANITARY
SEWER MANHOLE
NORTHWEST CORNER
MELROSE AVE. AND
FOREST PARK BLVD.
ELEVATION: 1014.85

PROPERTY OF
THE CITY OF ROANOKE
"FOREST PARK ELEMENTARY SCHOOL"
DB 0815 PG 0084
TAX MAP #2420201

PLAYGROUND

VILLAGE IN ROANOKE
MULTI-FAMILY HOUSING
DEVELOPMENT
CITY OF ROANOKE, VIRGINIA

NO.	DATE	DESCRIPTION	BY

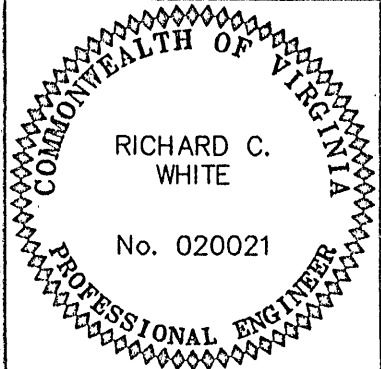

Designed By	RCW
Drawn By	KER
Checked By	
Approved By	RCW
Submitted By	RCW
Drawing	1389HC_1.DWG
Date	02/01/01
Scale	1"=40'
Commission No.	1389H
Sheet	6 of 11