


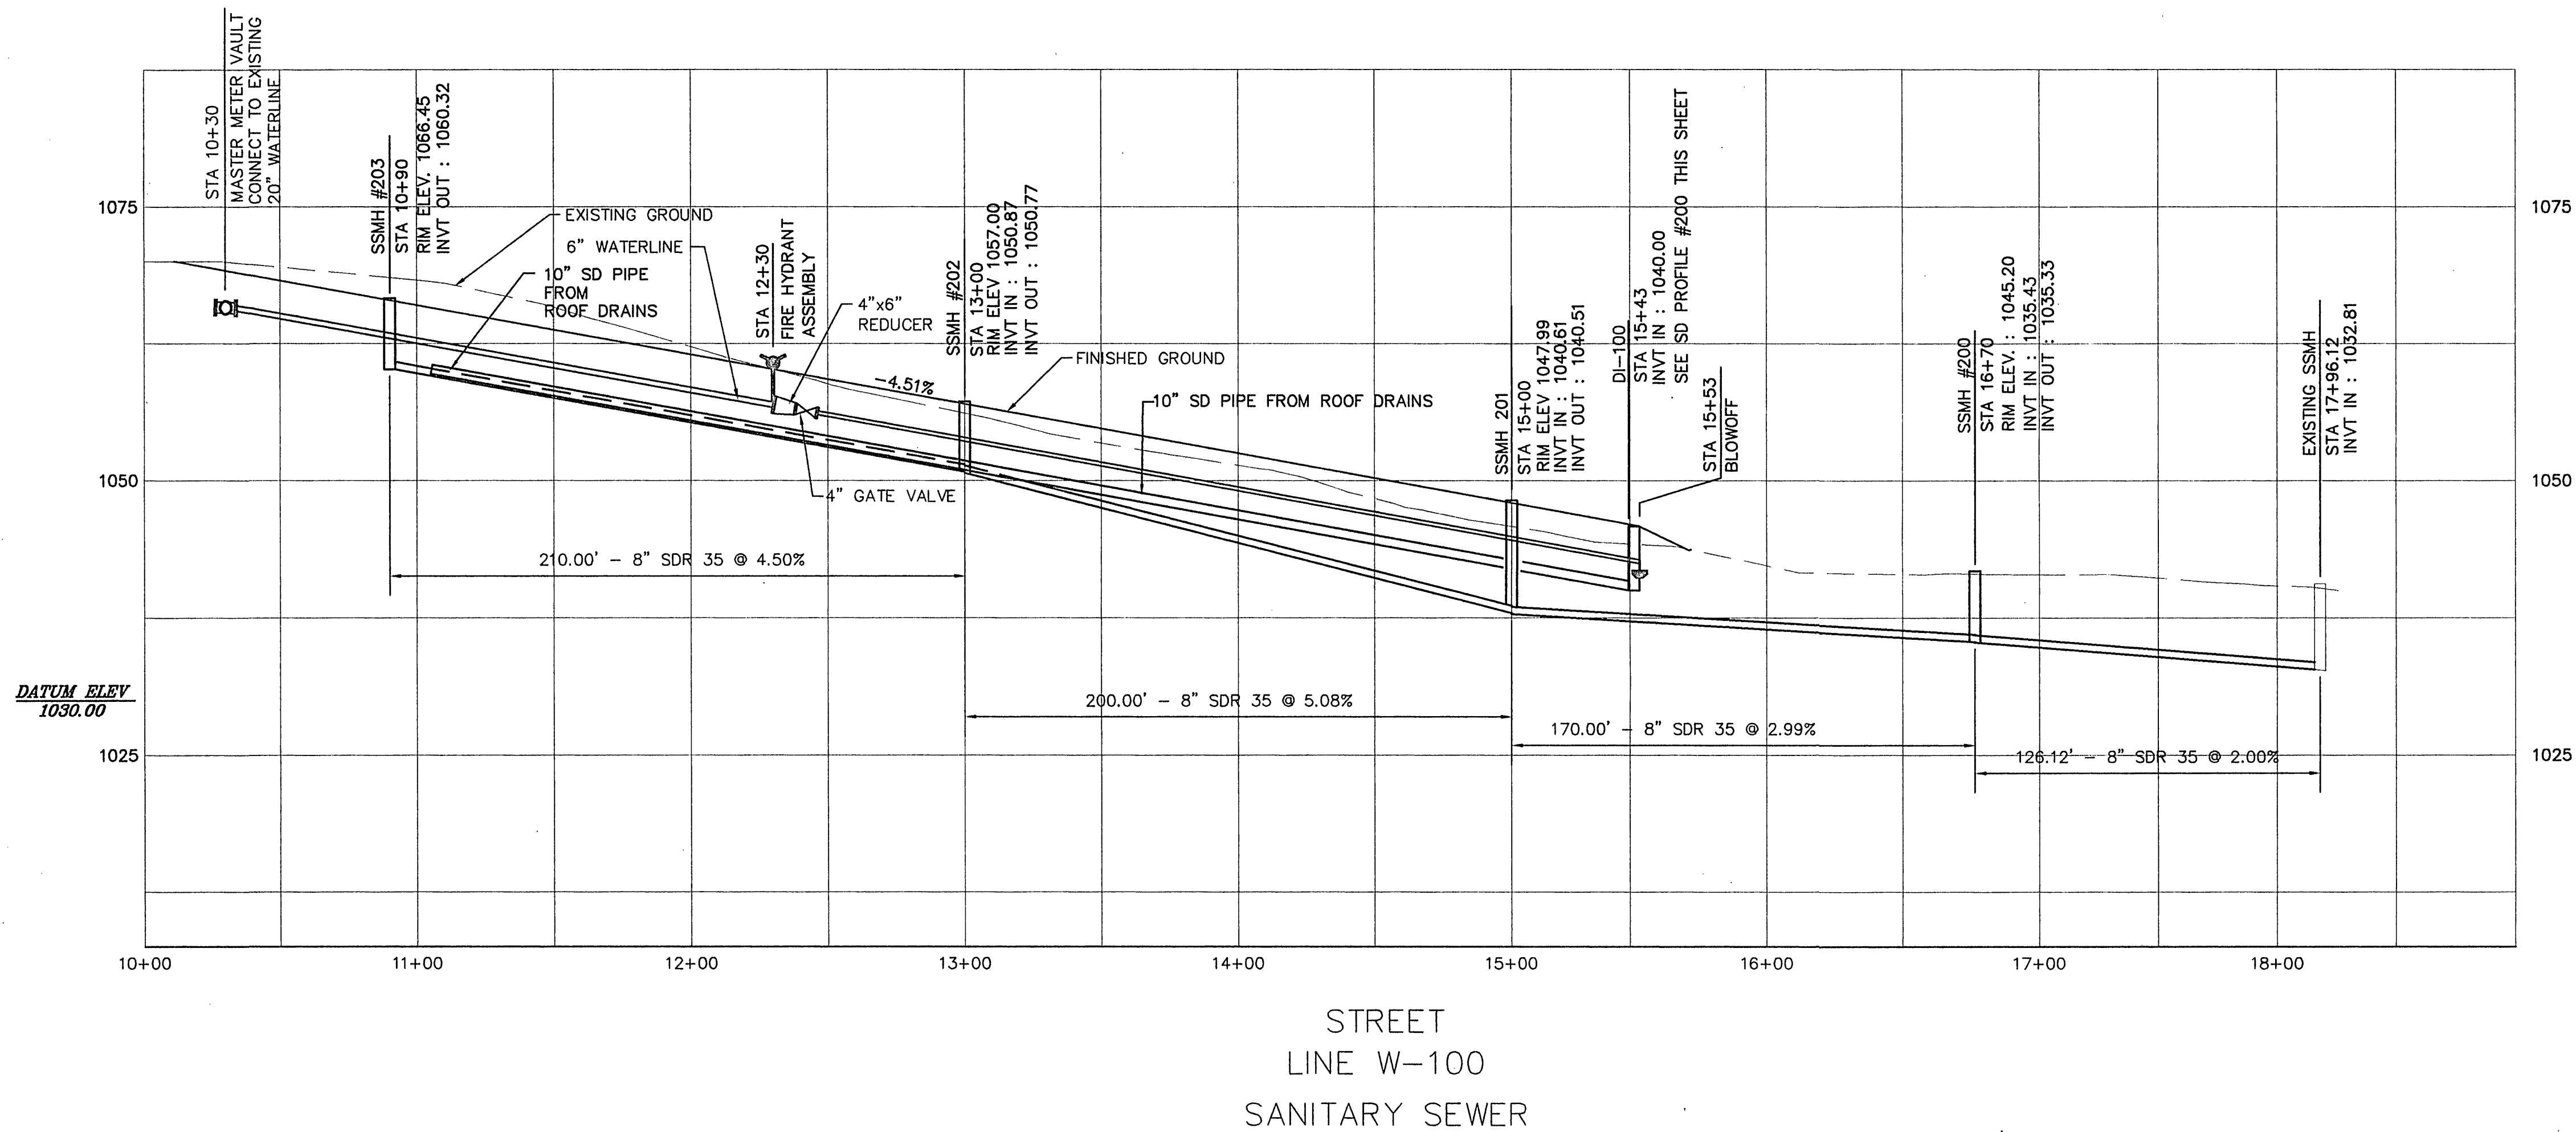


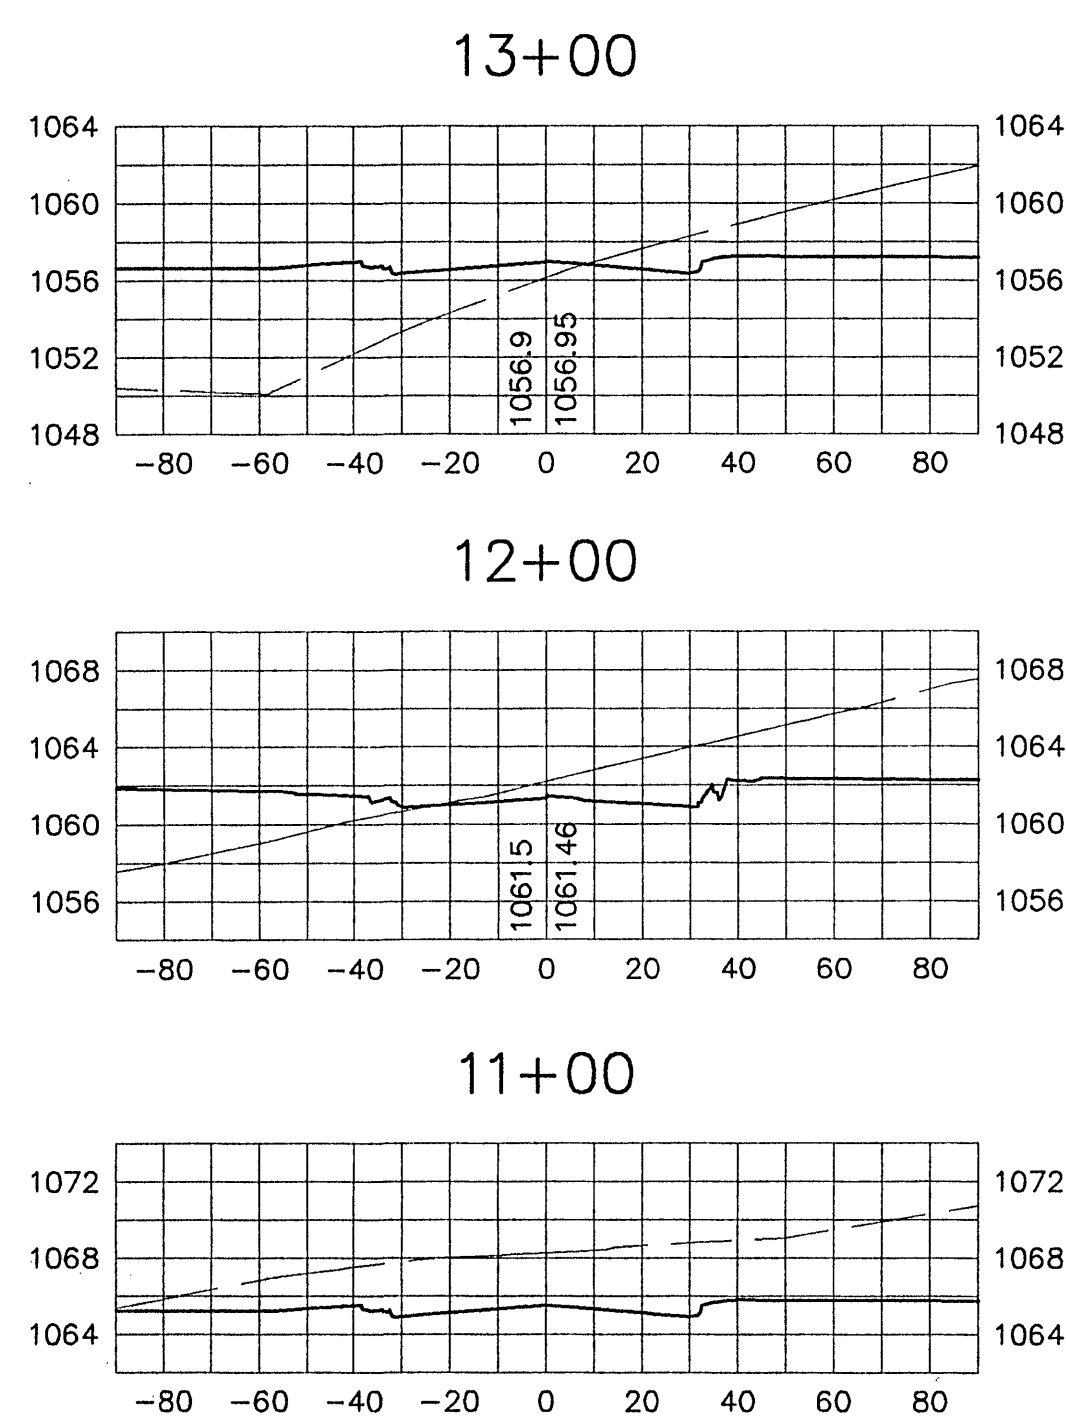

STREET
LINE W-100
SANITARY SEWER

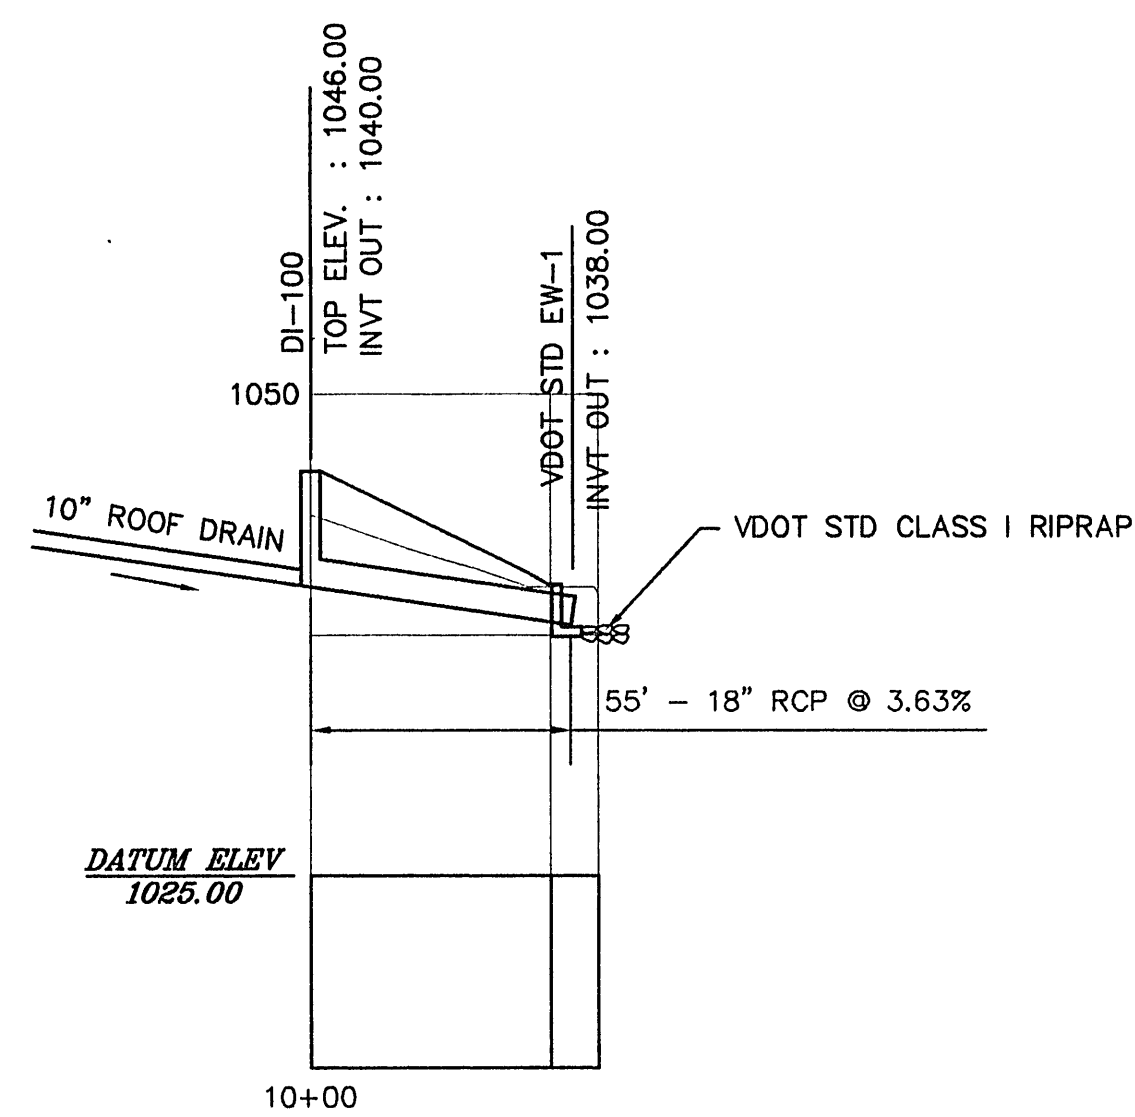

ROAD CROSS SECTIONS

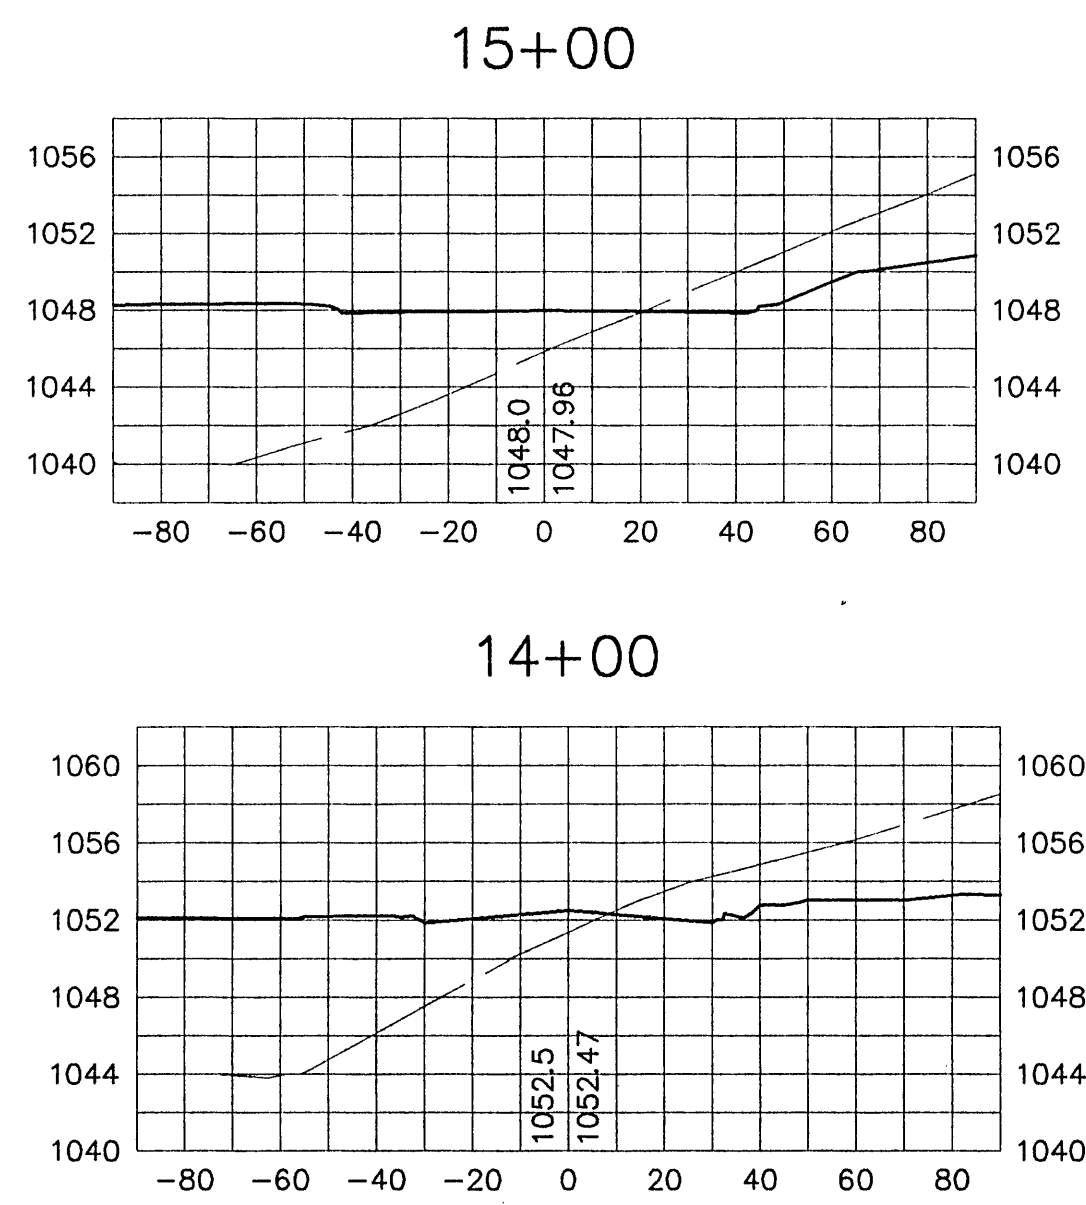

SD PROFILE #200


VILLAGE IN ROANOKE
MULTI-FAMILY HOUSING
DEVELOPMENT
CITY OF ROANOKE, VIRGINIA

LMWP.C.
ENGINEERING · ARCHITECTURE · SURVEYING

102 ALBEMARLE AVE., S.E.
ROANOKE, VIRGINIA 24013
TEL (540) 346-0675
FAX (540) 342-4456

NO.	DATE	DESCRIPTION	BY

PROFILES

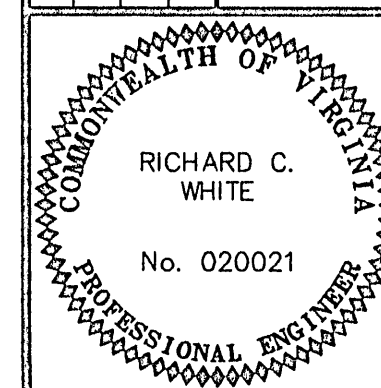

Designed By	RCW
Drawn By	KER
Checked By	
Approved By	RCW
Submitted By	RCW
Drawing	1389H PROF.DWG
Date	02/01/01
Scale	1"=40'
Commission No.	1389H
Sheet	8 of 11