

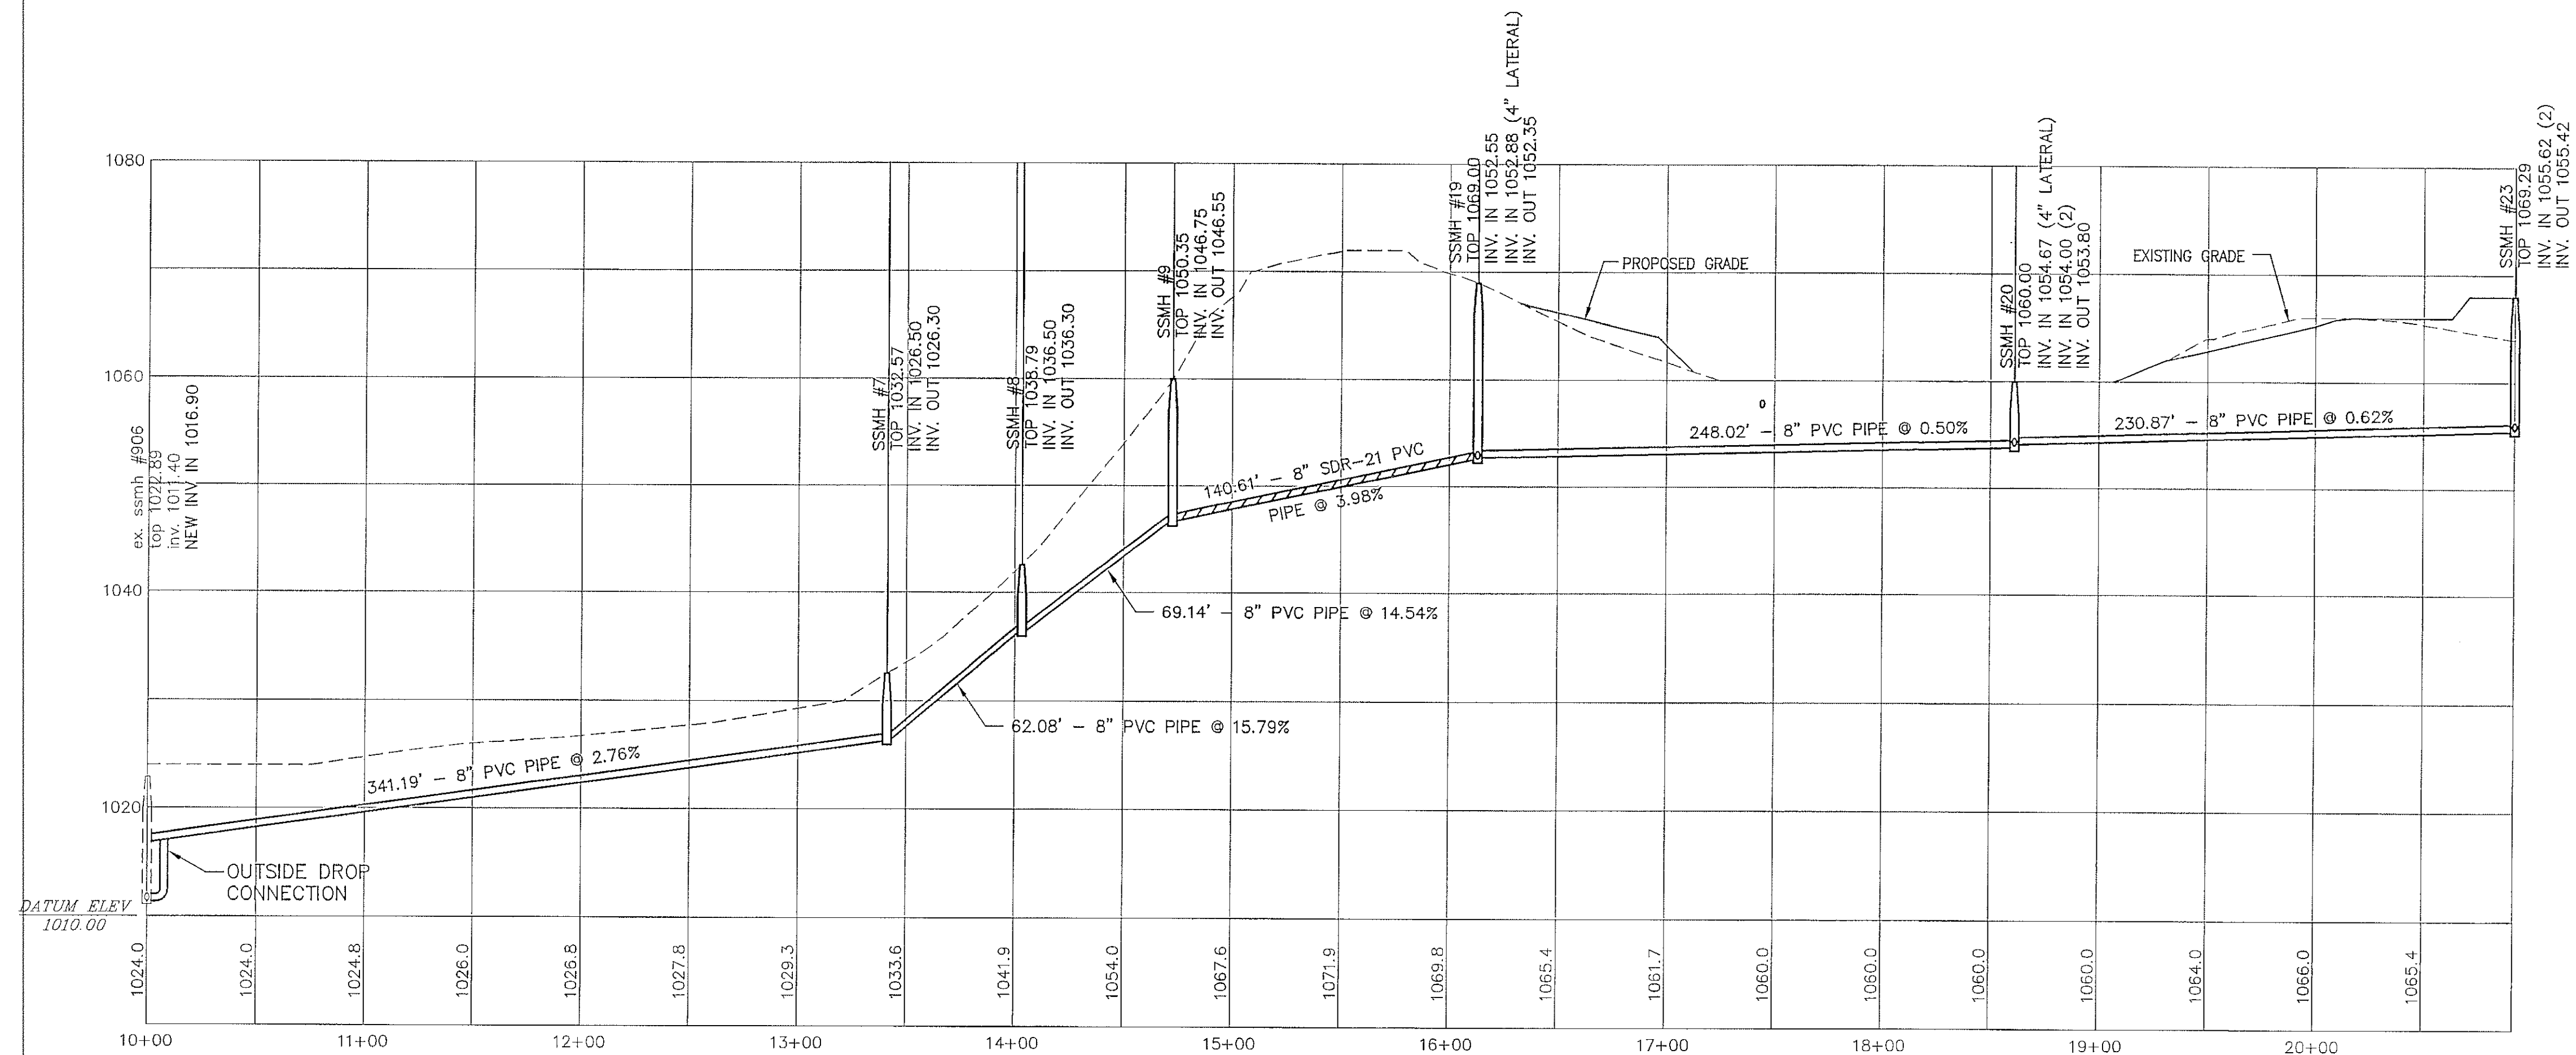


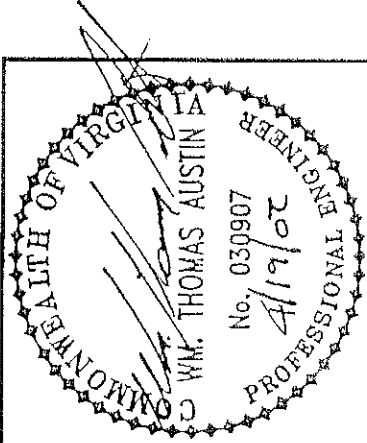

MH23-MH906 (C-6/C-7)/PHASE I

- NOTES:
1. NEW MANHOLE TOP (RIM) ELEVATIONS SHOWN ARE APPROXIMATE. ACTUAL ELEVATIONS SHALL BE ADJUSTED IN FIELD AS NECESSARY TO MATCH ADJACENT FINISHED GRADE.
 2. ANY SANITARY SEWER MANHOLE ALTERED DURING CONSTRUCTION SHALL BE AIR TESTED IN ACCORDANCE WITH ROANOKE COUNTY UTILITY DEPARTMENT STANDARDS PRIOR TO FINAL ACCEPTANCE.
 3. CONSTRUCTION OF NEW SANITARY SEWER SHALL BE INSPECTED BY A REPRESENTATIVE OF THE ROANOKE COUNTY UTILITY DEPARTMENT.

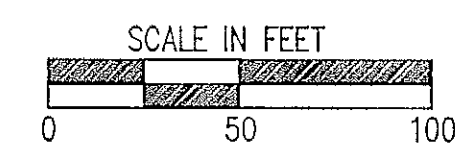

Revisions	Date

Issue Date: 4/19/02	Drawn By: ARB	Designed By: JPR	Checked By: WTA	Date: 4/19/02
------------------------	---------------	------------------	-----------------	---------------

Matthew & Craig
CONSULTING ENGINEERS • SURVEYORS
701 FIRST STREET, S.W.
ROANOKE, VIRGINIA 24016
(540) 345-9342
FAX (540) 345-7691

THE VILLAGE AT TINKER CREEK - PHASE I
PROFILES -
SANITARY SEWER
ROANOKE COUNTY, VIRGINIA

Vertical Scale:
1"=10'

Horizontal Scale:
1"=50'

Commission Number:
1966

Sheet No.:

C-16A