
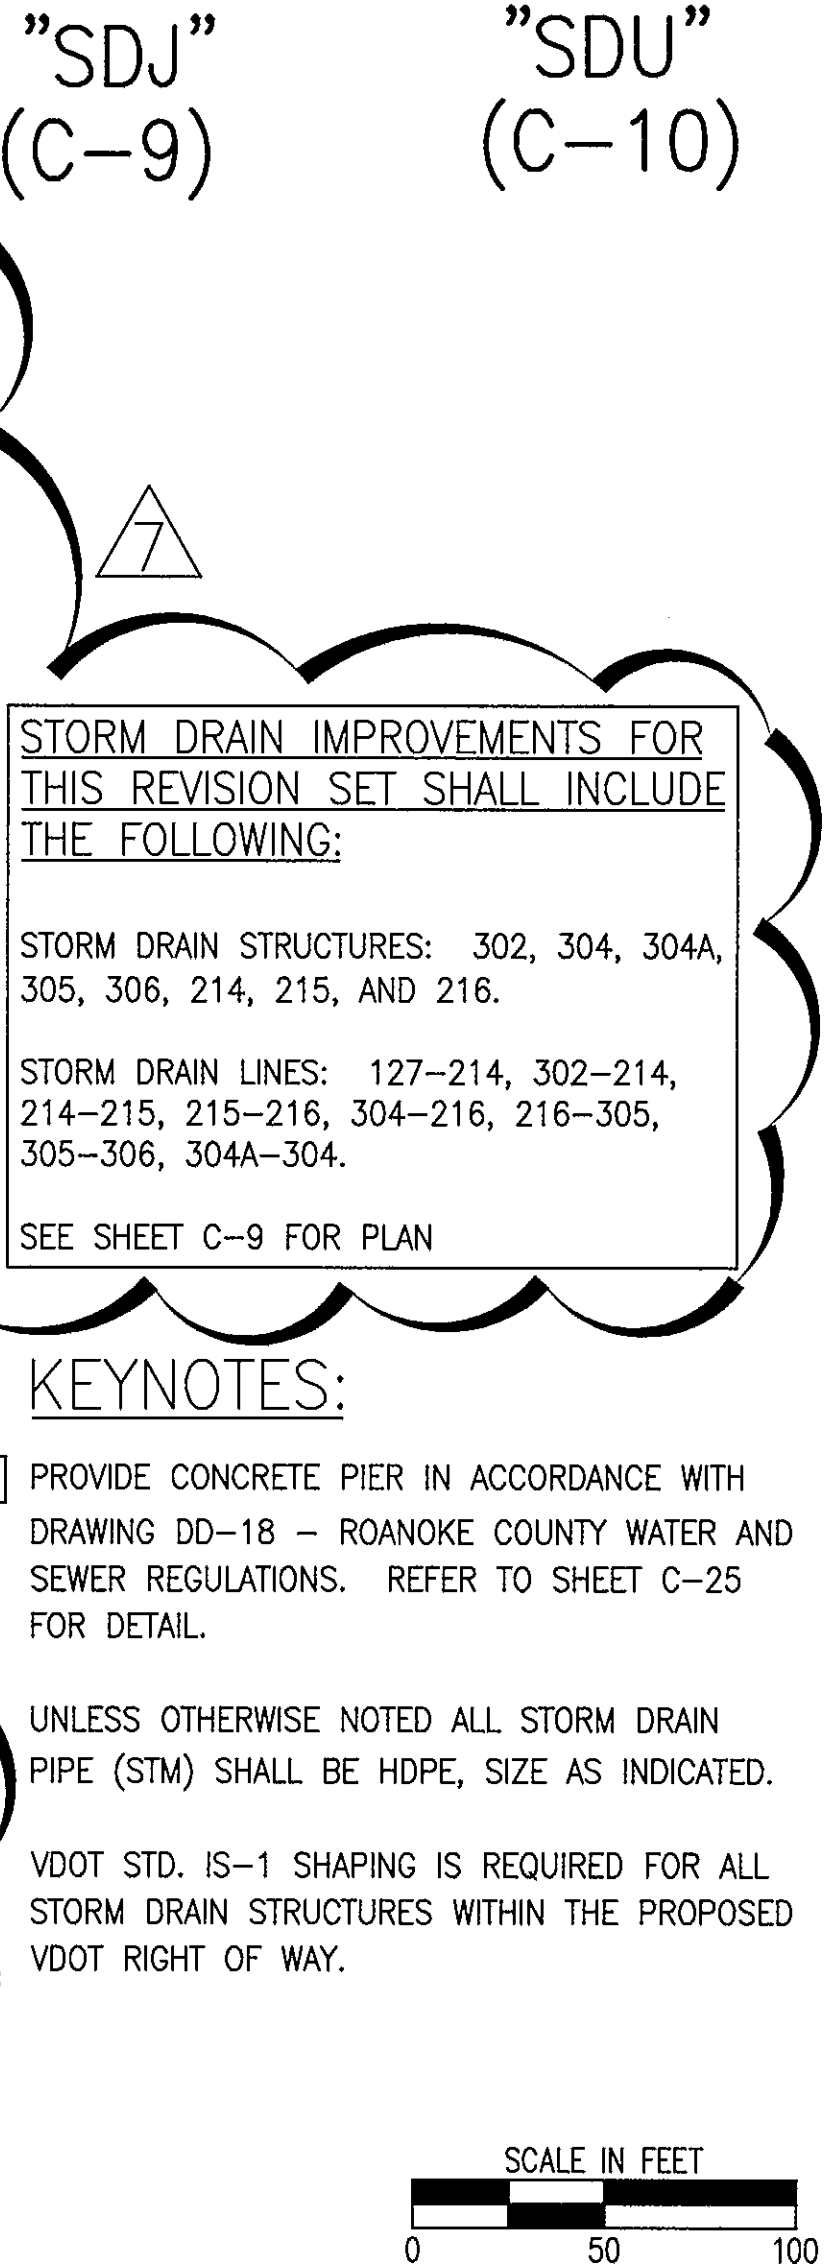
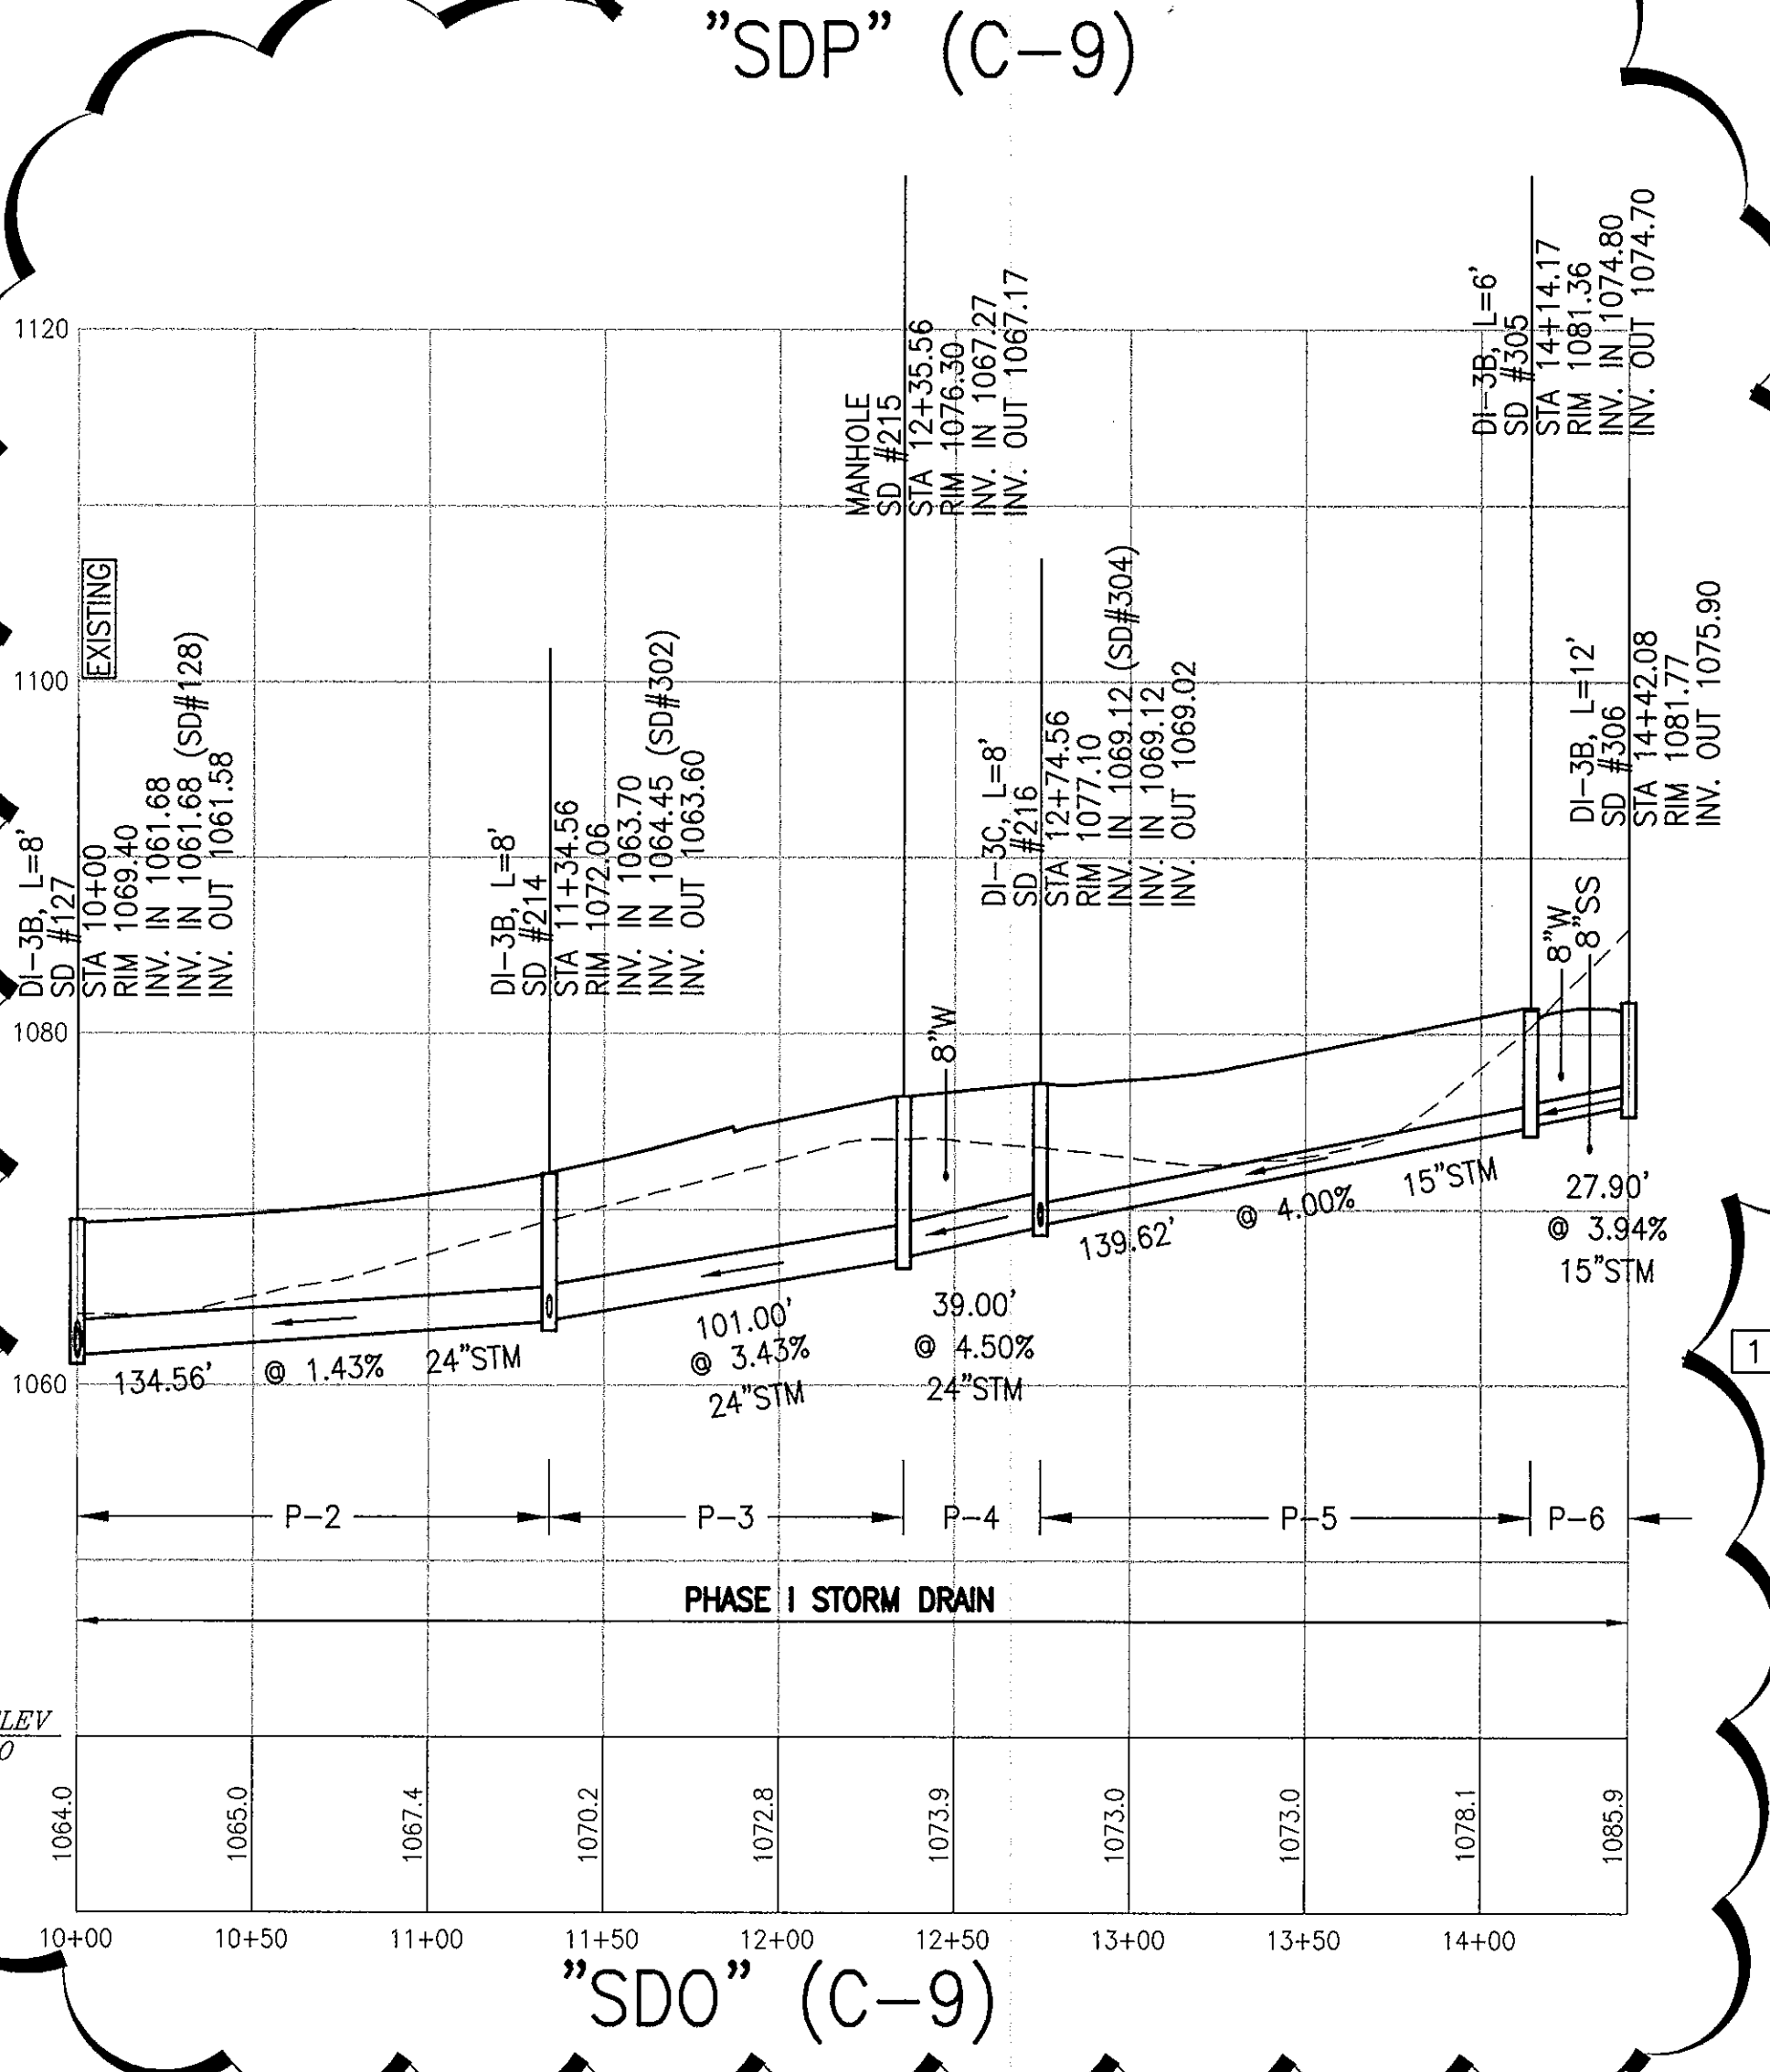
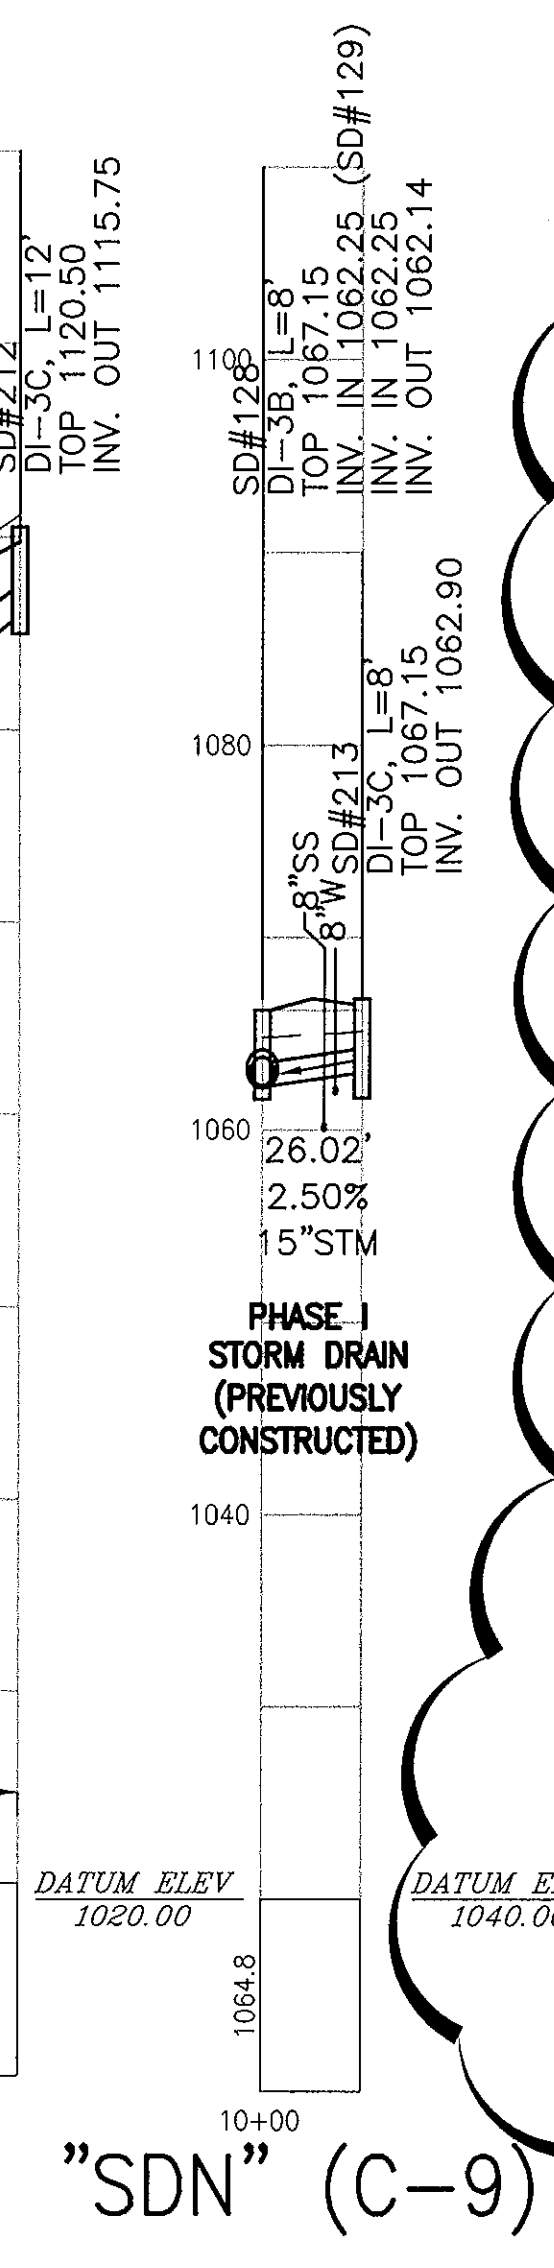
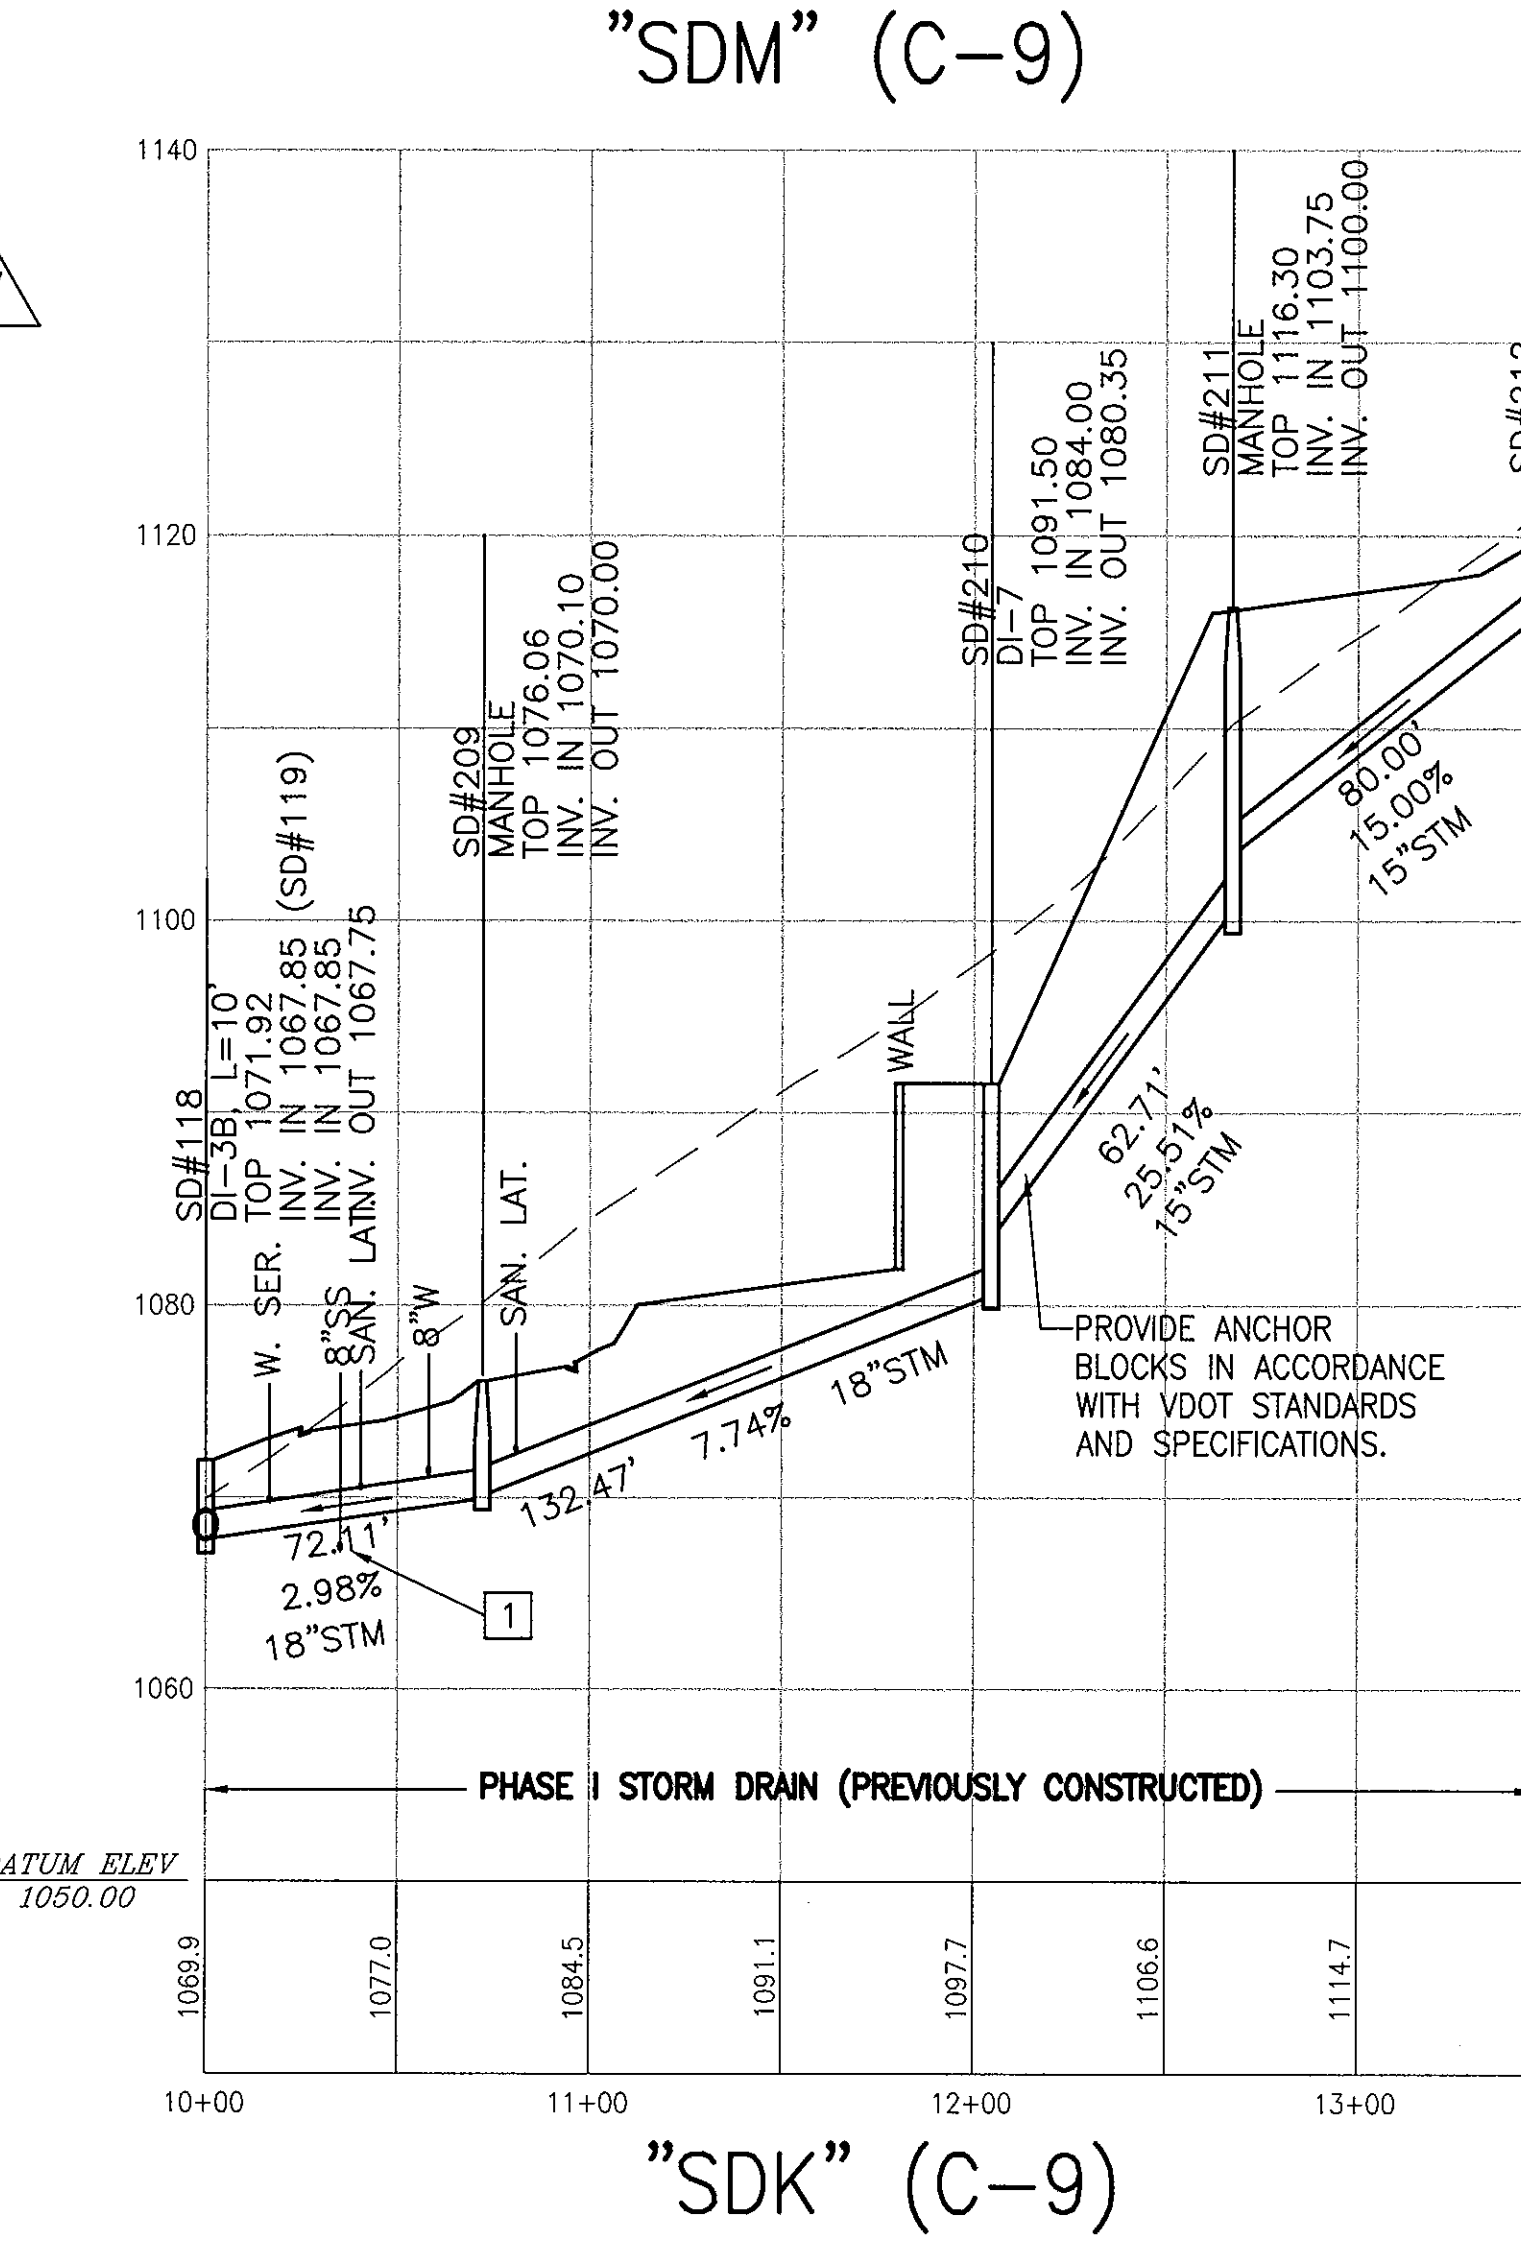
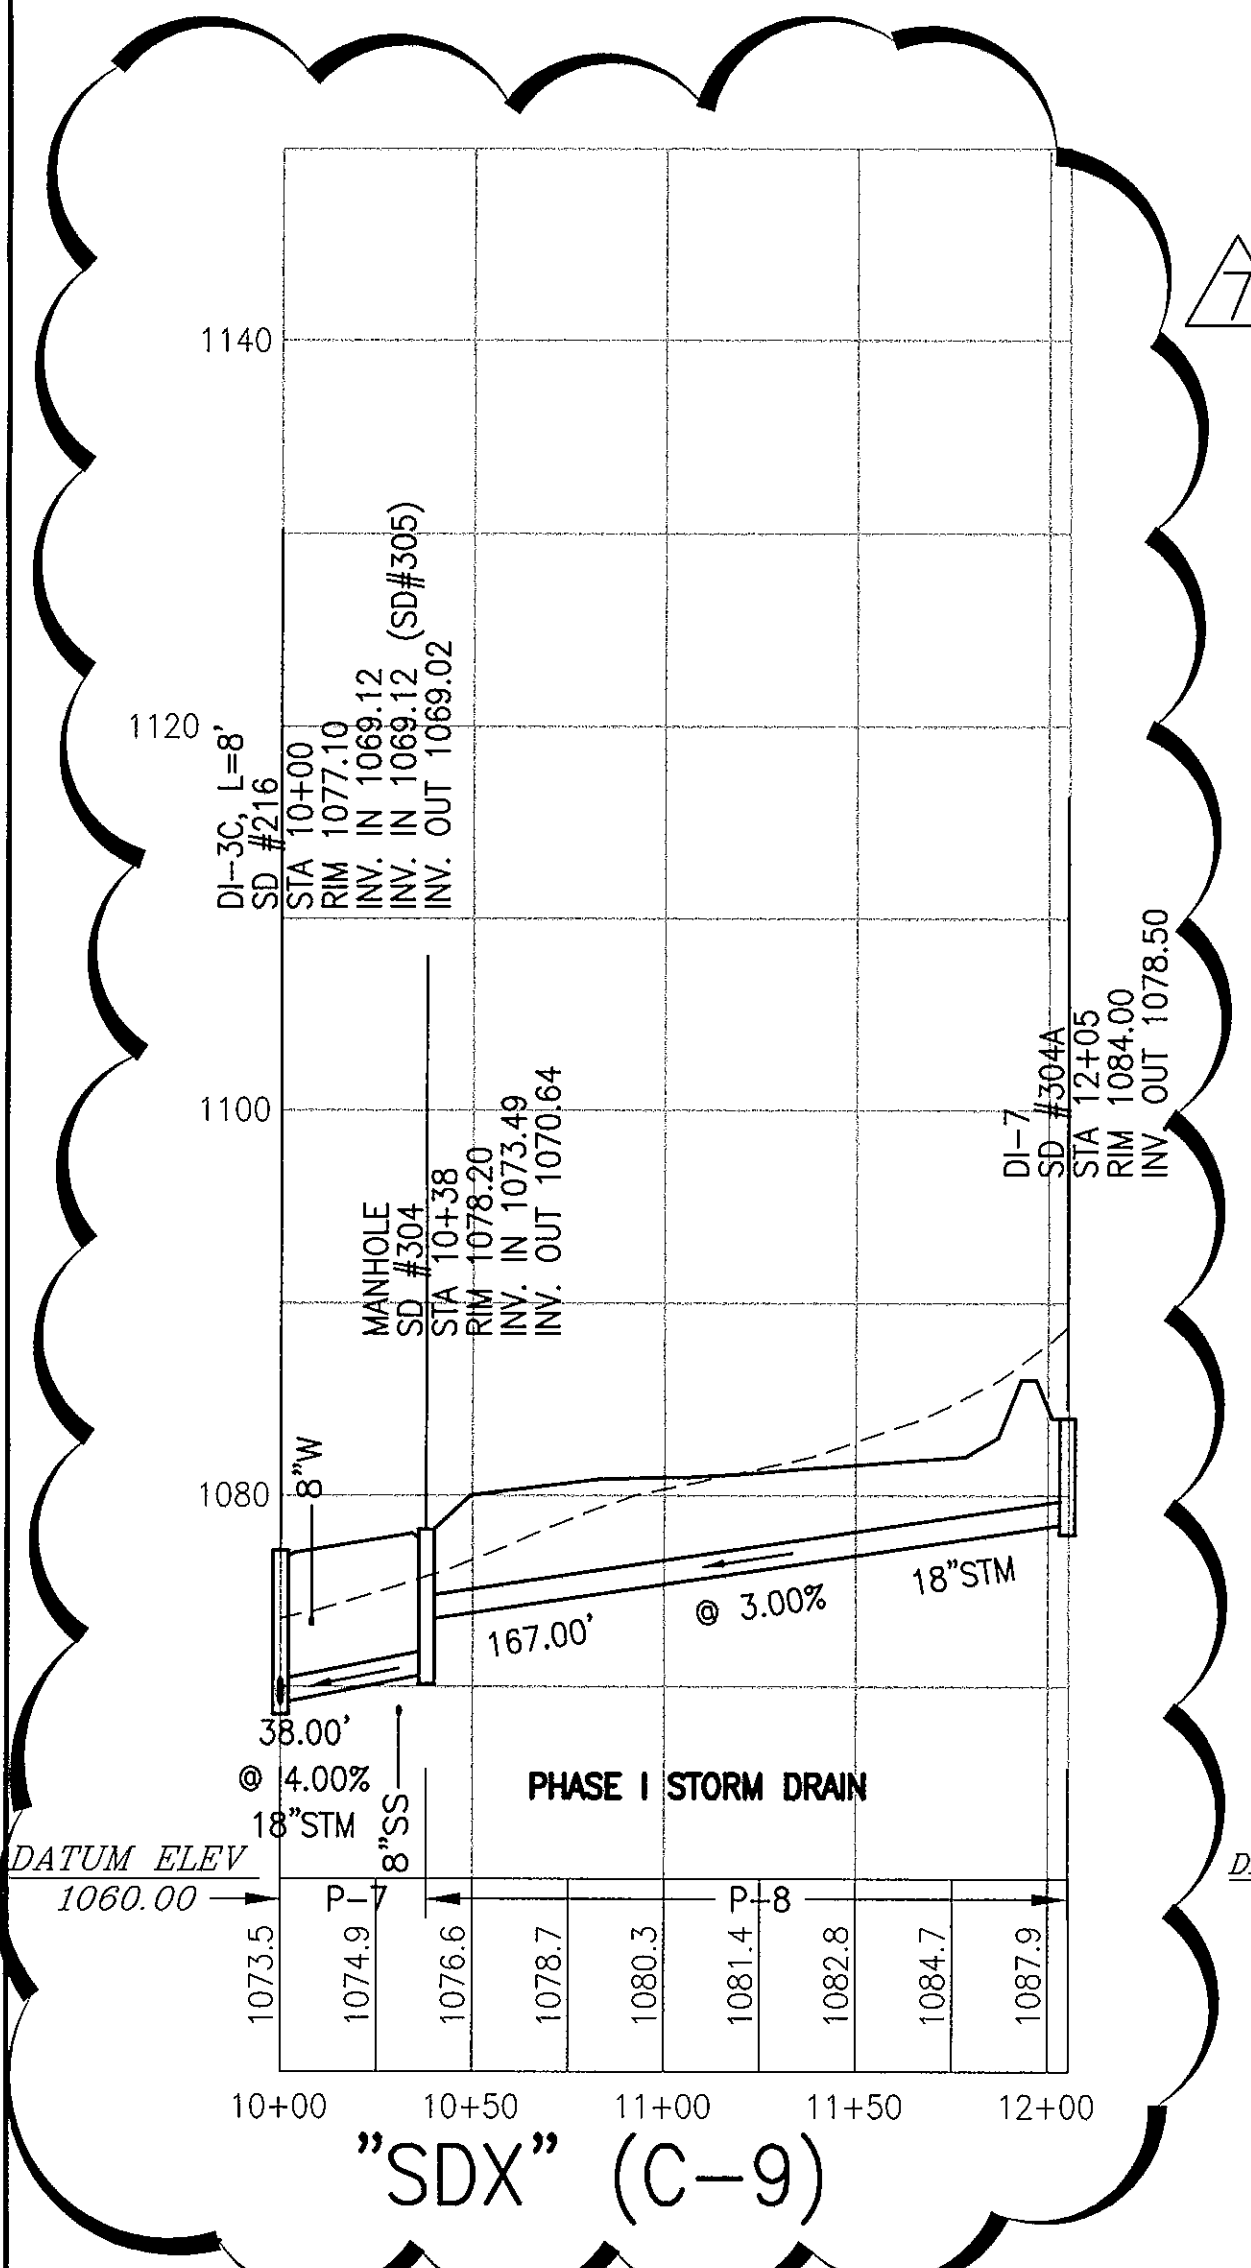


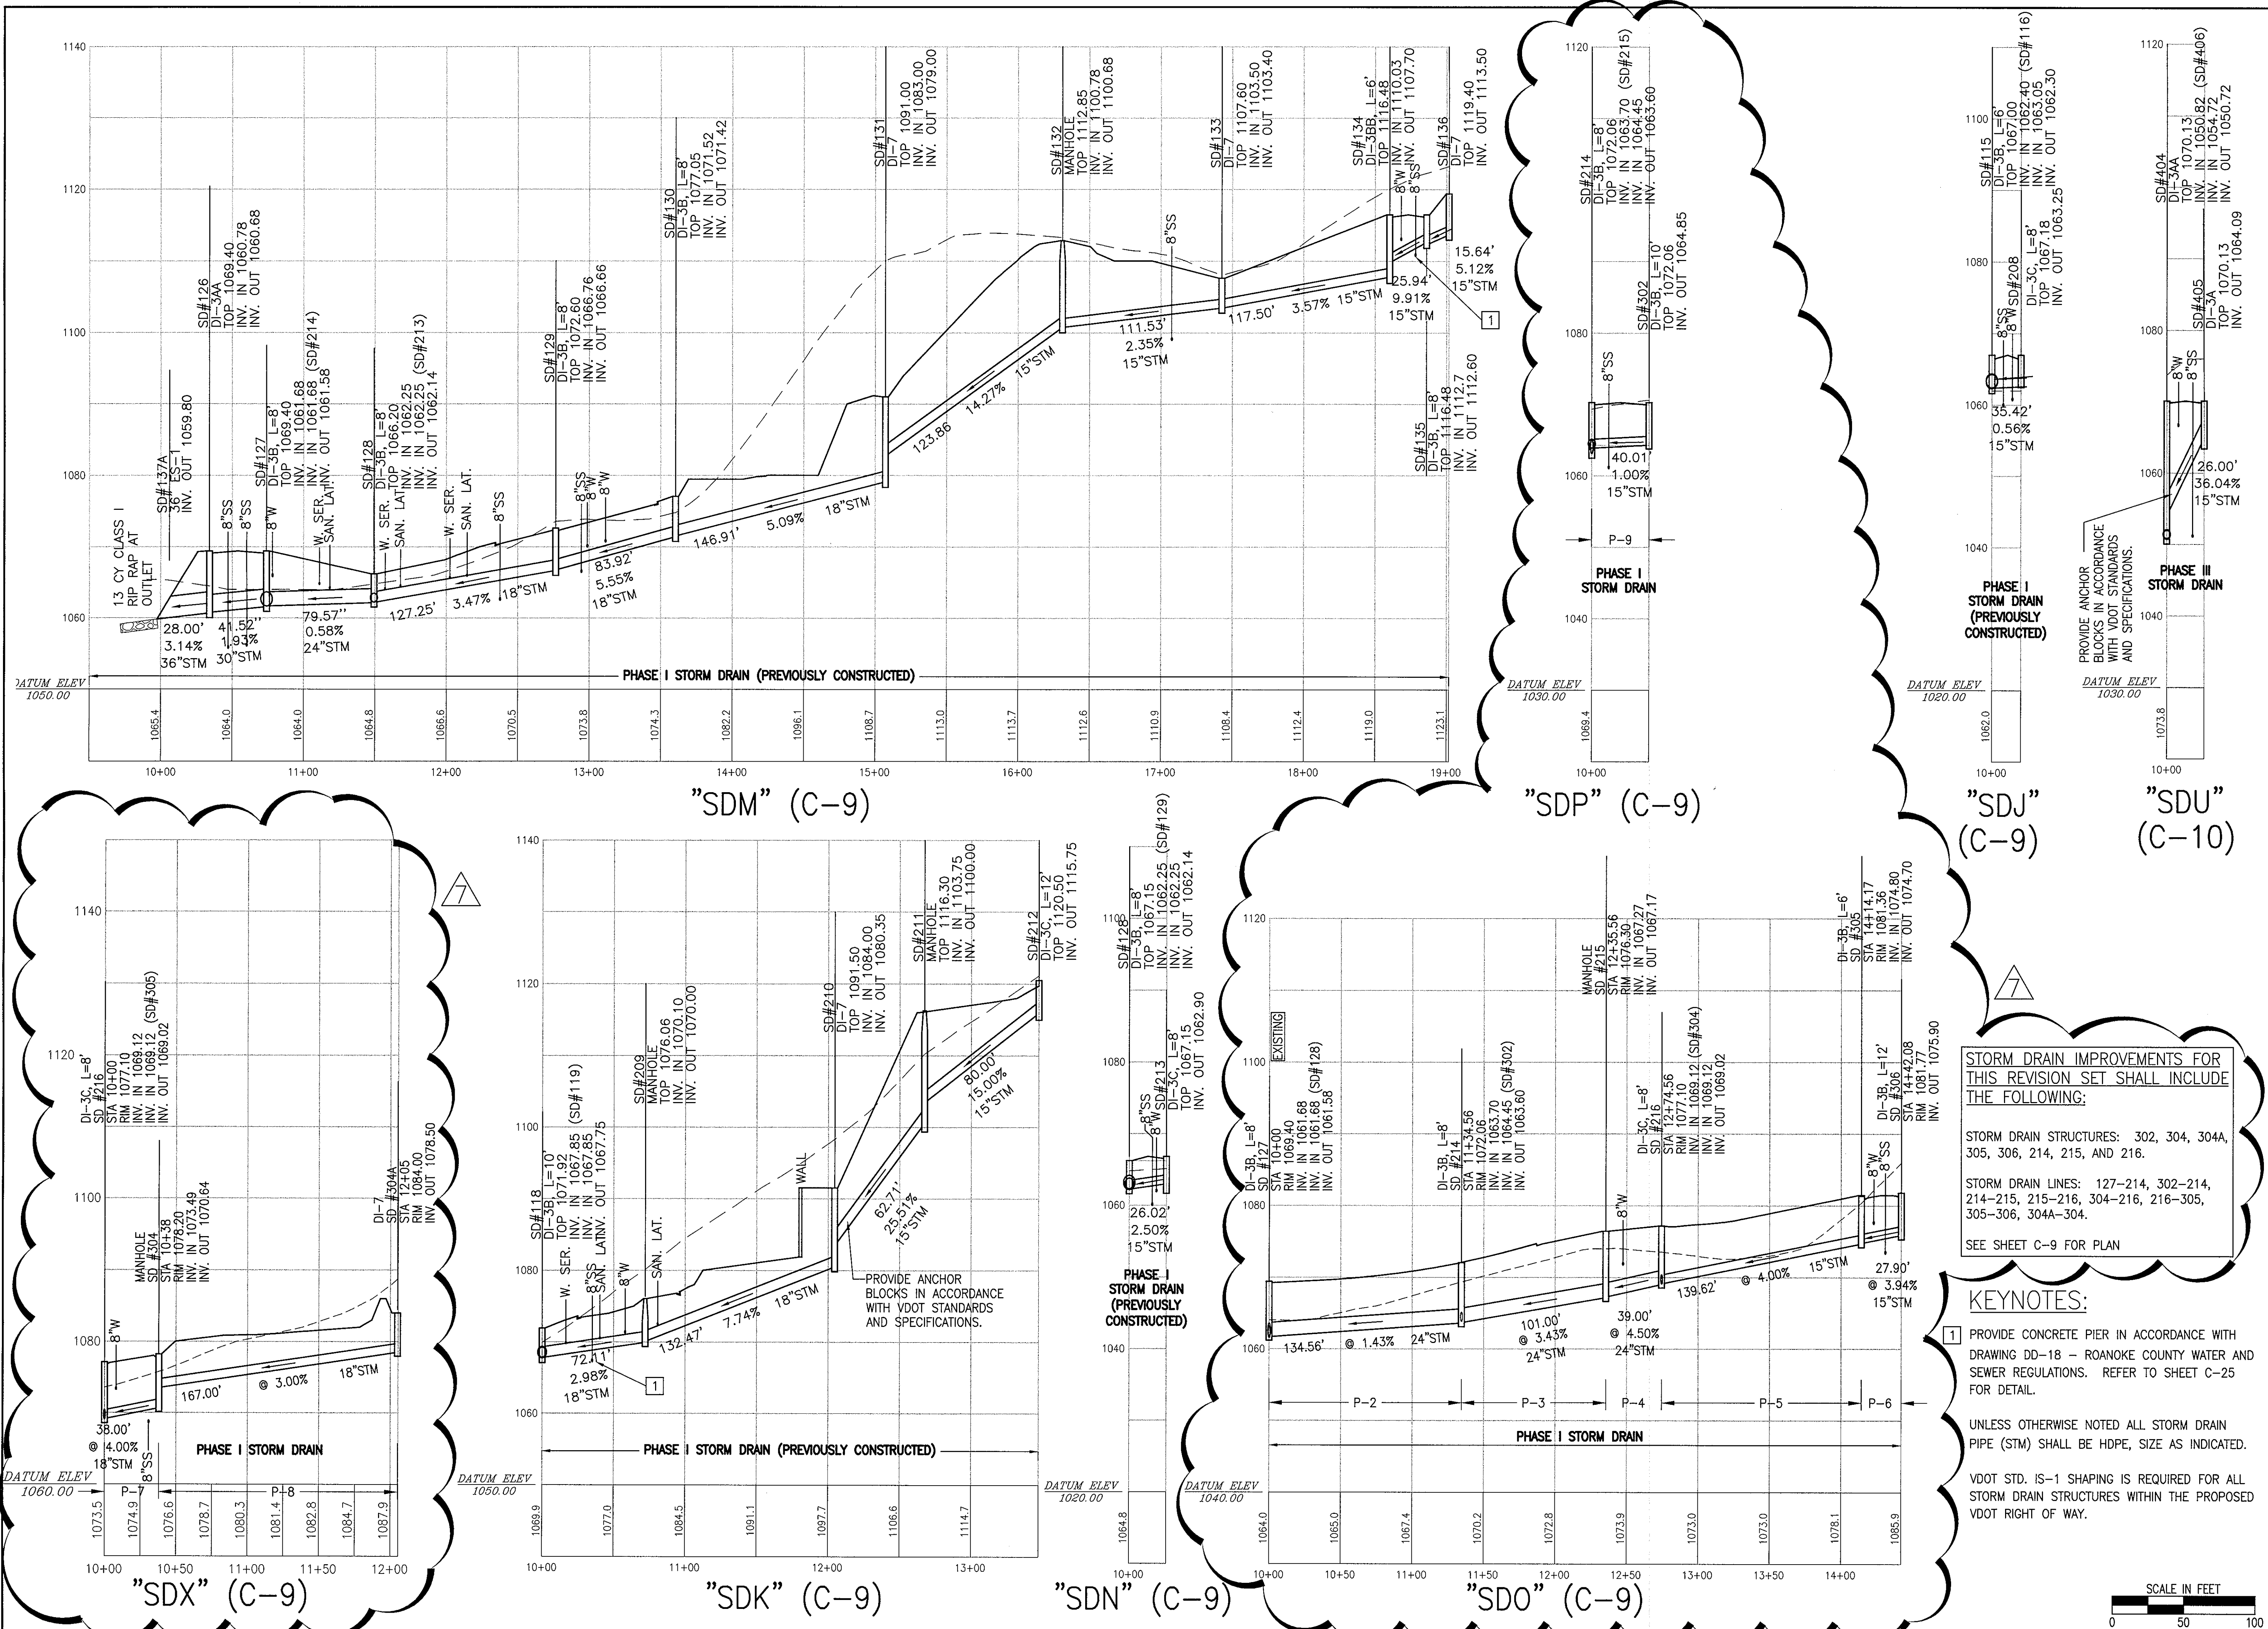

STORM DRAIN IMPROVEMENTS FOR THIS REVISION SET SHALL INCLUDE THE FOLLOWING:

STORM DRAIN STRUCTURES: 302, 304, 304A, 305, 306, 214, 215, AND 216.

STORM DRAIN LINES: 127-214, 302-214, 214-215, 215-216, 304-216, 216-305, 305-306, 304A-304.


SEE SHEET C-9 FOR PLAN

KEYNOTES:

1 PROVIDE CONCRETE PIER IN ACCORDANCE WITH DRAWING DD-18 - ROANOKE COUNTY WATER AND SEWER REGULATIONS. REFER TO SHEET C-25 FOR DETAIL.

UNLESS OTHERWISE NOTED ALL STORM DRAIN PIPE (STM) SHALL BE HDPE, SIZE AS INDICATED.

VDOT STD. IS-1 SHAPING IS REQUIRED FOR ALL STORM DRAIN STRUCTURES WITHIN THE PROPOSED VDOT RIGHT OF WAY.

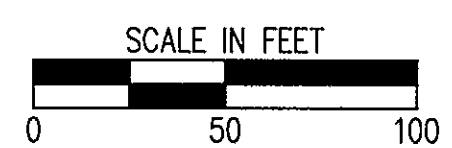

THE VILLAGE AT TINKER CREEK - PHASE I

PROFILE - STORM DRAIN 'J' THRU 'R' & 'U'

ROANOKE COUNTY, VIRGINIA

Vertical Scale:
1"=10'

Horizontal Scale:
1"=50'

Commission Number:
1966-AS

Sheet No.:
C-18

Revisions

Revisions	Issue Date:	Date
1. Revisions Per VDOT Comments	4/19/02	7-18-02
2. Revisions to Storm Drain		8-06-02
3. Revisions to "SDP", "SDQ", "SDR", and "SDU"		12-09-02
4. Revisions to Storm Drain Top Elevation		6-21-04
5. Issued for Roads 'I' and 'J'		8-11-05
6. Revisions to Streets 'A' and 'J'		9/15/06
7. PHASE I REVISIONS		11/10/06

Issue Date:
4/19/02

Drawn By: JPR

Designed By: JPR

Checked By: WTA

Date: 4/19/02

Matthew & Craig
CONSULTING ENGINEERS • SURVEYORS

701 FIRST STREET, S.W.
ROANOKE, VIRGINIA 24016
(540) 345-9342
FAX (540) 345-7691

Professional Seal: Matthew & Craig, No. 03907