
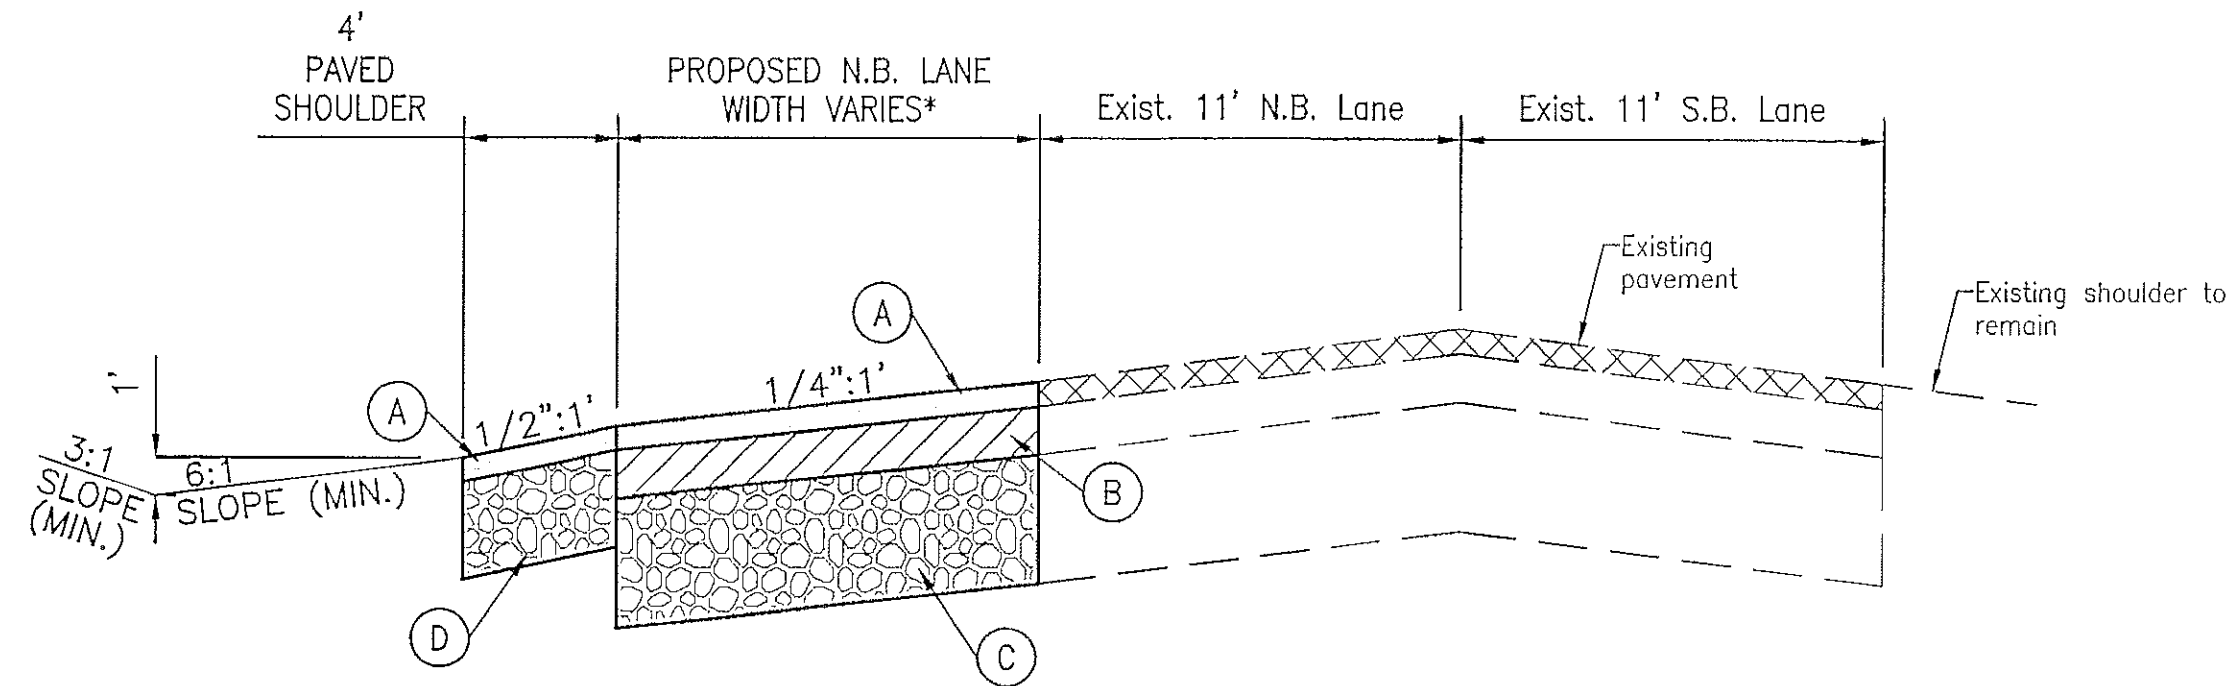
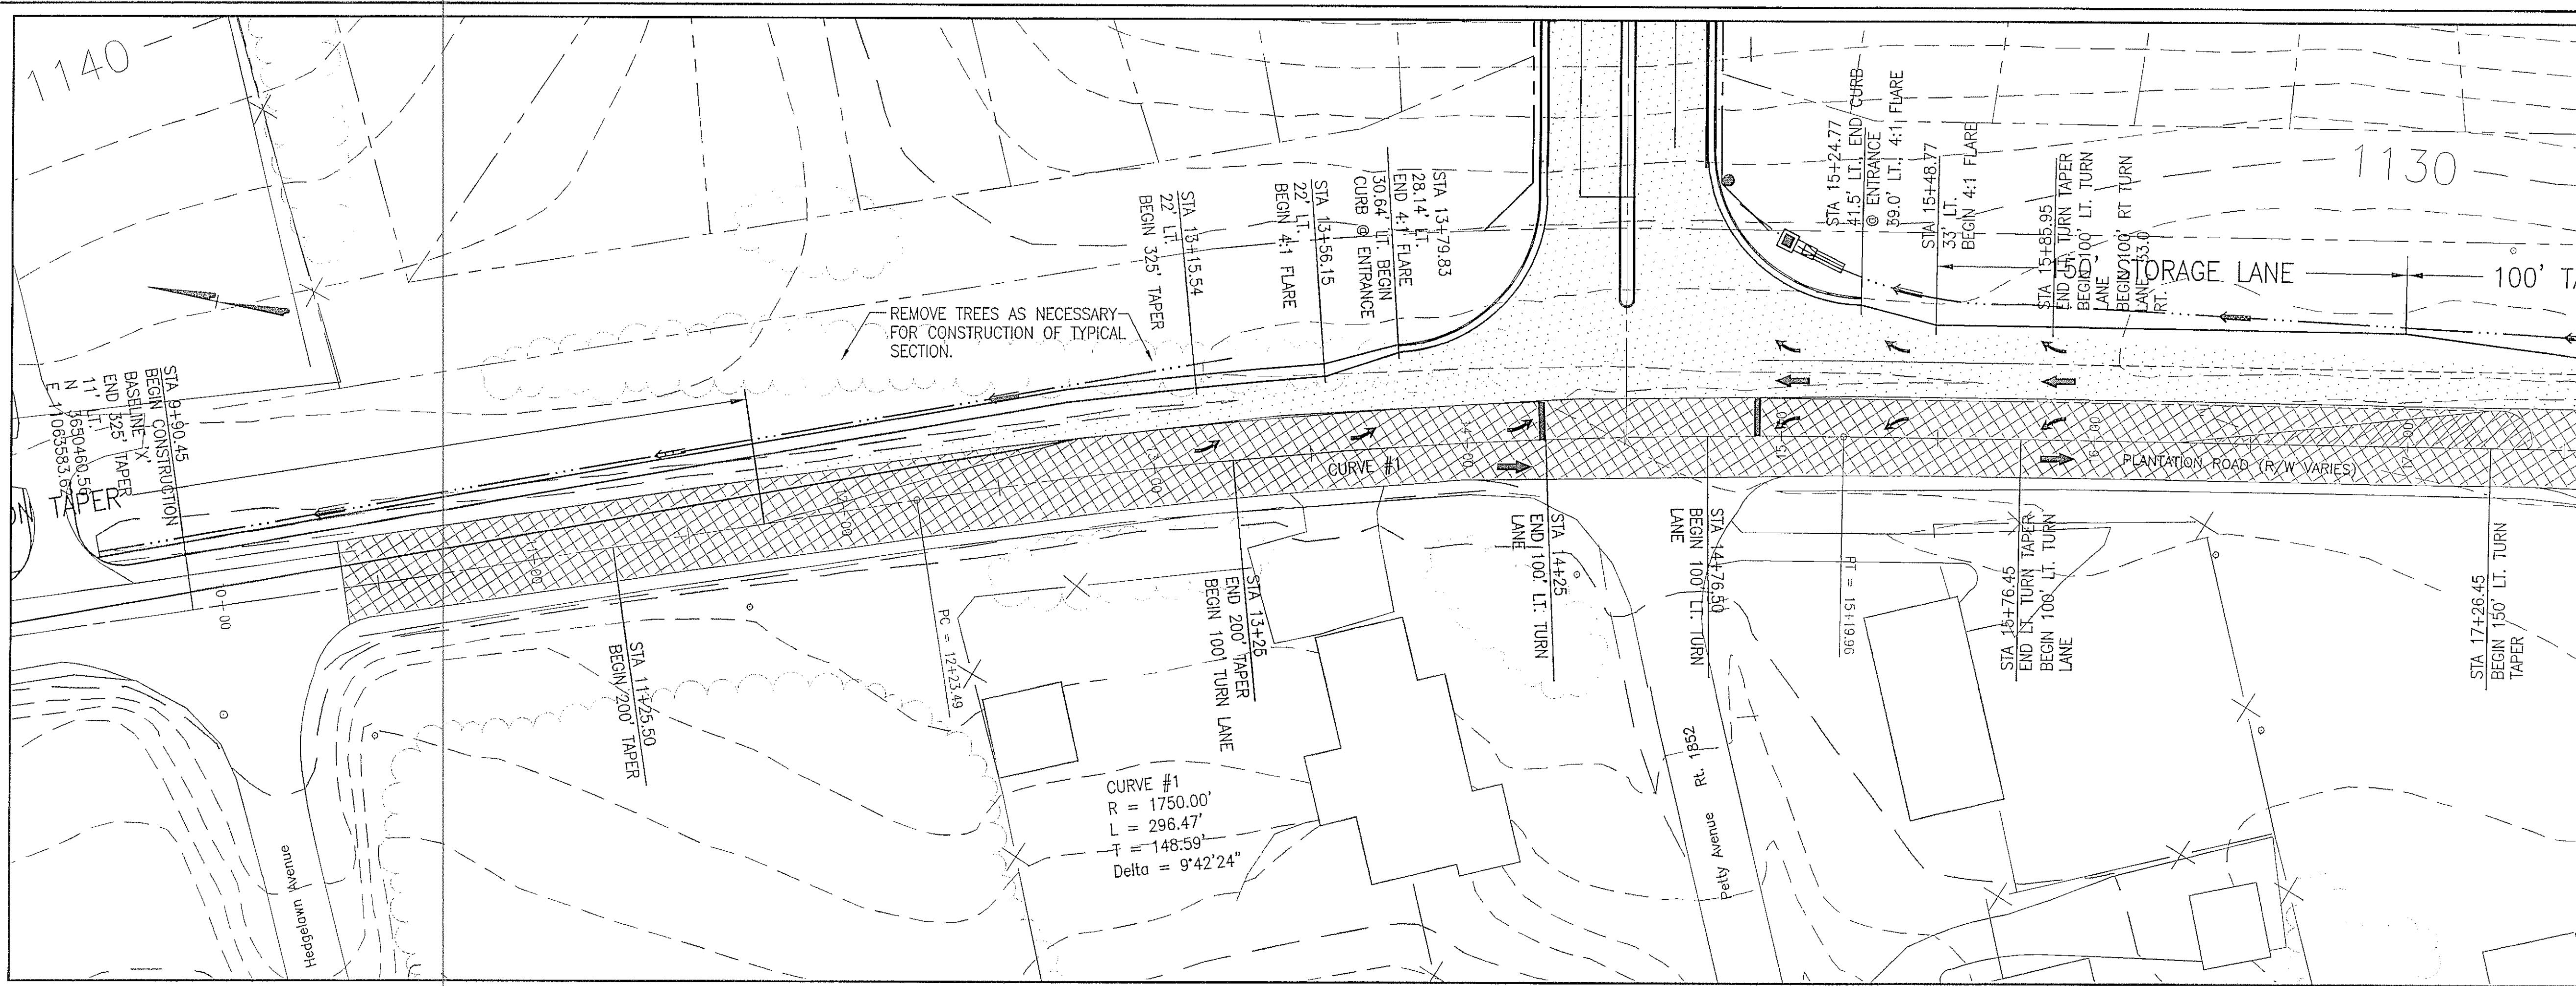


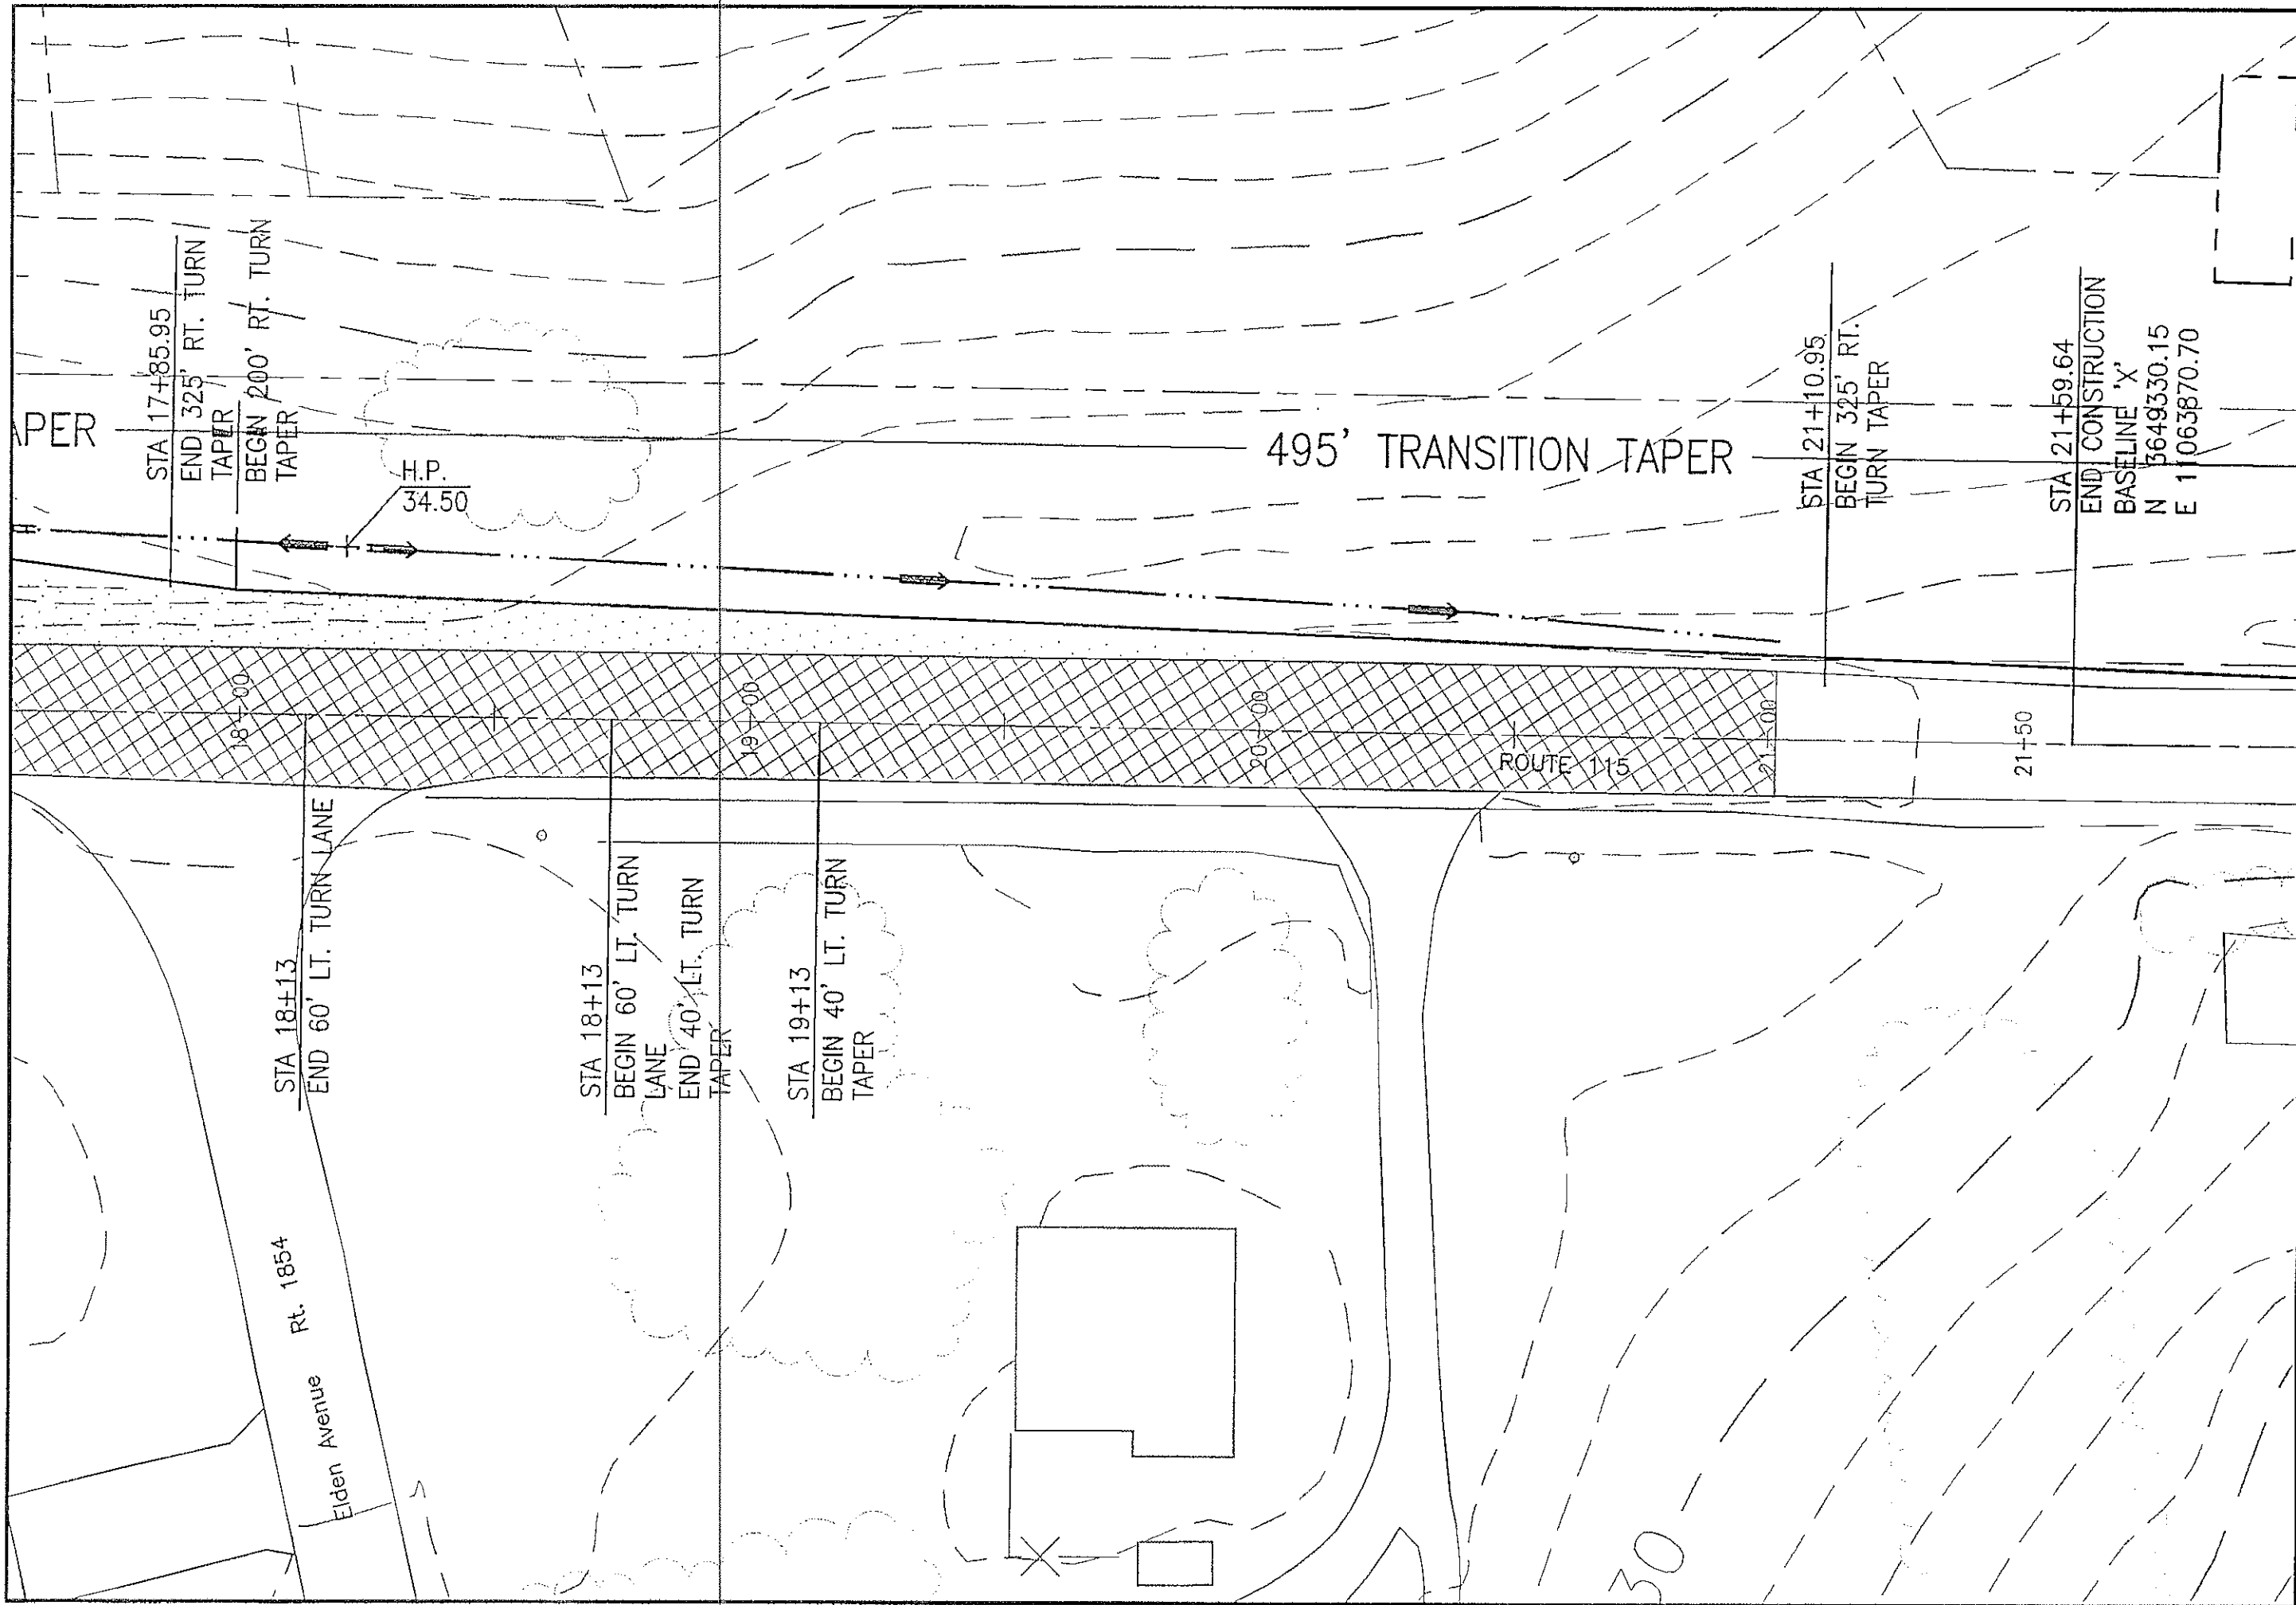

\*NOTE: WIDTH OF IMPROVEMENTS SHALL BE IN ACCORDANCE WITH THE FOLLOWING SCHEDULE:



| STATION RANGE      | WIDTH   |
|--------------------|---------|
| 10+00 TO 13+25     | 0'-11'  |
| 13+25 TO 14+76.5   | 11'     |
| 14+76.5 TO 15+76.5 | 22'     |
| 15+76.5 TO 18+13   | 22'-11' |
| 18+13 TO 21+01.5   | 11'-0'  |

#### TYPICAL SECTION KEYNOTES

- (A) 1 1/2" ASPHALT CONCRETE PAVEMENT (TYPE SM-9.5D)
- (B) 3" ASPHALT CONCRETE BASE MATERIAL (TYPE BM-25.0)
- (C) 8" TYPE I AGGREGATE MATERIAL, SIZE 21-B
- (D) 6" TYPE I AGGREGATE MATERIAL, SIZE 21-B

#### TYPICAL SECTION - PLANTATION ROAD

NO SCALE

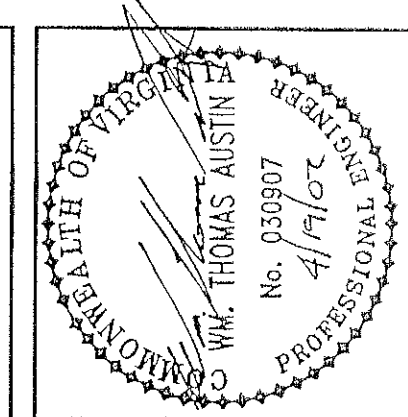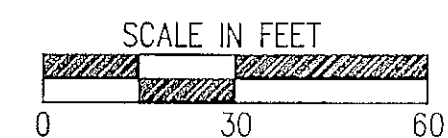

| Revisions | Date |
|-----------|------|
|           |      |
|           |      |
|              |         |
|--------------|---------|
| Issue Date:  | 4/19/02 |
| Drawn By:    | JPR     |
| Designed By: | JPR     |
| Checked By:  | WTA     |
| Date:        | 4/19/02 |

**Matter & Craig**  
CONSULTING ENGINEERS • SURVEYORS  
701 FIRST STREET, S.W.  
ROANOKE, VIRGINIA 24016  
(800) 345-9662  
(540) 345-9662  
FAX (540) 345-7881

## THE VILLAGE AT TINKER CREEK - PHASE I OFF-SITE IMPROVMENTS PLANTATION ROAD(RTE.115) ROANOKE COUNTY, VIRGINIA

Vertical Scale:  
N/A

Horizontal Scale:  
1" = 30'

Commission Number:  
1966

Sheet No.:

# C-22