


LINE TABLE			LINE TABLE			LINE TABLE			LINE TABLE			LINE TABLE		
LINE	LENGTH	BEARING	LINE	LENGTH	BEARING	LINE	LENGTH	BEARING	LINE	LENGTH	BEARING	LINE	LENGTH	BEARING
L1	21.24	S33°03'48"W	L21	56.97	N34°43'40"E	L28	30.37	N60°13'51"W	L70	52.62	S24°28'34"E	L83	11.76	S64°31'19"W
L15	85.17	S87°59'35"E	L22	20.96	N00°10'57"E	L32	96.61	S38°39'30"E	L71	58.55	S29°35'20"E	L84	32.00	N71°15'12"E
L16	181.88	S72°52'39"E	L23	15.00	S89°49'03"E	L33	34.45	N29°31'49"E	L78	106.78	S32°53'00"E	L85	4.30	N14°35'58"W
L17	185.00	S38°42'59"E	L24	23.35	S00°10'57"W	L34	26.88	S75°39'14"E	L79	10.14	S43°12'39"E	L86	99.39	S14°37'26"E
L18	113.51	S11°54'06"E	L25	41.47	S06°57'09"E	L61	30.91	S75°25'41"W	L80	108.33	S50°05'16"E	L87	74.10	S77°54'43"E
L19	187.39	N35°48'31"W	L26	25.20	N66°47'04"E	L62	11.65	S64°31'19"W	L81	24.21	S24°18'22"E	L88	145.18	S78°06'46"W
L20	16.42	N22°34'17"W	L27	30.39	N75°07'42"E	L63	25.89	N06°32'26"E	L82	32.00	N25°40'43"W	L89	53.75	N45°58'04"E
									L90	103.77	N14°37'26"W			

CURVE	LENGTH	RADIUS	DELTA	TANGENT	CHORD	BEARING
C77	53.33	216.00	14°08'47"	26.80	53.20	N71°35'42"E
C78	95.72	34.00	61°18'01"	206.50	67.10	S80°23'38"E
C79	84.56	34.00	42°30'06"	100.17	64.39	S71°30'26"W
C80	23.82	184.00	7°25'03"	11.93	23.80	N74°34'58"E
C81	15.54	216.00	4°07'18"	7.77	15.54	N16°41'06"W
C82	13.24	184.00	4°07'18"	6.62	13.23	N16°41'06"W
C86	673.17	395.00	97°38'48"	451.56	594.61	S51°52'37"E

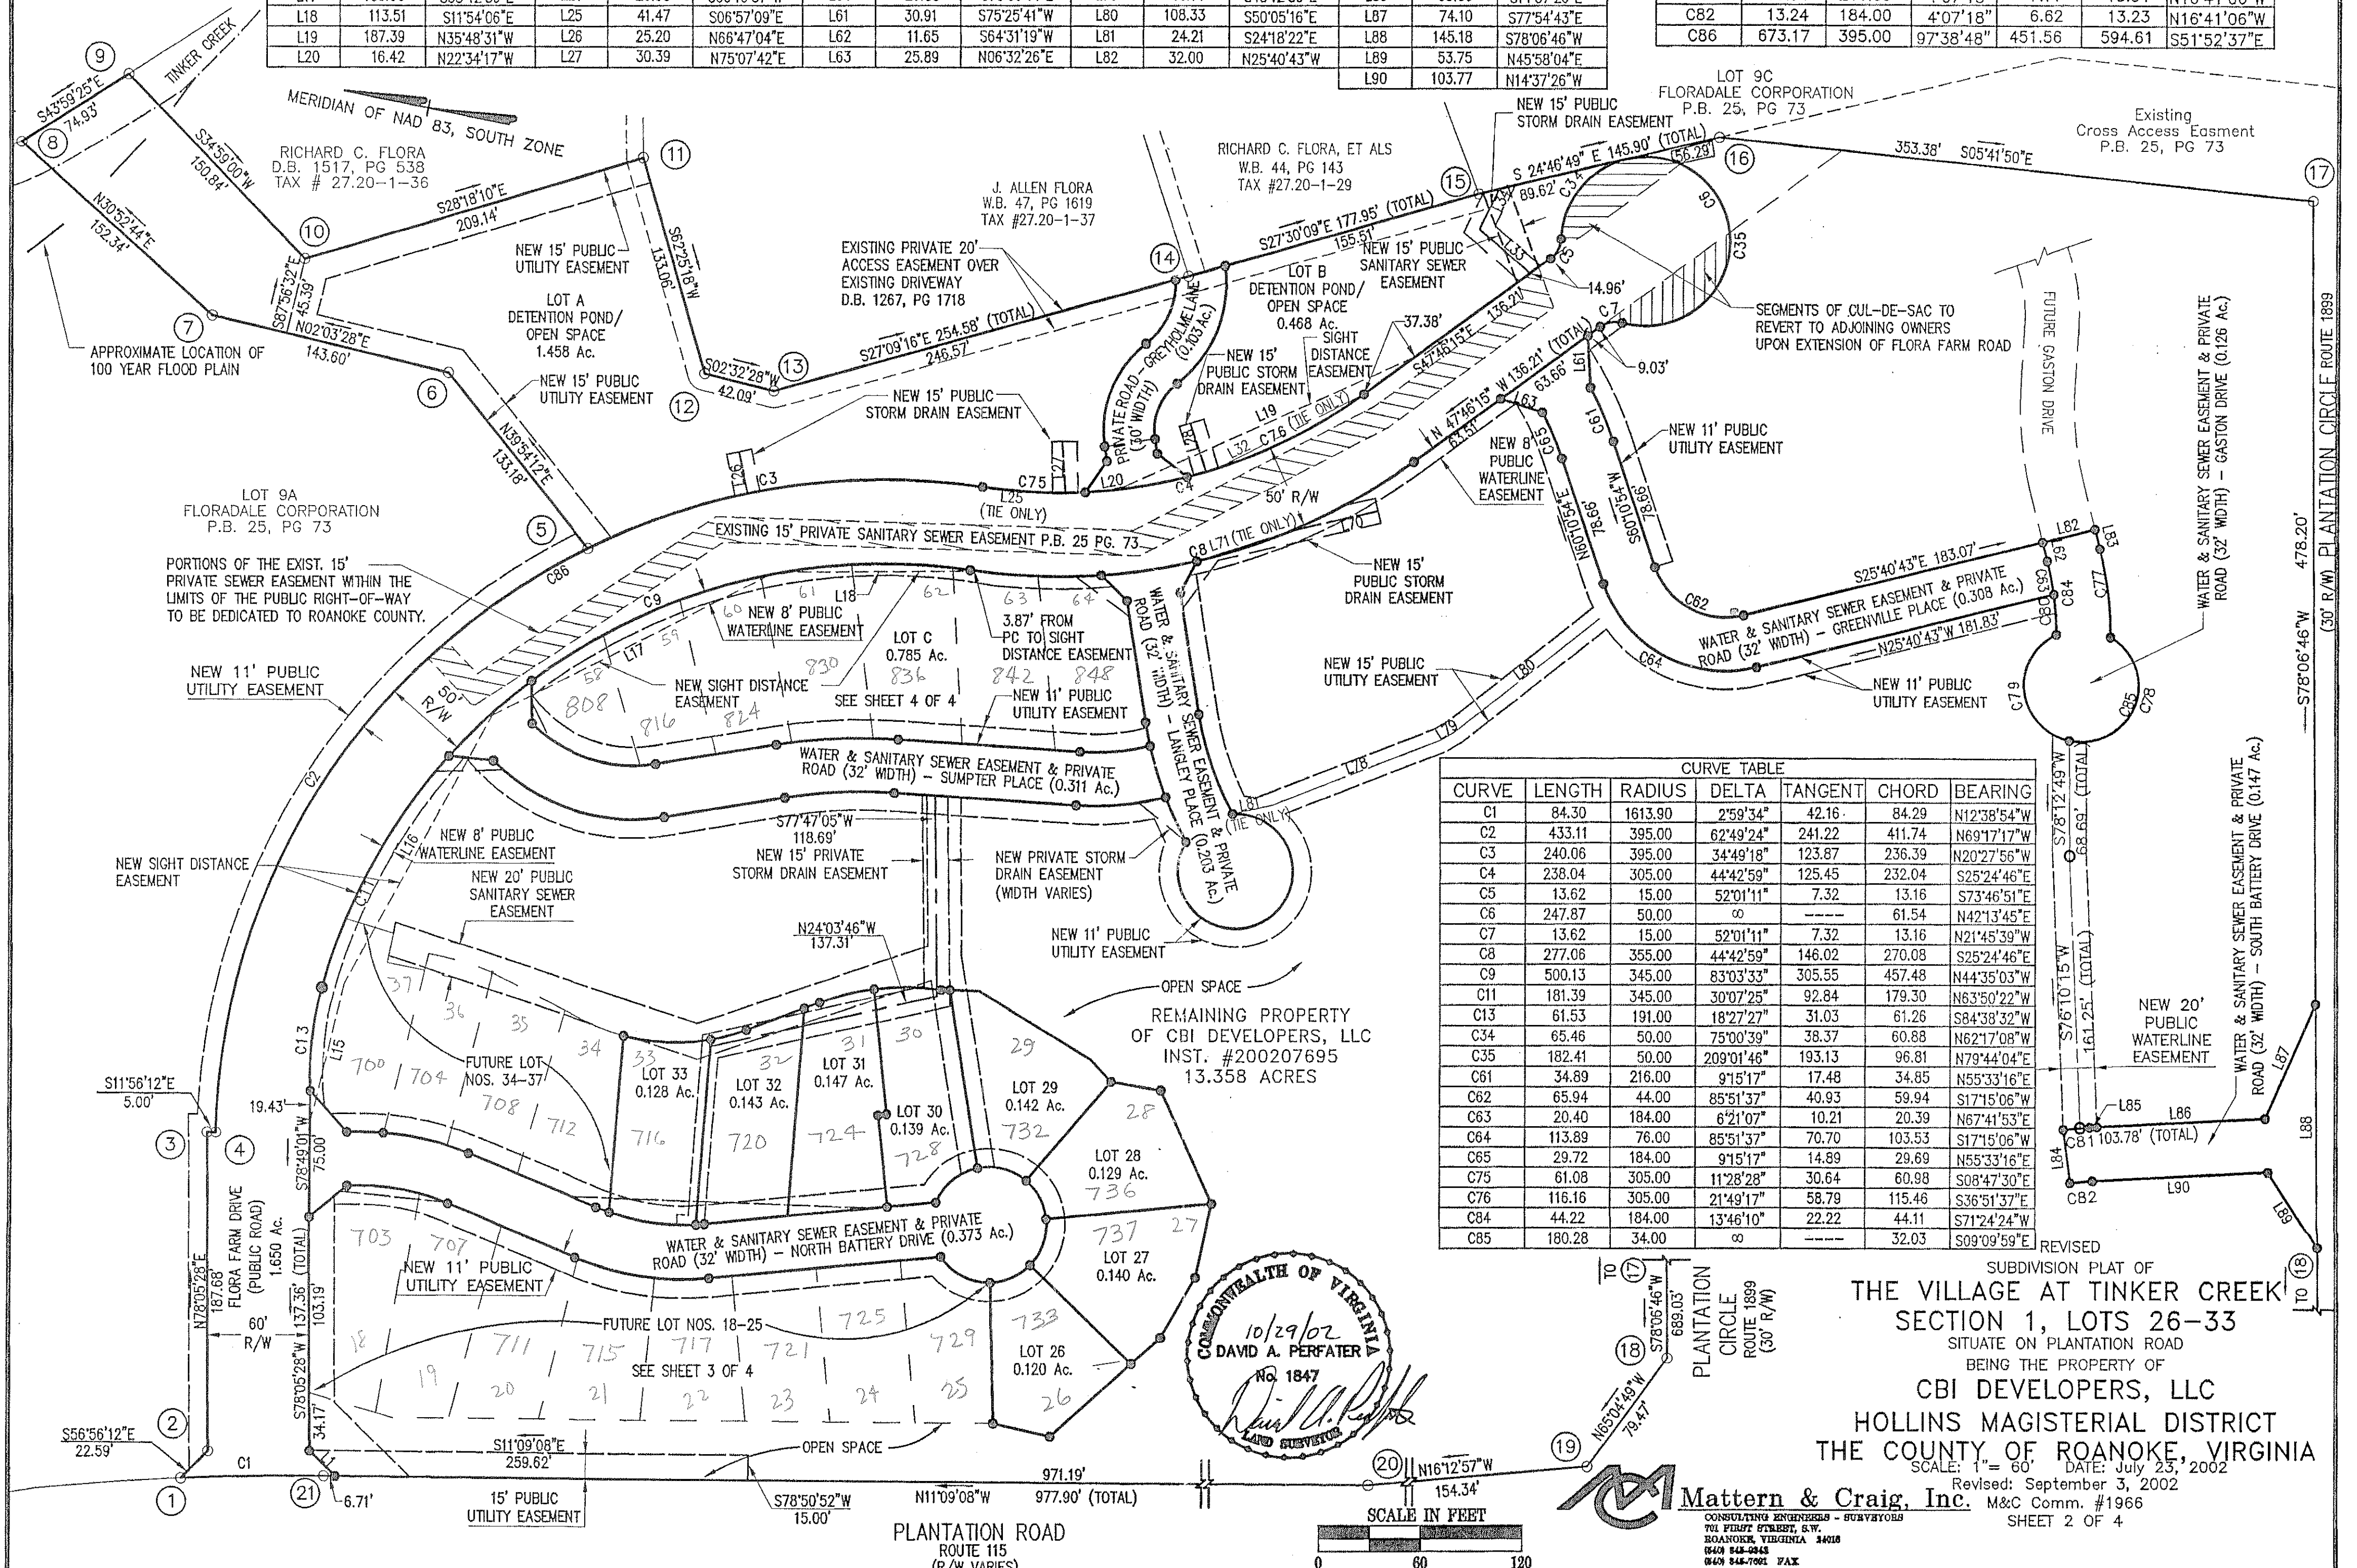

CURVE TABLE						
CURVE	LENGTH	RADIUS	DELTA	TANGENT	CHORD	BEARING
C1	84.30	1613.90	2°59'34"	42.16	84.29	N12°38'54"W
C2	433.11	395.00	62°49'24"	241.22	411.74	N69°17'17"W
C3	240.06	395.00	34°49'18"	123.67	236.39	N20°27'56"W
C4	238.04	305.00	44°42'59"	125.45	232.04	S25°24'46"E
C5	13.62	15.00	52°01'11"	7.32	13.16	S73°46'51"E
C6	247.87	50.00	∞	---	61.54	N42°13'45"E
C7	13.62	15.00	52°01'11"	7.32	13.16	N21°45'39"W
C8	277.06	355.00	44°42'59"	146.02	270.08	S25°24'46"E
C9	500.13	345.00	83°03'33"	305.55	457.48	N44°35'03"W
C11	181.39	345.00	30°07'25"	92.84	179.30	N63°50'22"W
C13	61.53	191.00	18°27'27"	31.03	61.26	S84°38'32"W
C34	65.46	50.00	75°00'39"	38.37	60.88	N62°17'08"W
C35	182.41	50.00	209°01'46"	193.13	96.81	N79°44'04"E
C61	34.89	216.00	9°15'17"	17.48	34.85	N55°33'16"E
C62	65.94	44.00	85°51'37"	40.93	59.94	S17°15'06"W
C63	20.40	184.00	6°21'07"	10.21	20.39	N67°41'53"E
C64	113.89	76.00	85°51'37"	70.70	103.53	S17°15'06"W
C65	29.72	184.00	9°15'17"	14.89	29.69	N55°33'16"E
C75	61.08	305.00	11°28'28"	30.64	60.98	S08°47'30"E
C76	116.16	305.00	21°49'17"	58.79	115.46	S36°51'37"E
C84	44.22	184.00	13°46'10"	22.22	44.11	S71°24'24"W
C85	180.28	34.00	∞	---	32.03	S09°09'59"E

COMMONWEALTH OF VIRGINIA
10/29/02
DAVID A. PERFORATER
No. 1847
LAND SURVEYOR

REVISOR
SUBDIVISION PLAT OF
THE VILLAGE AT TINKER CREEK
SECTION 1, LOTS 26-33
SITUATE ON PLANTATION ROAD
BEING THE PROPERTY OF
CBI DEVELOPERS, LLC
HOLLINS MAGISTERIAL DISTRICT
THE COUNTY OF ROANOKE, VIRGINIA
SCALE: 1" = 60' DATE: July 23, 2002
Revised: September 3, 2002
M&C Comm. #1966
SHEET 2 OF 4

Mattern & Craig, Inc.
CONSULTING ENGINEERS - SURVEYORS
700 FULTON STREET, S.W.
ROANOKE, VIRGINIA 24010
(540) 548-0943
(540) 548-7001 FAX

