
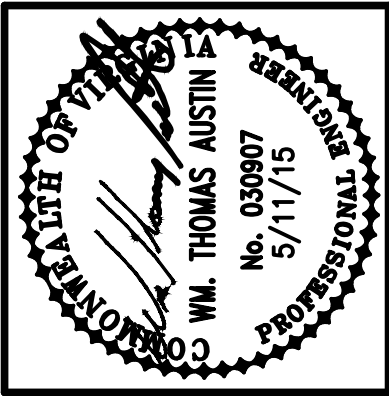


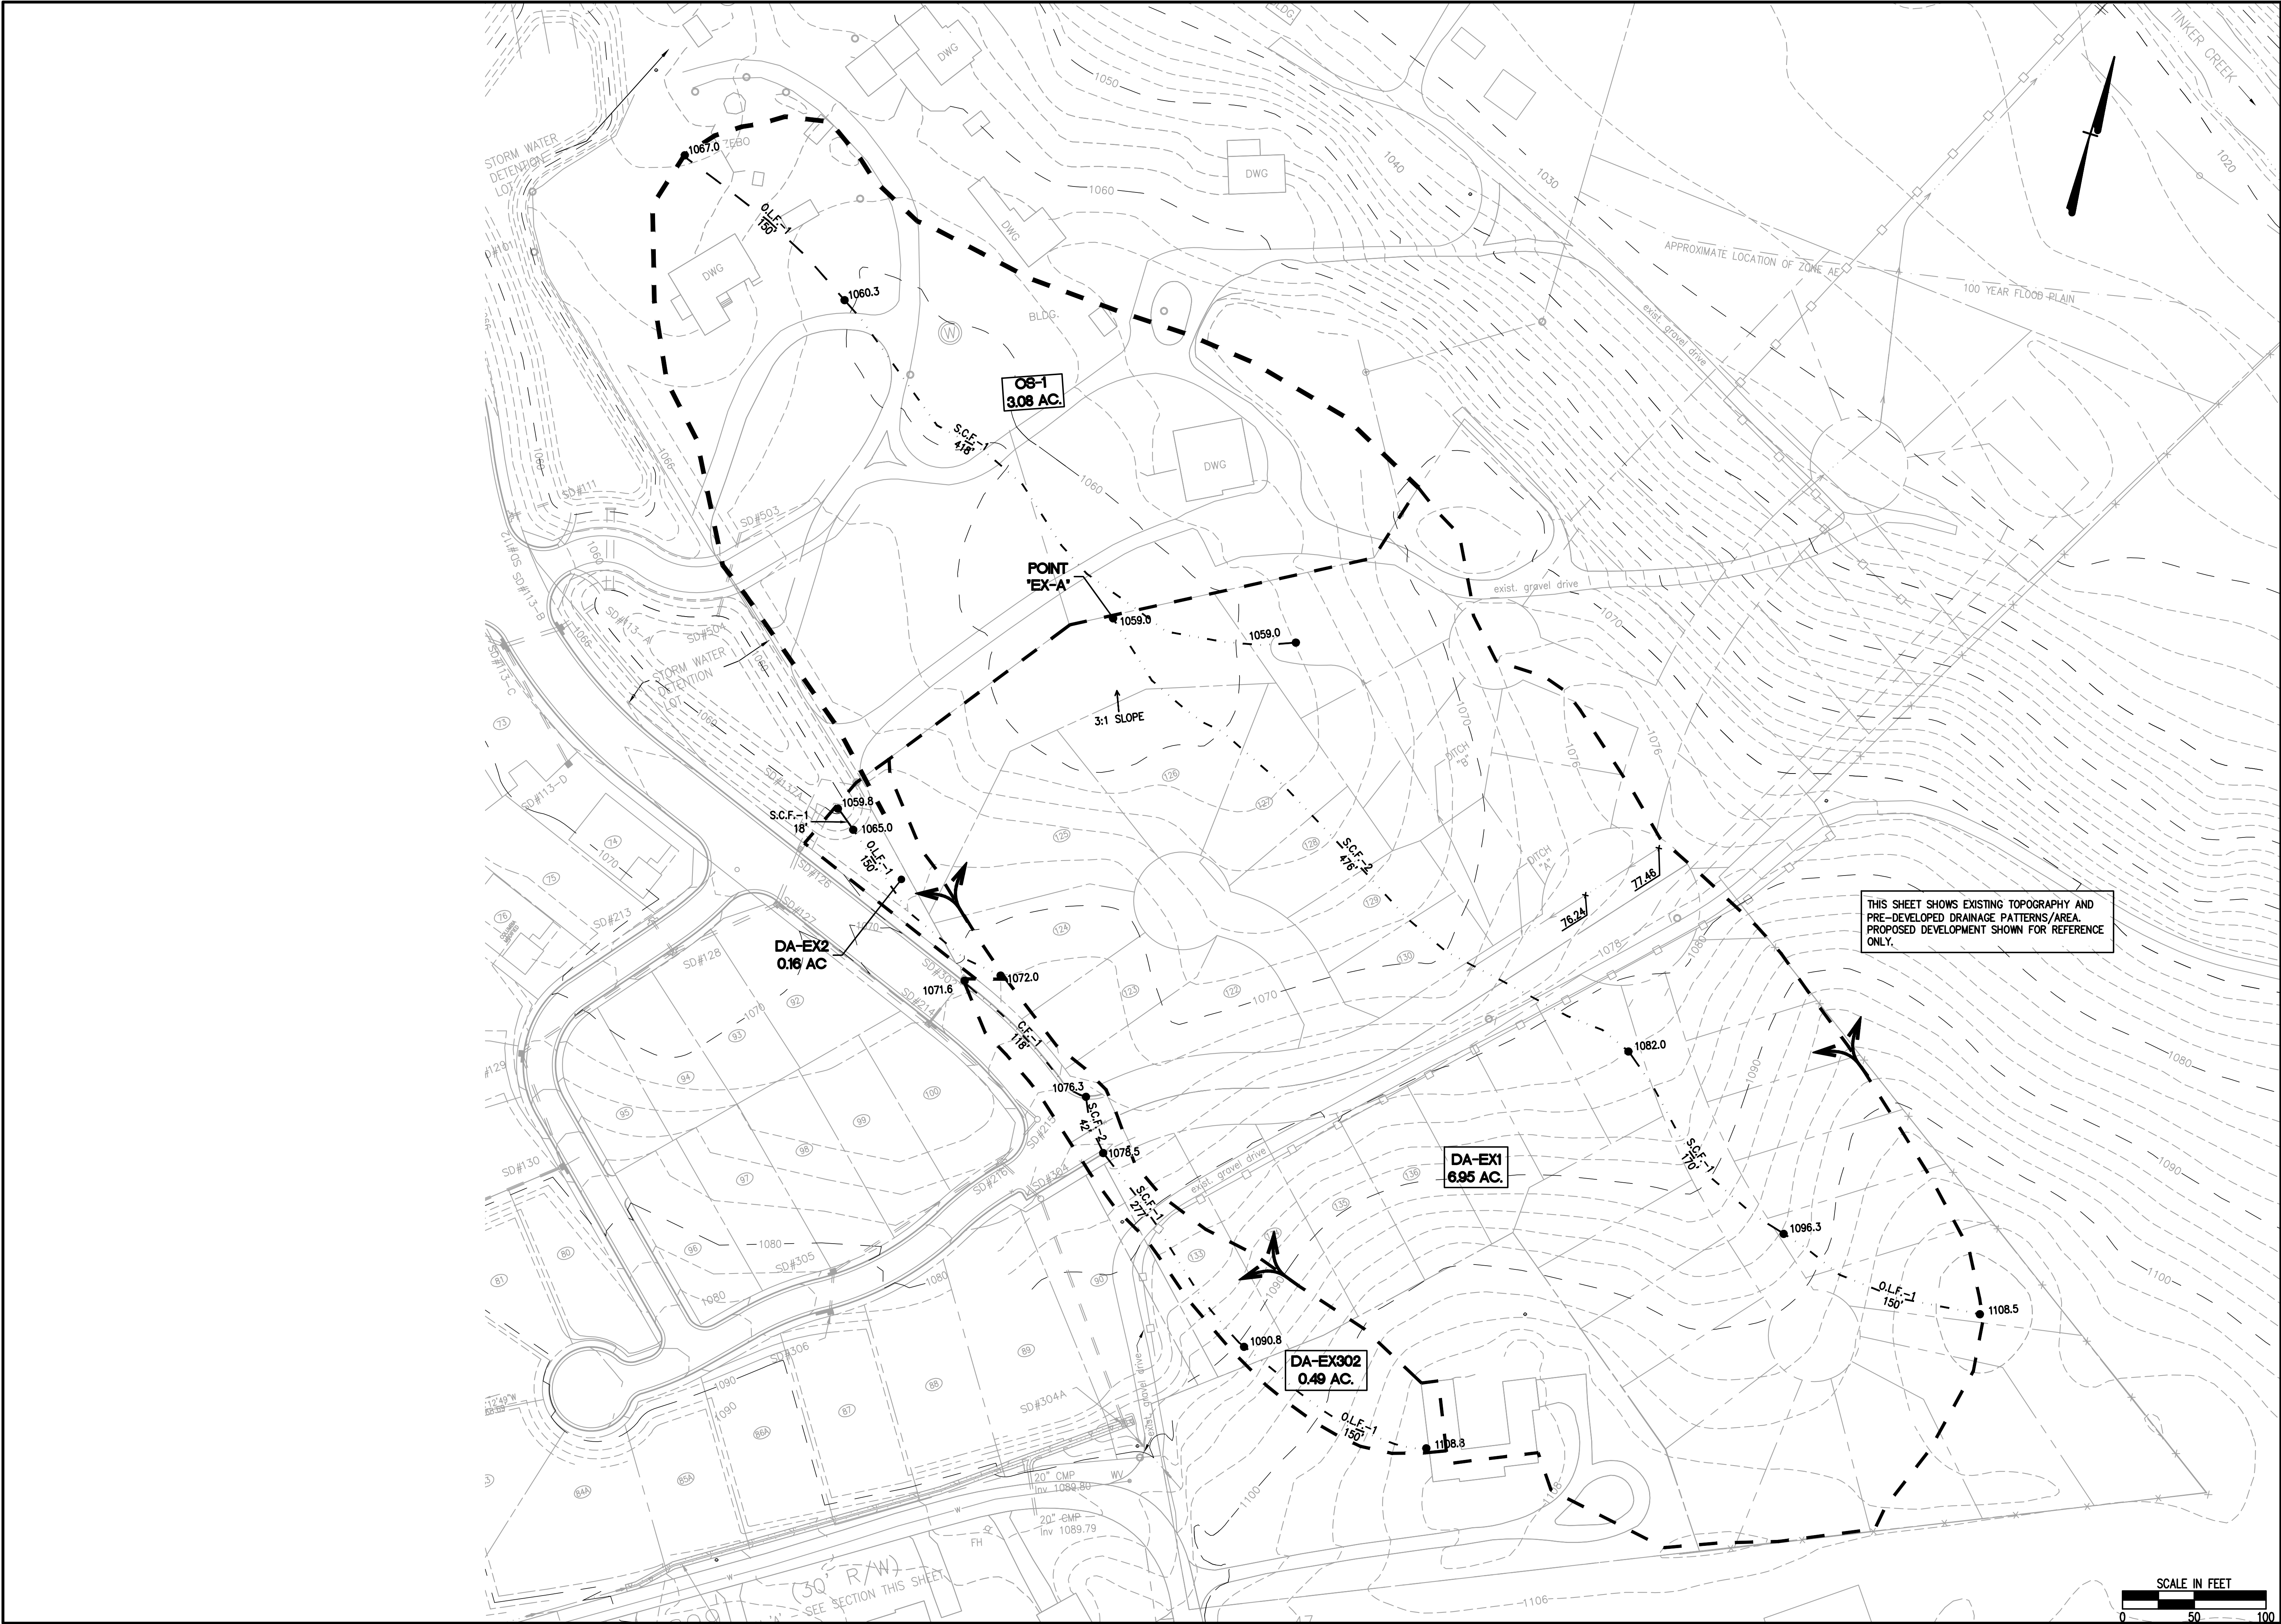

Revisions	Date
1	7/7/15
2	9/4/15

Issue Date:	MAY 11, 2015
Drawn By:	RWA
Designed By:	RWA
Checked By:	WTA
Date:	5/11/15

Mattern & Craig
ENGINEERS • SURVEYORS
701 FIRST STREET, S.W.
ROANOKE, VIRGINIA 24016
(540) 345-9342
FAX (540) 345-7691

THE VILLAGE AT TINKER CREEK - PHASE IIIA
PRE-DEVELOPMENT DRAINAGE
DIVIDES (PHASE IIIA)
ROANOKE COUNTY, VIRGINIA

Vertical Scale:	N/A
Horizontal Scale:	1" = 50'
Commission Number:	1966-P3
Sheet No.:	D-1