
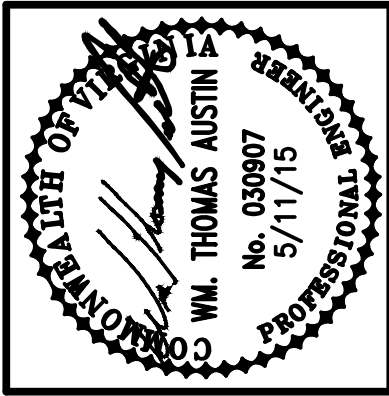


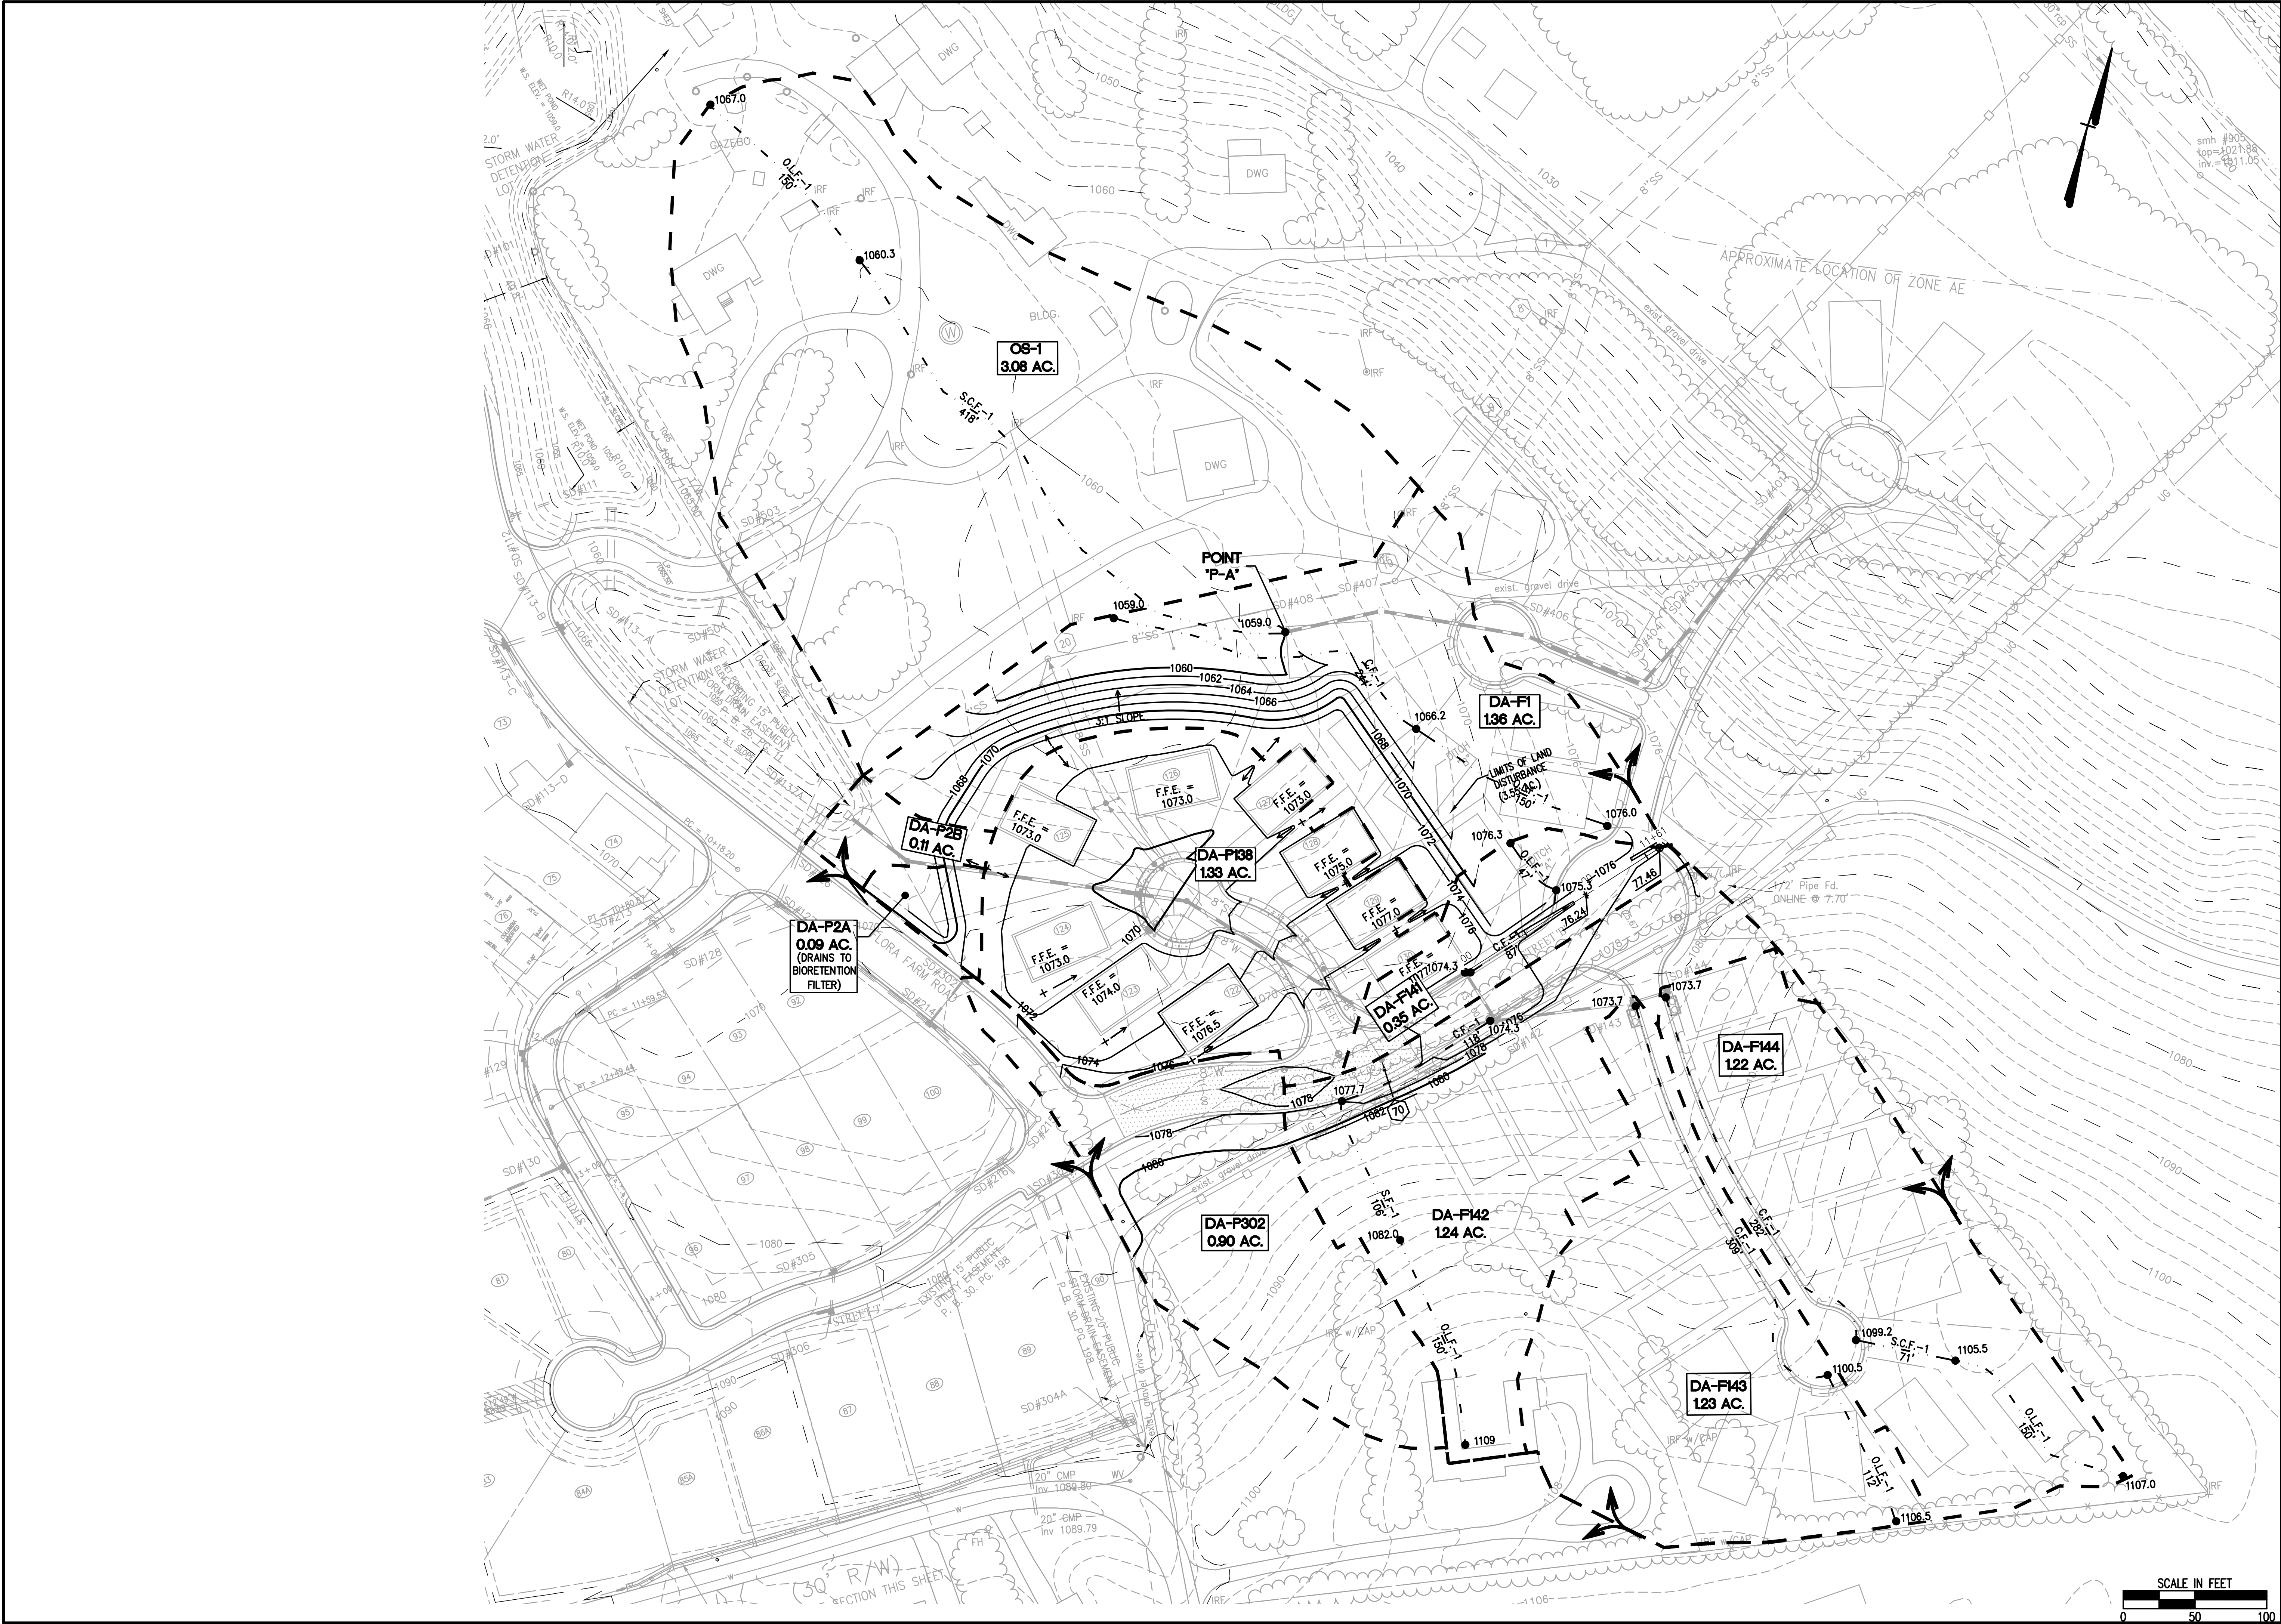

Revisions	Date
1	7/17/15
2	9/4/15
3	7/21/17

Issue Date:	MAY 11, 2015
Drawn By:	RWA
Designed By:	RWA
Checked By:	WTA
Date:	5/11/15

**Mattern & Craig**
ENGINEERS-SURVEYORS
701 FIRST STREET, S.W.
ROANOKE, VIRGINIA 24016
(540) 345-9342
FAX (540) 345-7693

THE VILLAGE AT TINKER CREEK - PHASE IIIA
POST-DEVELOPMENT DRAINAGE
DIVIDES (FUTURE PHASE)
ROANOKE COUNTY, VIRGINIA

Vertical Scale:

Horizontal Scale:

Commission Number:
1966-P3

Sheet No.:

D-3

