
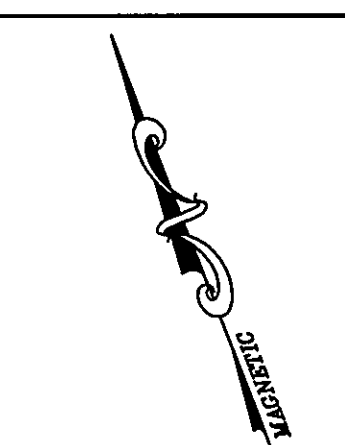


1. GENERAL CONTRACTOR TO COORDINATE WITH AEP FOR THE REMOVAL AND/OR RELOCATION OF ANY APPLICABLE UTILITY POLES.
2. THE EXISTING 18" CULVERT PIPE AND ASSOCIATED DRIVEWAY SHALL BE REMOVED AFTER THE STAGE 1 CONSTRUCTION ENTRANCE HAS BEEN REMOVED.
3. THE EXISTING 10" WATERLINE IS TO BE REMOVED DUE TO THE PROPOSED EARTHWORK AND TOWNHOUSE UNIT CONSTRUCTION. SEE WATERLINE CONSTRUCTION SEQUENCE ON SHEET C5.

(IN FEET)
1 inch = 50 ft.

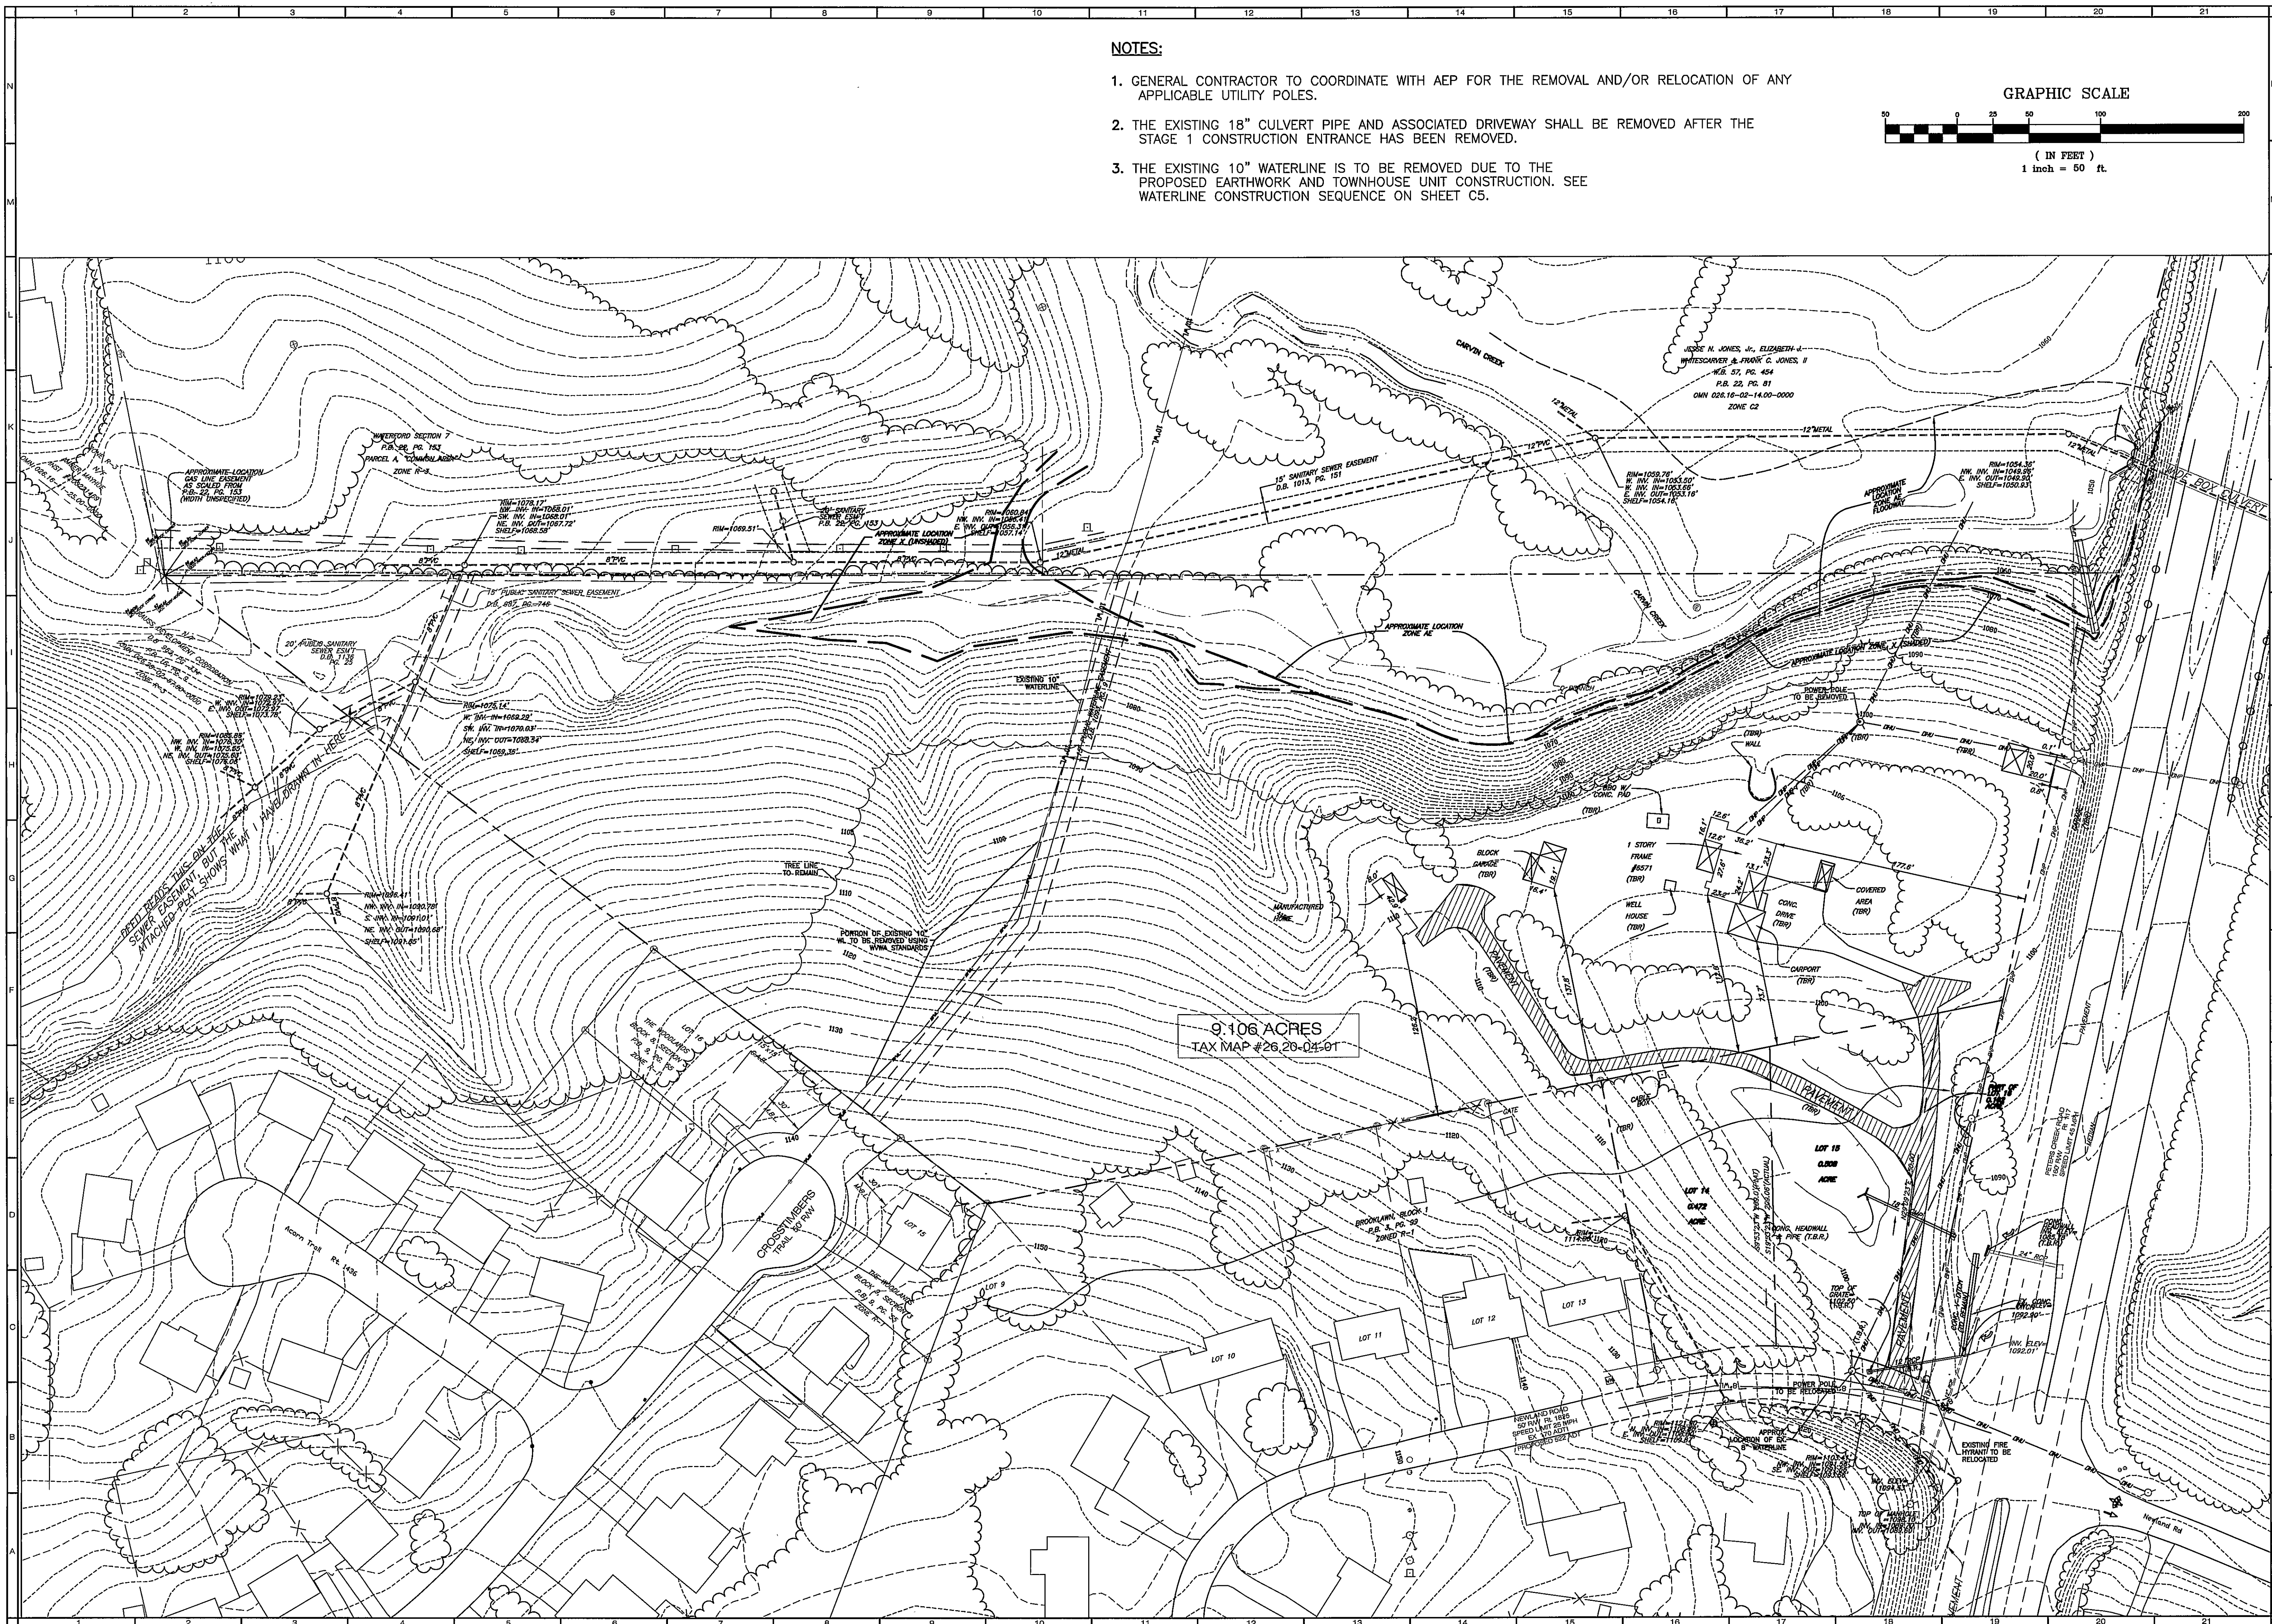

COMMONWEALTH OF VIRGINIA
Roger I. Sturgill
 ROGER I. STURGILL
 No. 033058

BALZER
AND ASSOCIATES INC.
BVNEO

REFLECTING TOMORROW
www.balzer.cc
PLANNERS • ARCHITECTS
ENGINEERS • SURVEYORS

**208 Corporate Circle
Roanoke, Virginia 24018
Phone: 540/772-9580
FAX: 540/772-8050**

30 Technology Park Drive
Suite 200
Fenton Allen, Virginia 23059
Phone: 804/553-0132
FAX: 804/553-0133

18 Poppers Ferry Road, NW
Christiansburg, Virginia 24073
Phone: 540/381-4290
Fax: 540/381-4291

581 Commerce Road
Suite 401
Herndon, Virginia 24482
Phone: 540/248-3220
FAX: 540/248-3221

VILLAS OF THE VALLEY
EXISTING CONDITIONS & DEMOLITION
HOLLINS
ROANOKE COUNTY, VIRGINIA

DRAWN BY: BTC
DESIGNED BY: SMH
CHECKED BY: RIS
DATE: 3-10-06
REVISIONS:
-9-06
-29-06
2-19-06
-25-07
-13-07

SCALE: 1"=40'

SHEET NO.

C2

OB NO.
R0500134.01