



STORM SEWER STRUCTURE SCHEDULE	
PROPOSED DI-1 TOP=1121.00 INV OUT=1116.84 RCP @ 1.44%	PROPOSED DI-39 (10') TOP=1104.25 INV IN=1098.10 INV OUT=1095.09 W/VDOT STD 108.09
104.35 LF OF 15" RCP @ 5.60%	PROPOSED DI-1 TOP=1119.50 INV IN=1113.24 INV OUT=1113.24 W/VDOT STD 108.09

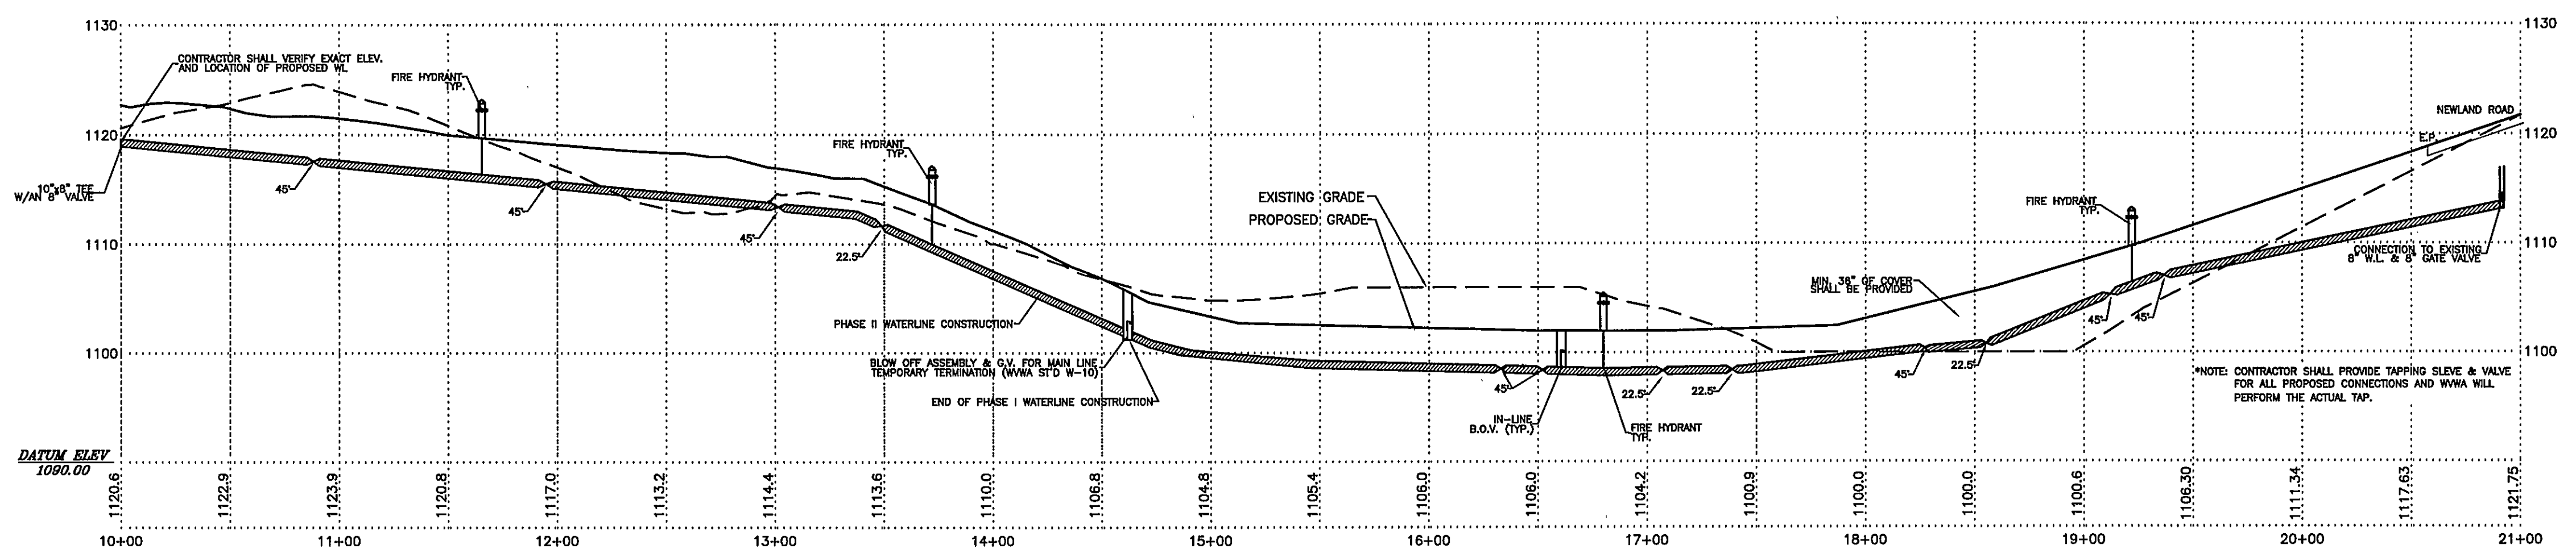


WATERLINE PROFILE

SCALE: HORIZONTAL-1"=50'
VERTICAL-1"=10'

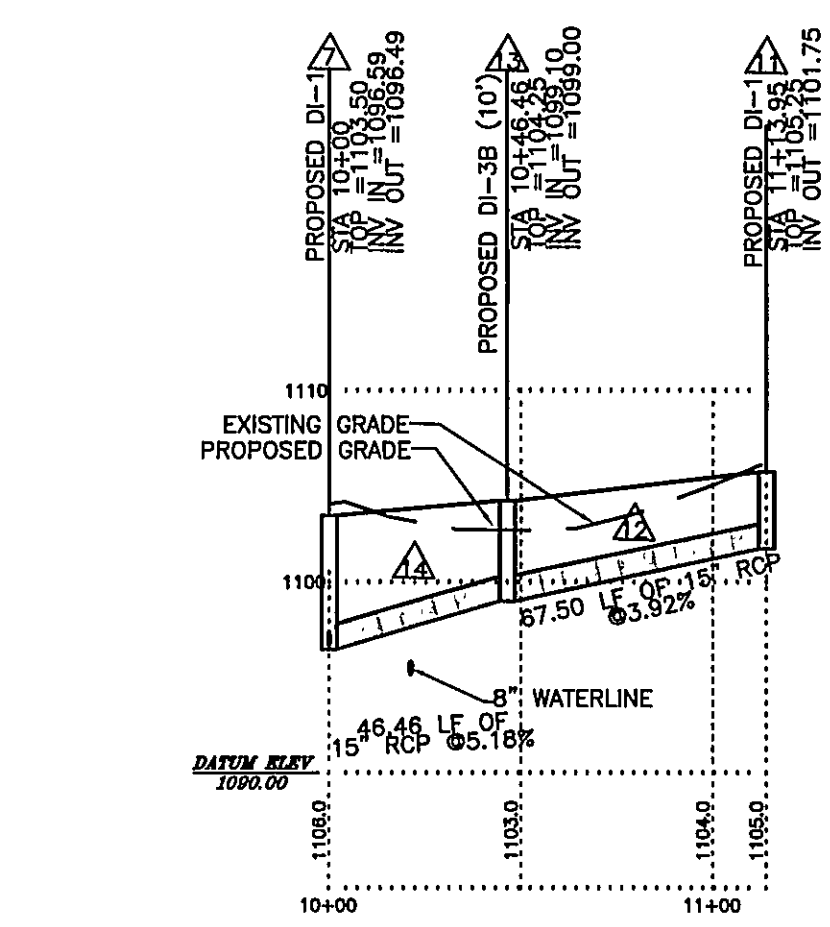


STORM SEWER PROFILE

(STRUCTURES 11-7)
SCALE: HORIZONTAL-1"=50'
VERTICAL-1"=10'

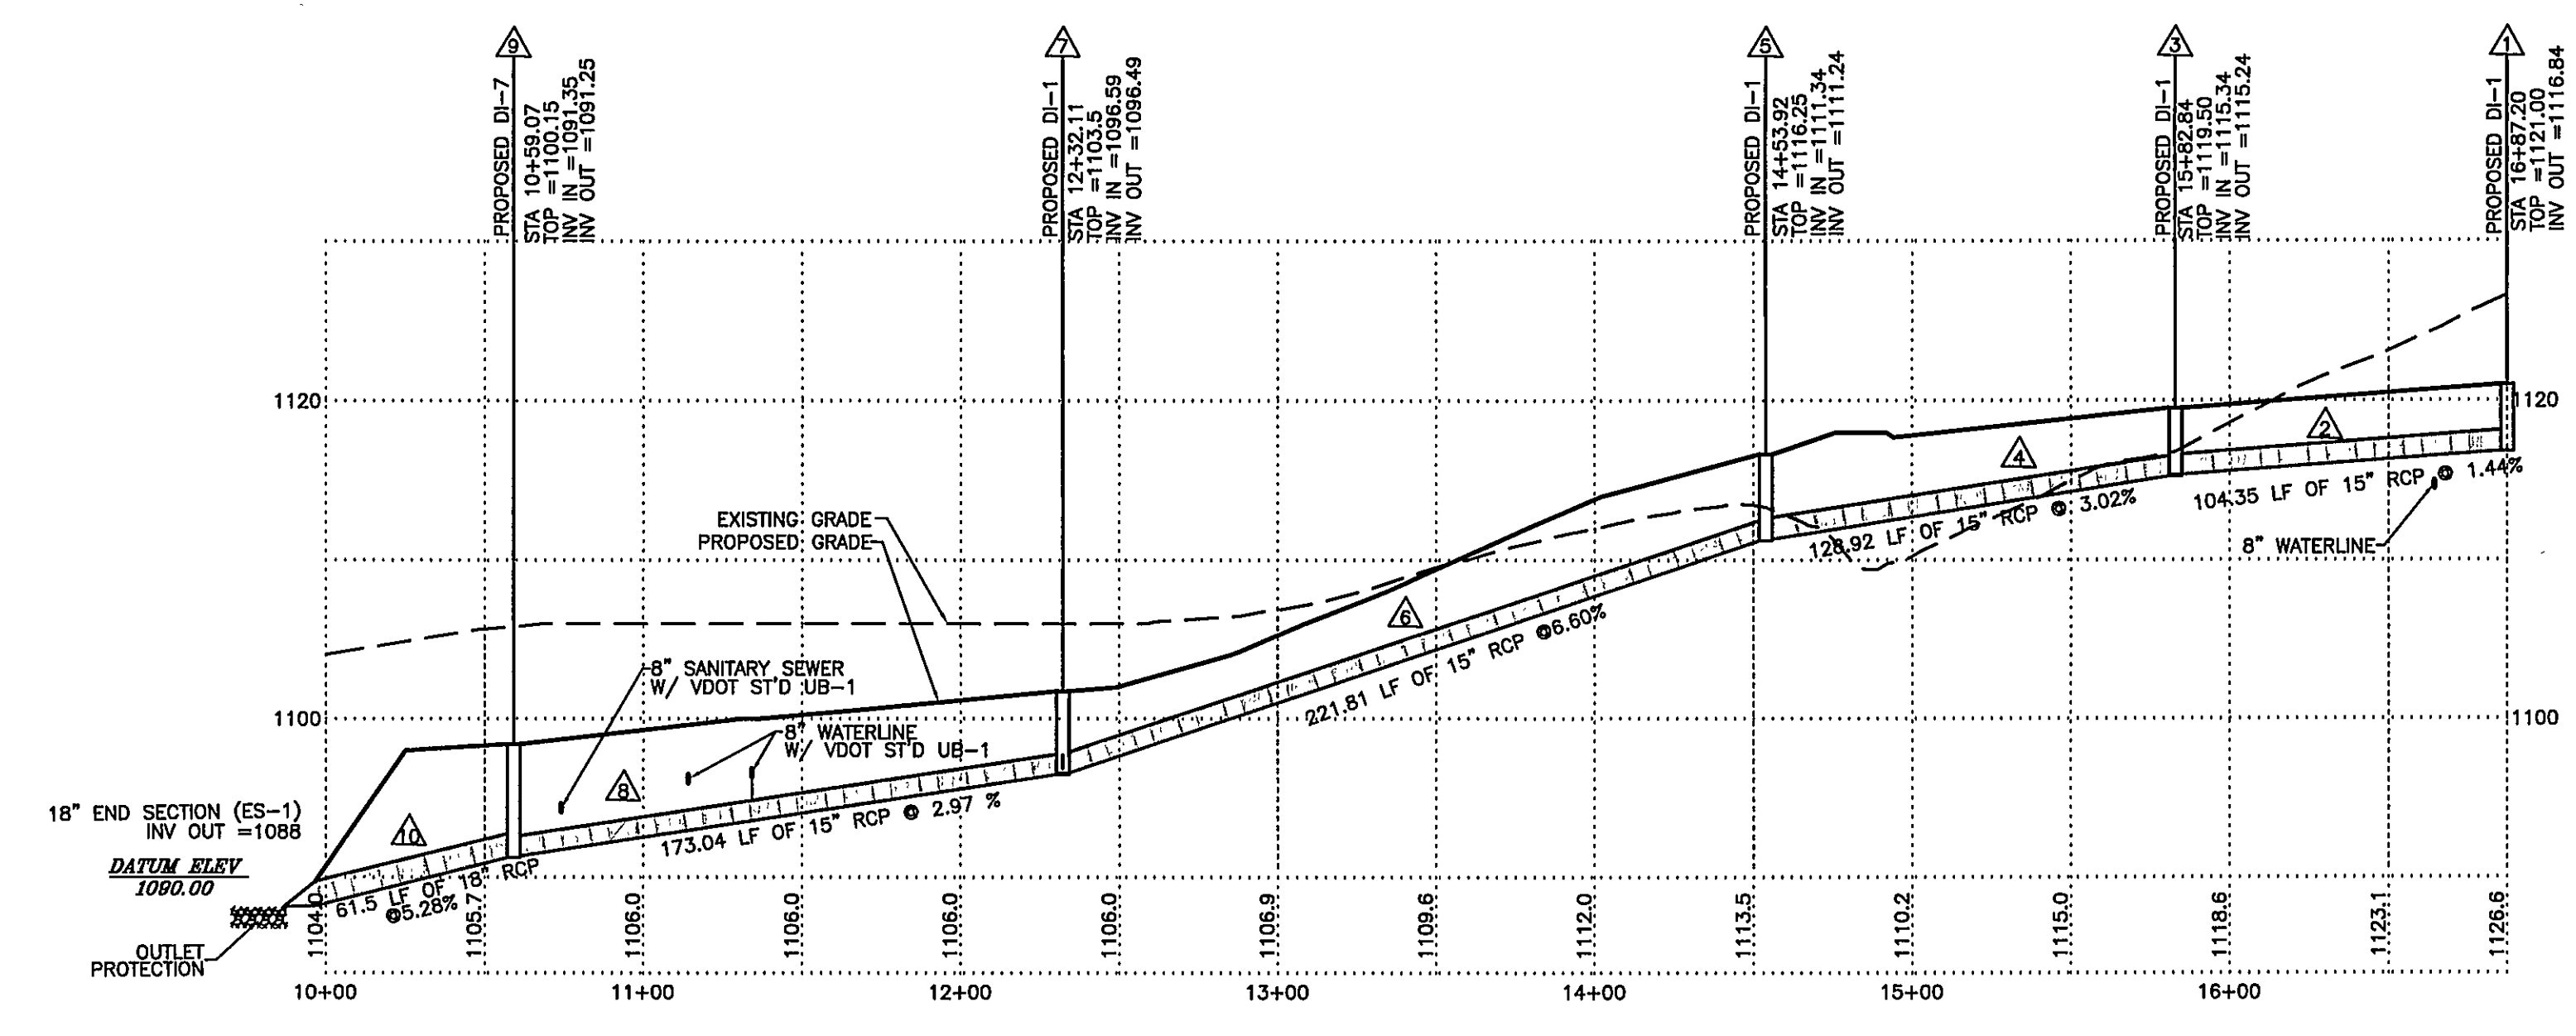


STORM SEWER PROFILE

(STRUCTURES 1-10)
SCALE: HORIZONTAL-1"=50'
VERTICAL-1"=10'

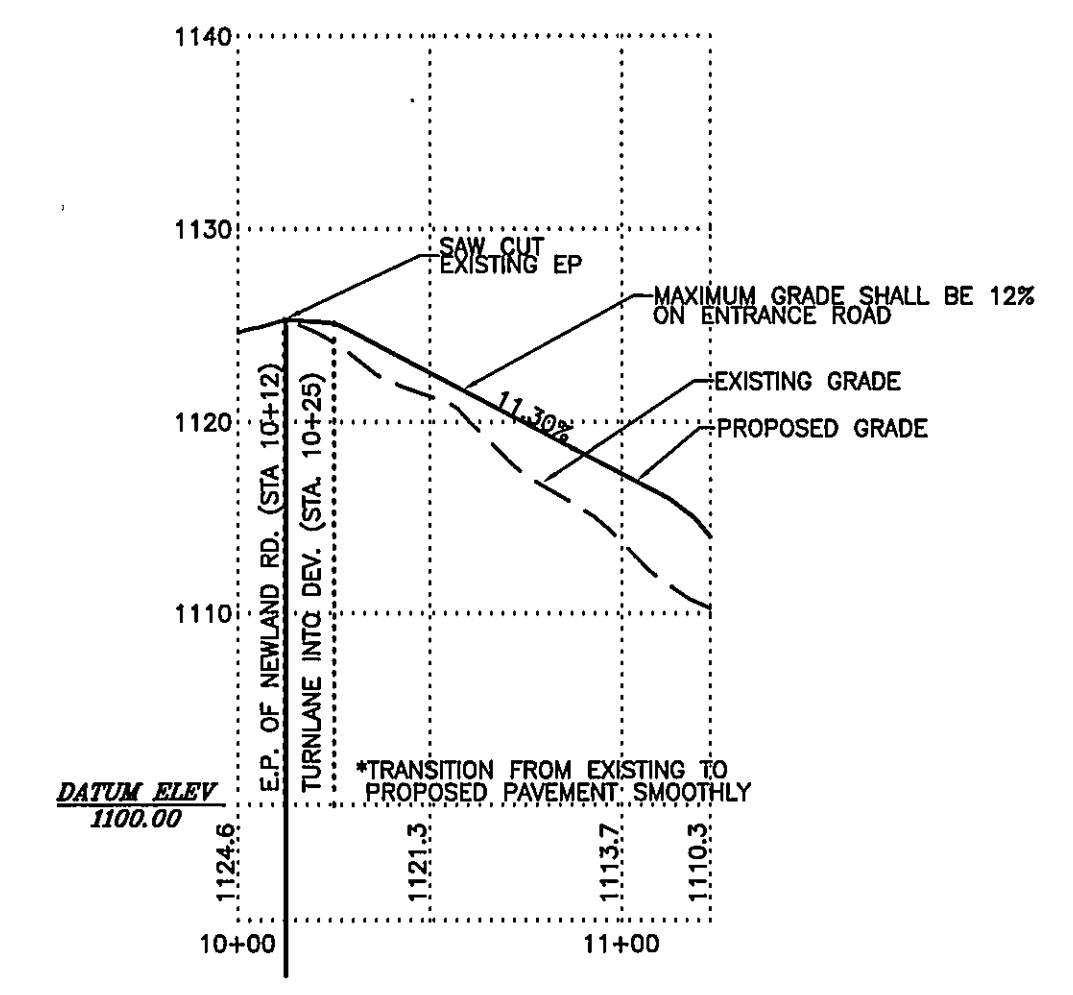


ENTRANCE PROFILE

SCALE: HORIZONTAL-1"=50'
VERTICAL-1"=10'

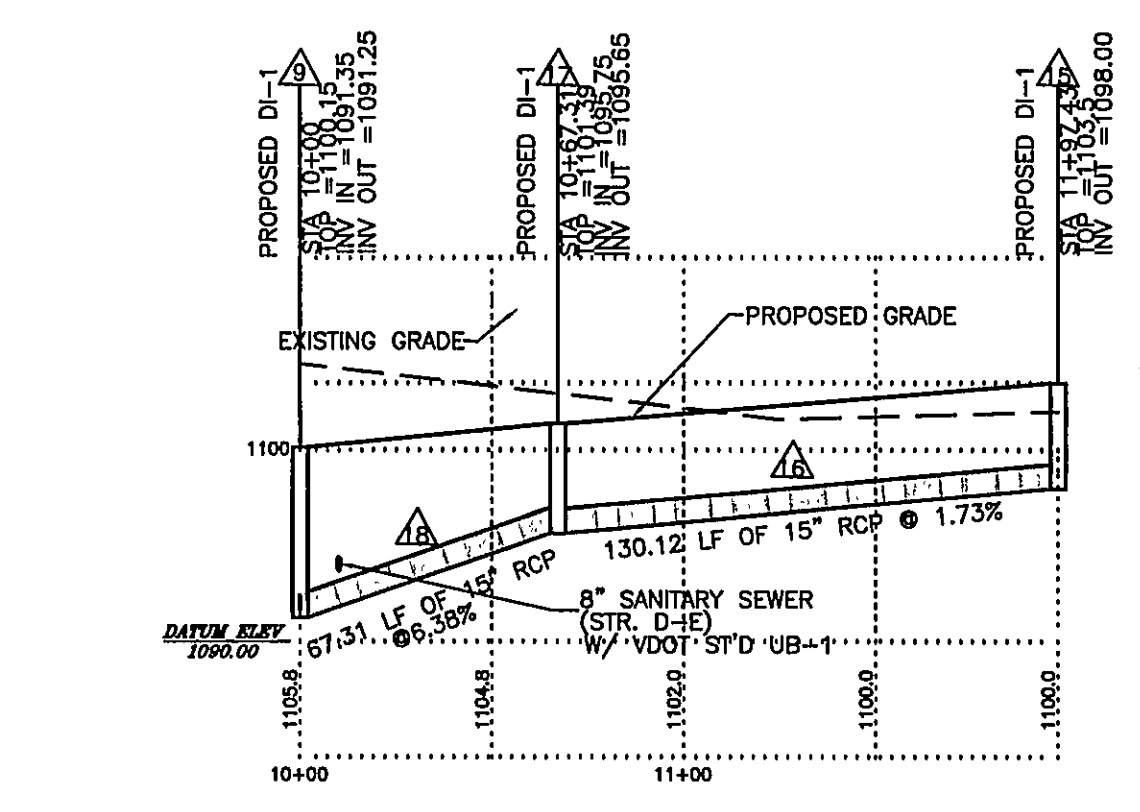

STORM SEWER PROFILE

(STRUCTURES 15-9)
SCALE: HORIZONTAL-1"=50'
VERTICAL-1"=10'

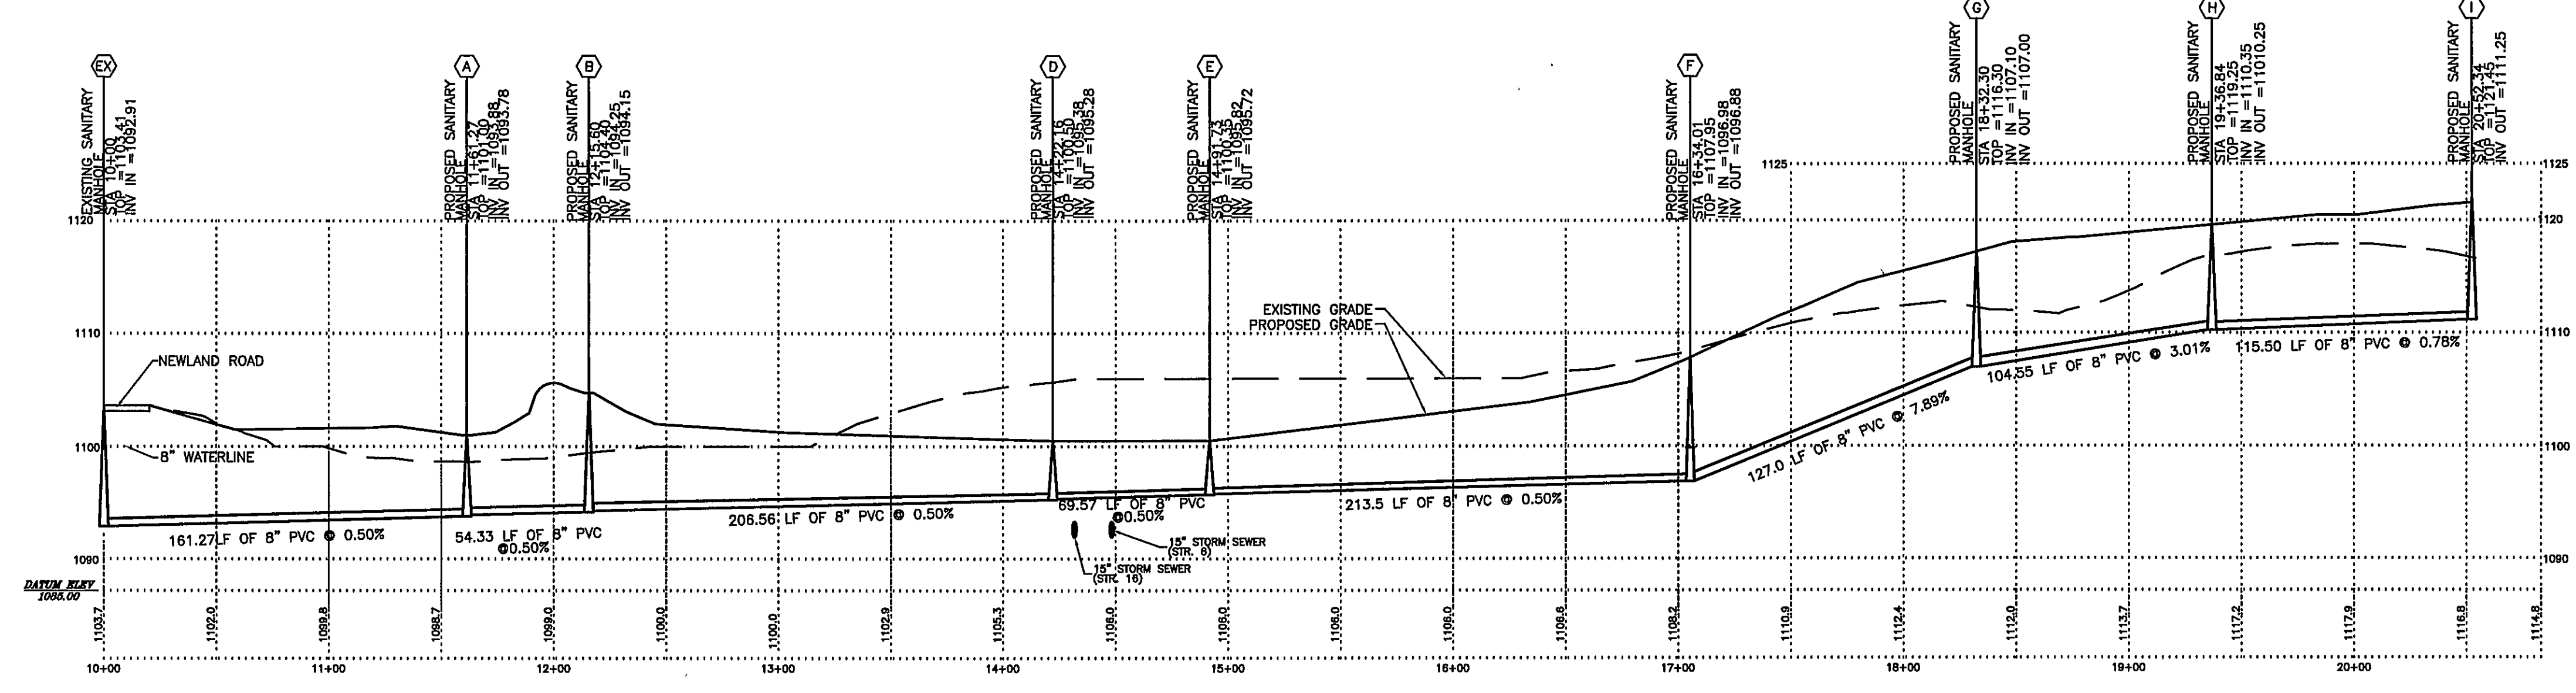

SANITARY SEWER PROFILE

(STRUCTURES A-I)
SCALE: HORIZONTAL-1"=50'
VERTICAL-1"=10'



PLANNERS • ARCHITECTS
ENGINEERS • SURVEYORS

1208 Corporate Circle
Roanoke, Virginia 24018
Phone: 540/772-9580
FAX: 540/772-8050

501 Branchway Road
Richmond, Virginia 23238
Phone: 804/794-0571
FAX: 804/794-2036

880 Technology Park Drive
Suite 200
Glenn Allen, Virginia 23069
Phone: 804/553-0192
FAX: 804/553-0133

448 Peppers Ferry Road, NW
Phone: 540/381-4200
FAX: 540/381-4281

1561 Commerce Road
Suite 401
Verona, Virginia 24482
Phone: 540/248-3220
FAX: 540/248-3221

VILLAS OF THE VALLEY
PROFILES
HOLLINS
ROANOKE COUNTY, VIRGINIA

DRAWN BY: BTC
DESIGNED BY: SMH
CHECKED BY: RIS
DATE: 3-10-06
REVISIONS:
6-9-06
9-29-06
12-19-06
1-25-07
5-13-07
5-25-07

SCALE: AS SHOWN

SHEET NO.

C9

JOB NO.
R0500134.01