



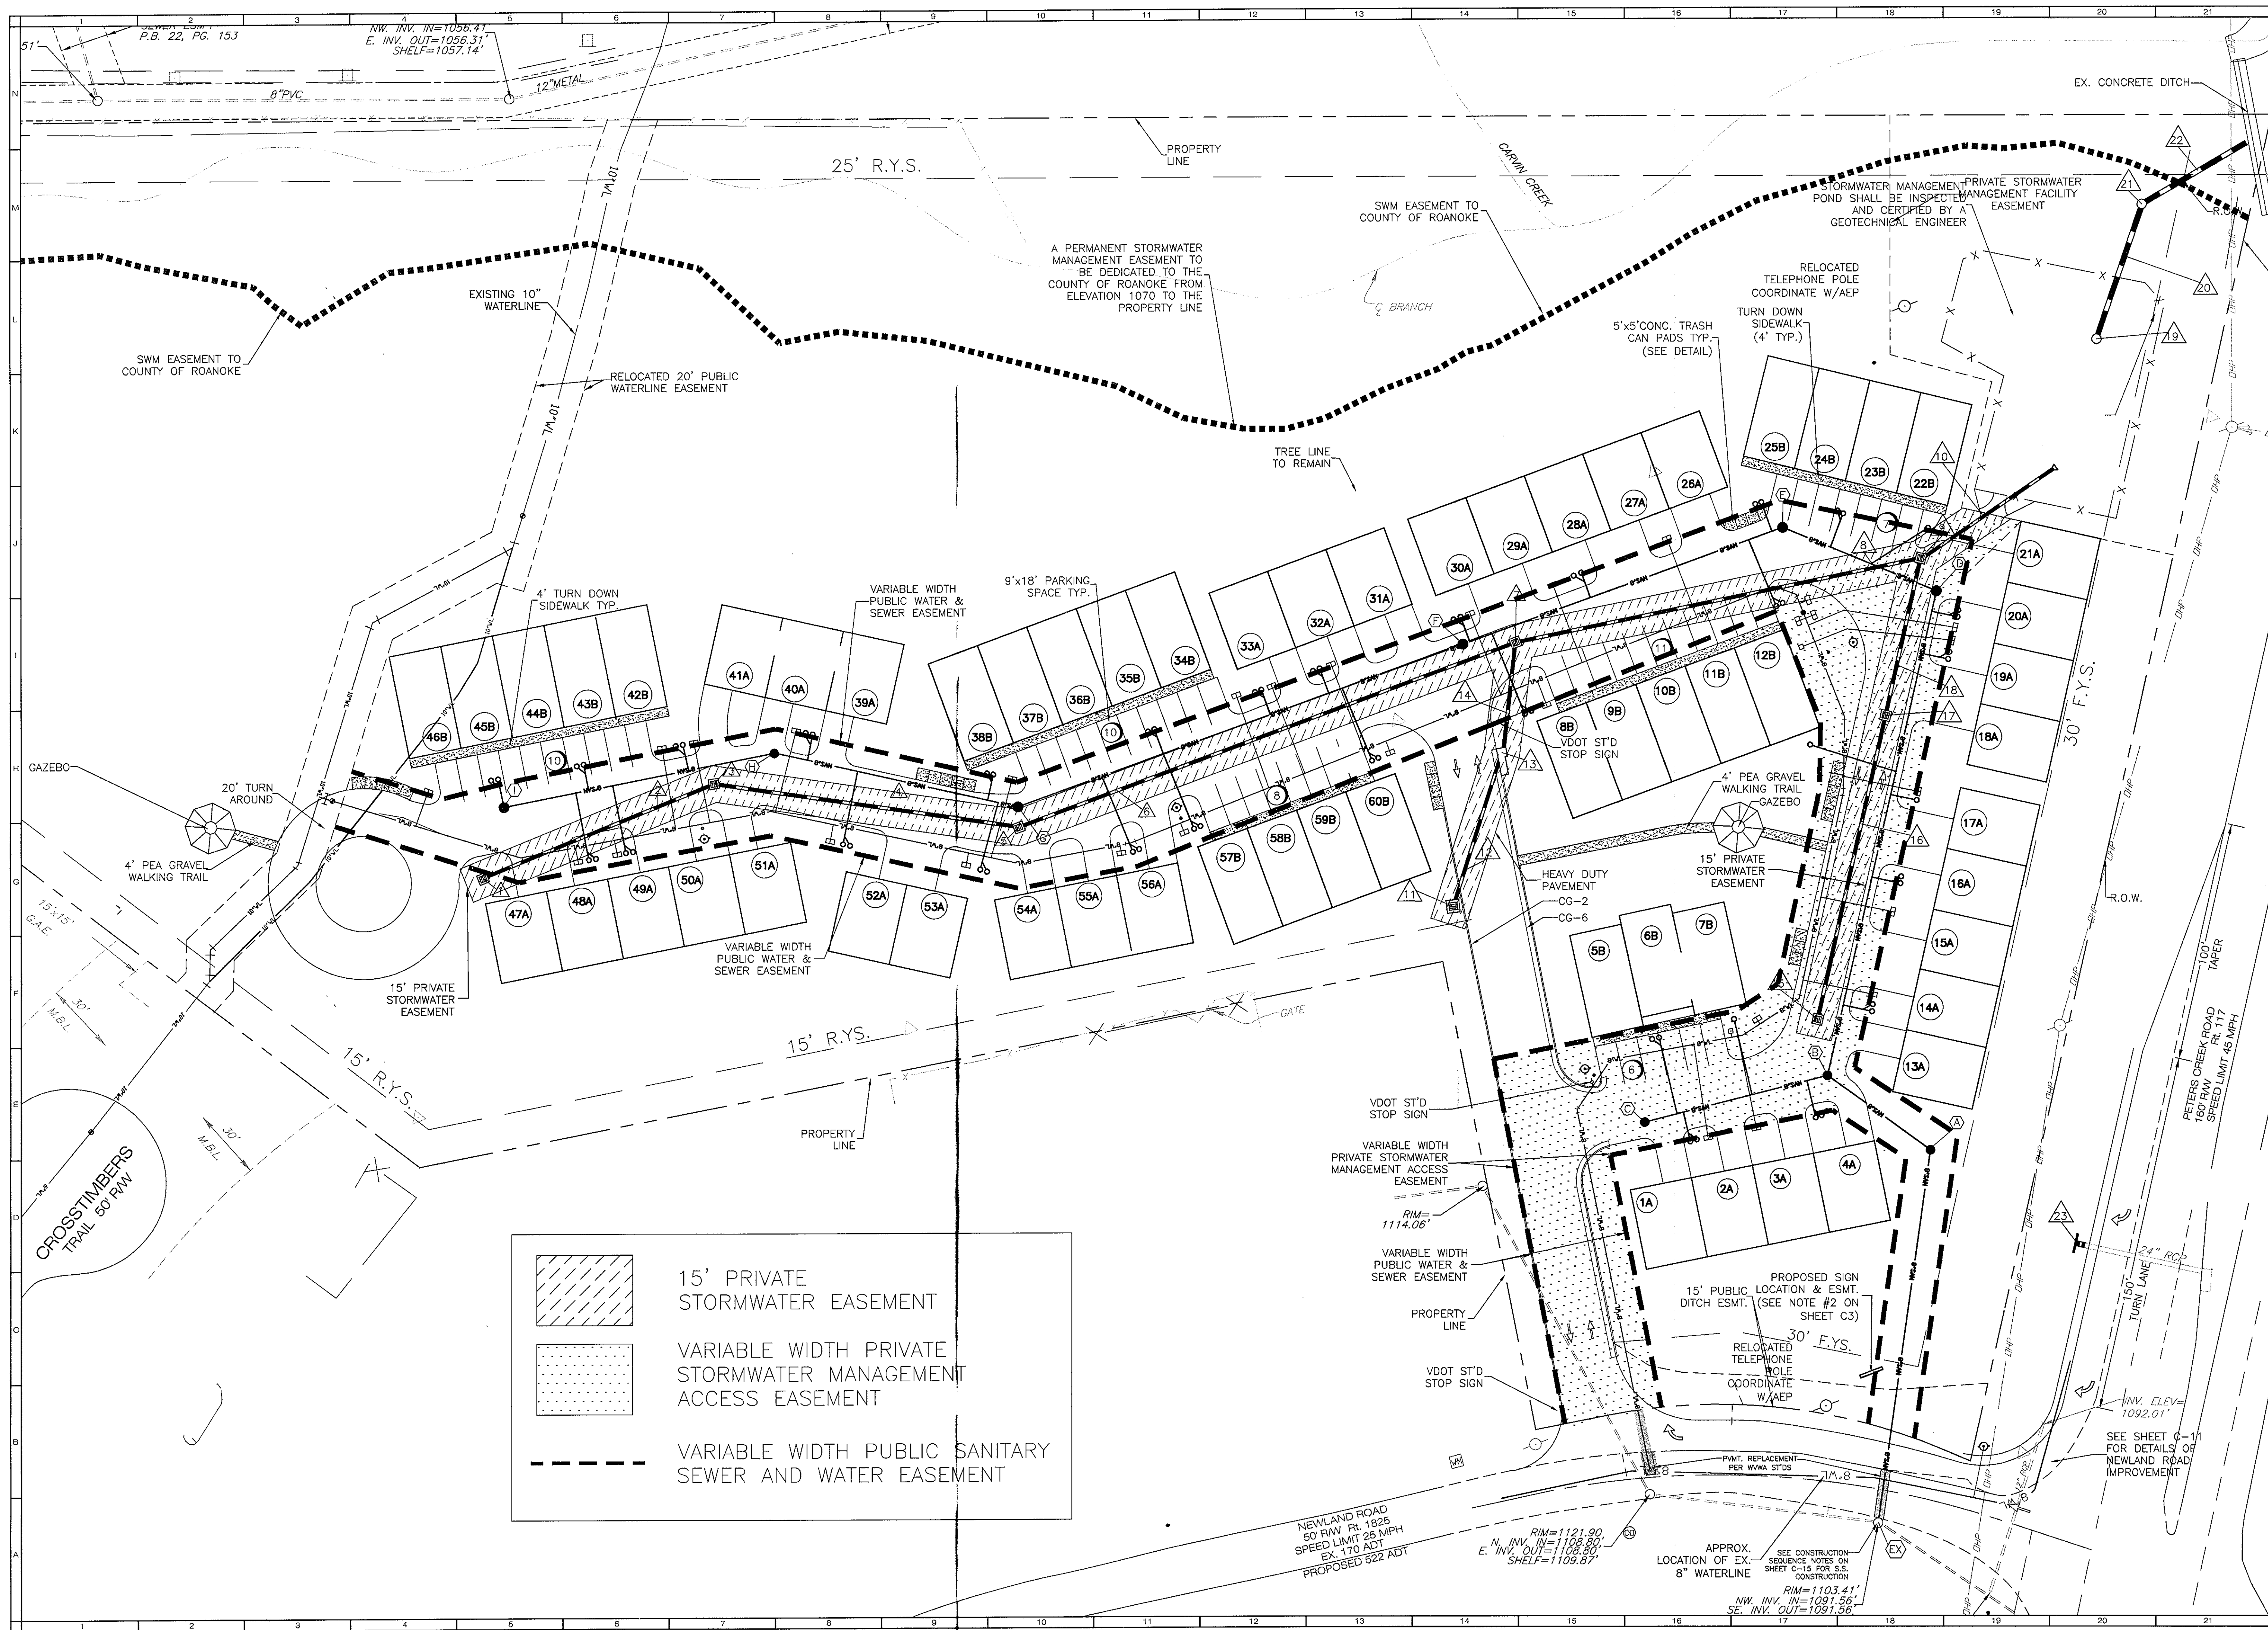

15' PRIVATE STORMWATER EASEMENT

VARIABLE WIDTH PRIVATE STORMWATER MANAGEMENT ACCESS EASEMENT

VARIABLE WIDTH PUBLIC SANITARY SEWER AND WATER EASEMENT

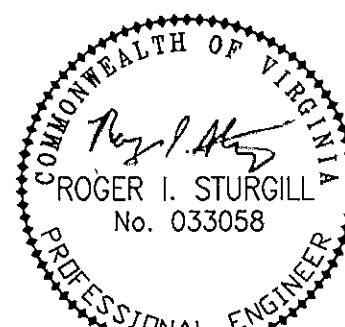

PLANNERS • ARCHITECTS
ENGINEERS • SURVEYORS

1208 Corporate Circle
Roanoke, Virginia 24018
Phone: 540/772-9580
FAX: 540/772-8050

501 Branchway Road
Suite 200
Roanoke, Virginia 24018
Phone: 804/953-0132
FAX: 804/953-0133

680 Technology Park Drive
Suite 200
Glen Allen, Virginia 23059
Phone: 804/953-0132
FAX: 804/953-0133

448 Pappas Ferry Road, NW
Chilistonsburg, Virginia 24073
Phone: 540/981-4290
FAX: 540/981-4291

1861 Commerce Road
Suite 401
Verona, Virginia 24482
Phone: 540/248-3220
FAX: 540/248-3221

VILLAS OF THE VALLEY
PUBLIC SANITARY SEWER/WATER EASEMENT
HOLLINS
ROANOKE COUNTY, VIRGINIA

DRAWN BY: BTC
DESIGNED BY: SMH
CHECKED BY: RIS
DATE: 3-10-06
REVISIONS:
6-9-06
9-29-06
12-19-06
1-25-07

SCALE: 1"=30'
SHEET NO.
C13
JOB NO.
R0500134.01