


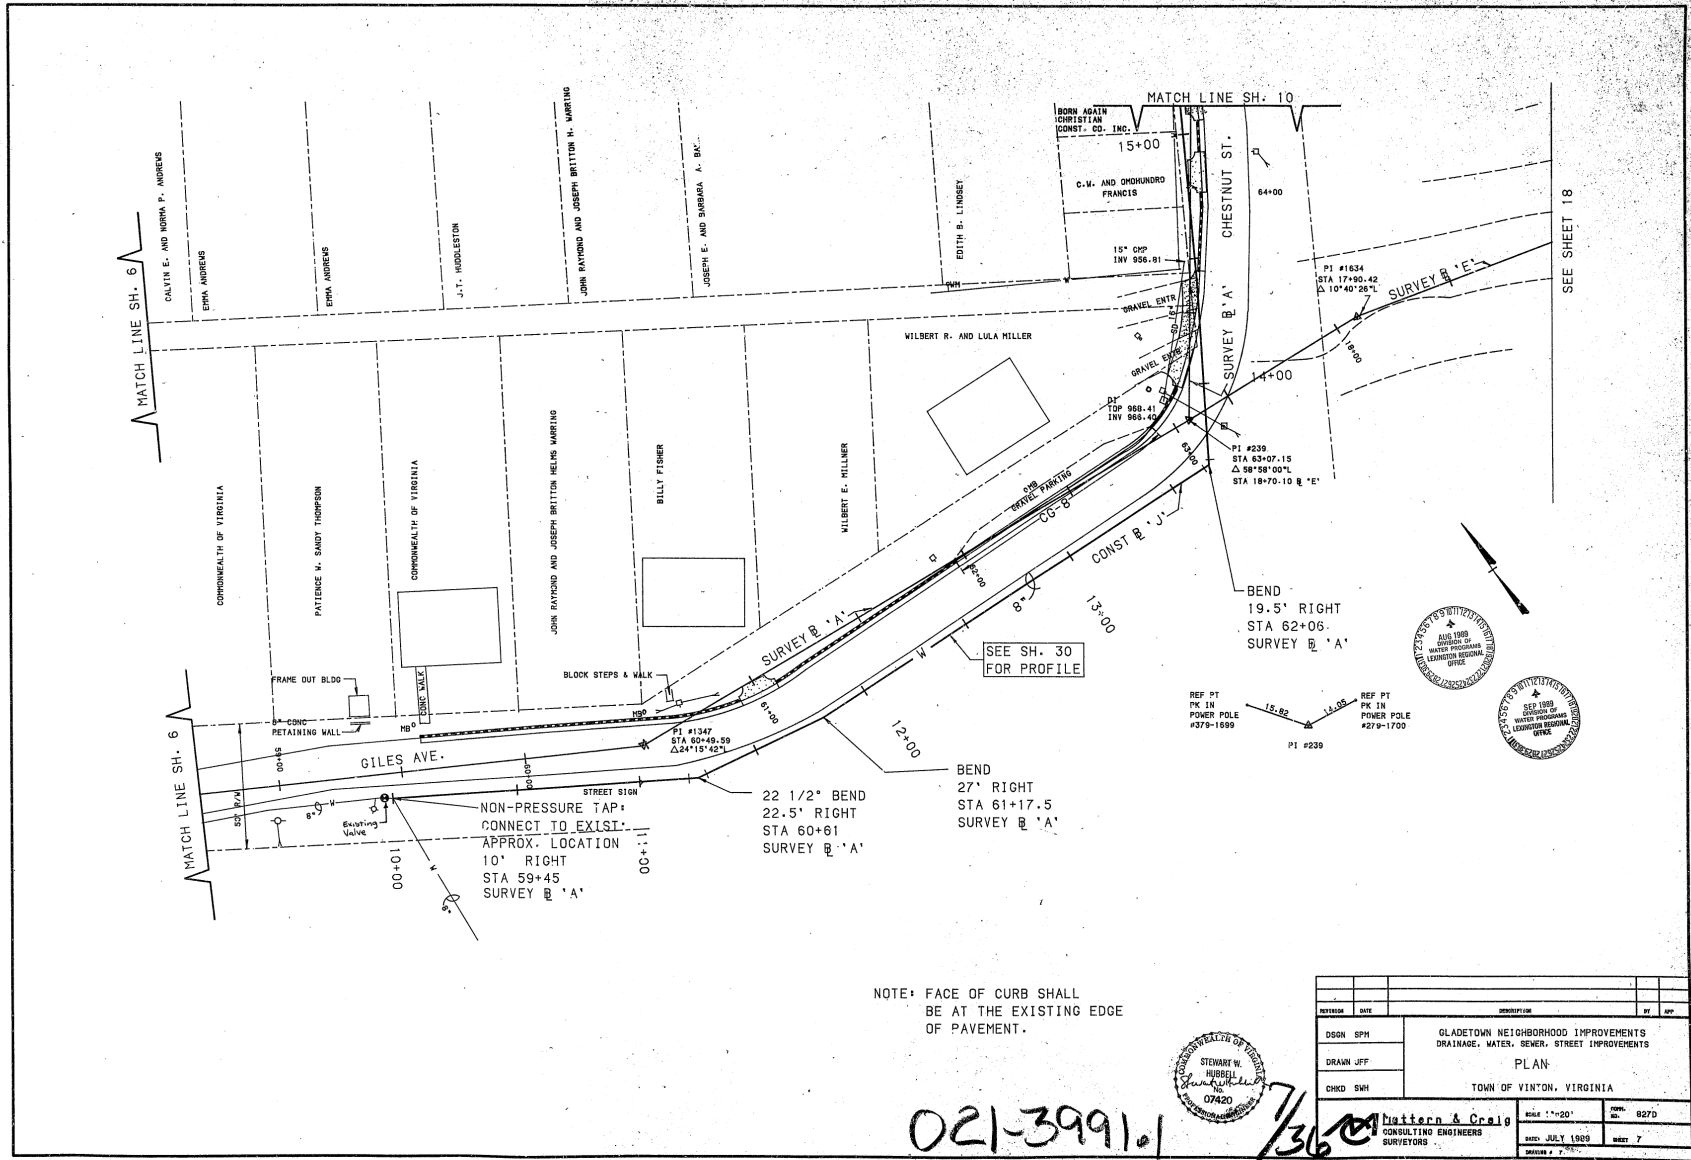

021-3991.1

REVISION	DATE	DESCRIPTION	BY	APP.
DSGN	SPH	GLADETOWN NEIGHBORHOOD IMPROVEMENTS DRAINAGE, WATER, SEWER, STREET IMPROVEMENTS		
DRAWN	JFF	PLAN		
CHKD	SMH	TOWN OF VINTON, VIRGINIA		
DATE: JULY 1960		SHEET 7		

Stewart H. Russell & Craig
CONSULTING ENGINEERS
SURVEYORS