


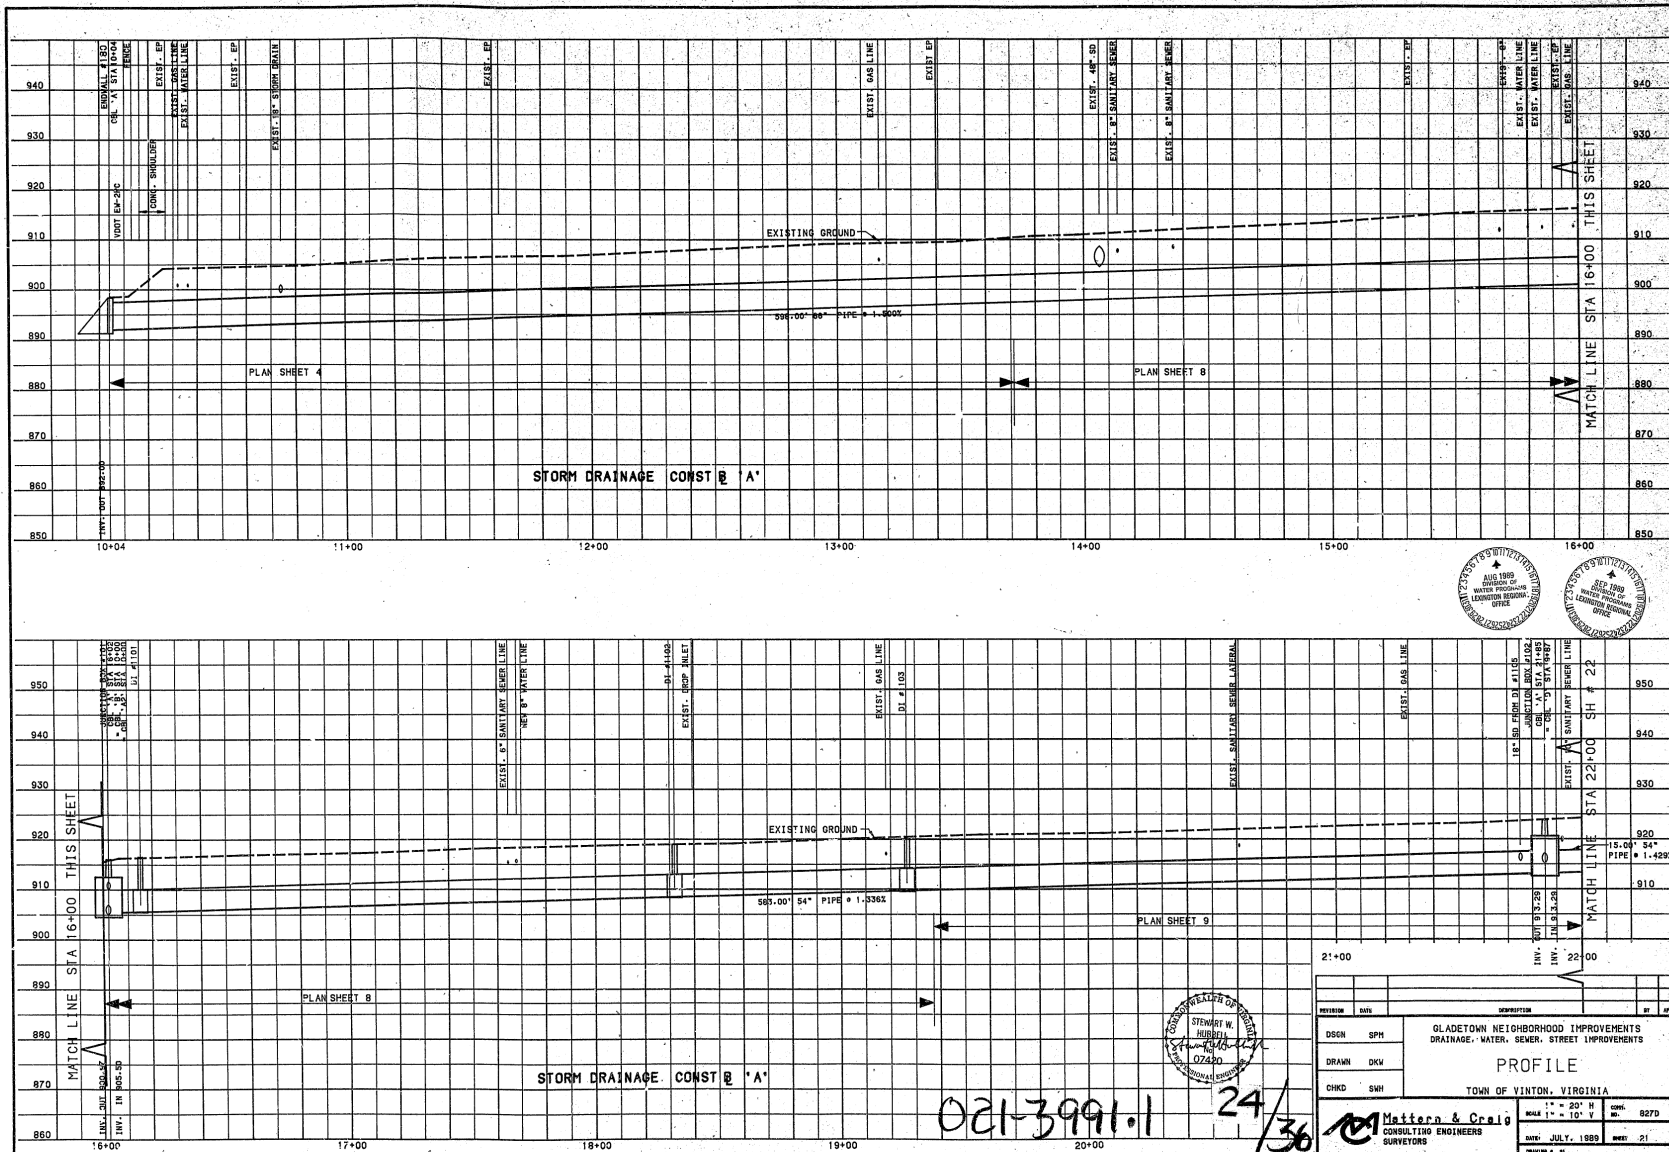

REVISION	DATE	DESCRIPTION	BY	APP
DSGN	SPH	GLADETOWN NEIGHBORHOOD IMPROVEMENTS DRAINAGE, WATER, SEWER, STREET IMPROVEMENTS		
DRAWN	DKW	PROFILE		
CHKD	SMH	TOWN OF VINTON, VIRGINIA		
		Mattern & Craig CONSULTING ENGINEERS SURVEYORS		
		DATE: JULY, 1999	BY: JH	

021-3991.1 24/36