


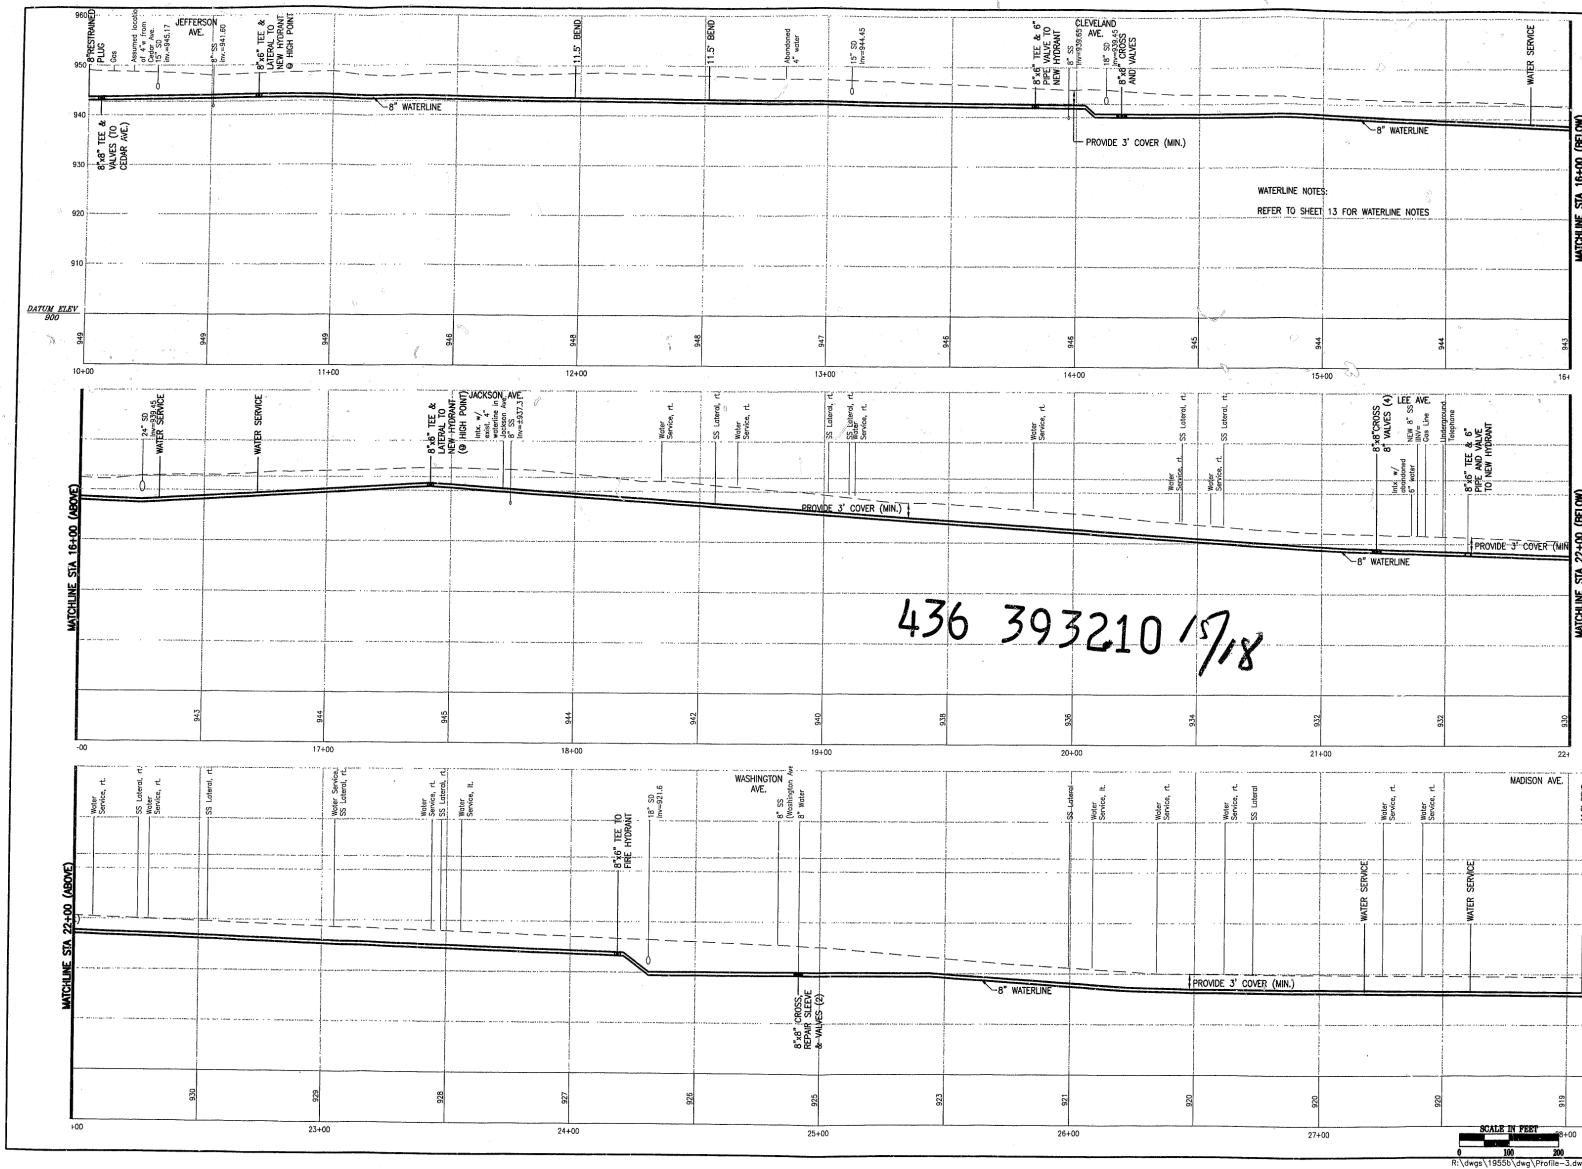

Revisions

No.	Date	Description

Mattem & Craig
CONSULTING ENGINEERS • ARCHITECTS


DOWNTOWN IMPROVEMENTS
WATERLINE PROFILE
POLLARD STREET
TOWN OF VINTON, VIRGINIA

Vertical Scale:
1"=10'

Horizontal Scale:
1"=20'

Commission Number:
1955B

Sheet No.:
15

