


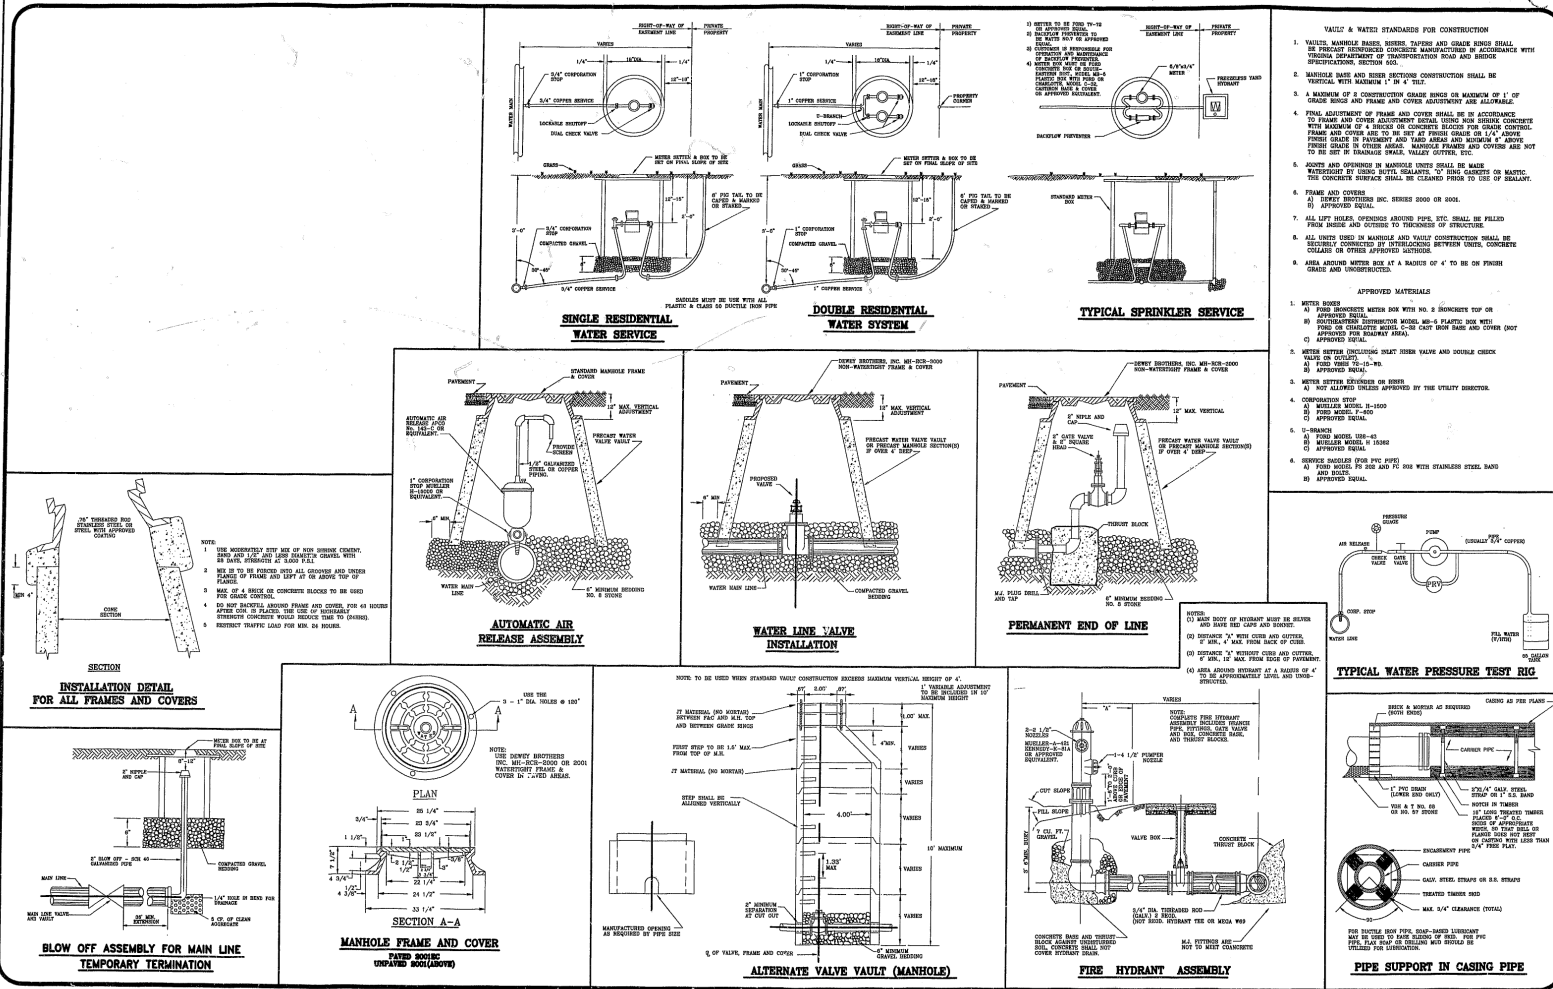

- WATER STANDARDS FOR CONSTRUCTION**
  6. FRAME AND COVER
    - b) APPROVED EQUAL.
- APPROVED MATERIALS**
| Designed By: | JPH           |
| Checked By:  | JPH           |
| Date:        | Aug. 17, 2001 |

**Mattern & Craig**  
CONSULTING ENGINEERS & ARCHITECTS  
701 FIRST STREET, S.W.  
ROANOKE, VA 24060  
PHONE: (804) 343-1414  
FAX: (804) 343-1491

**ROANOKE COUNTY WATER DETAILS**  
TOWN OF VINTON, VIRGINIA

Vertical Scale: N/A  
Horizontal Scale: N/A  
Commission Number: 1955-B  
Sheet No.: 18

436 393210 18/8

