


REEL 113

113-78-3932.2-1

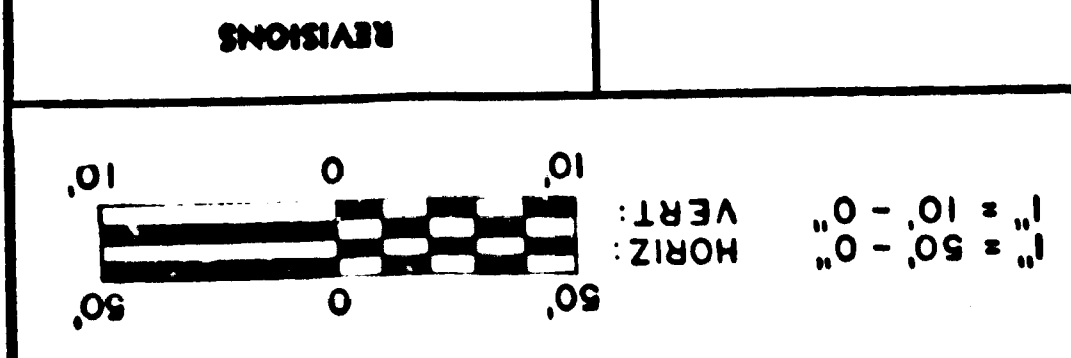

NOT APPROVED FOR CONSTRUCTION

To Be Added To Plans
Approved in November, 1967.

Vinton
Water

NOTE: CONTRACTOR TO DETERMINE EXACT ELEVATION

SEE DETAIL THIS SHEET




























SHEET 11	
DWG. 11	
TANK TO BEDFORD ROAD	
CIVIL	
DESIGNED BY	DATE
CHECKED BY	DATE
APPROVED BY	DATE
SCALE AS NOTED	
ENGINEERS ARCHITECTS PLANNERS	
WILEY & WILSON	
VINTON, VIRGINIA	
FOR THE	
TOWN OF VINTON	
WATERWORKS IMPROVEMENTS	

DETAIL OF WATER LINE CONNECTION

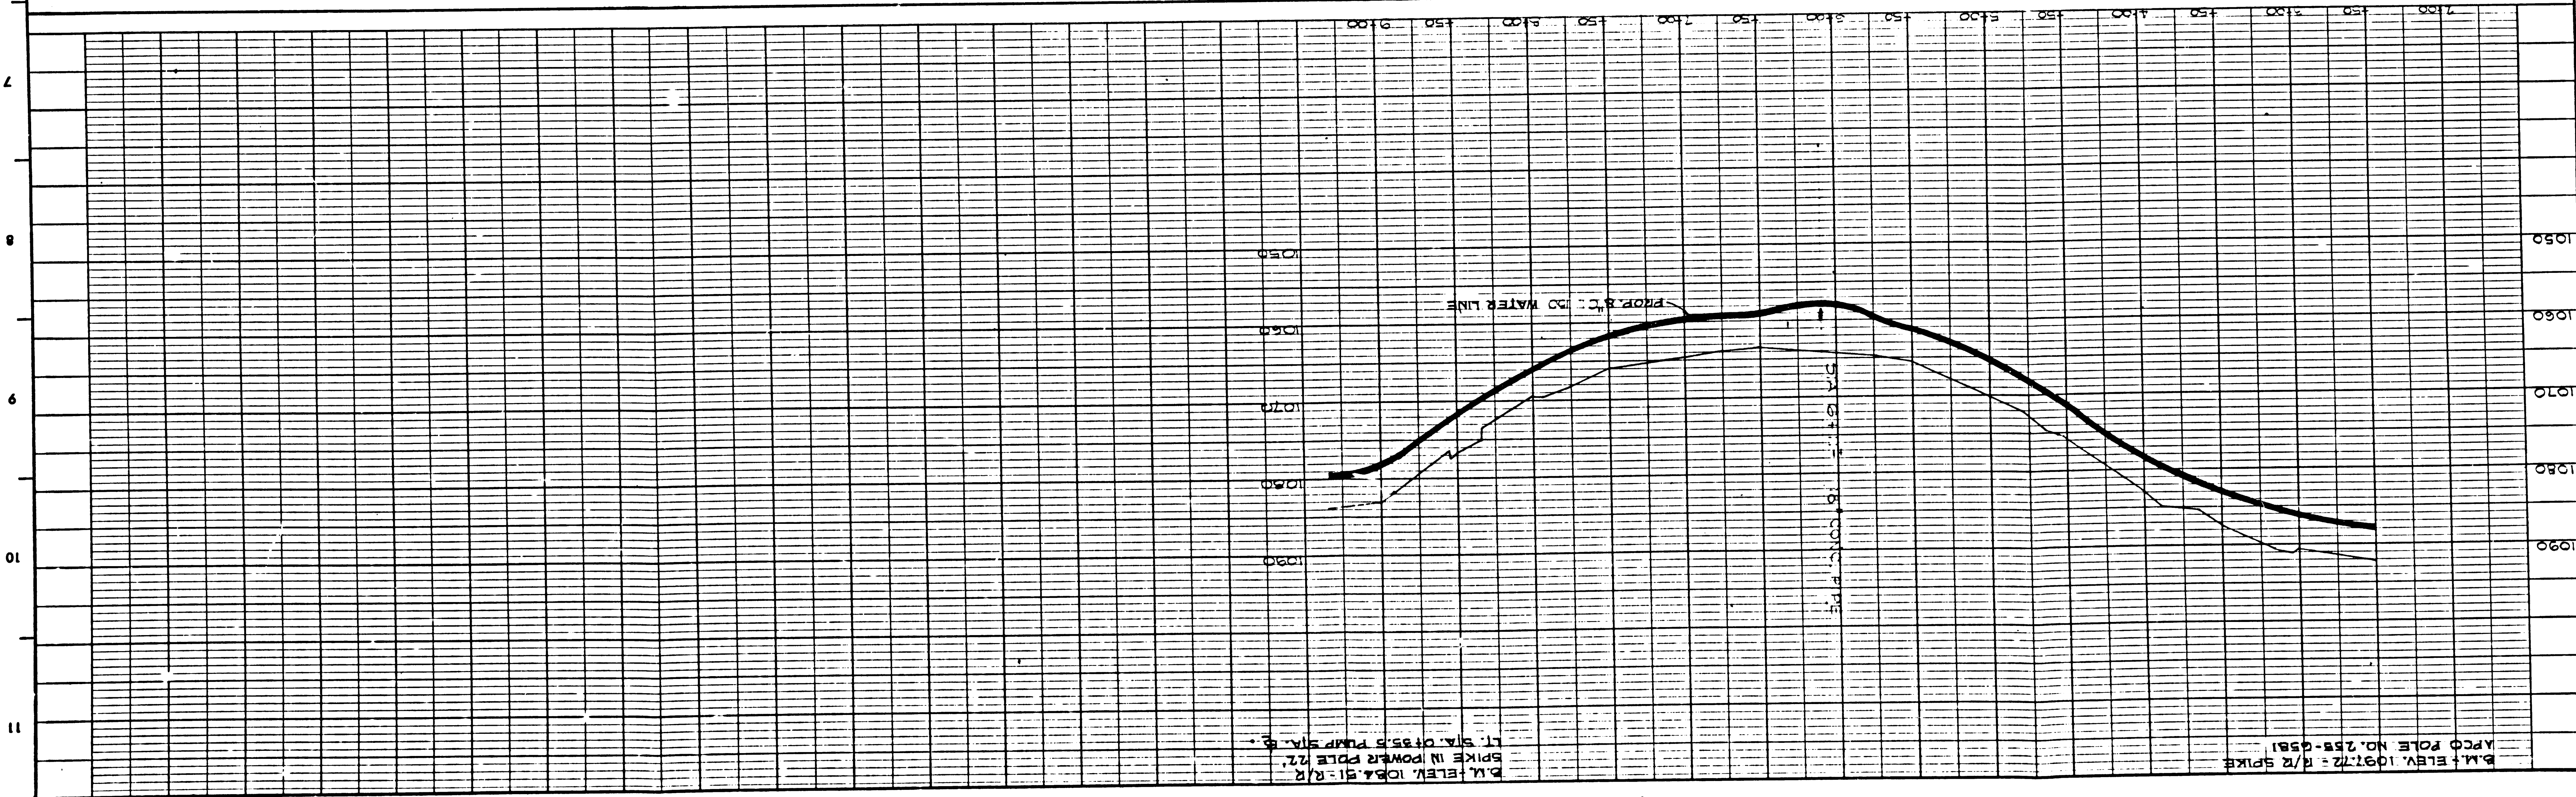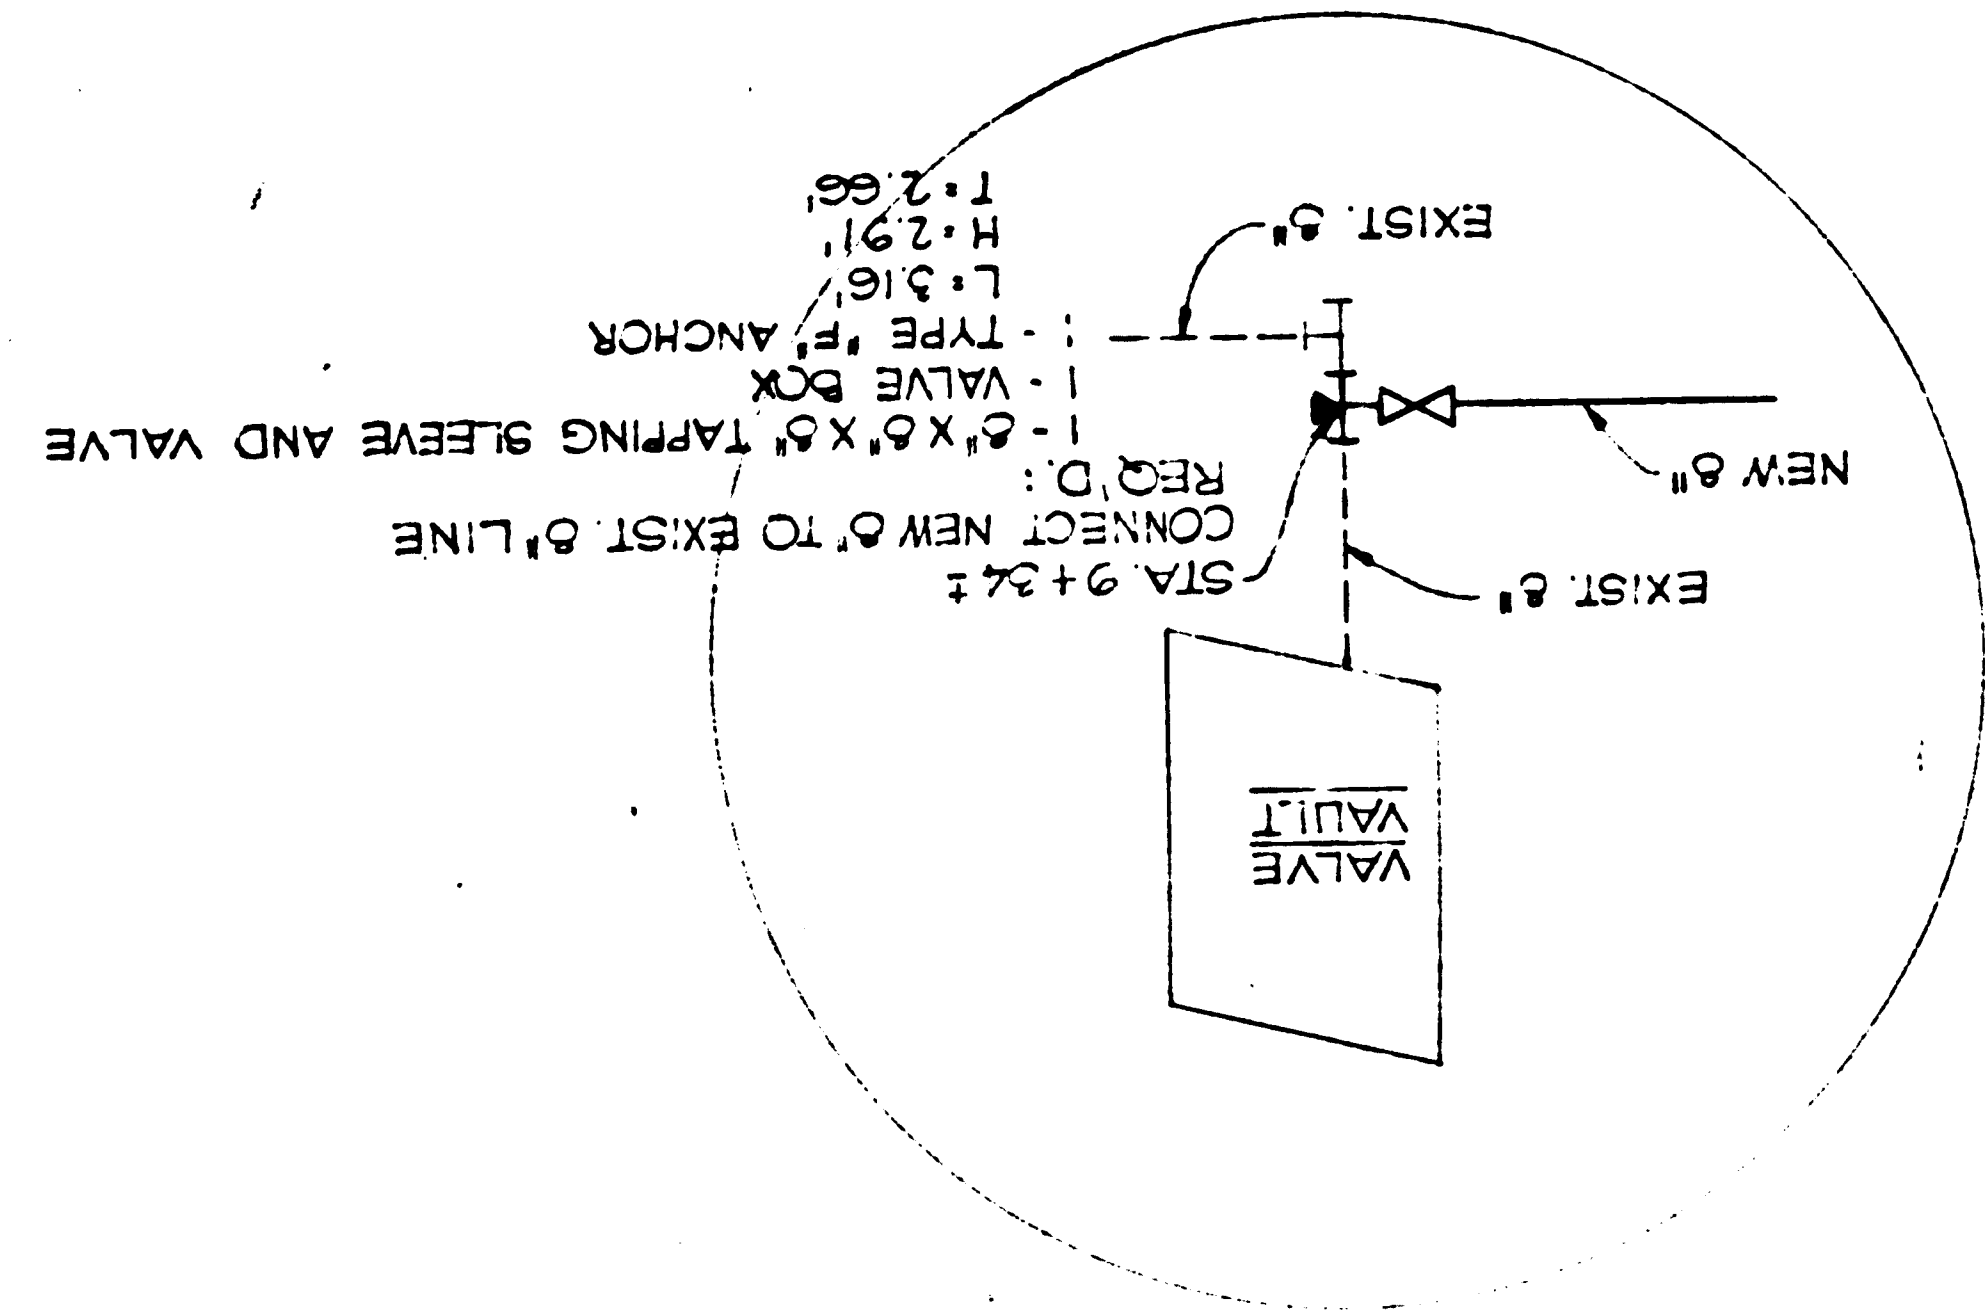

