


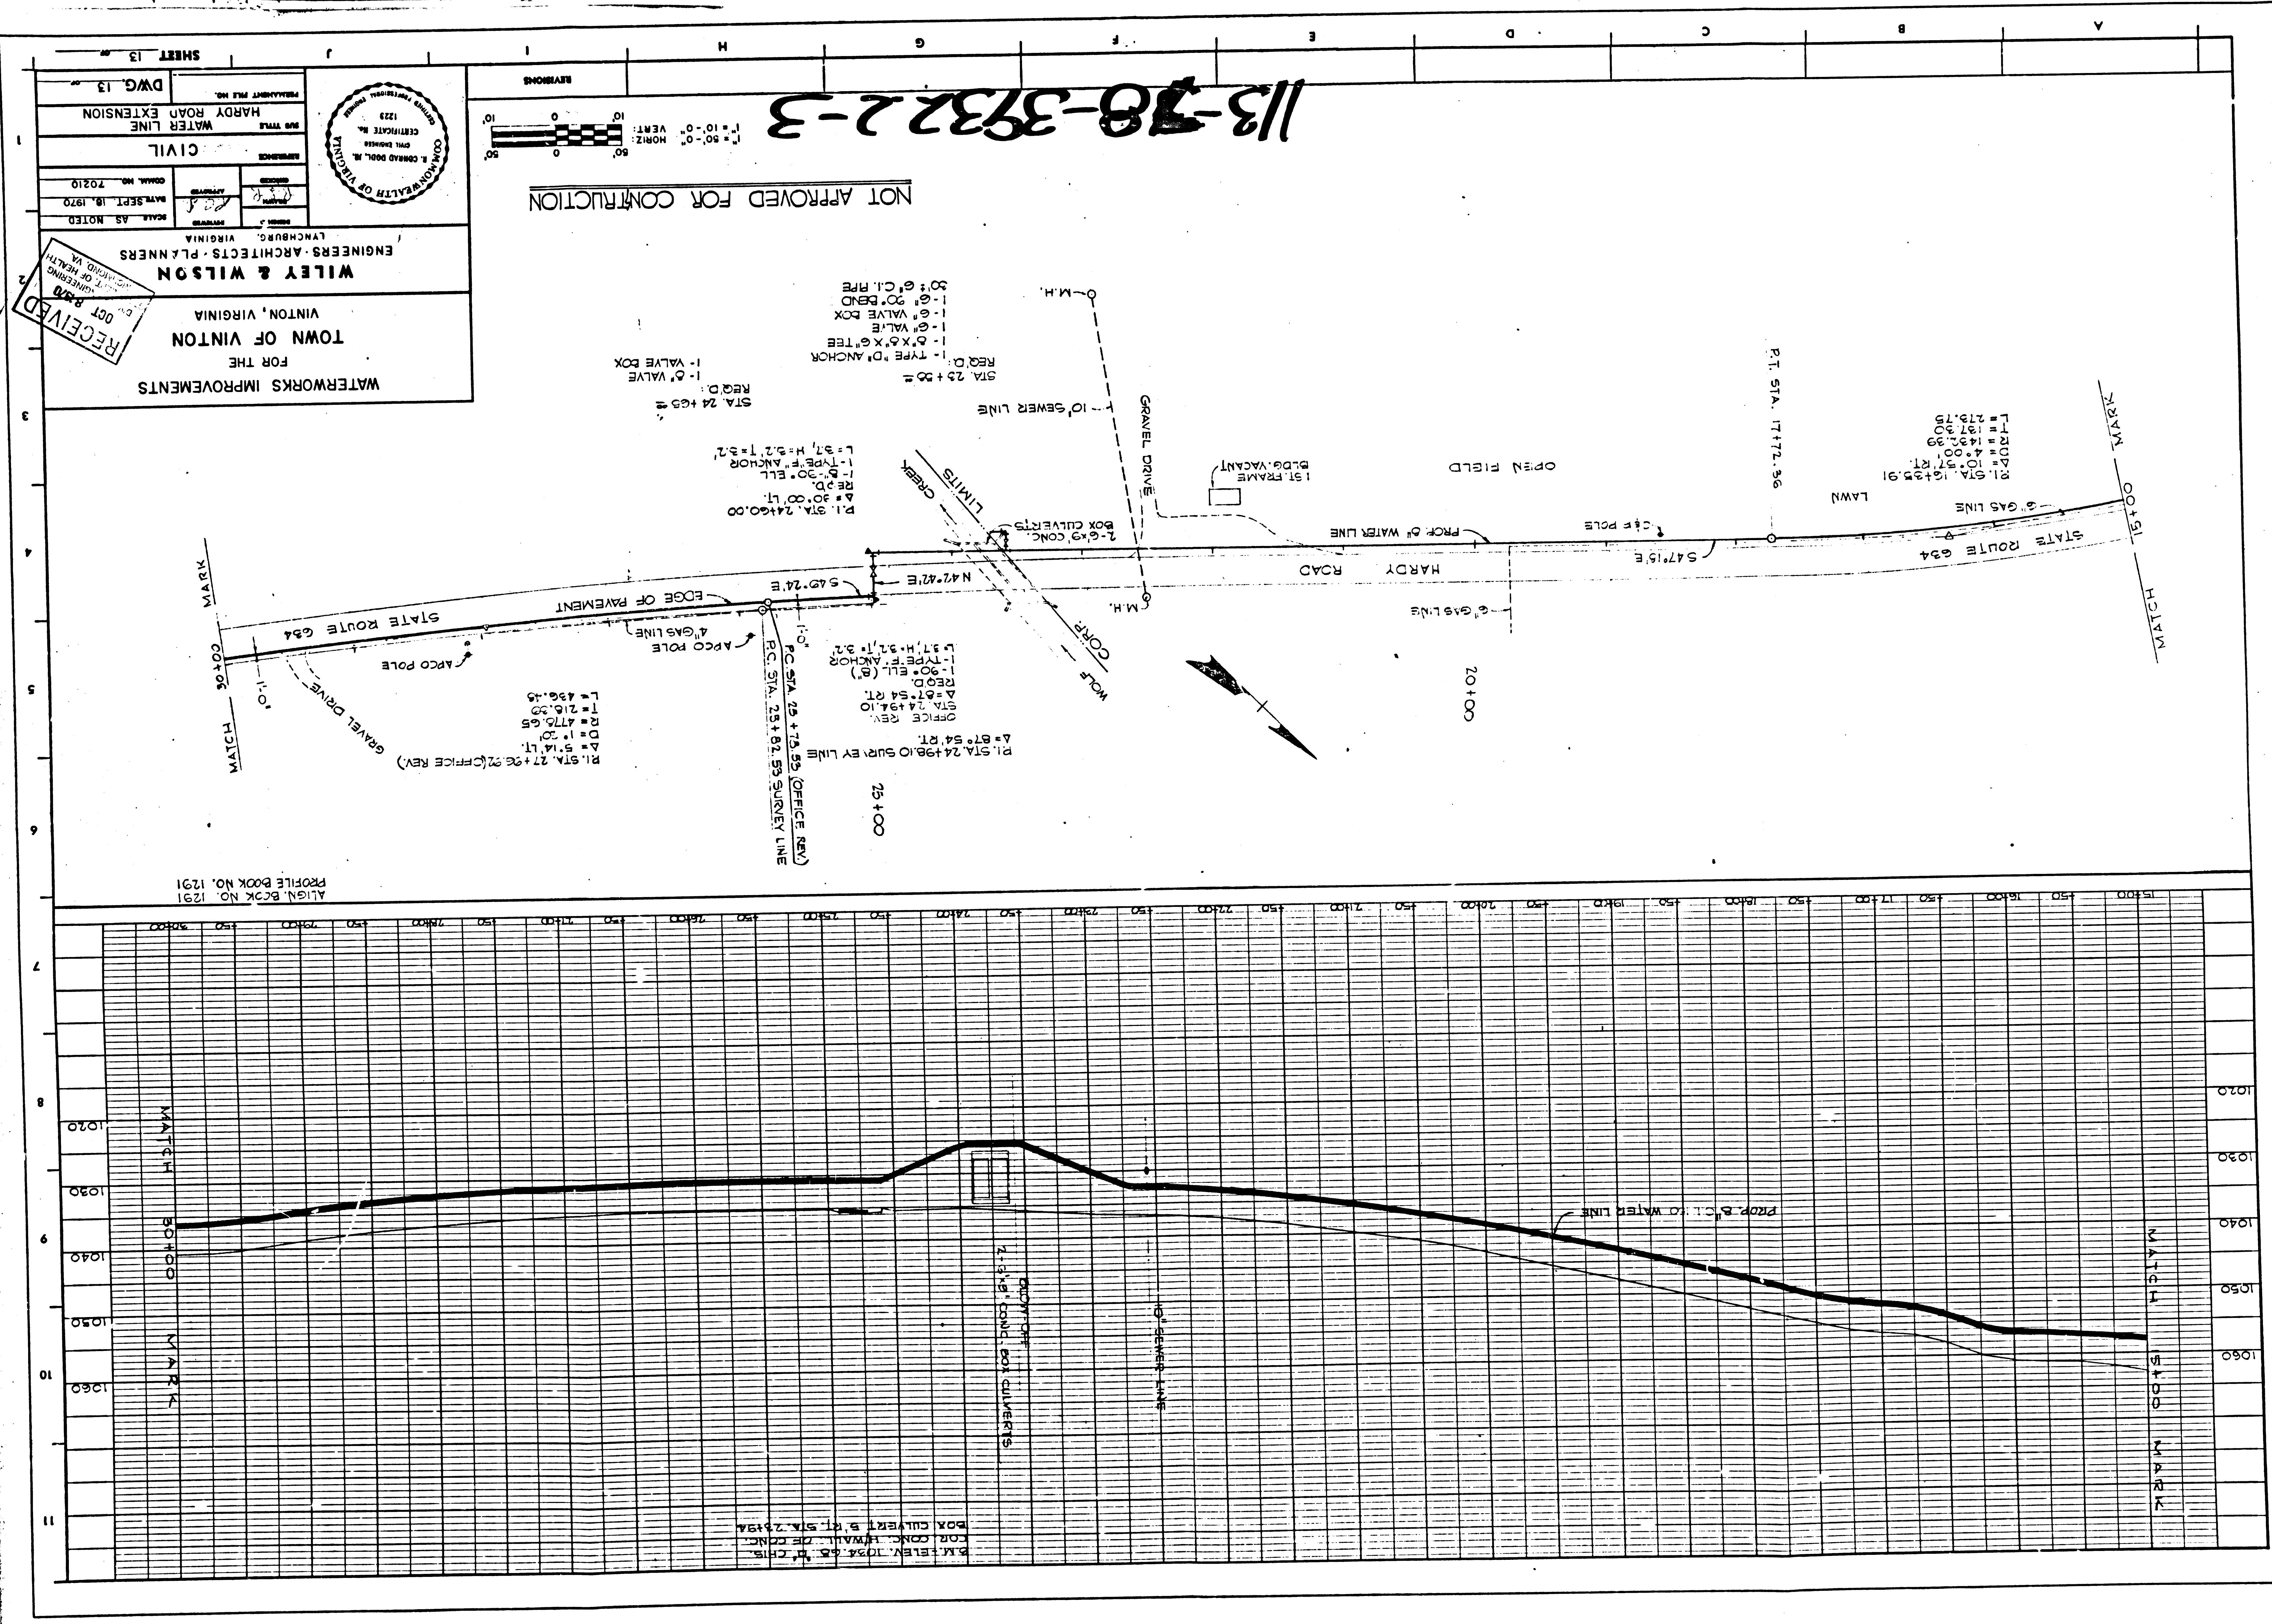

WILEY & WILSON
ENGINEERS-ARCHITECTS-PLANNERS
VINTON, VIRGINIA

FOR THE
TOWN OF VINTON
WATERWORKS IMPROVEMENTS

RECEIVED
CITY OF VINTON
VINTON, VIRGINIA
OCT 18 1970

DWG. 13
PRELIMINARY FILE NO.
HARDY ROAD EXTENSION
CIVIL
SCALE AS NOTED
DATE: SEPT. 18, 1970
COMD. NO. 70210

NOT APPROVED FOR CONSTRUCTION

113-38-37322-3

