
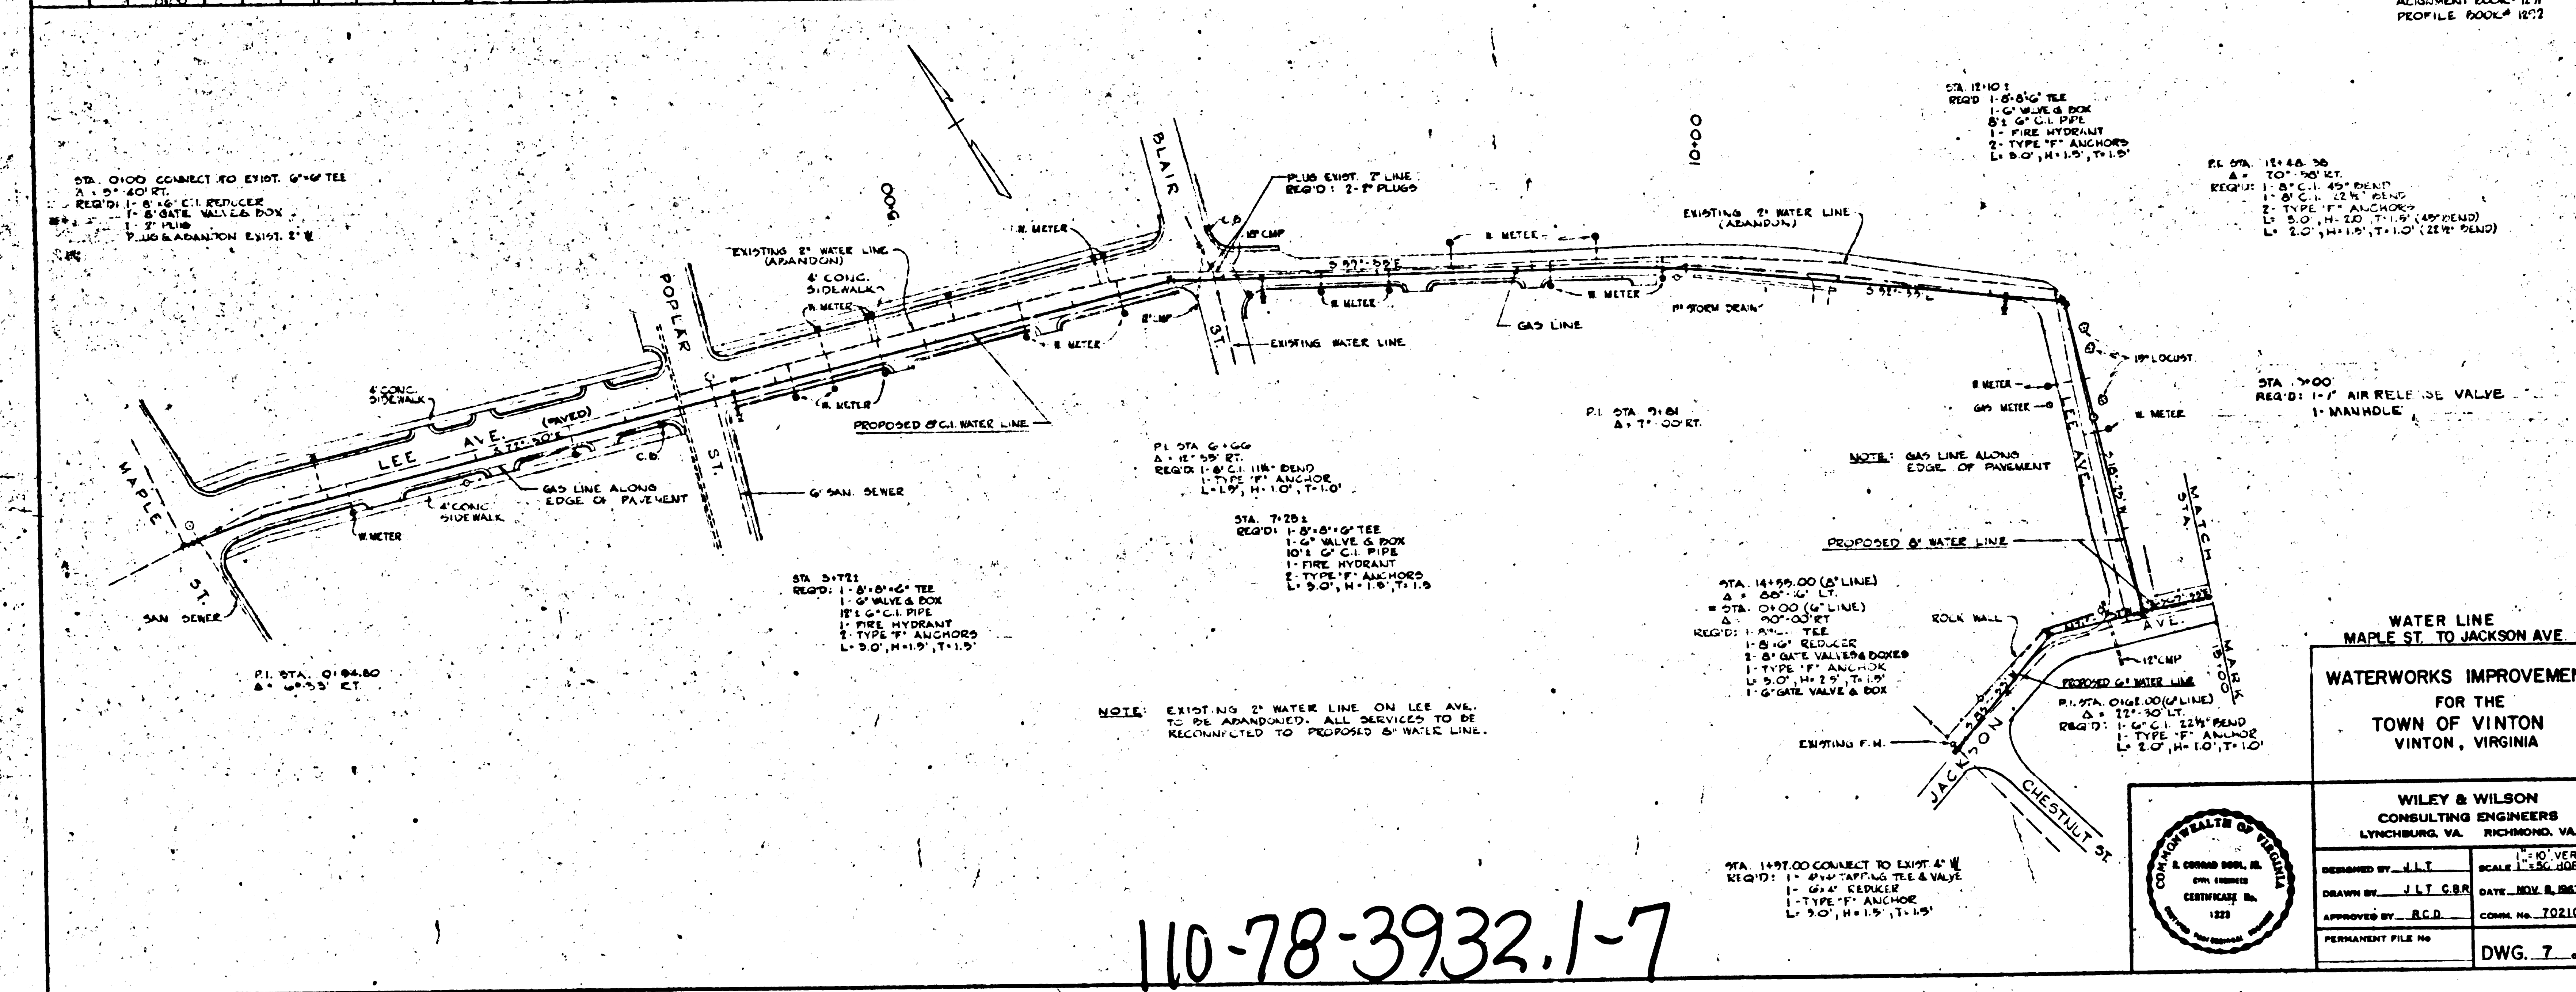


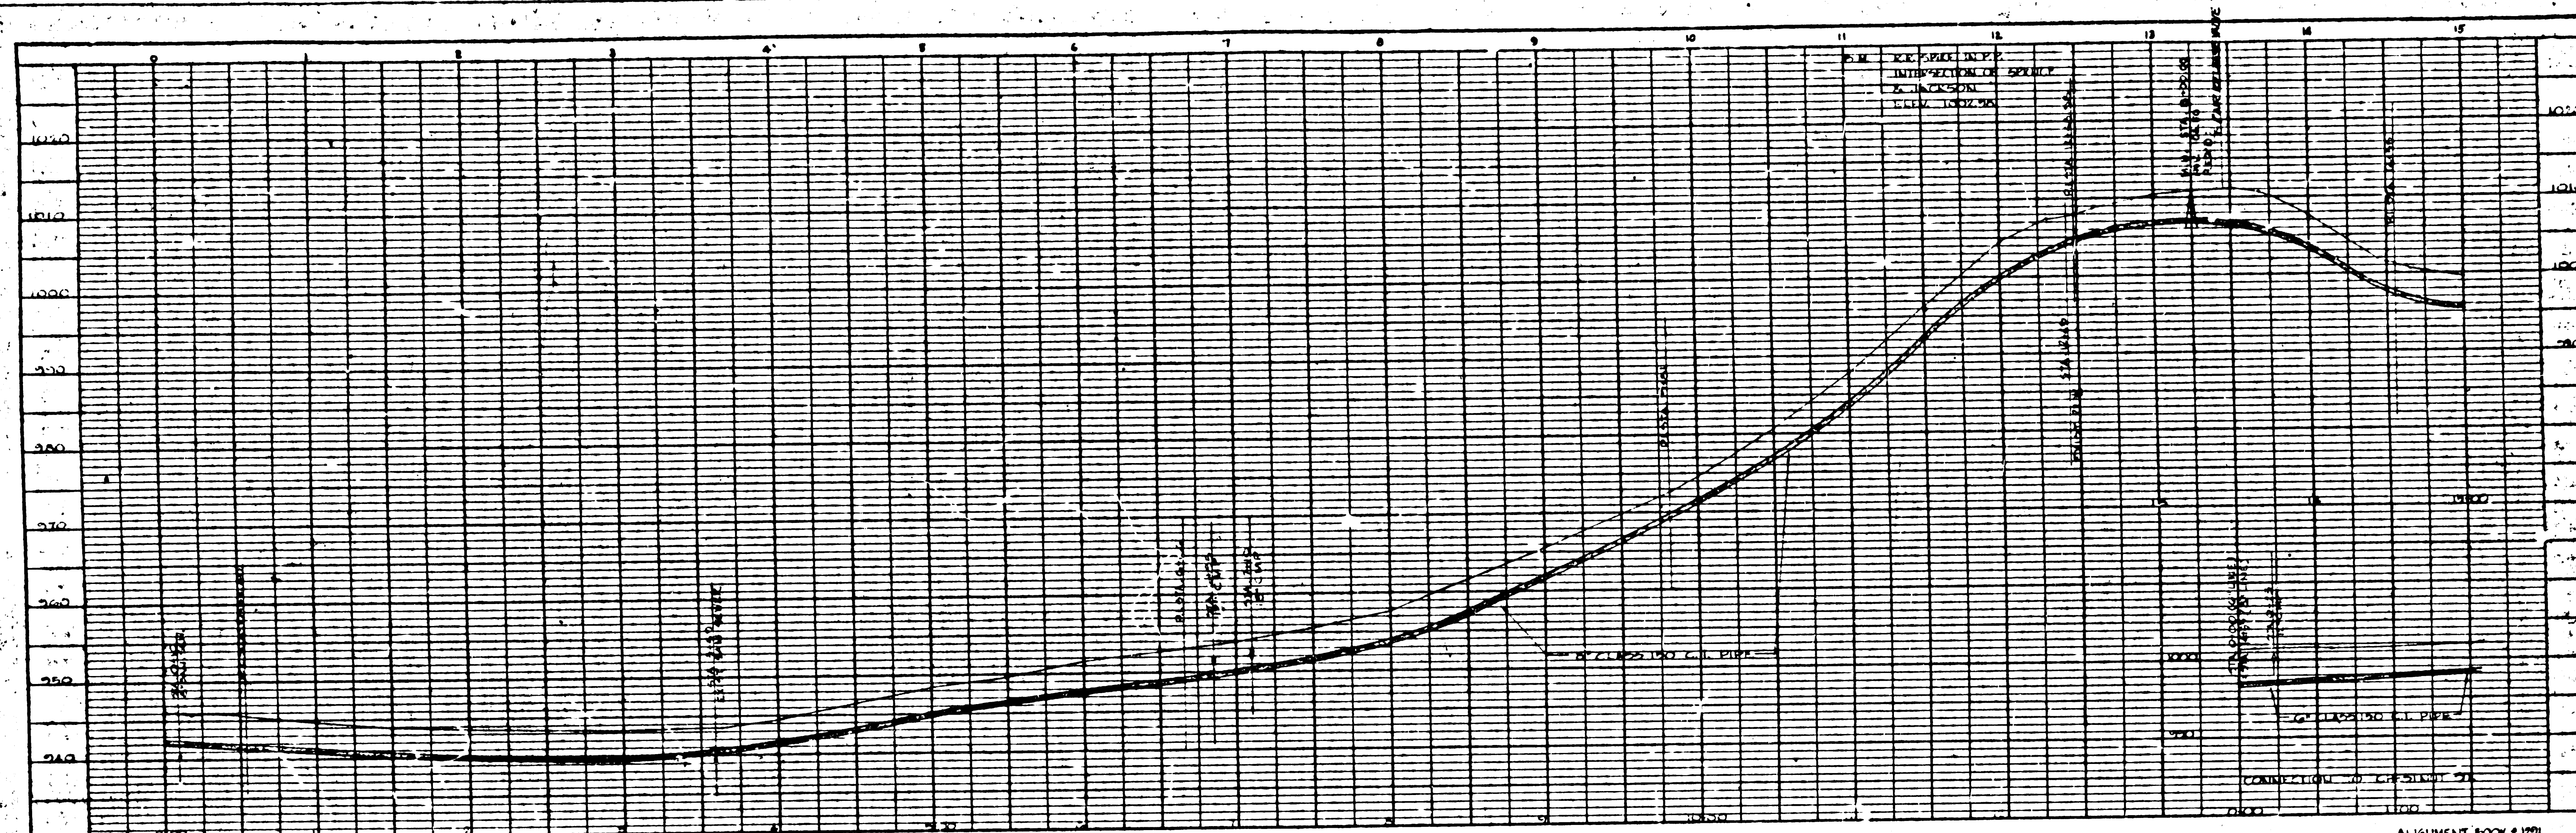

110-78-3932.1-7