

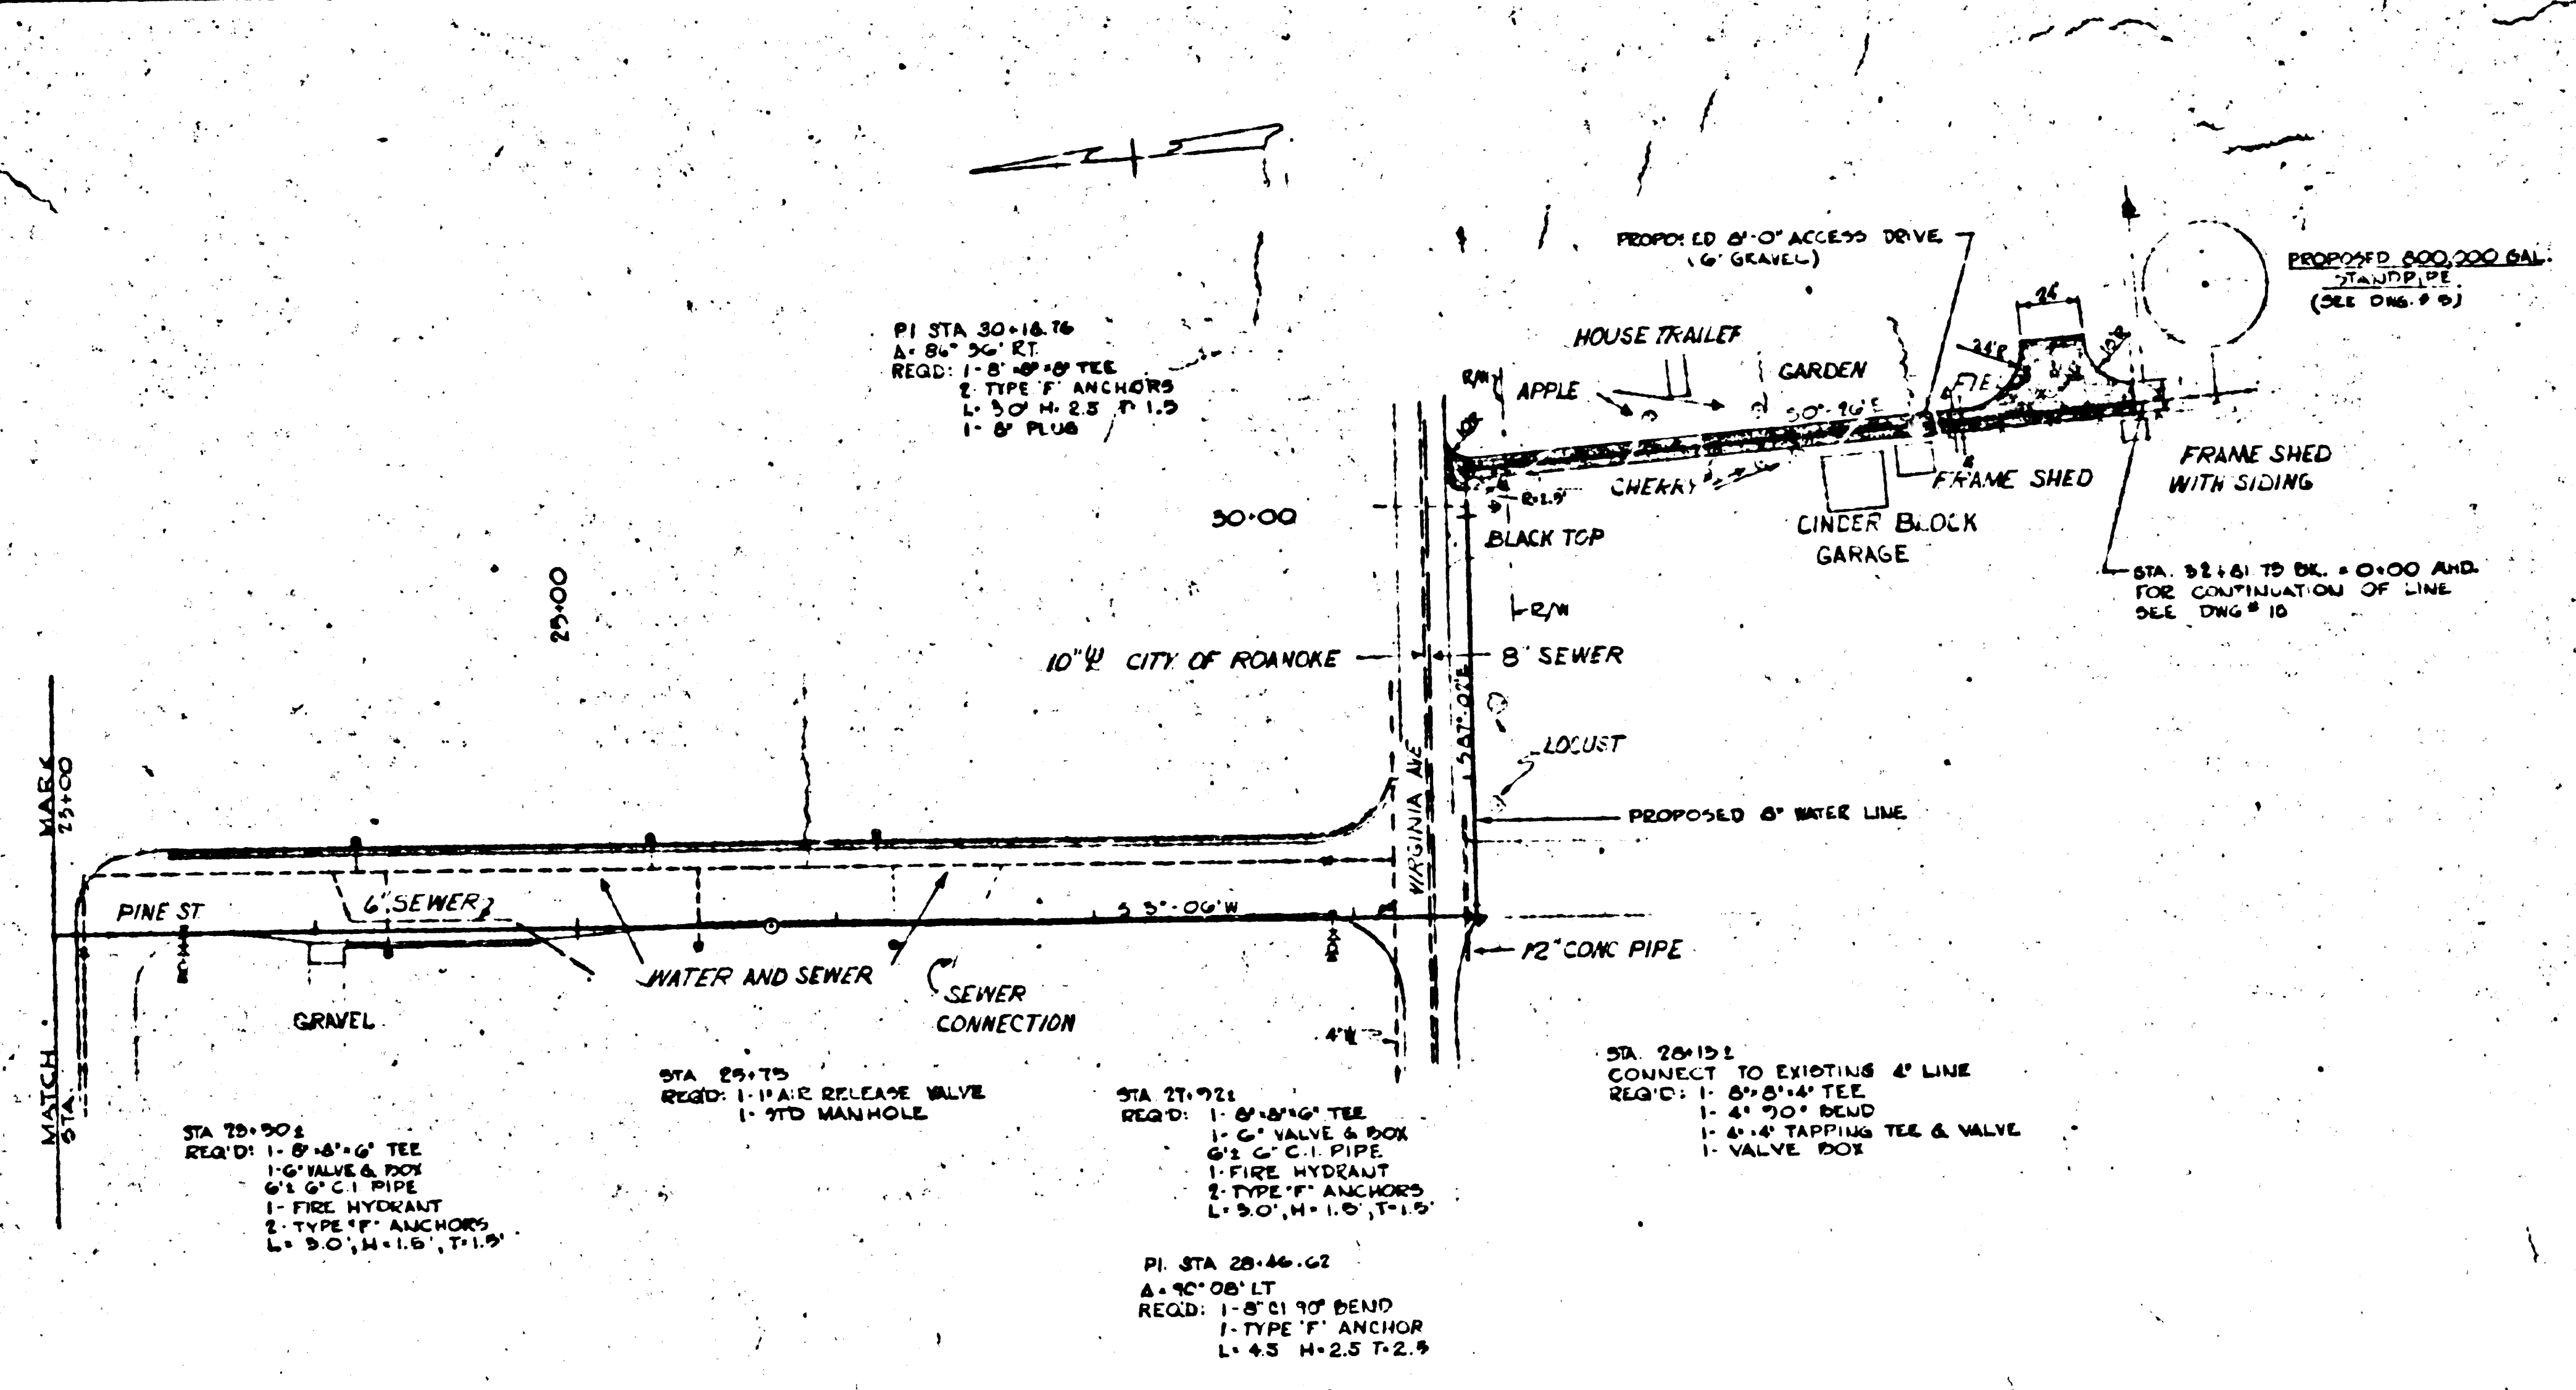


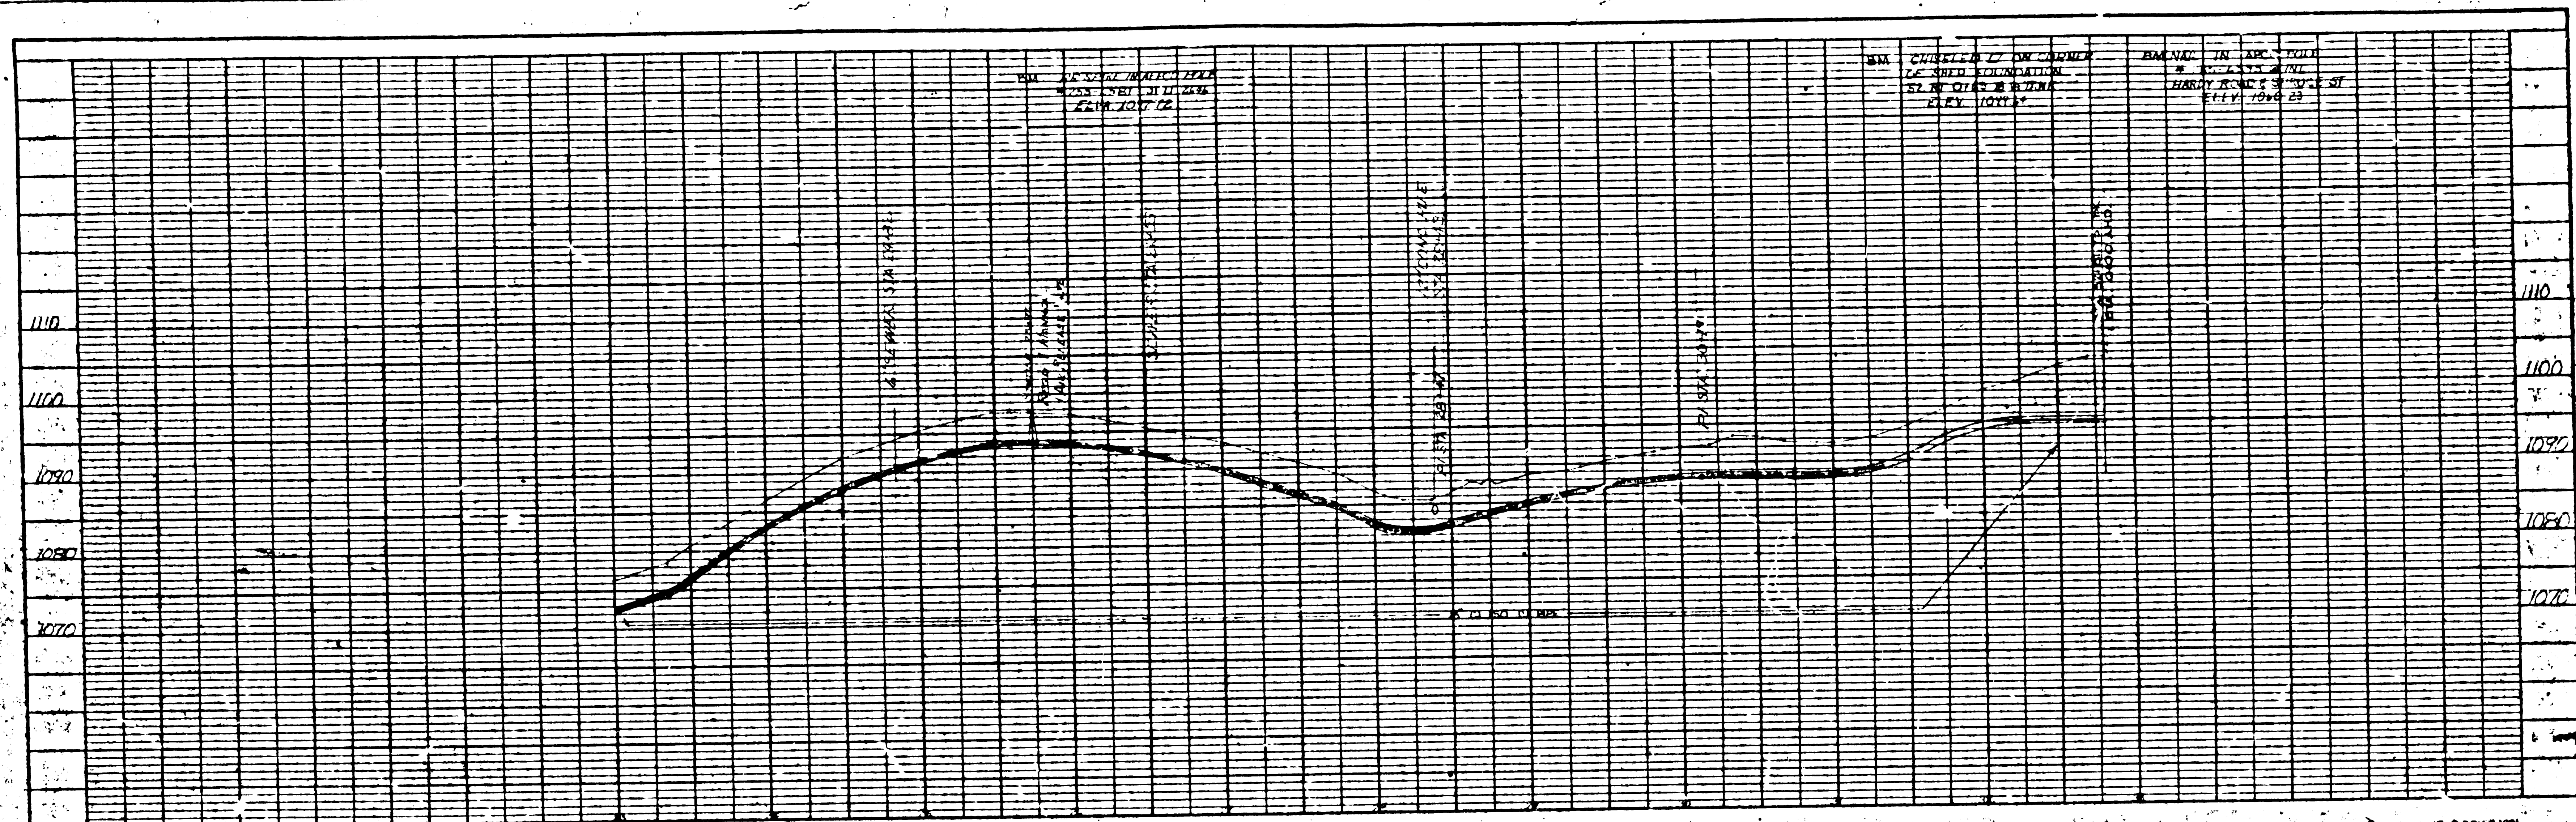

RECEIVED
JUL 11 1988
JLT

WATER LINE
PINE ST. TO TANK SITE
WATERWORKS IMPROVEMENTS
FOR THE
TOWN OF VINTON
VINTON, VIRGINIA

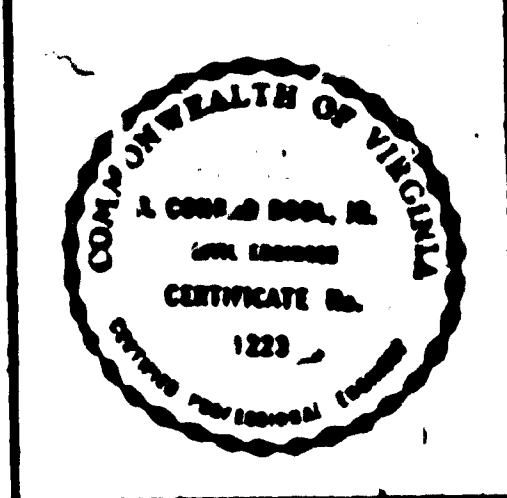

DESIGNED BY	JLT	SCALE	1" = 10' VERT. 1" = 50' HORIZ.
DRAWN BY	JLT	DATE	NOV. 8, 1987
APPROVED BY	R.G.D.	COMM. NO.	70219
PERMANENT FILE NO.		DWG.	9-10

110-78-3932.1-9

