


# VINTON PUMP STATION

PROPOSED WALKWAY TO SERVICE GREASE FITTINGS ON PUMP SHAFT.

GALVANIZED STAMPED GRATING EQUAL TO U.S. GYPSUM "GRIP-STRUT" THAT WILL SPAN 6' & CARRY 80 PSF, WELD TO EXISTING FRAME.

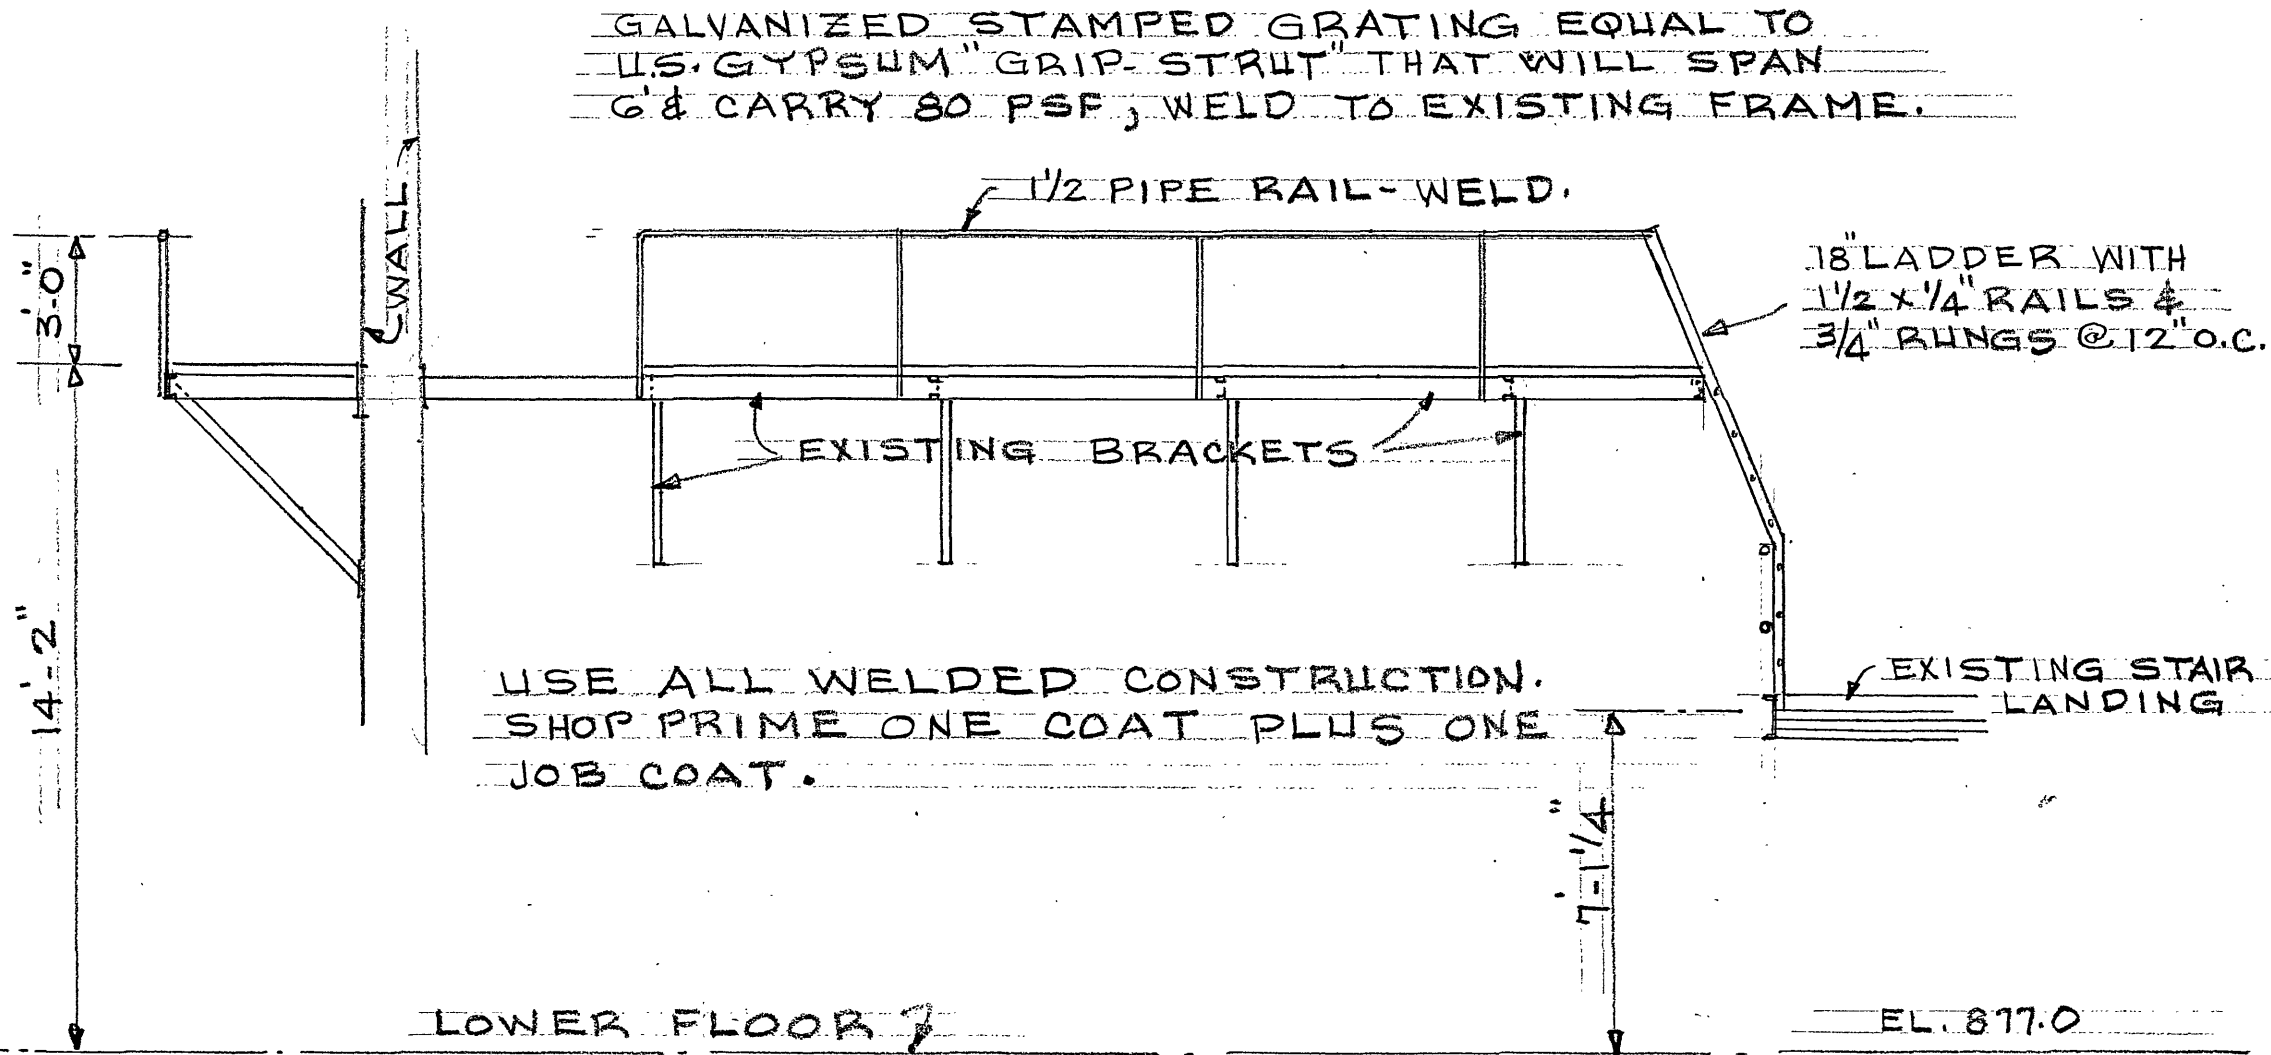

USE ALL WELDED CONSTRUCTION. SHOP PRIME ONE COAT PLUS ONE JOB COAT.

SECTION

SCALE: 1/4" = 1'-0"

ELEVATION

SCALE: 1/4" = 1'-0"

GROUP 7 PERMISSIBLE BY  
BOARDS, VIRGINIA

5-24-83