
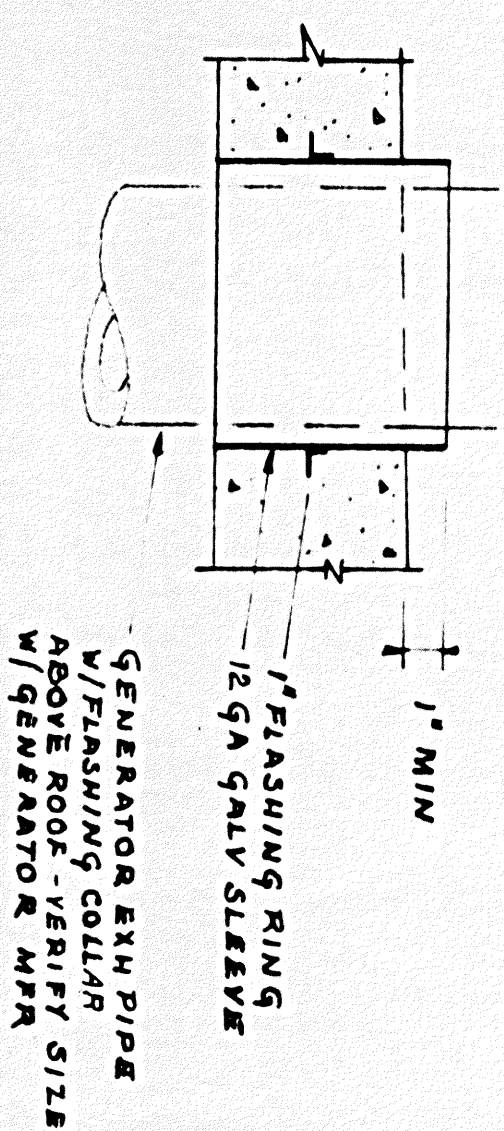
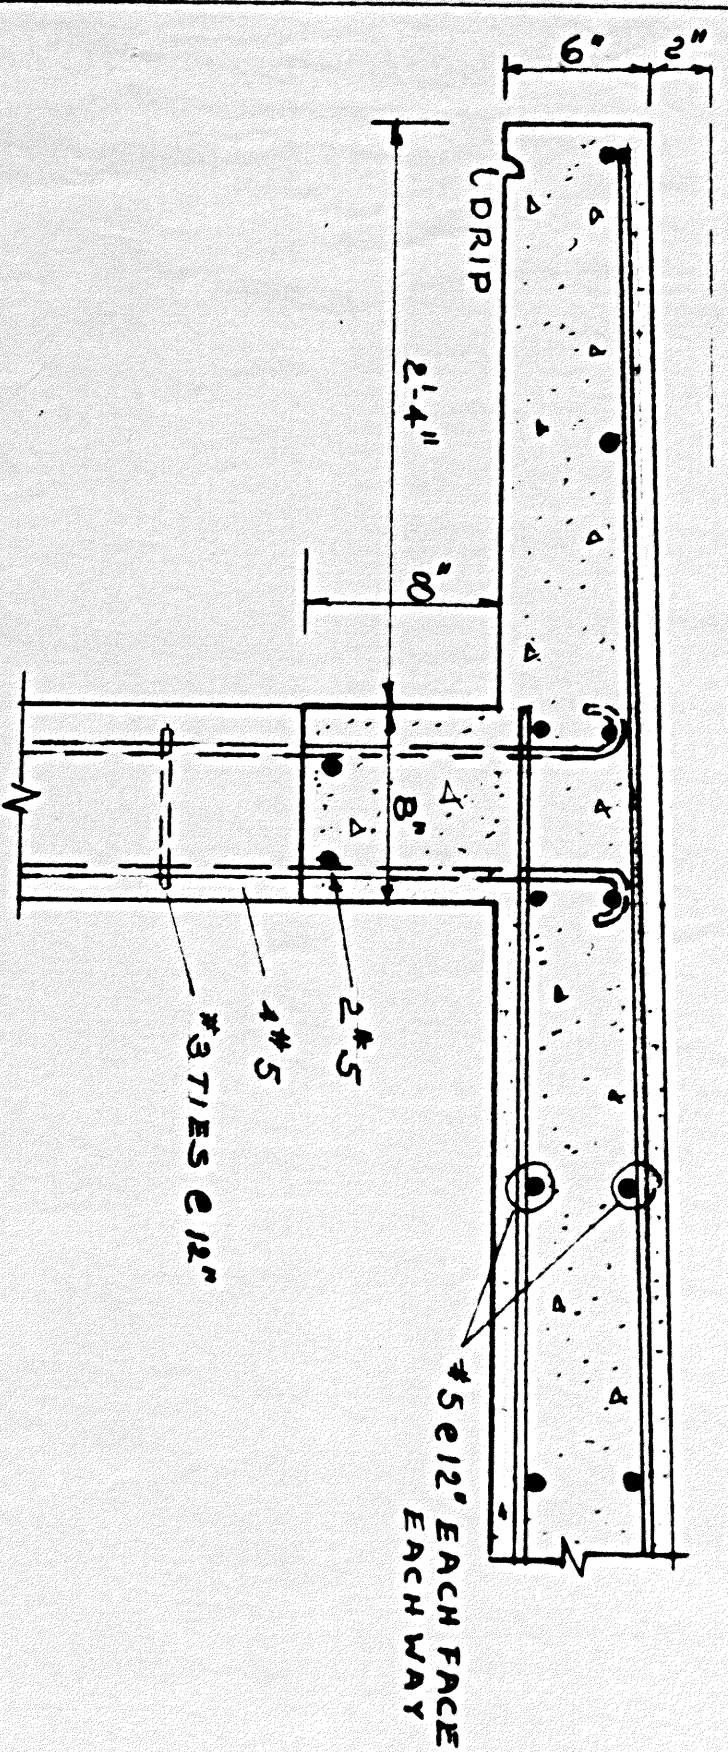
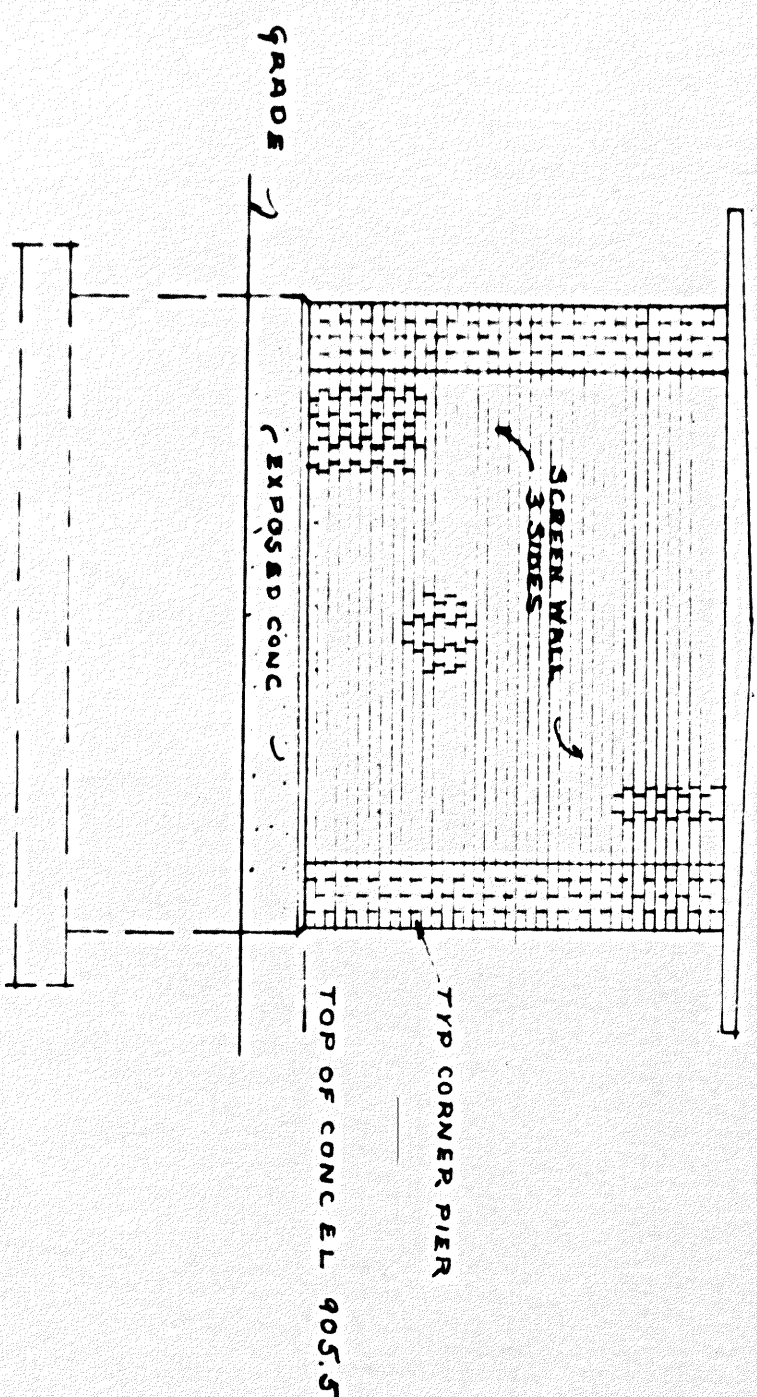
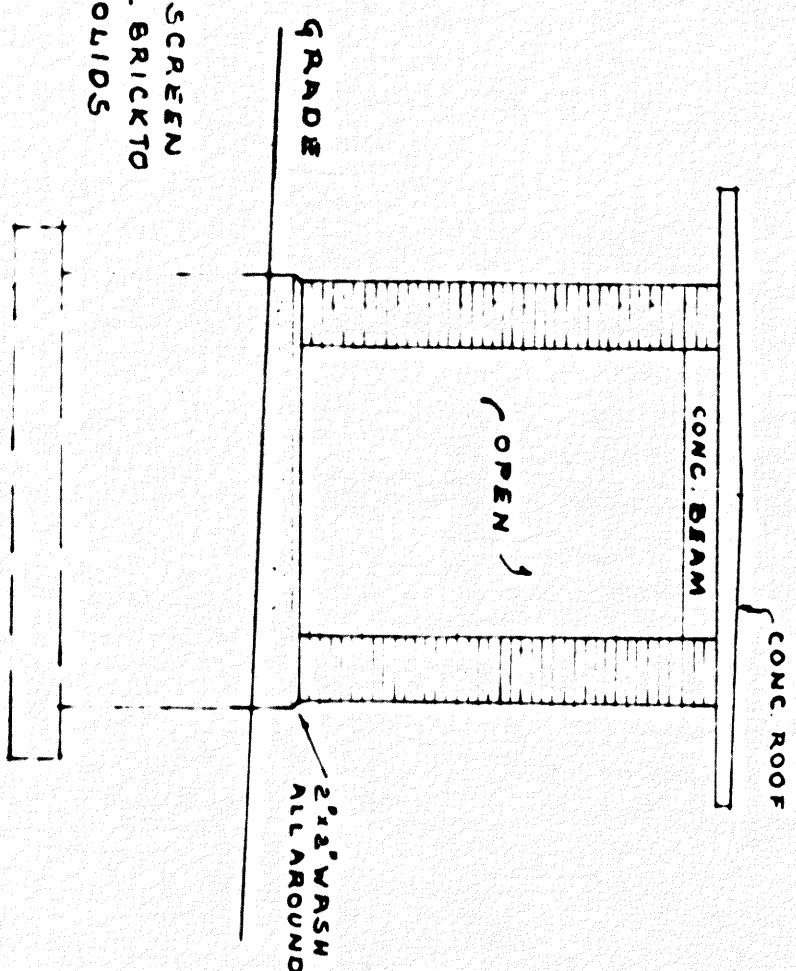
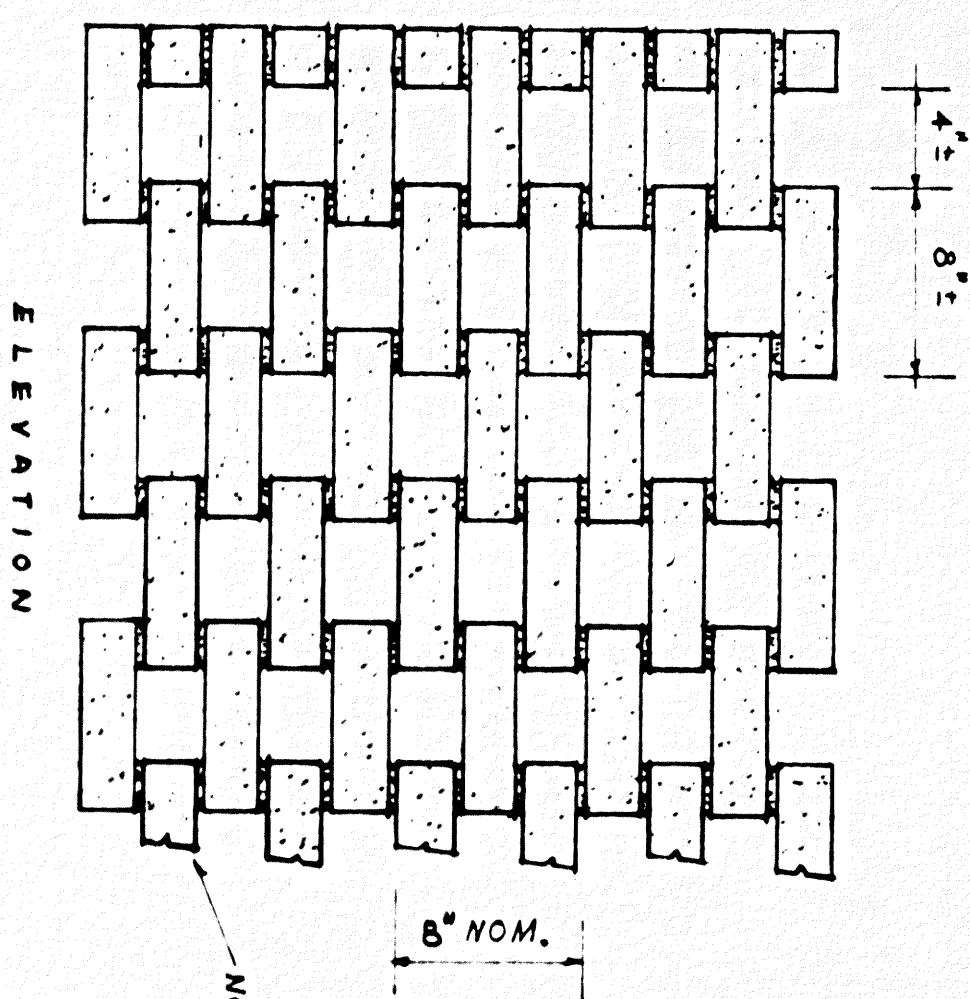
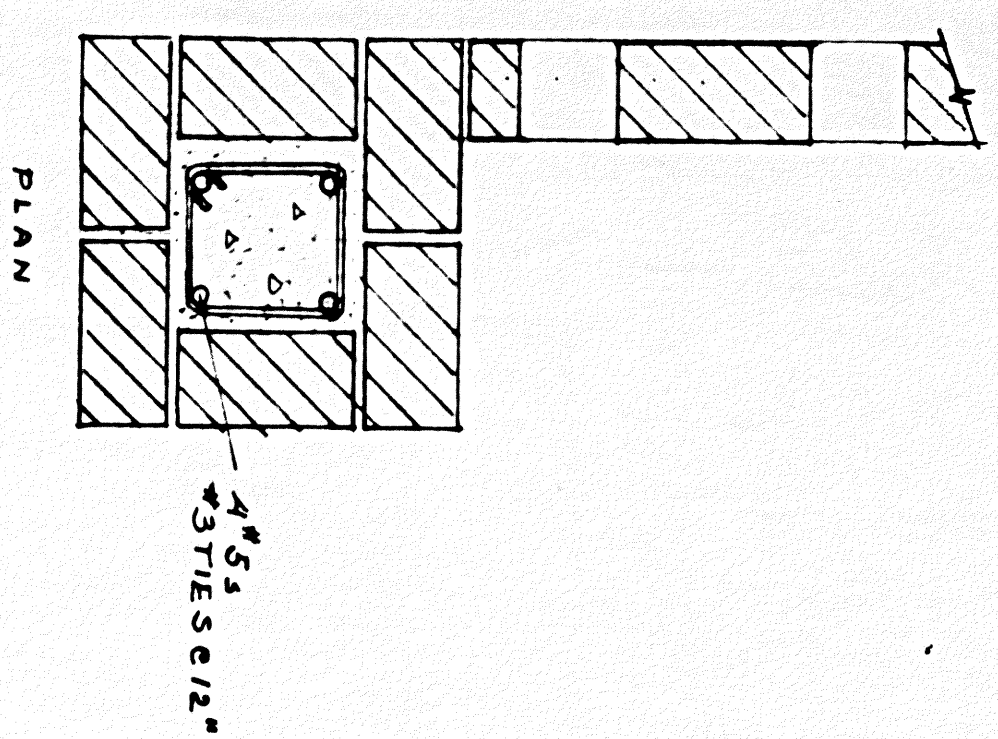
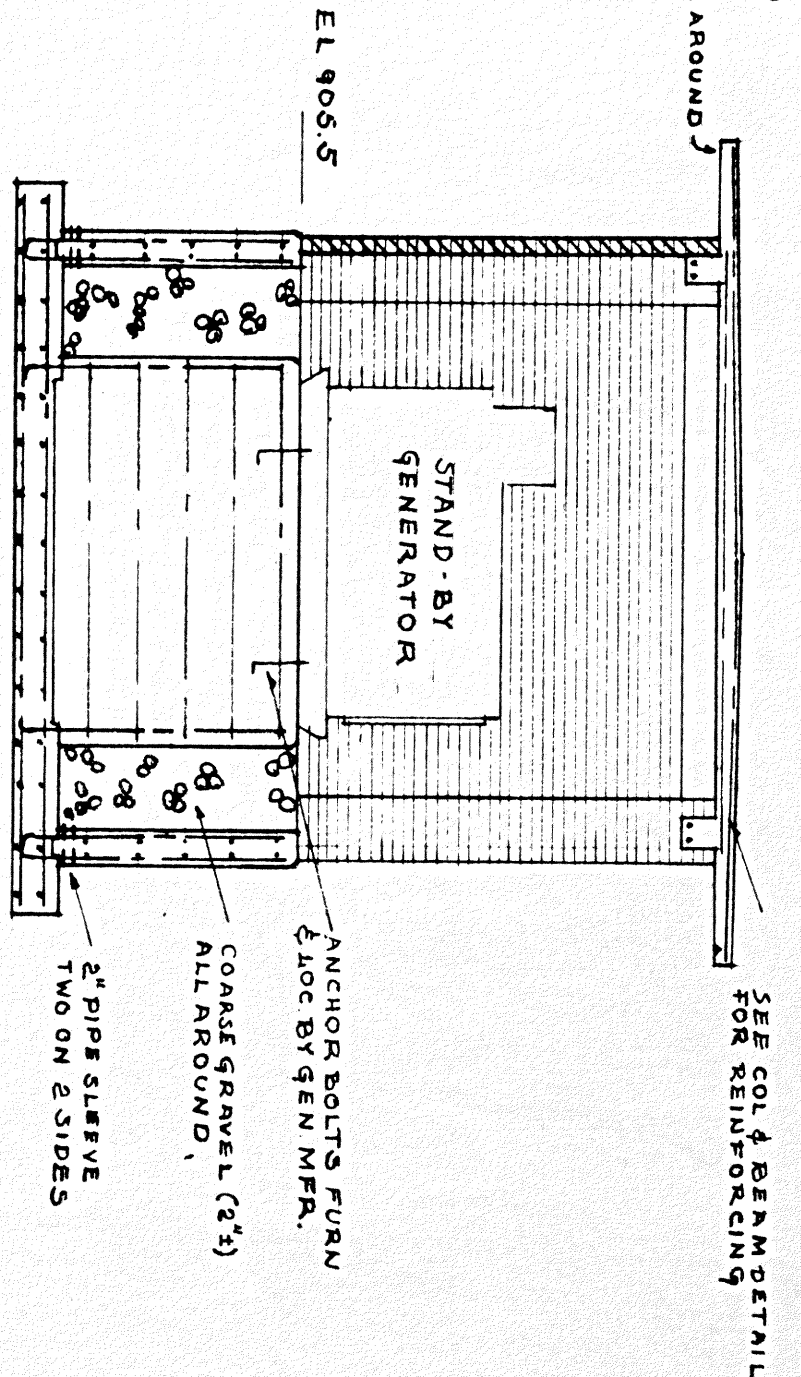
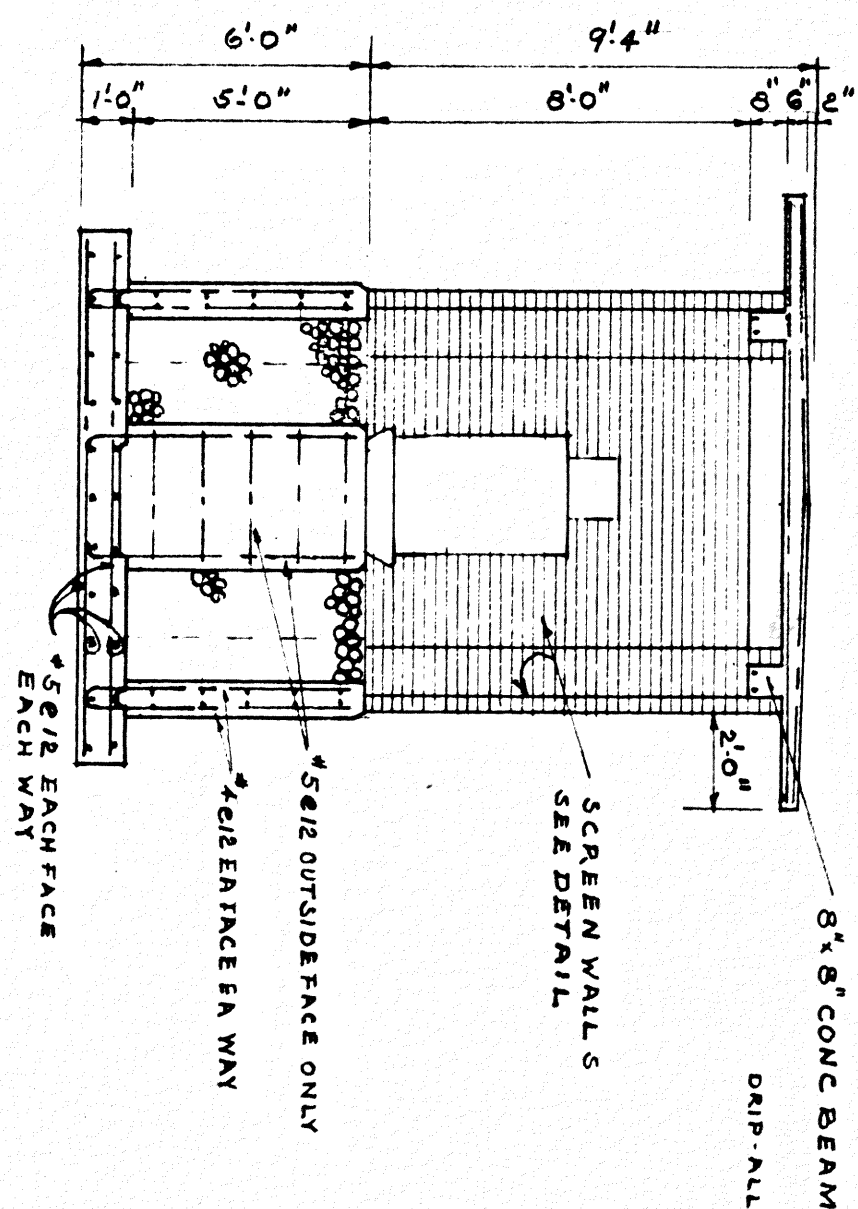
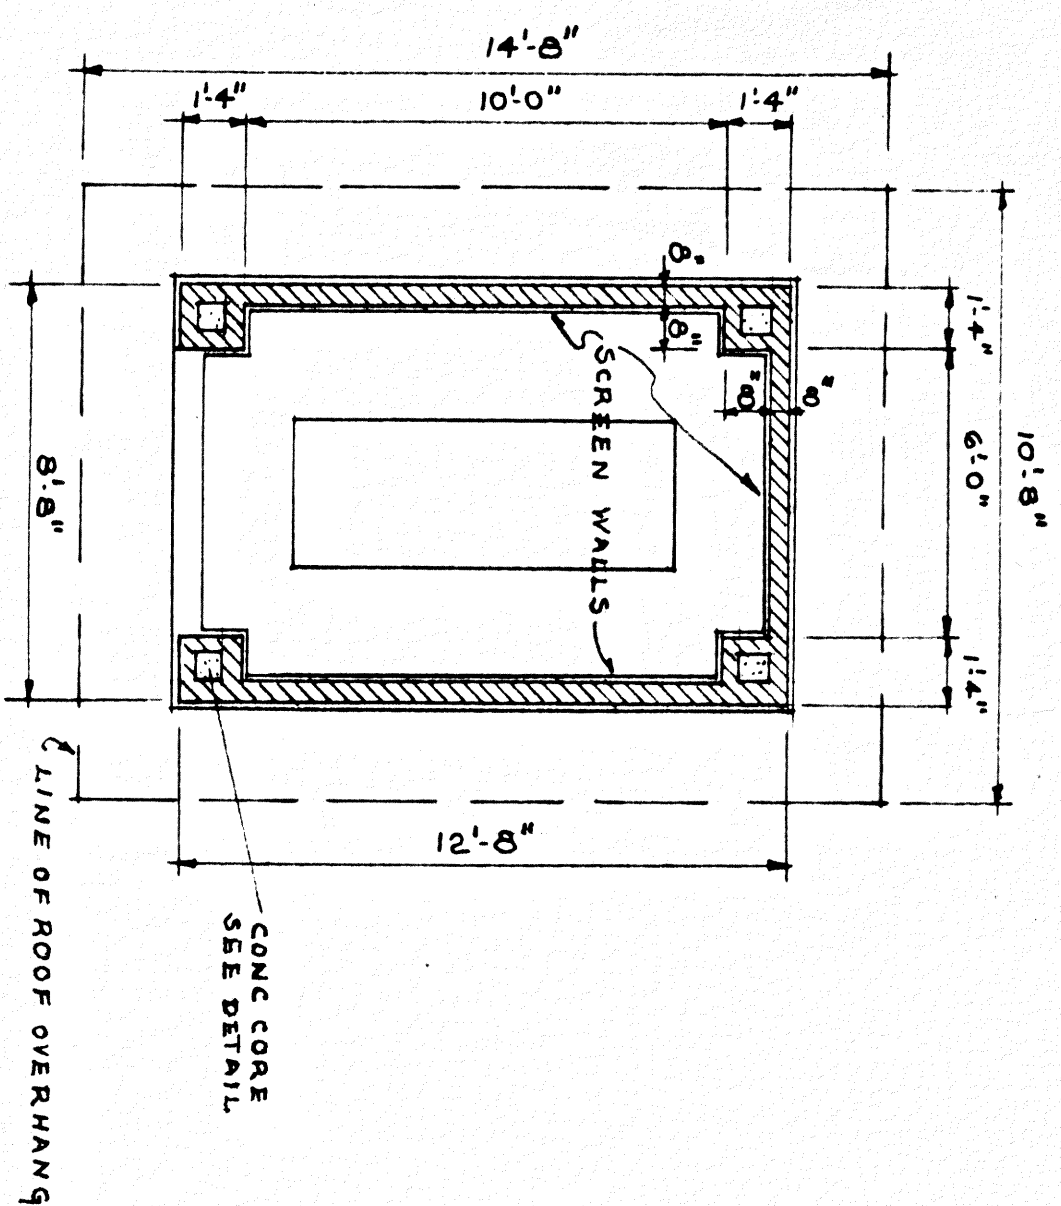
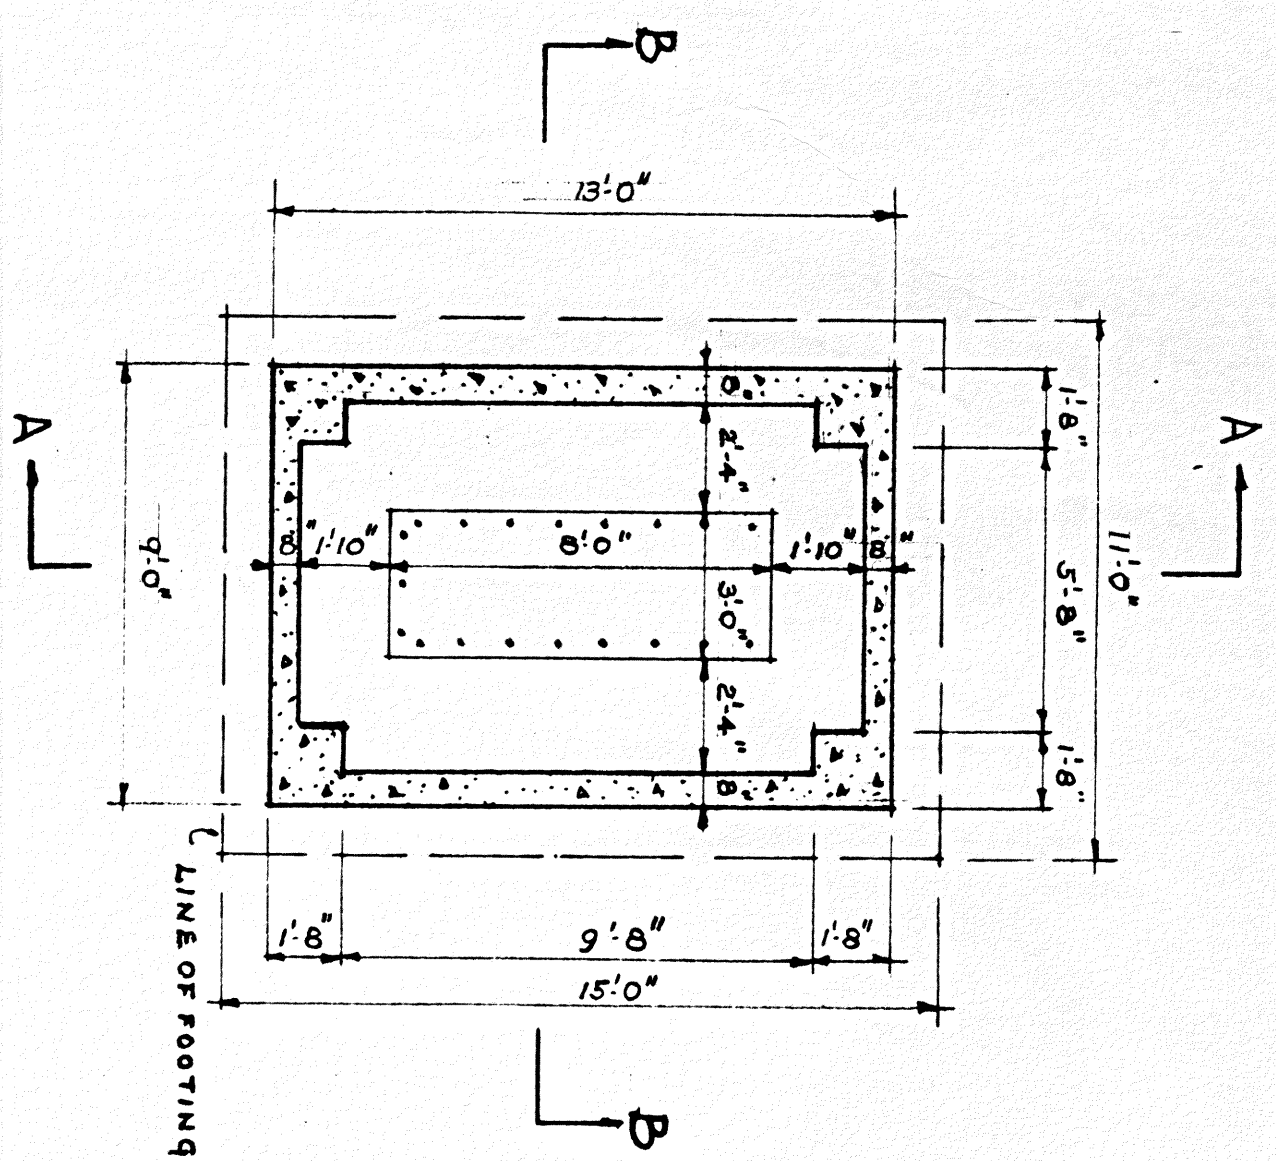


Dr. G. G. Bennett

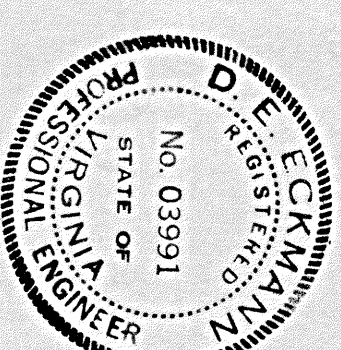

VINTON PUMPING STATION
VINTON, VIRGINIA
GENERATOR ENCLOSURE

VINTON, VIRGINIA

GENERATOR ENCLOSURE

ALYORD, BUADICK & HOWSON
ENGINEERS 19 CHICAGO