



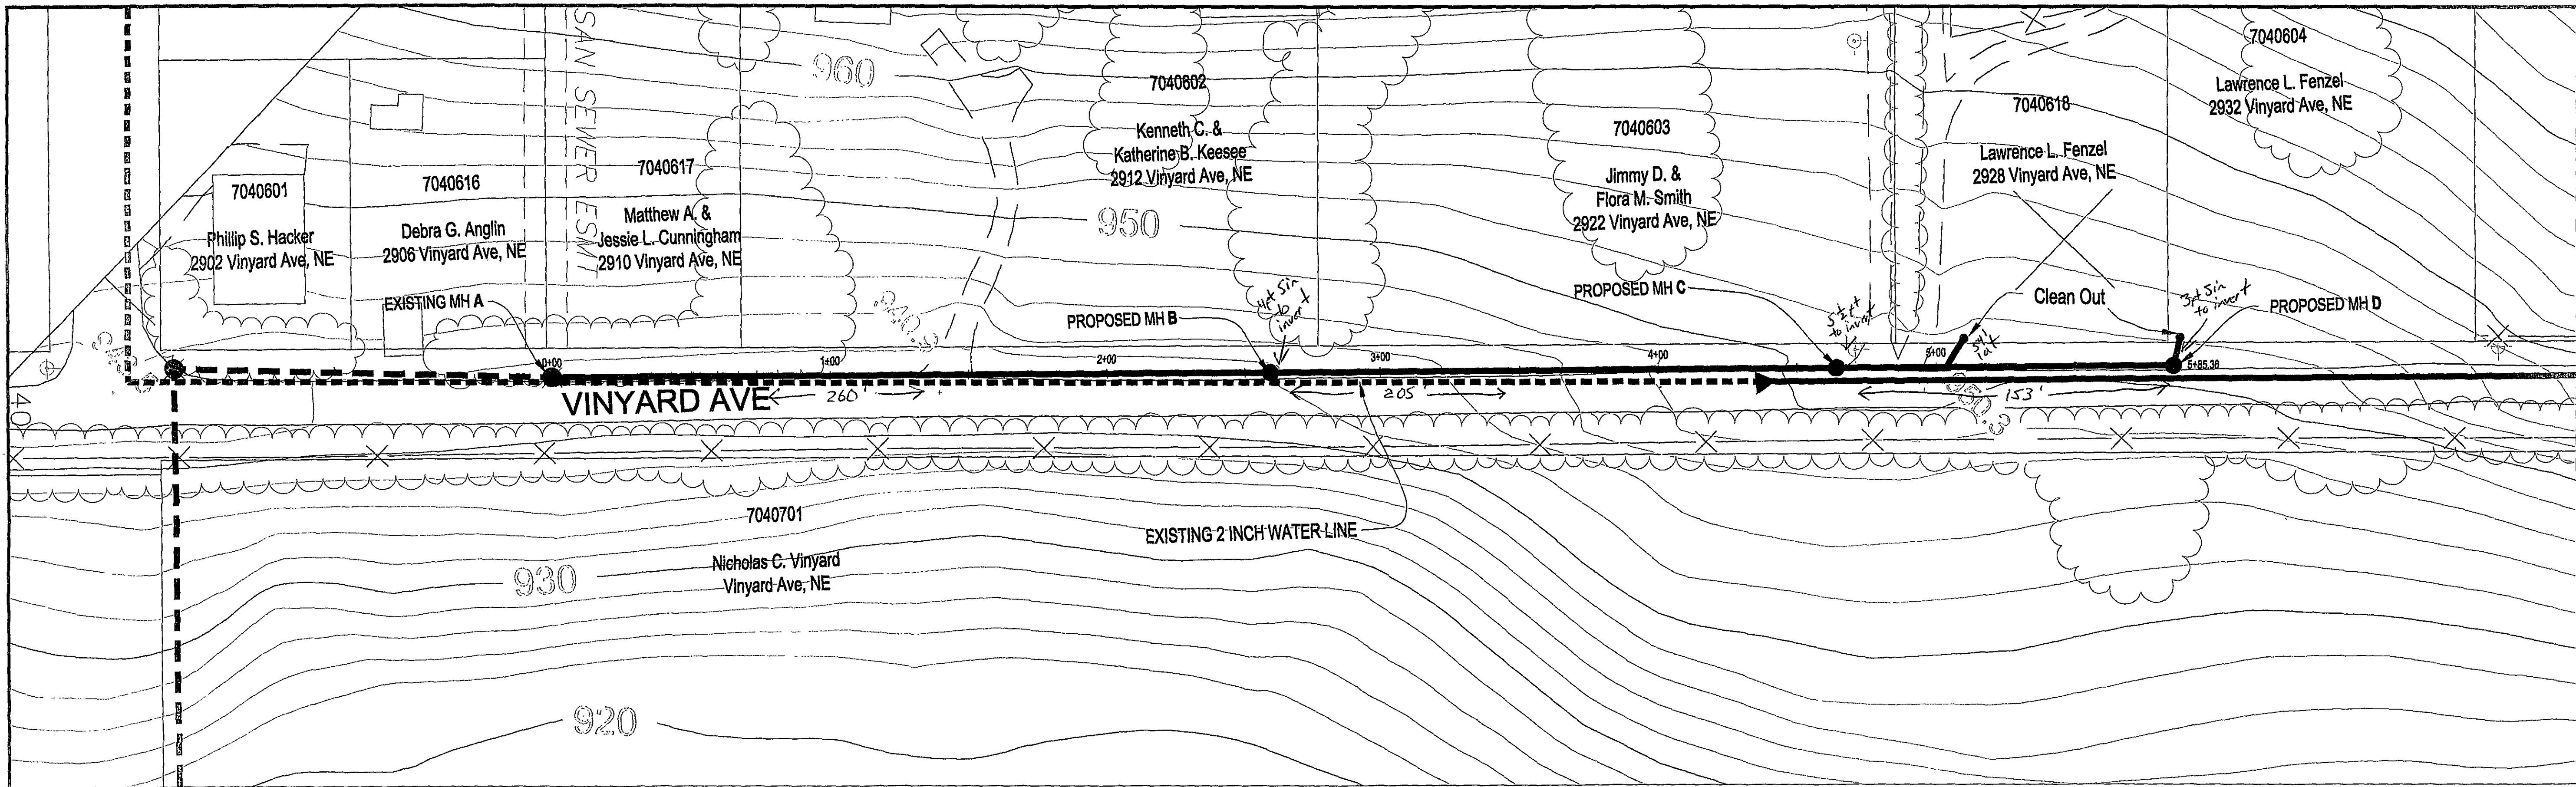

LEGEND

- EXISTING SANITARY SEWER
- PROPOSED SANITARY SEWER
- EXISTING SANITARY SEWER MANHOLE
- PROPOSED SANITARY SEWER MANHOLE
- PROPOSED SANITARY SEWER EASEMENT
- PROPERTY LINE
- EXISTING FENCELINE
- EXISTING WATER LINE

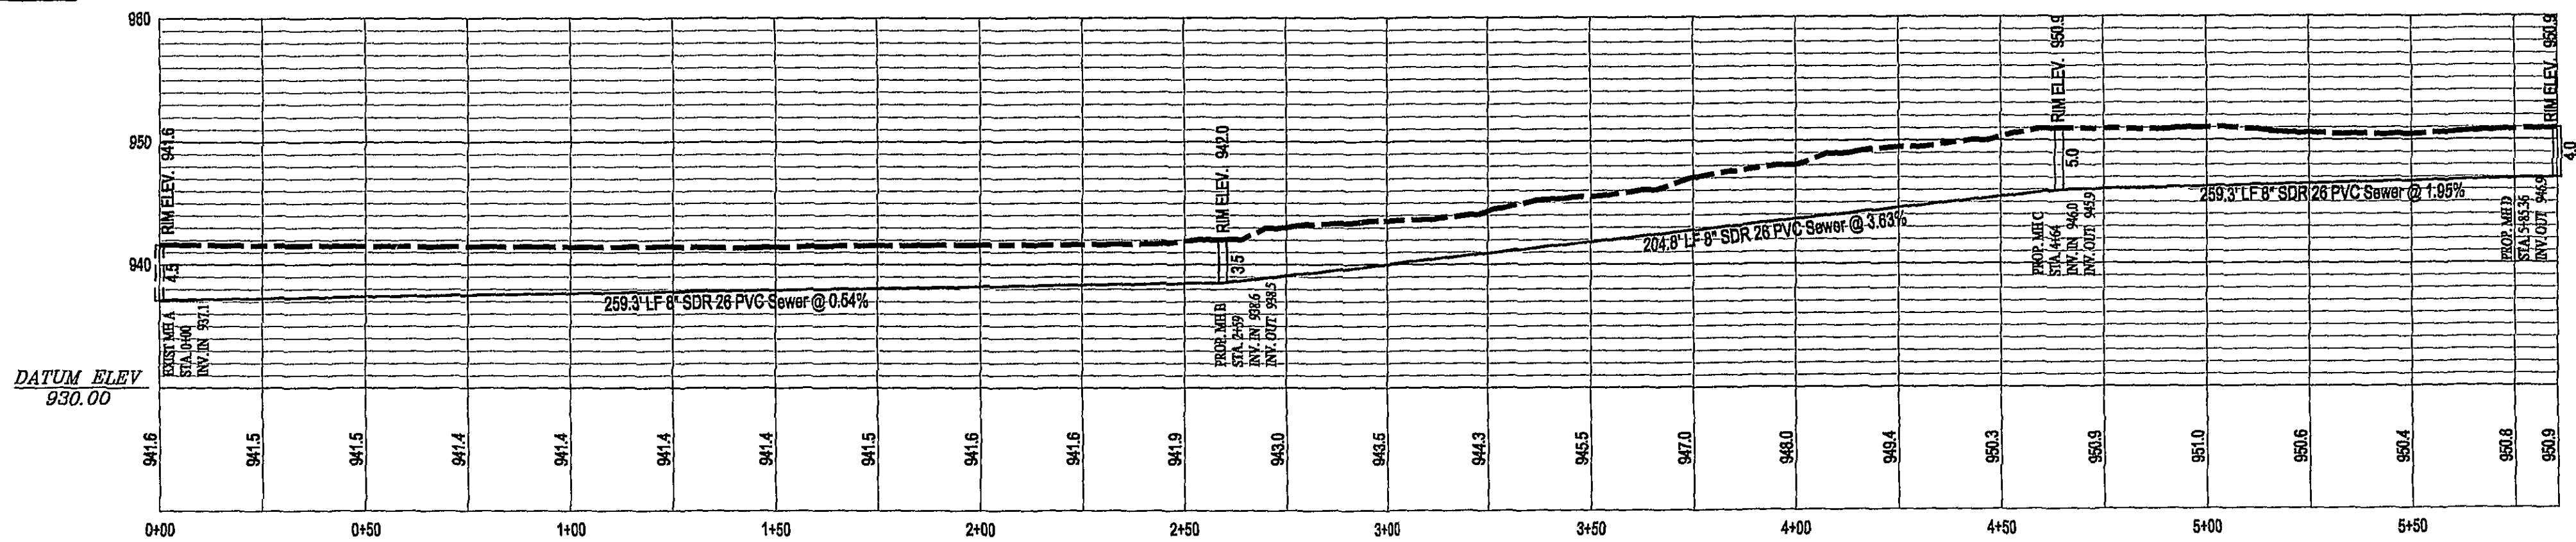

NOTES:

1. ALL WORK SHALL CONFORM TO WESTERN VIRGINIA WATER AUTHORITY DESIGN & CONSTRUCTION STANDARDS LATEST EDITION.

SCALE: HOR. 1 IN. = 30 FT.
VERT. 1 IN. = 10 FT.

AS - BUILT

WVWA ID# 6KZQPX

ENGINEERING SERVICES

2012 SOUTH JEFFERSON STREET
ROANOKE, VIRGINIA 24014
PHONE: (840) 863-5641



VINYARD AVE, NE
PROPOSED SEWER EXTENSION

Designed By:	AJC
Drawn By:	AJC
Checked By:	JGR
Date:	07/25/05
Scale:	AS NOTED
Plan #:	
Sheet:	1 OF 1