



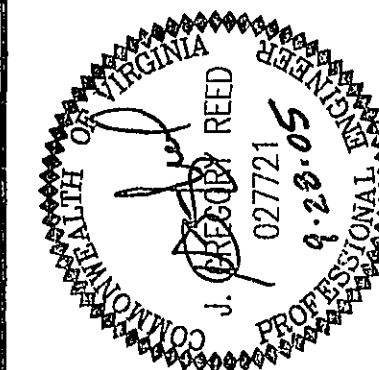




VINYARD AVENUE, NE
PROPOSED WATER EXTENSION

Designed By:	AJC
Drawn By:	AJC
Checked By:	JGR
Date:	09/26/05
Scale:	AS NOTED
Plan #:	
Sheet:	1 OF 2


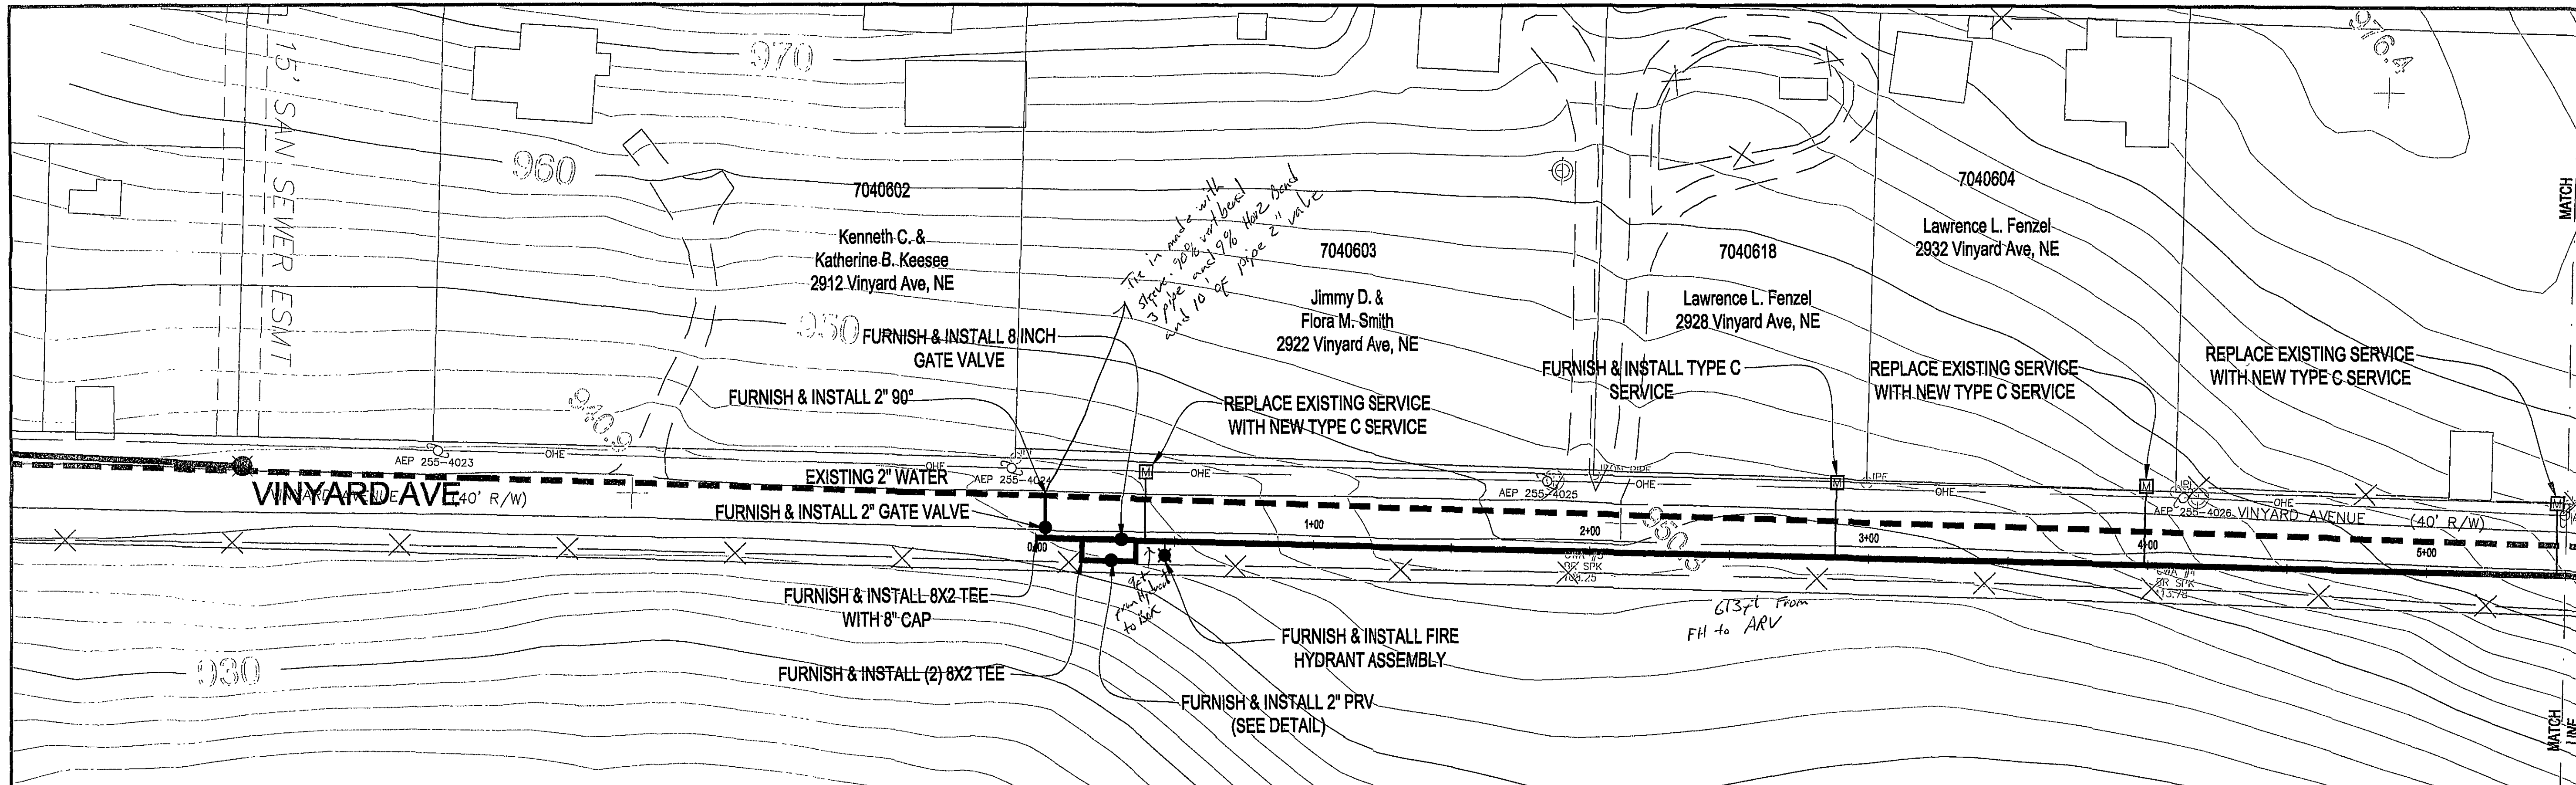


LEGEND

	EXISTING SANITARY SEWER
	EXISTING SANITARY SEWER MANHOLE
	PROPOSED SANITARY SEWER EASEMENT
	PROPERTY LINE
	EXISTING FENCE LINE
	EXISTING WATER LINE
	PROPOSED WATER LINE
	EXISTING WATER VALVE
	PROPOSED WATER VALVE

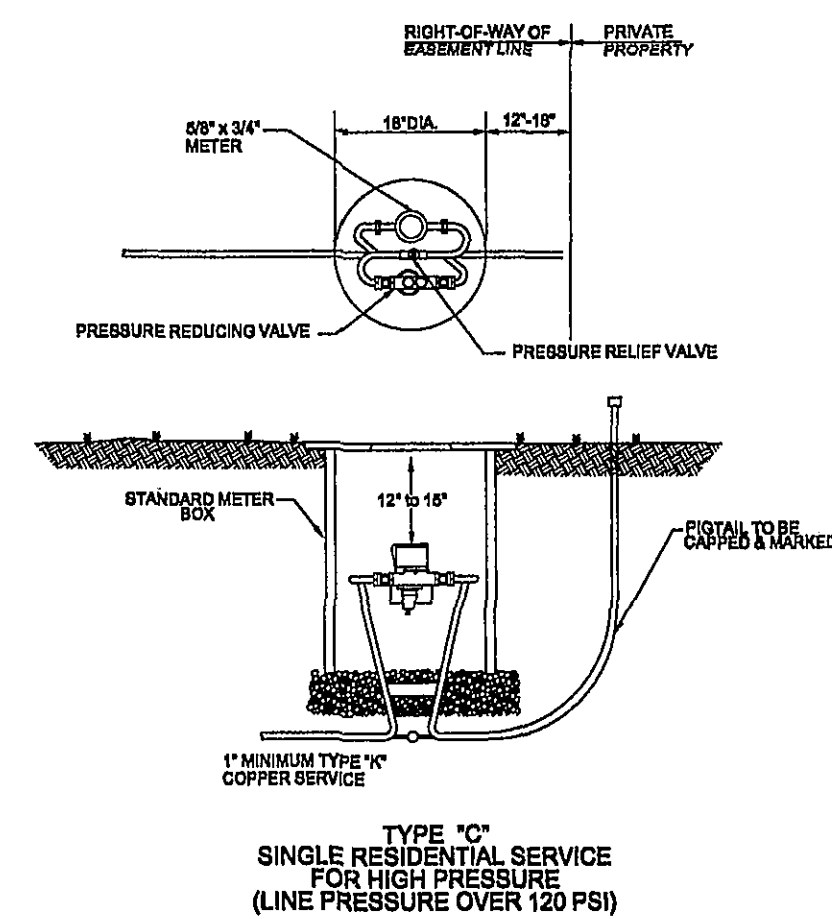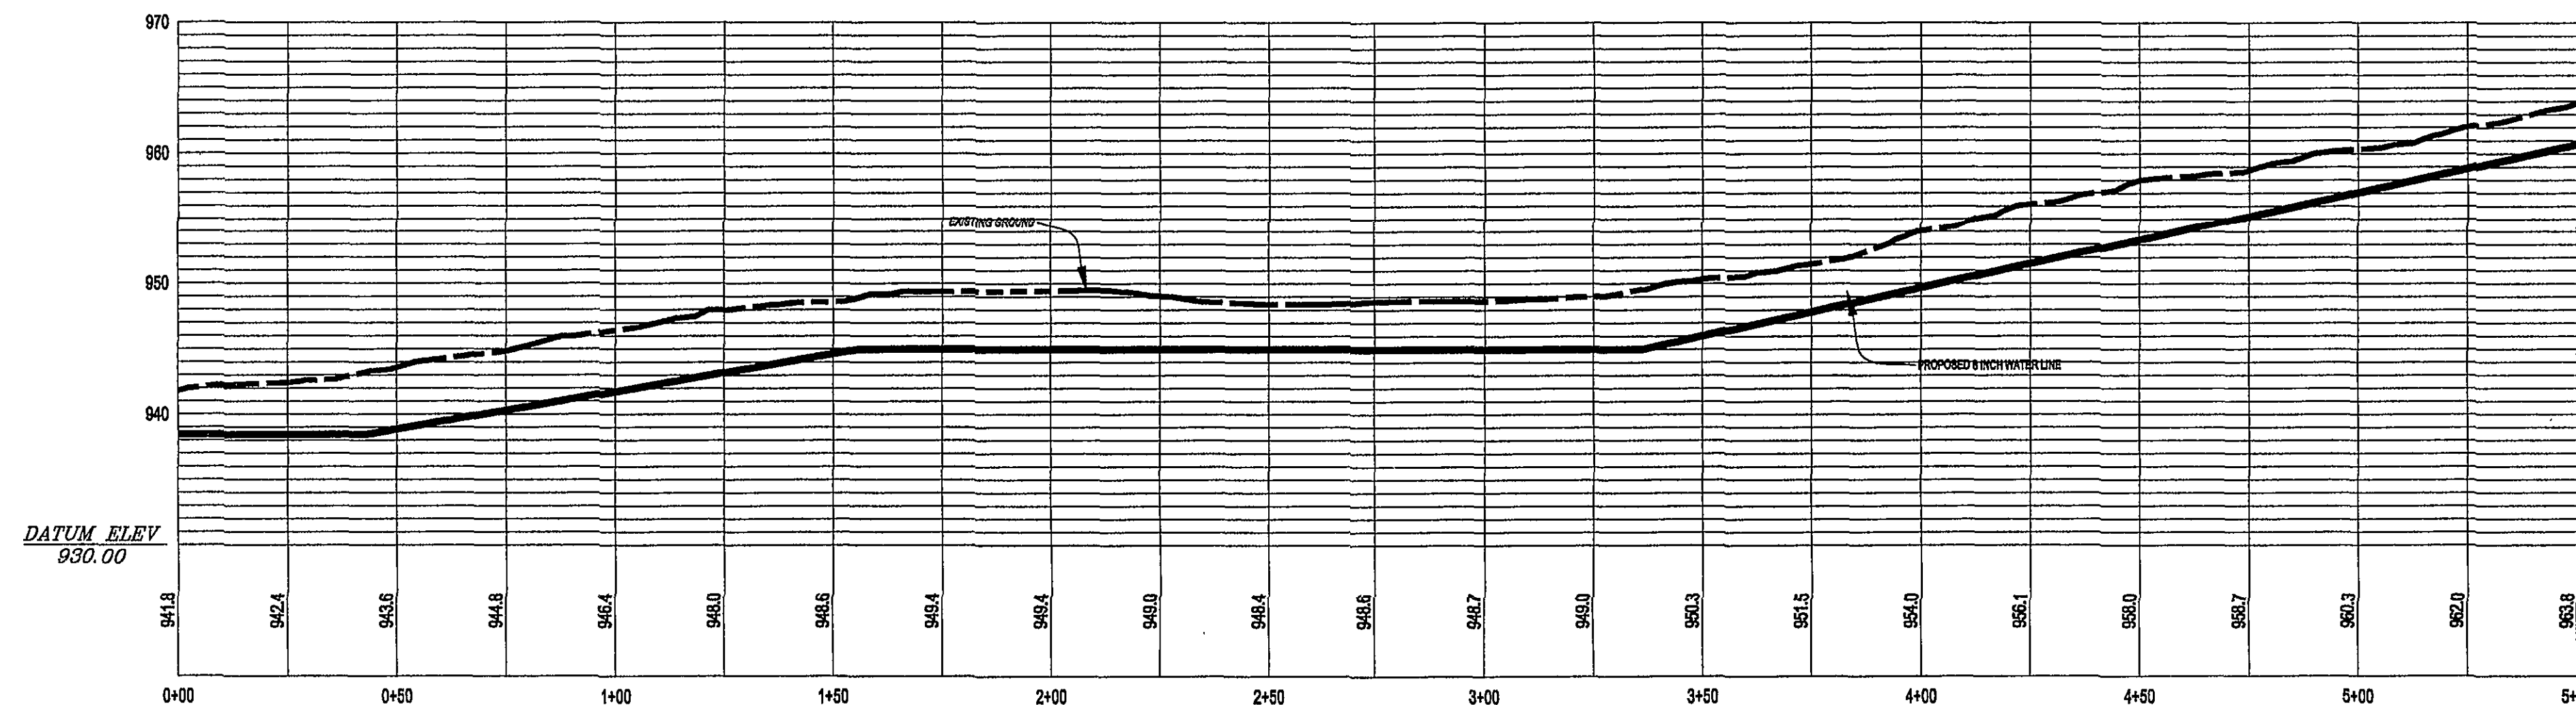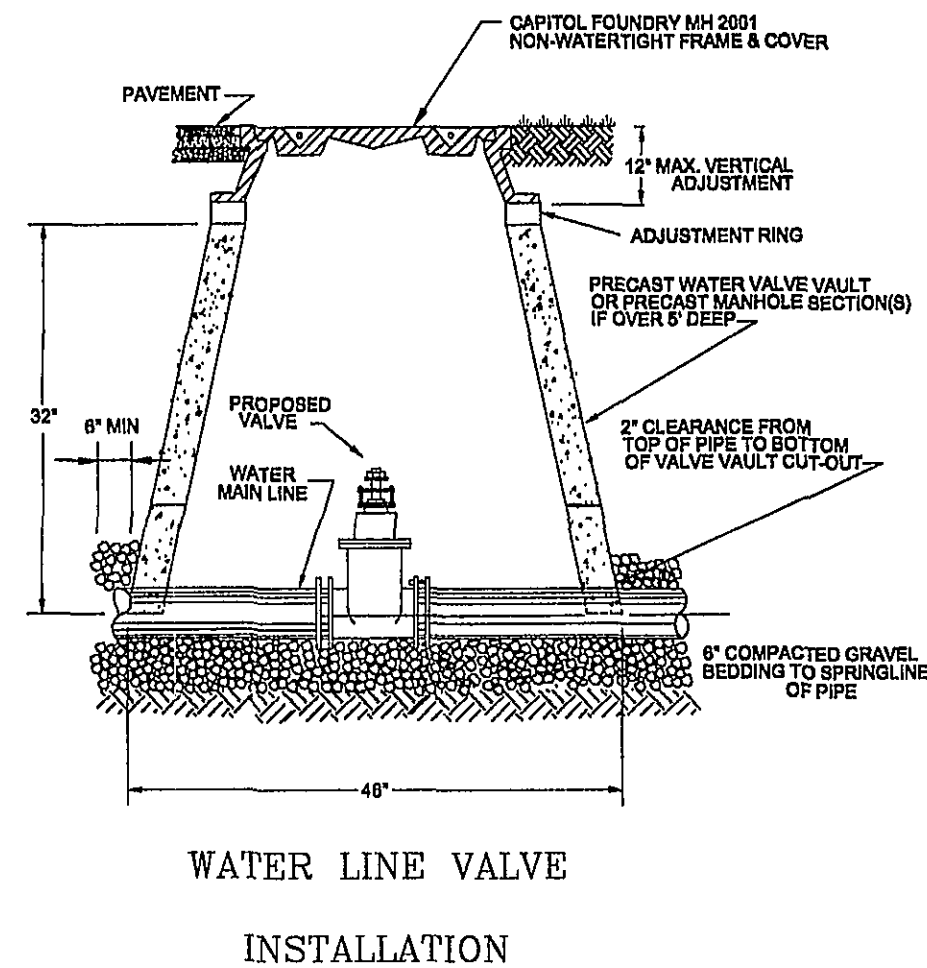

5' Diameter Doghouse with
Flat Top and Offset Openings

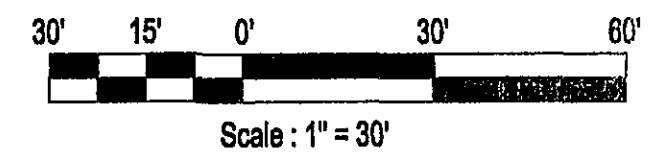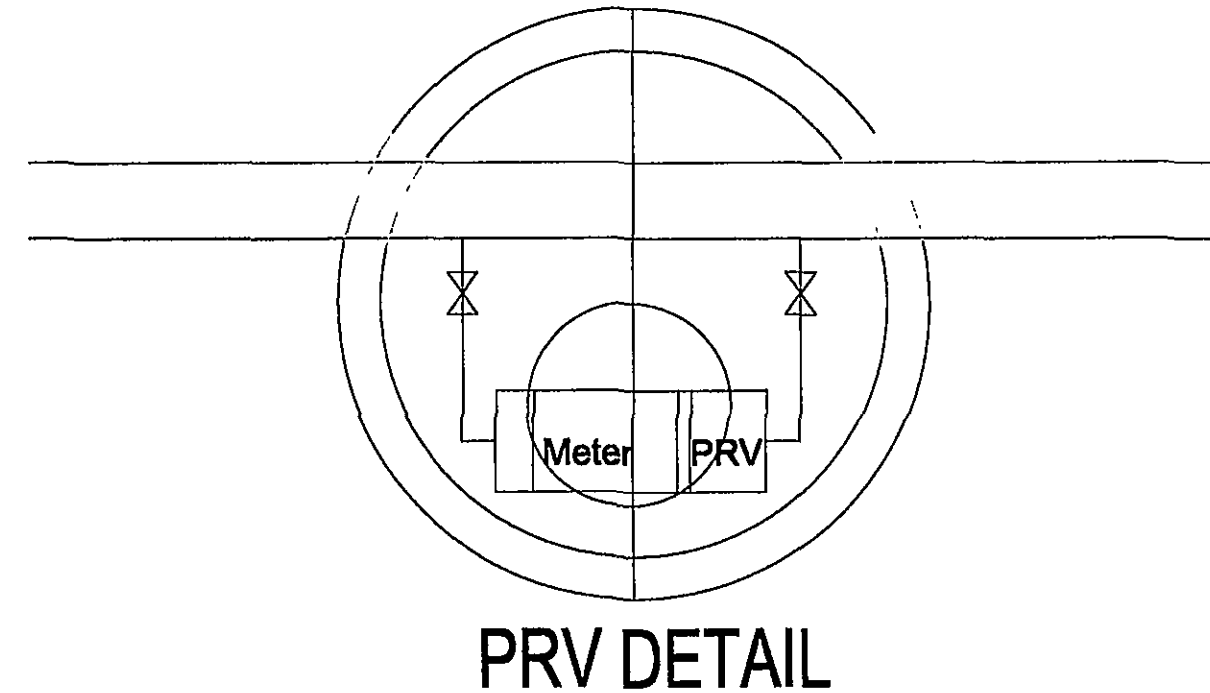

SCALE: HOR. 1 IN. = 30 FT.
VERT. 1 IN. = 10 FT.

AS - BUILT

WVWA ID# 6P3H9X

- NOTES:**
1. ALL WORK SHALL CONFORM TO THE LATEST EDITION OF THE WESTERN VIRGINIA WATER AUTHORITY DESIGN & CONSTRUCTION STANDARDS.
 2. NO MORE THAN 500 FEET OF TRENCH WILL BE OPEN AT ANY ONE TIME.
 3. ALL DISTURBED AREAS WILL BE RESTORED WITH AN ACCEPTABLE STAND OF GRASS IN ACCORDANCE WITH E & S STANDARDS.
 4. CONTRACTOR WILL OBSCURE CONSTRUCTION PATH WITH LOGS AND STUMPS AS PART OF RESTORATION.
 5. ANY WORK UNDER PAVEMENT SHALL BE BACKFILLED WITH 21A CRUSHED STONE IN COMPLIANCE WITH CITY ROW/EXC. PERMIT.