
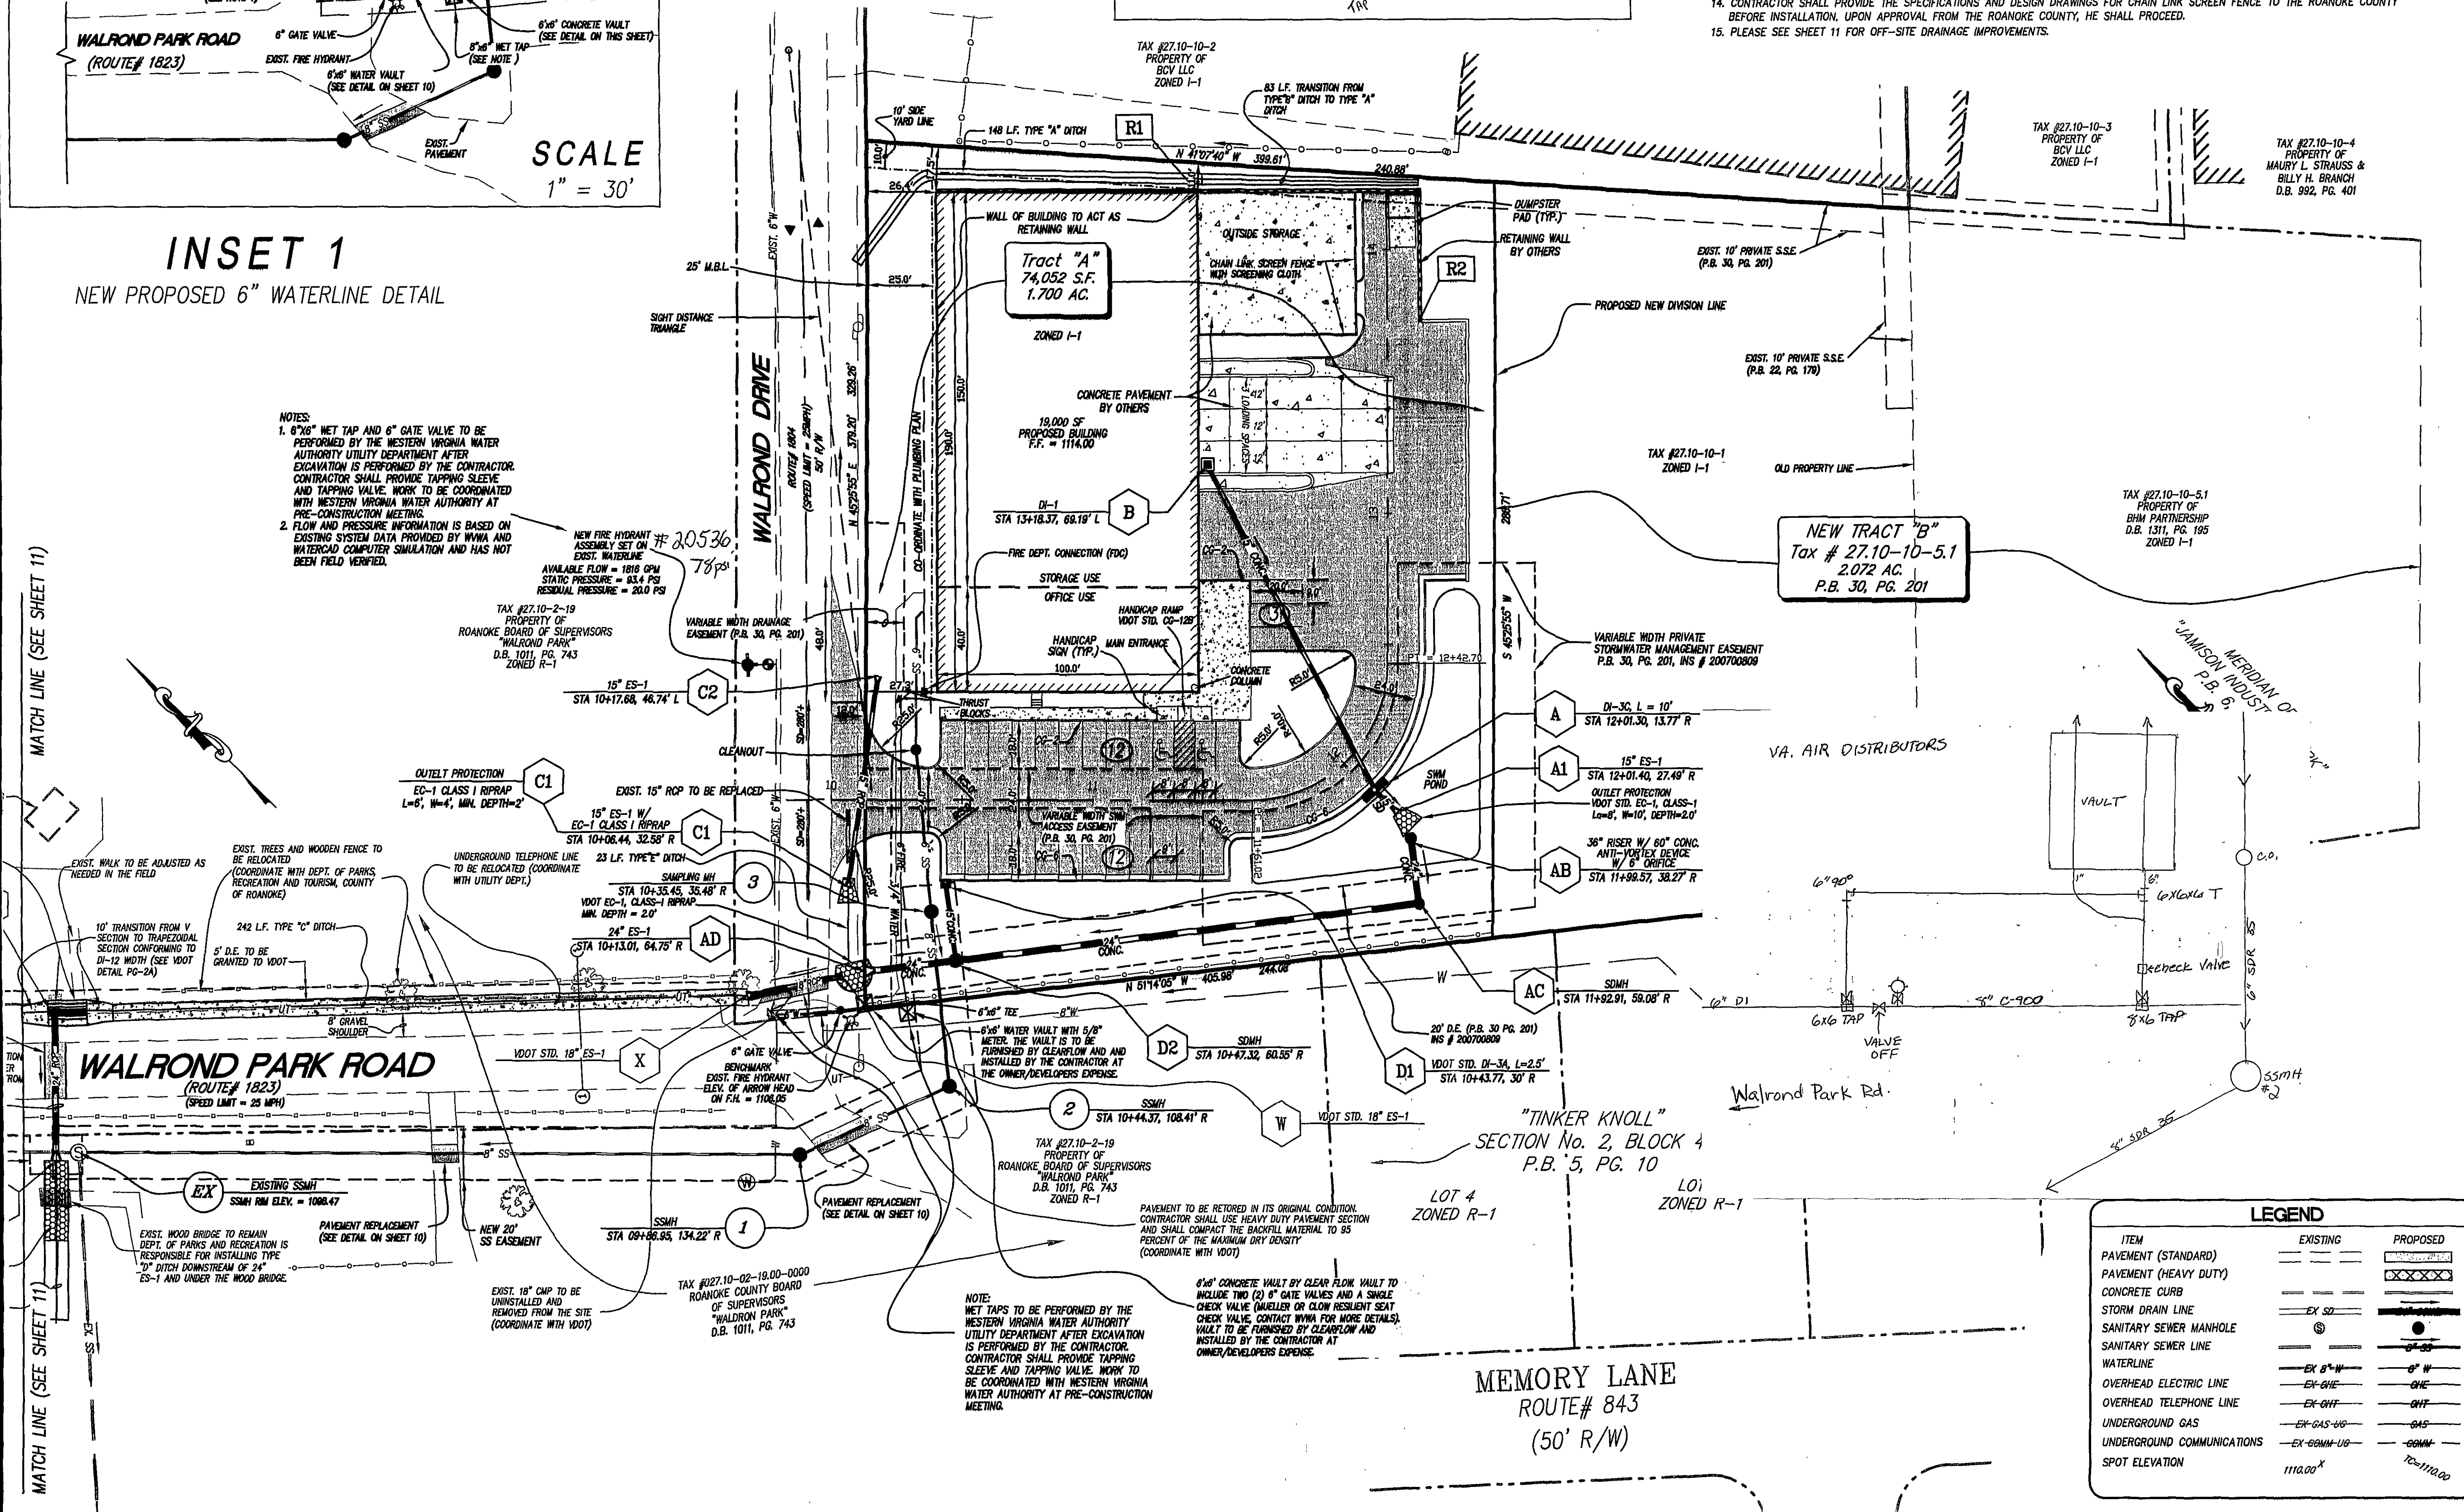
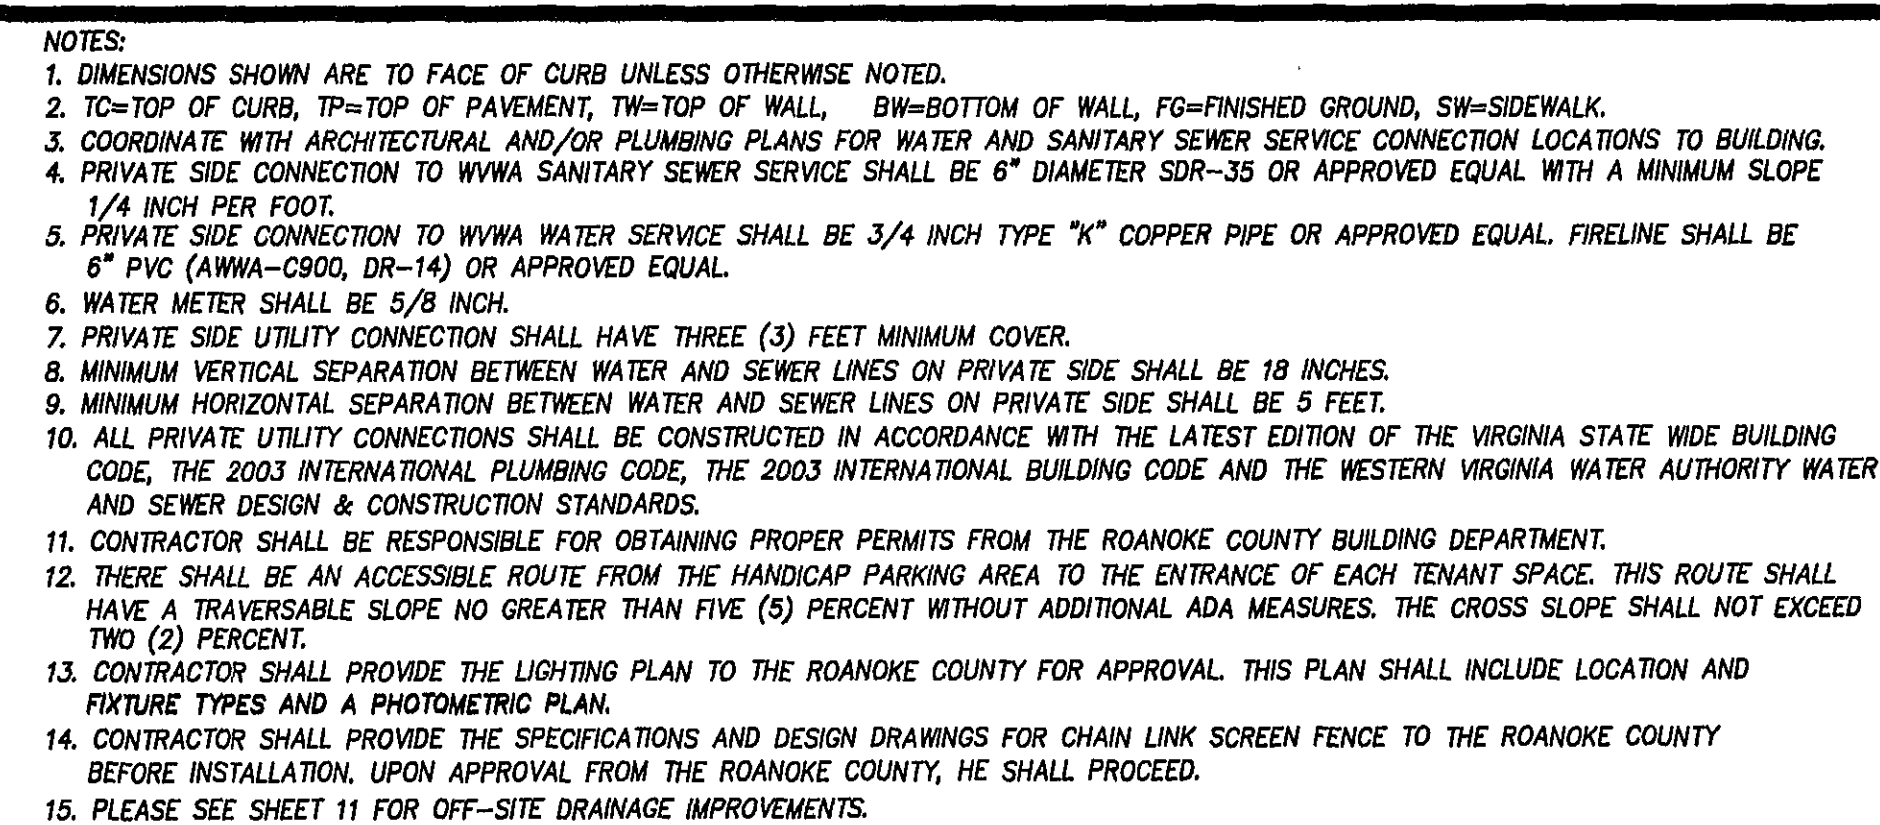
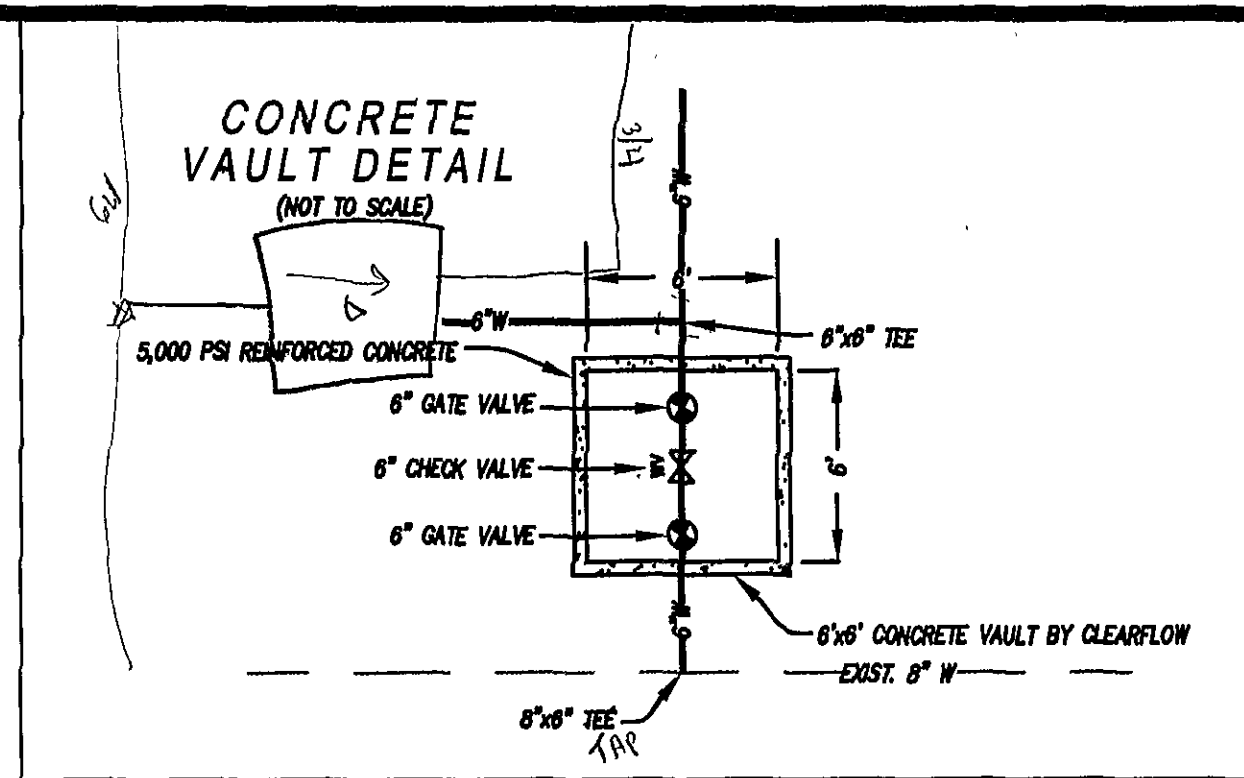


\\drawings\2006\06257\000\06257compa_rev1.dwg

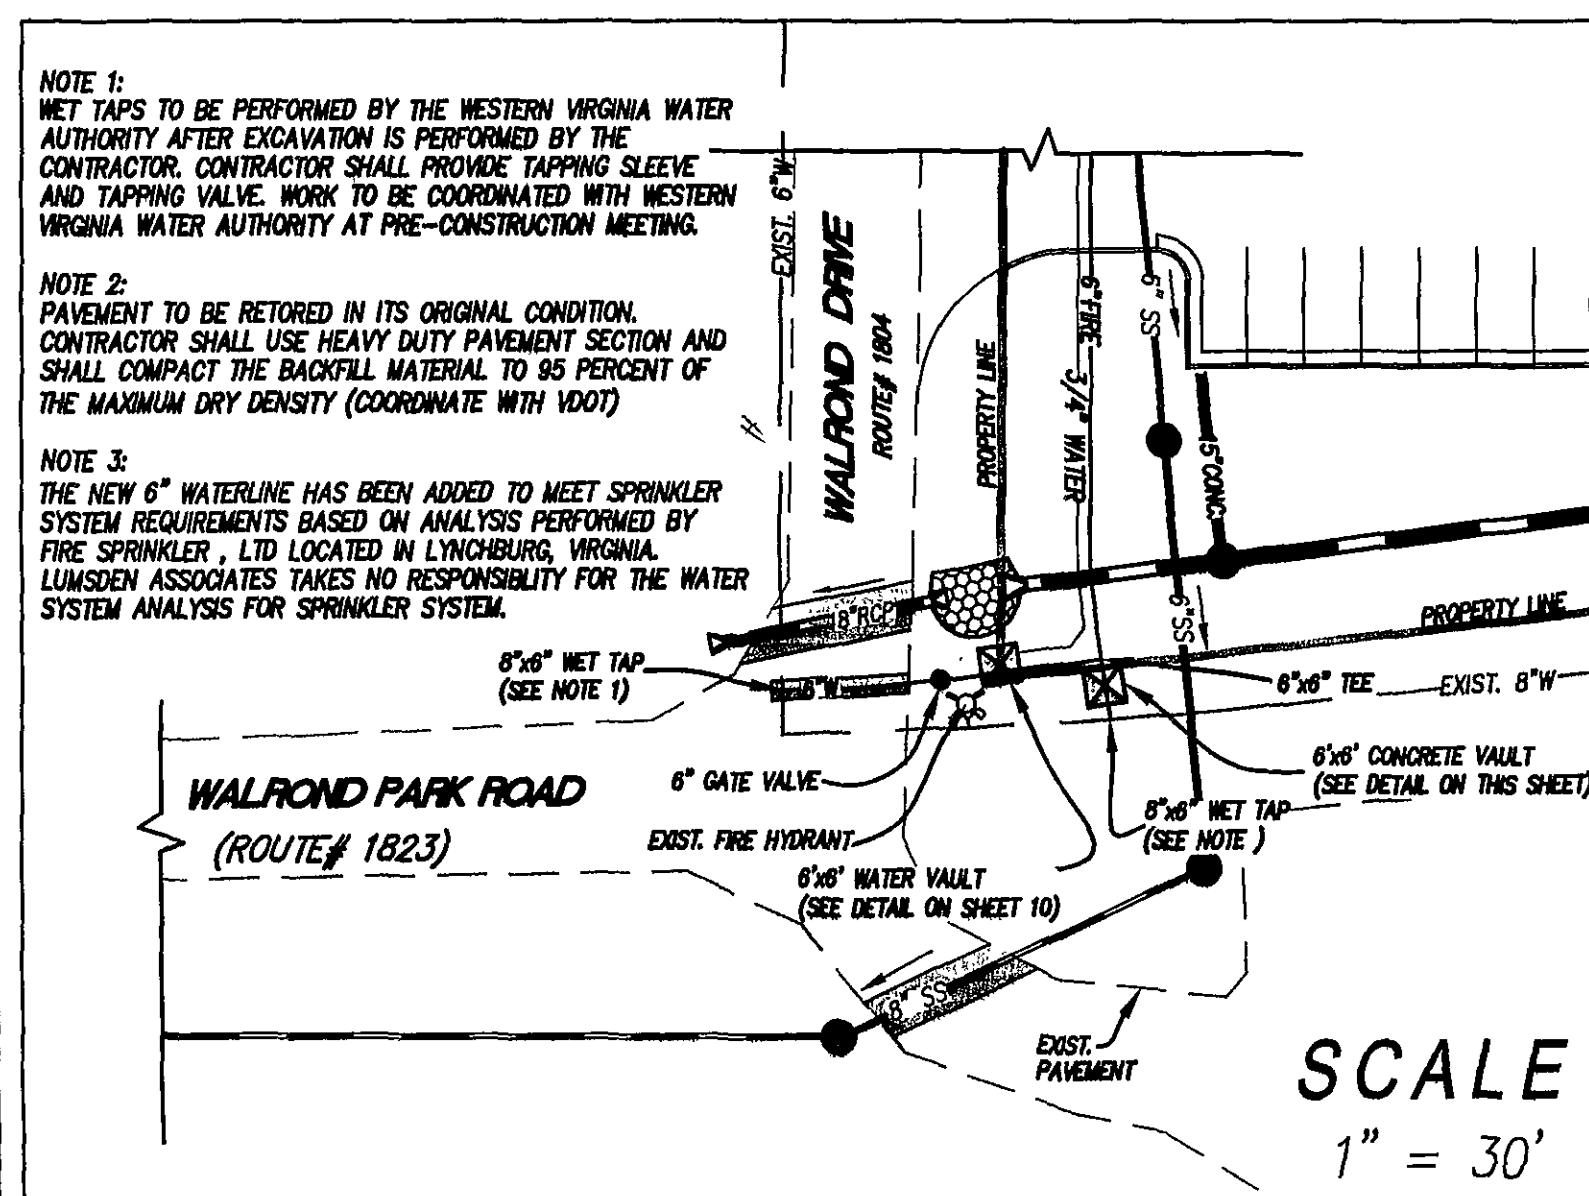

L
A

LUMSDEN ASSOCIATES, P.C.
ENGINEERS-SURVEYORS-PLANNERS
ROANOKE, VIRGINIA

4664 BRAMBLETON AVENUE
P.O. BOX 20669
ROANOKE, VIRGINIA 24018

PHONE: (540) 774-4411
FAX: (540) 773-9445
E-MAIL: MAIL@LUMSDENPC.COM

COMMONWEALTH OF VIRGINIA
TC Dale
 THOMAS C. DALE
 No. 033002
 12-18-07
 PROFESSIONAL ENGINEER

VIRGINIA AIR DISTRIBUTORS
PREPARED FOR
VIRGINIA AIR DISTRIBUTORS
HOLLIS MAGISTERIAL DISTRICT
ROANOKE COUNTY, VIRGINIA

DIMENSIONAL LAYOUT

REVISIONS	
NO.	DATE DESCRIPTION 1" MINOR CORRECTIONS MADE ACCORDS WITH REVISIONS TO CONTRACT WARRANT AND A DATE VALUE
1	12/18/2007
2	
3	
4	
5	

DATE: APRIL 23, 2007

SCALE: 1" = 30'

COMMISSION NO: 06-257

SHEET 4 OF 1