
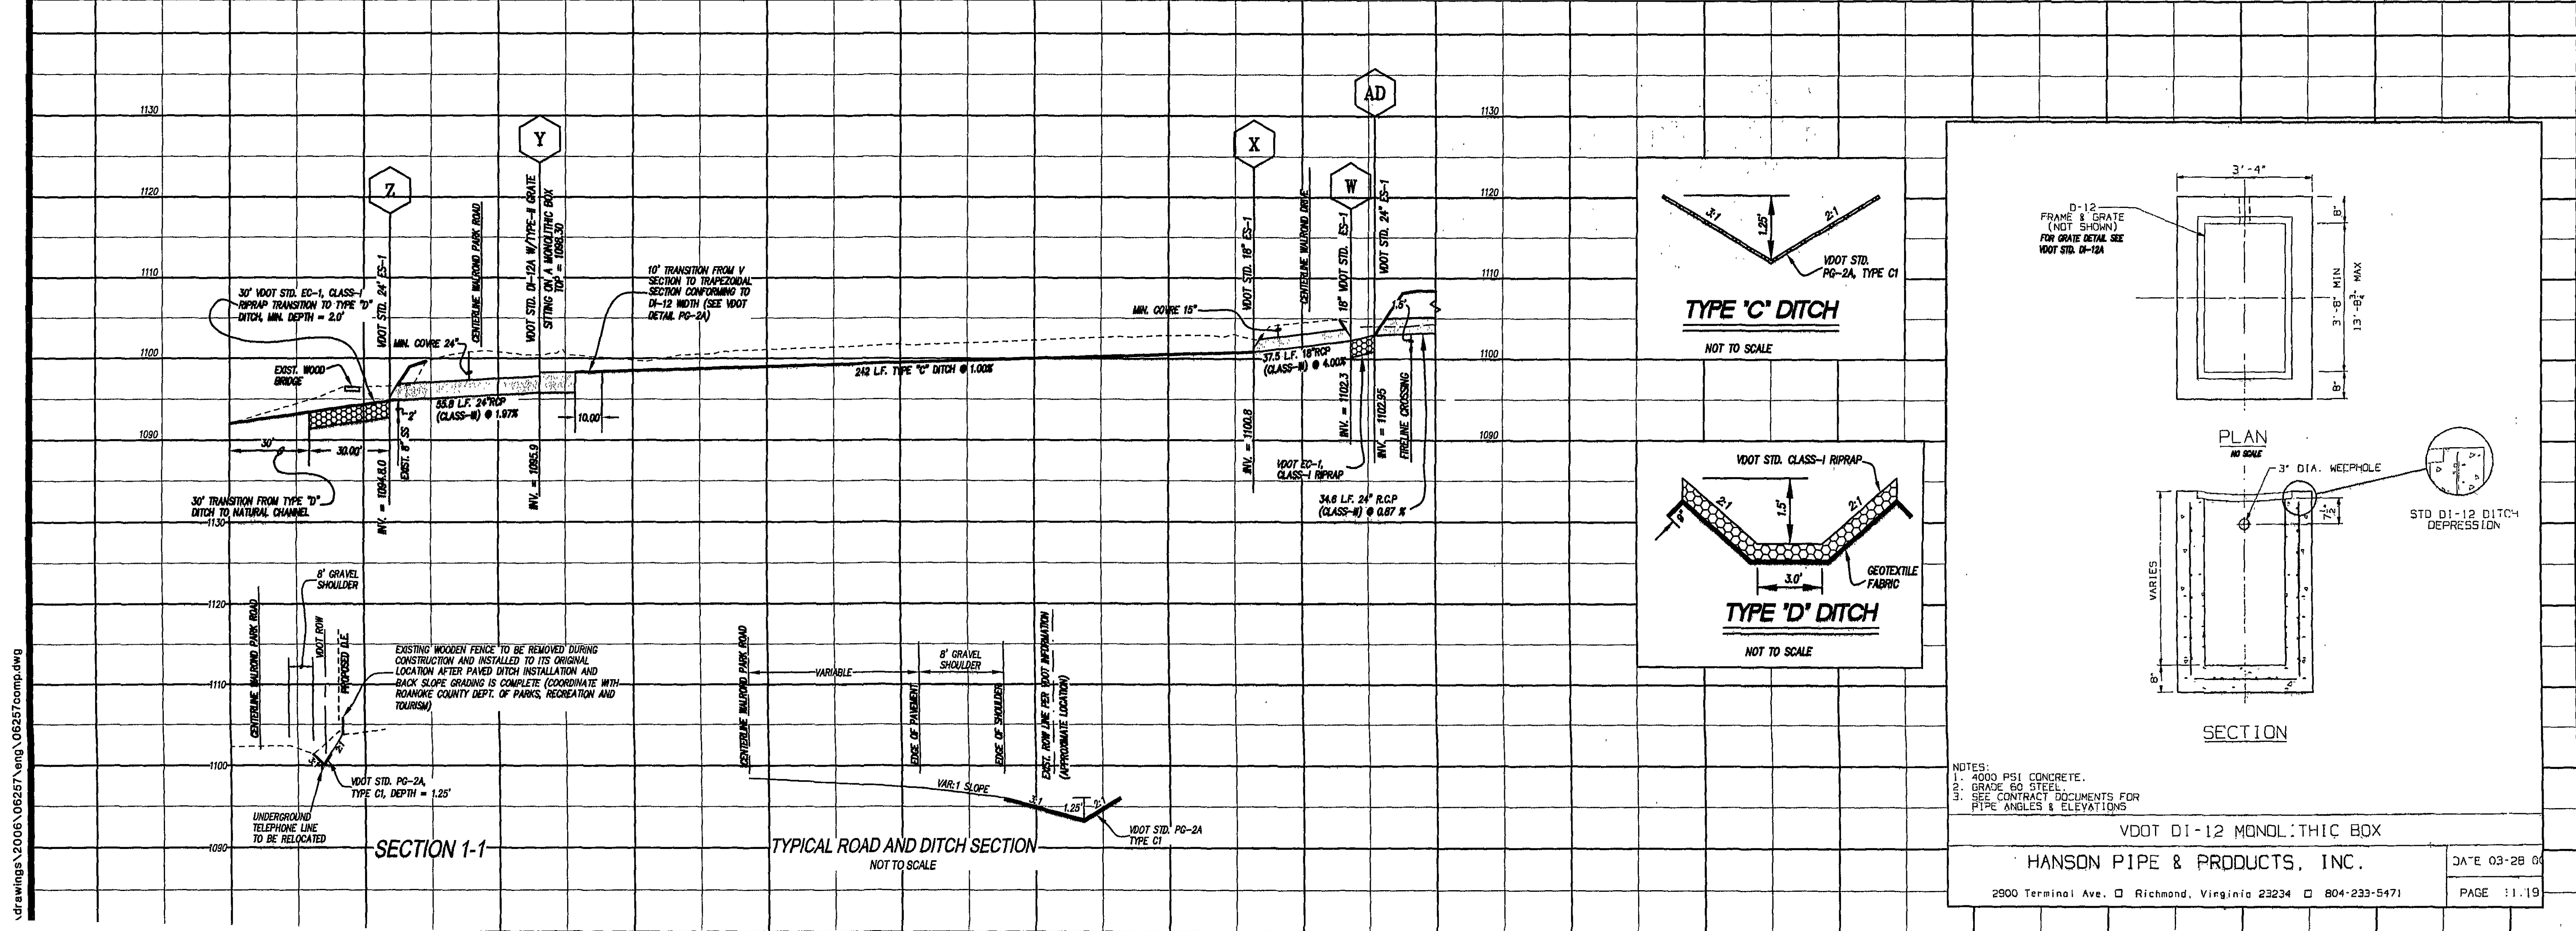


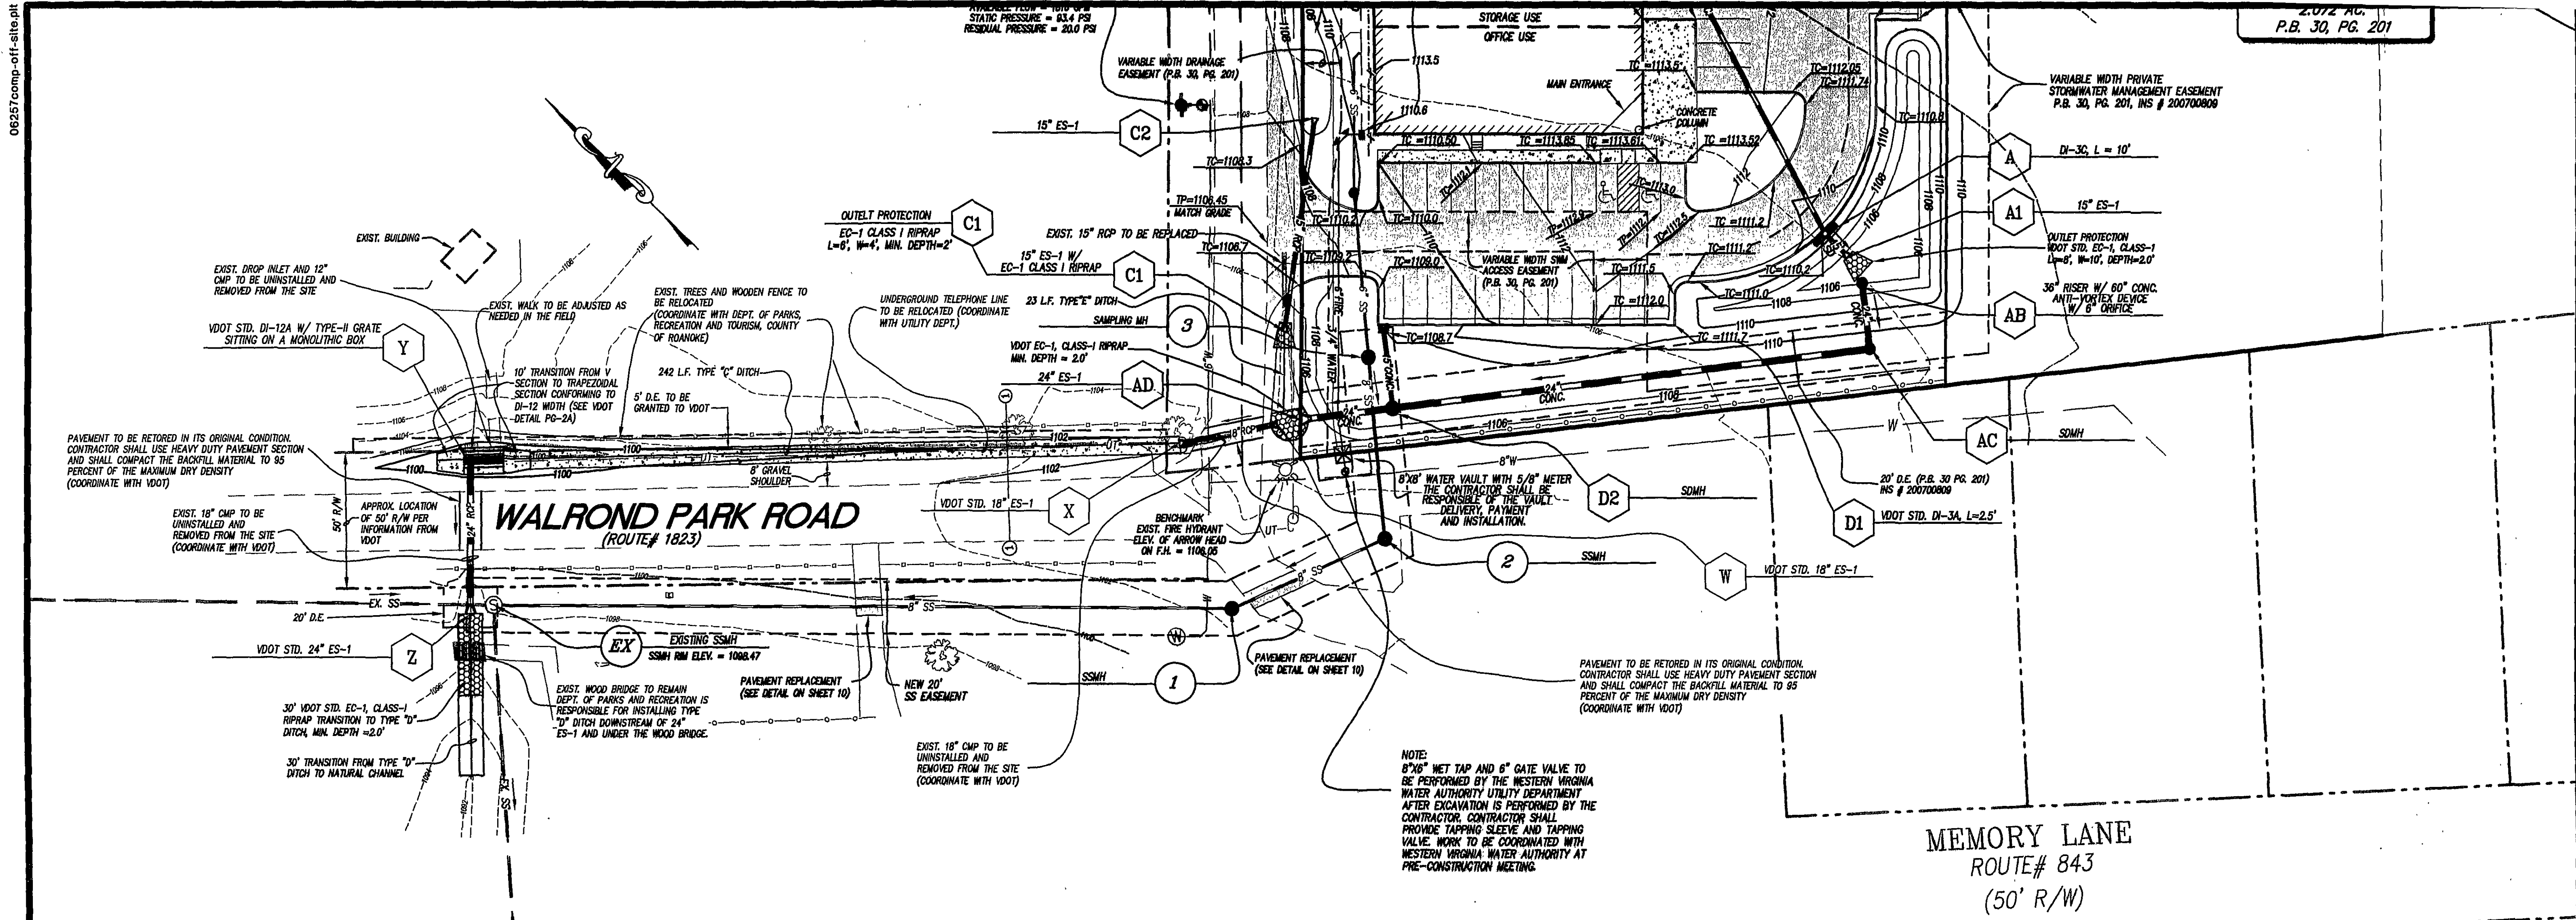

LUMSDEN ASSOCIATES, P.C.
ENGINEERS-SURVEYORS-PLANNERS
ROANOKE, VIRGINIA

4664 BRAVILTON AVENUE
P.O. BOX 20669
ROANOKE, VIRGINIA 24018

PHONE: (540) 774-4411
FAX: (540) 772-9445
E-MAIL: MAIL@LUMSDENPC.COM

COMMONWEALTH OF VIRGINIA
THOMAS C. DALE
No. 033002
4/23/07
PROFESSIONAL ENGINEER

OFF-SITE DRAINAGE
PLAN AND PROFILE

VIRGINIA AIR DISTRIBUTORS
PREPARED FOR
VIRGINIA AIR DISTRIBUTORS
HOLLIS MAGISTERIAL DISTRICT
ROANOKE COUNTY, VIRGINIA

NO.	DATE	DESCRIPTION
1		
2		
3		
4		
5		

REVISIONS