


11-300

11-300

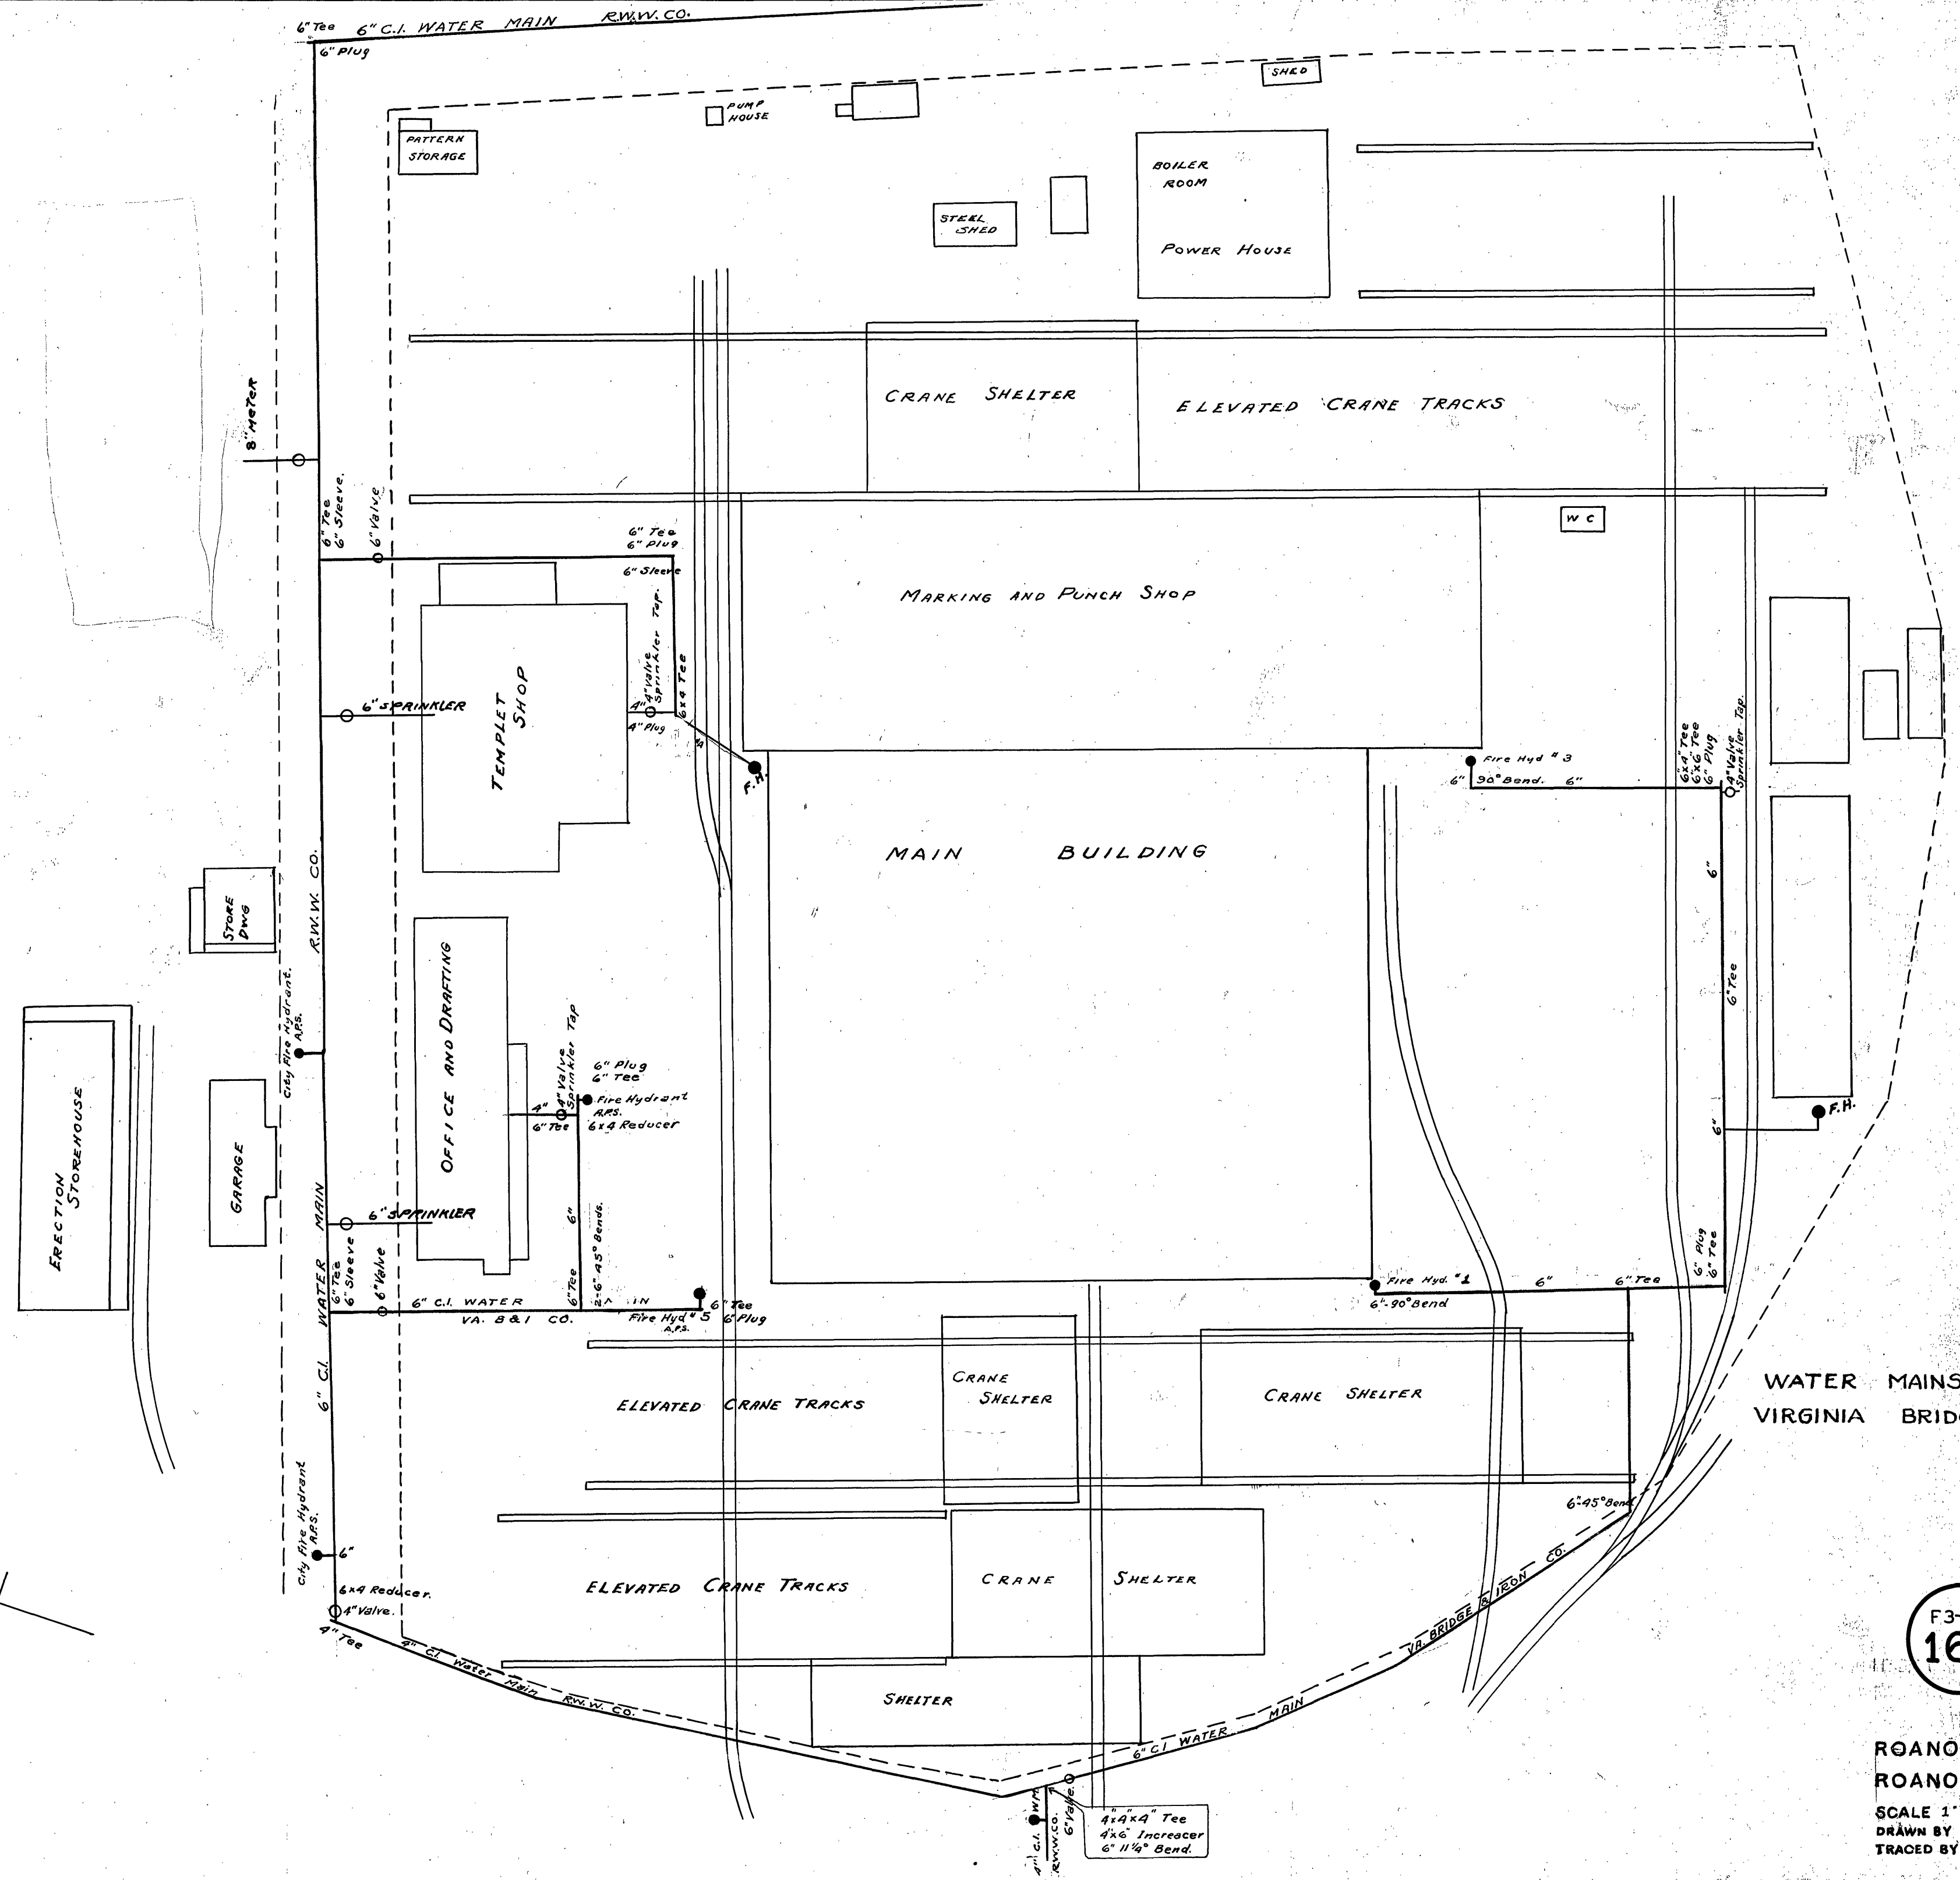

WATER MAINS LAID FOR
VIRGINIA BRIDGE AND IRON CO

F3-D9
169

ROANOKE WATER WORKS CO.
ROANOKE, VIRGINIA,
SCALE 1" = 50' DATE JUL. 28 '17.
DRAWN BY ISSUED