


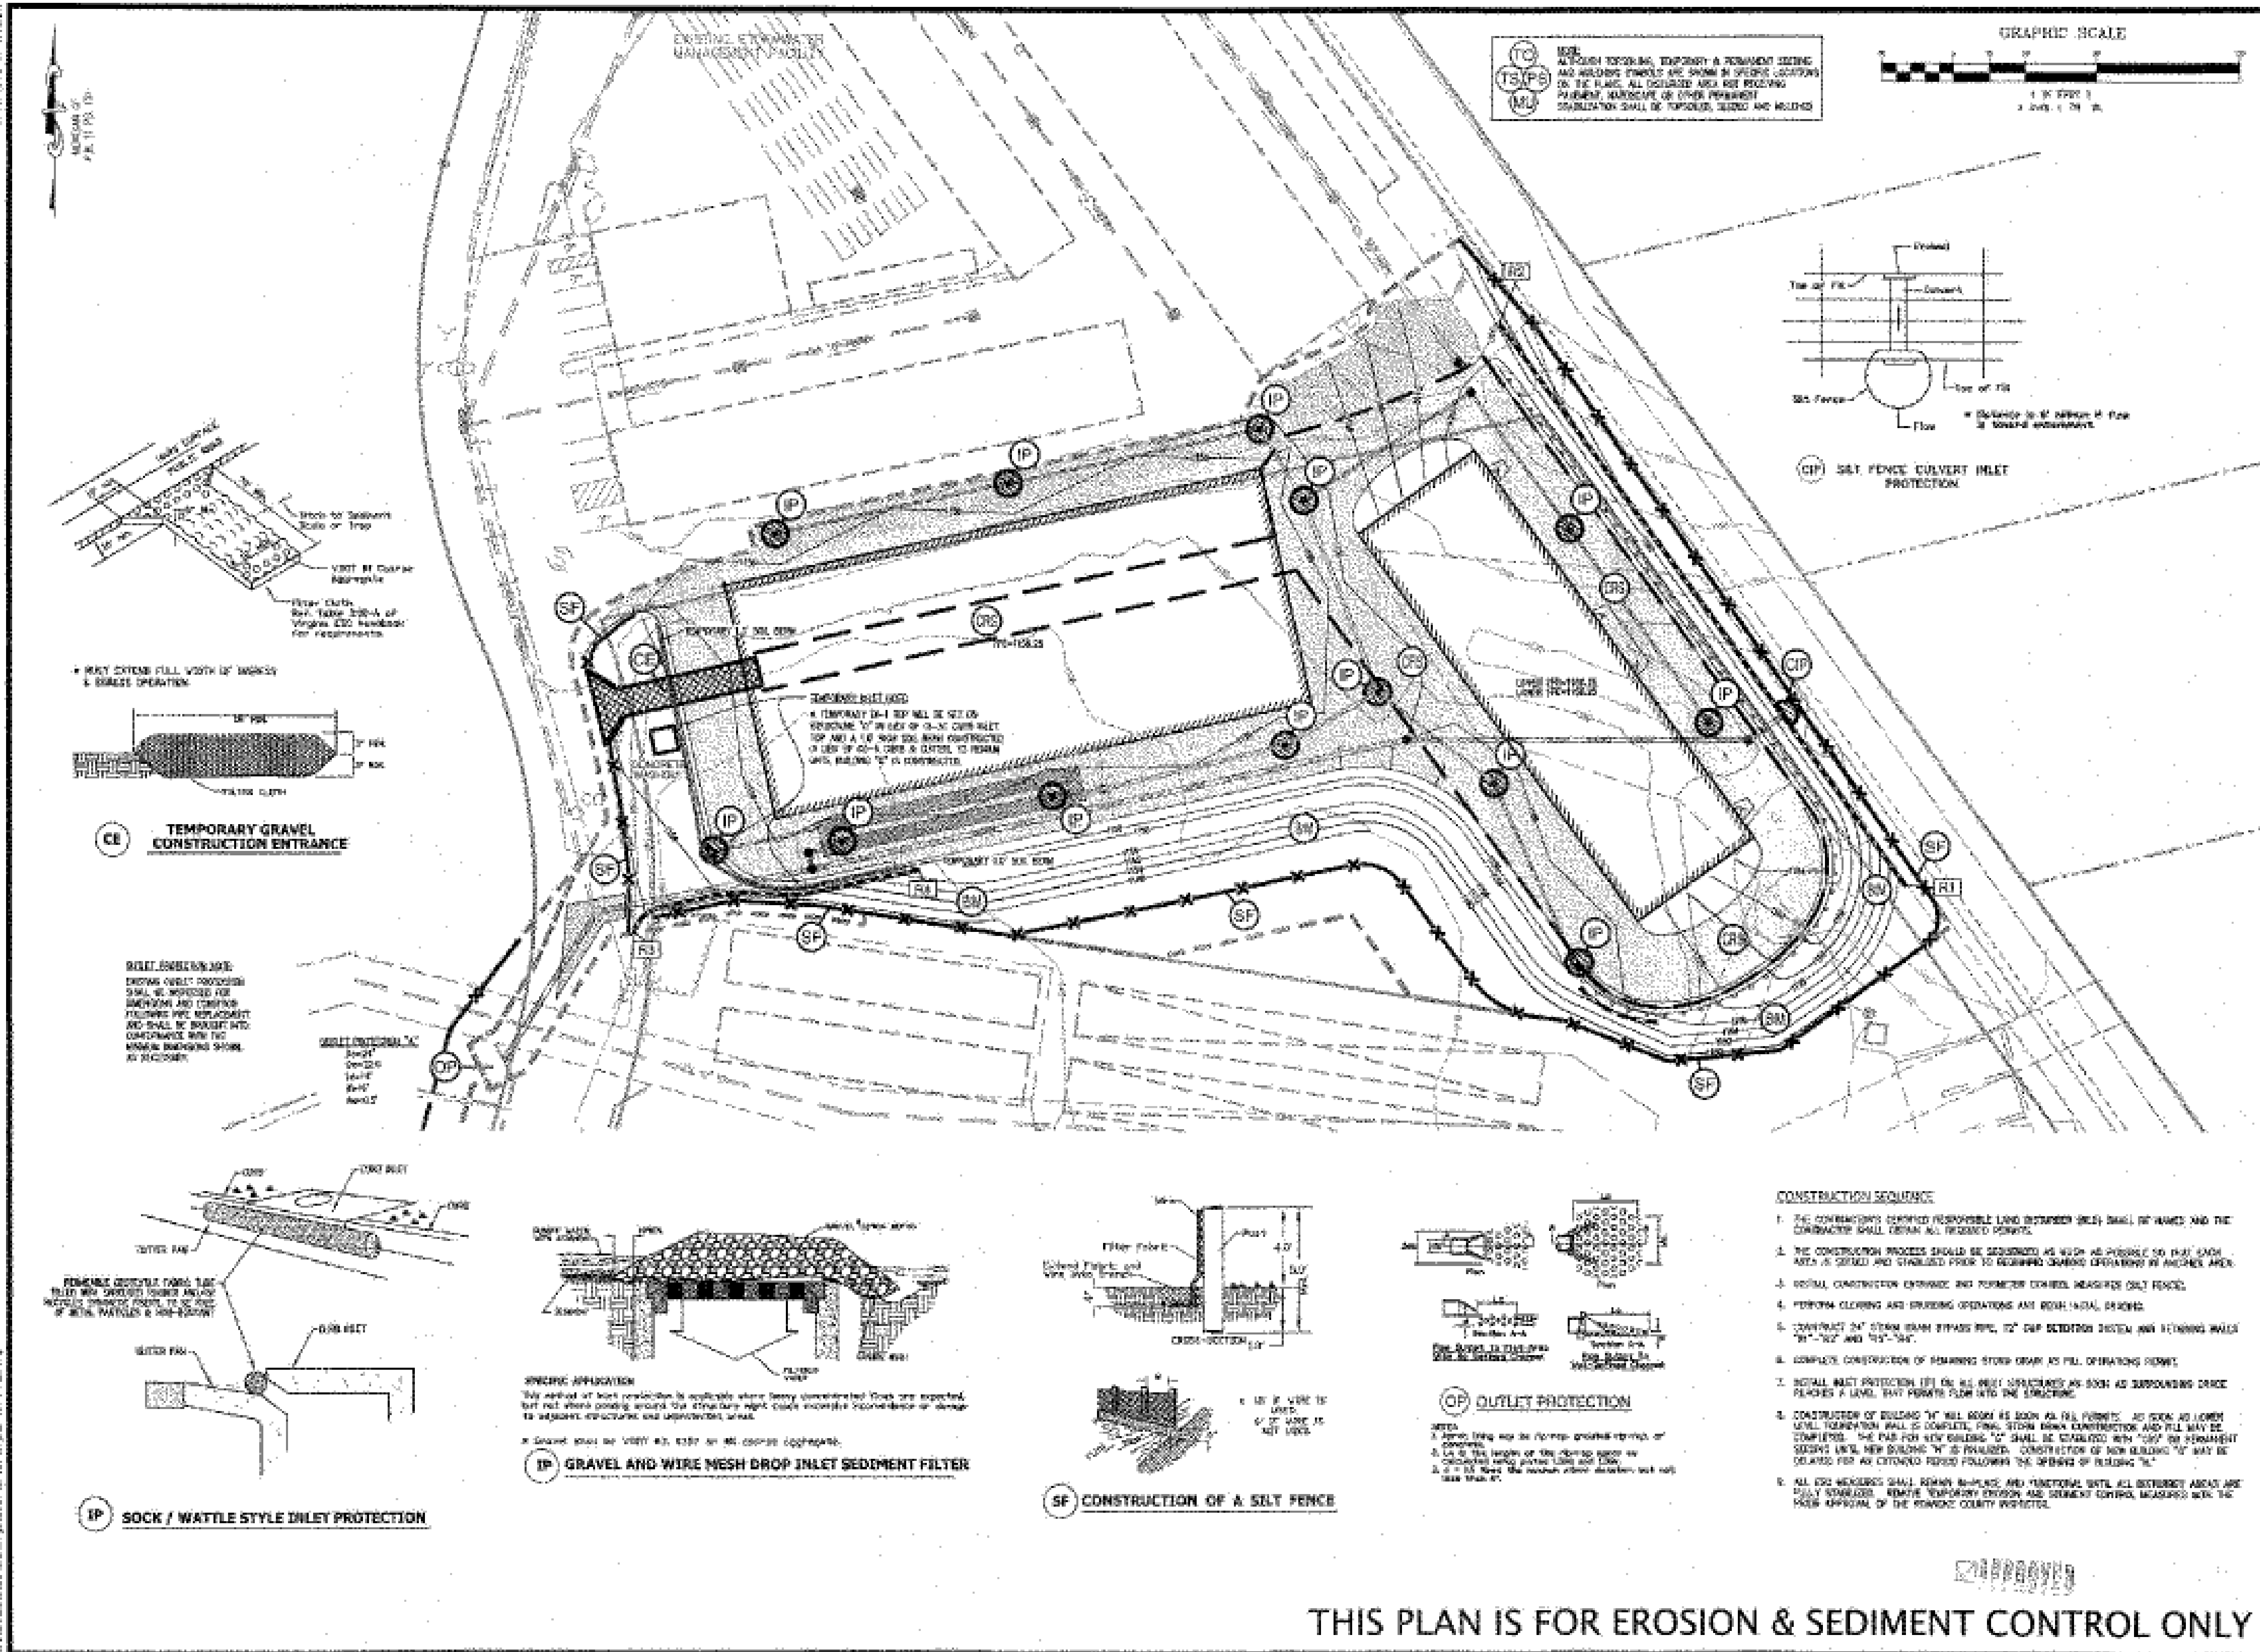

Lumsden Associates, P.C.
ENGINEERS | SURVEYORS | PLANNERS

WWW.LUMSDEN-PC.COM

EROSION & SEDIMENT CONTROL PLAN

Site Development Plan for
VIRGINIA VARSITY STORAGE EXPANSION
Prepared by
VIRGINIA VARSITY STORAGE
CAVE SPRING MAGISTERIAL DISTRICT
ROANOKE COUNTY, VIRGINIA

REVISIONS	
NO.	DATE

DATE: January 11, 2019
SCALE: 1" = 30'
CONTRACT NO.: 17-057
SHEET 7 OF 10

THIS PLAN IS FOR EROSION & SEDIMENT CONTROL ONLY