
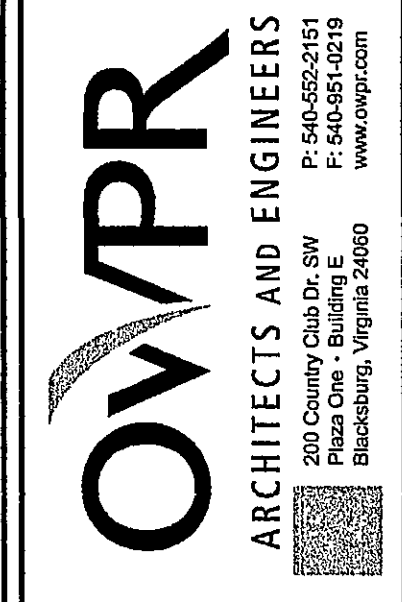
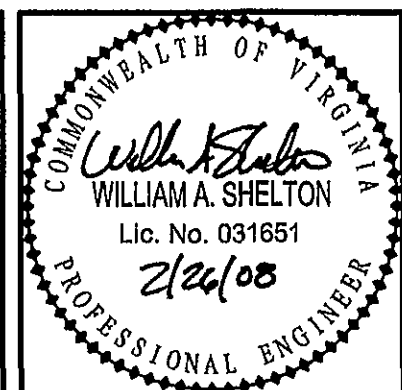


Reference - 0473-C1-OVERALL.dwg - Tuesday, February 26, 2008 - 12:18 PM

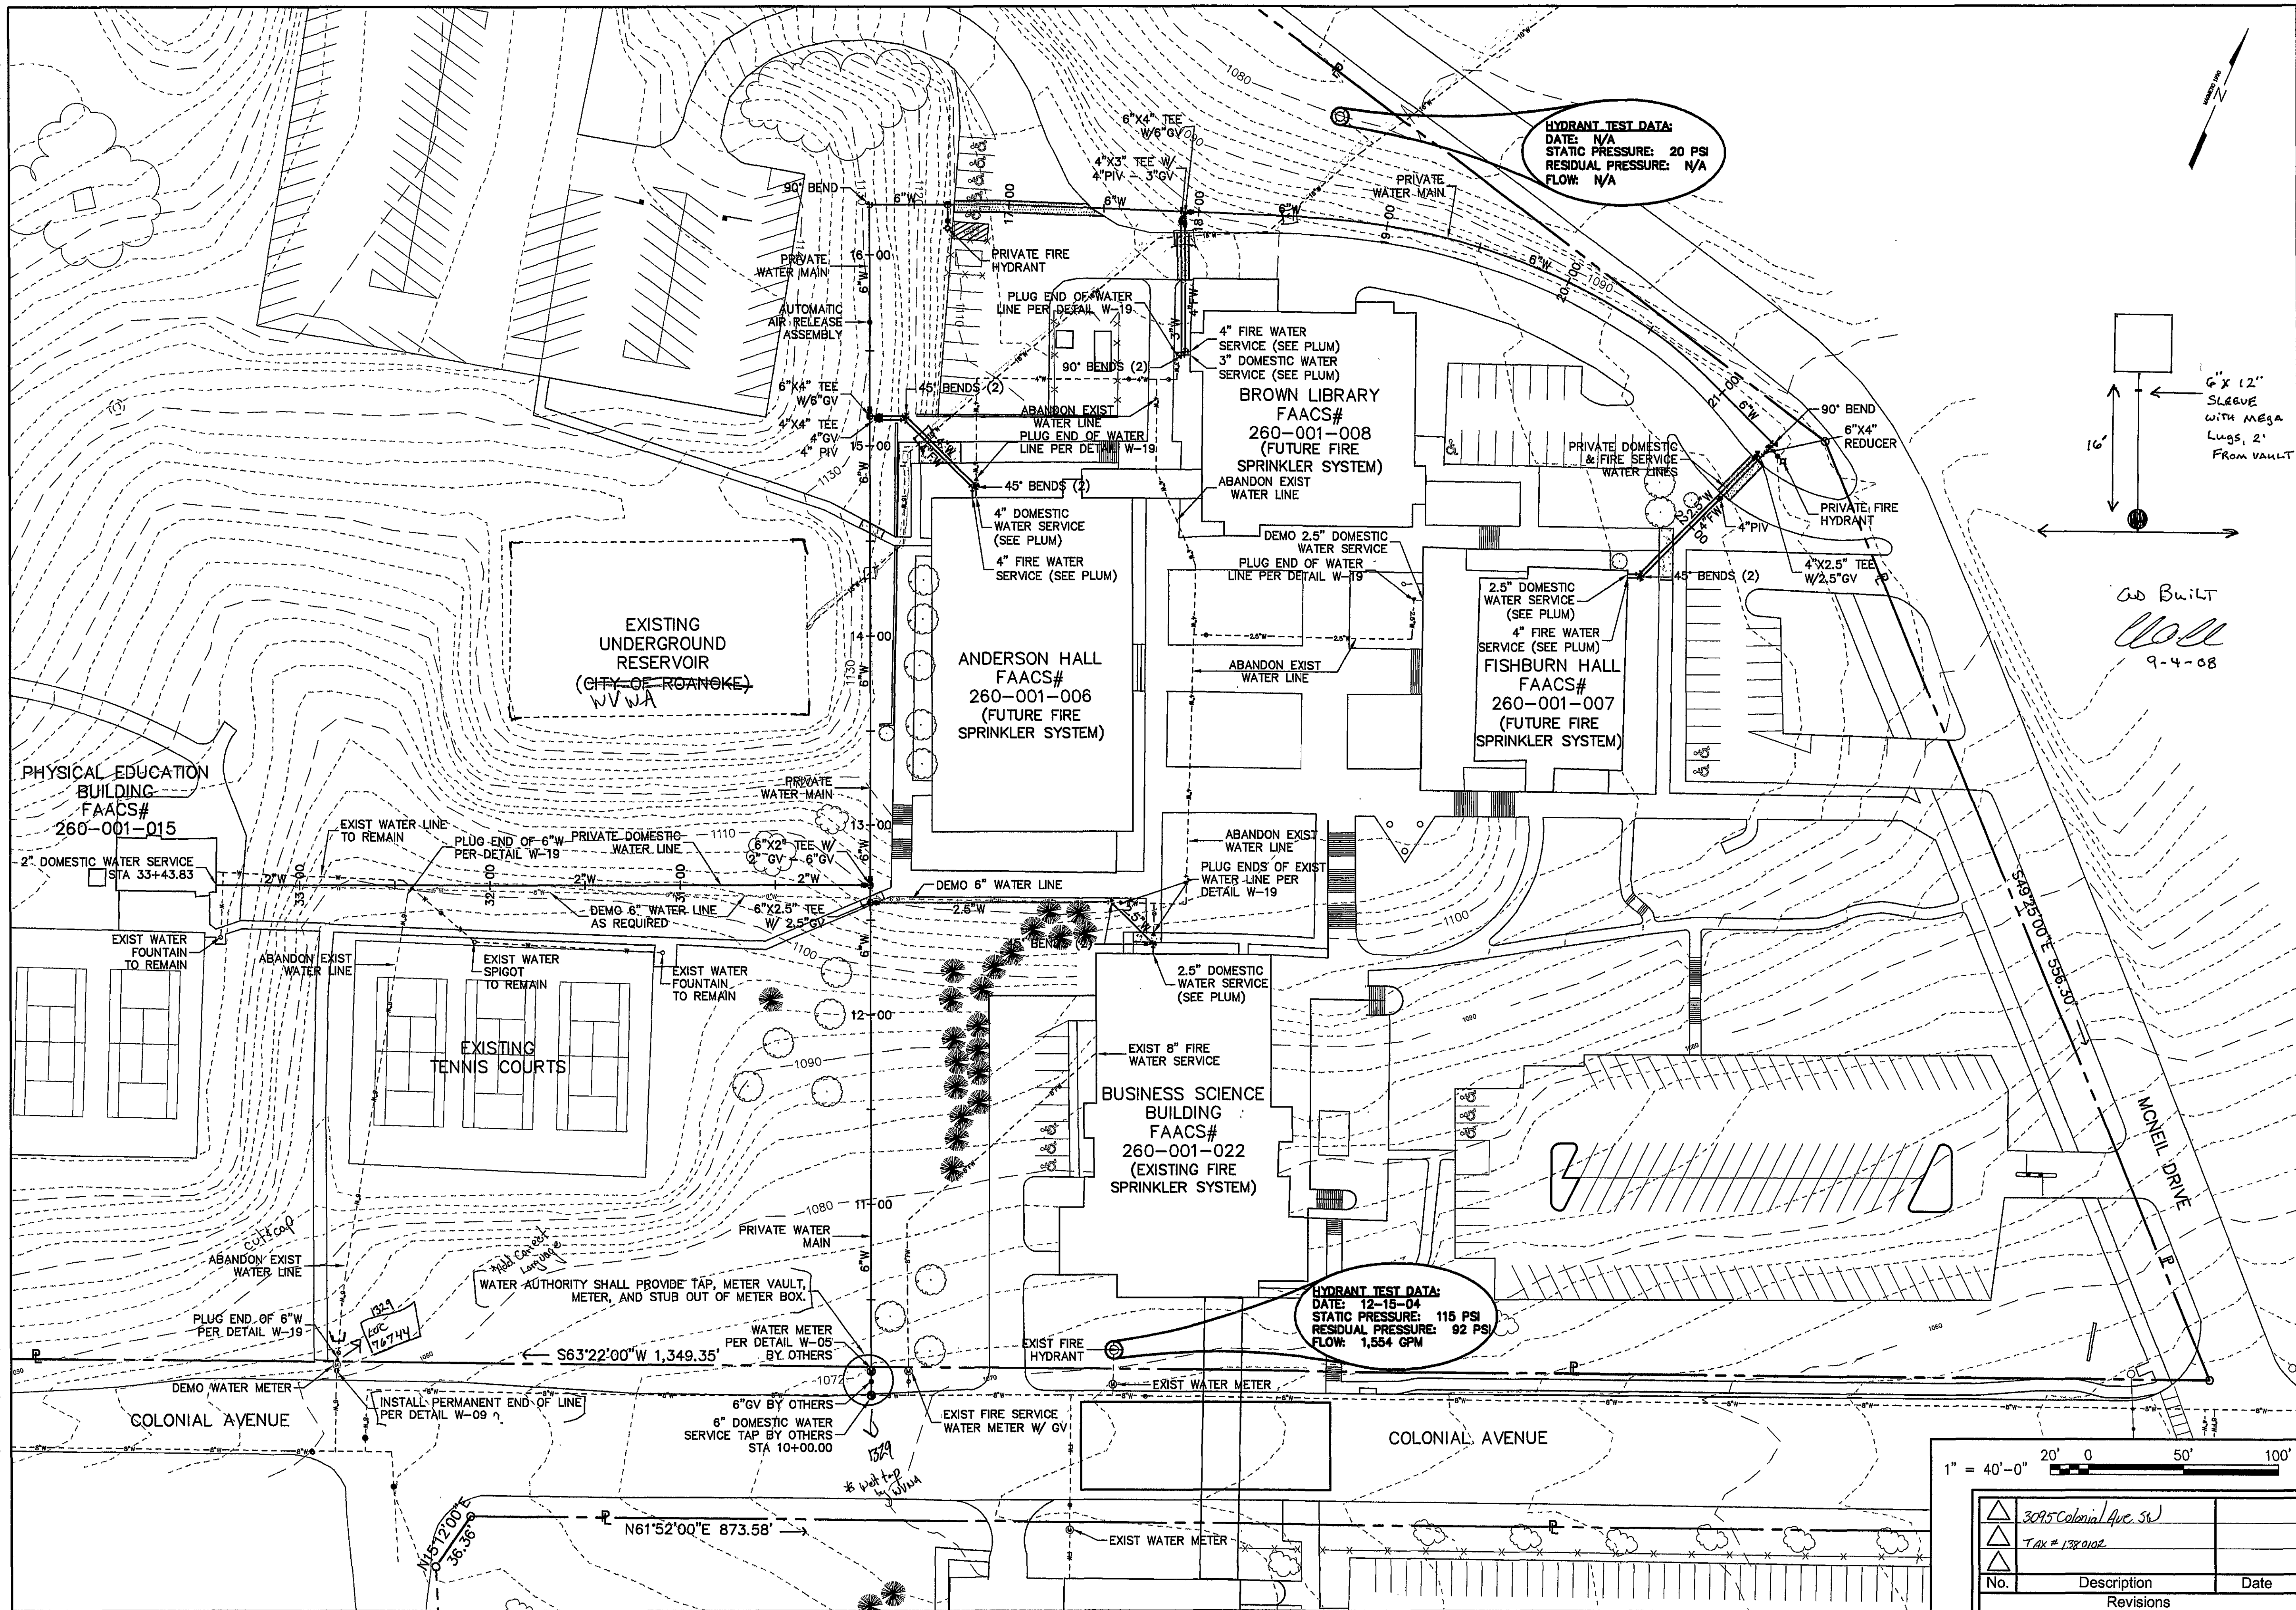

WMCC - WATER LINE IMPROVEMENTS
PC# 260-05260-033
ROANOKE VIRGINIA

Comm. No. 0473
Date 20 FEB 08

Designed: WAS/SGG
Drawn: SGG
Checked: WAS
Approved: RLL

OVERALL PLAN
C1.4

1" = 40'-0" 20' 0 50' 100'		
△	3095 Colonial Ave. SW	
△	Tax # 138.0102	
No.	Description	Date
Revisions		