

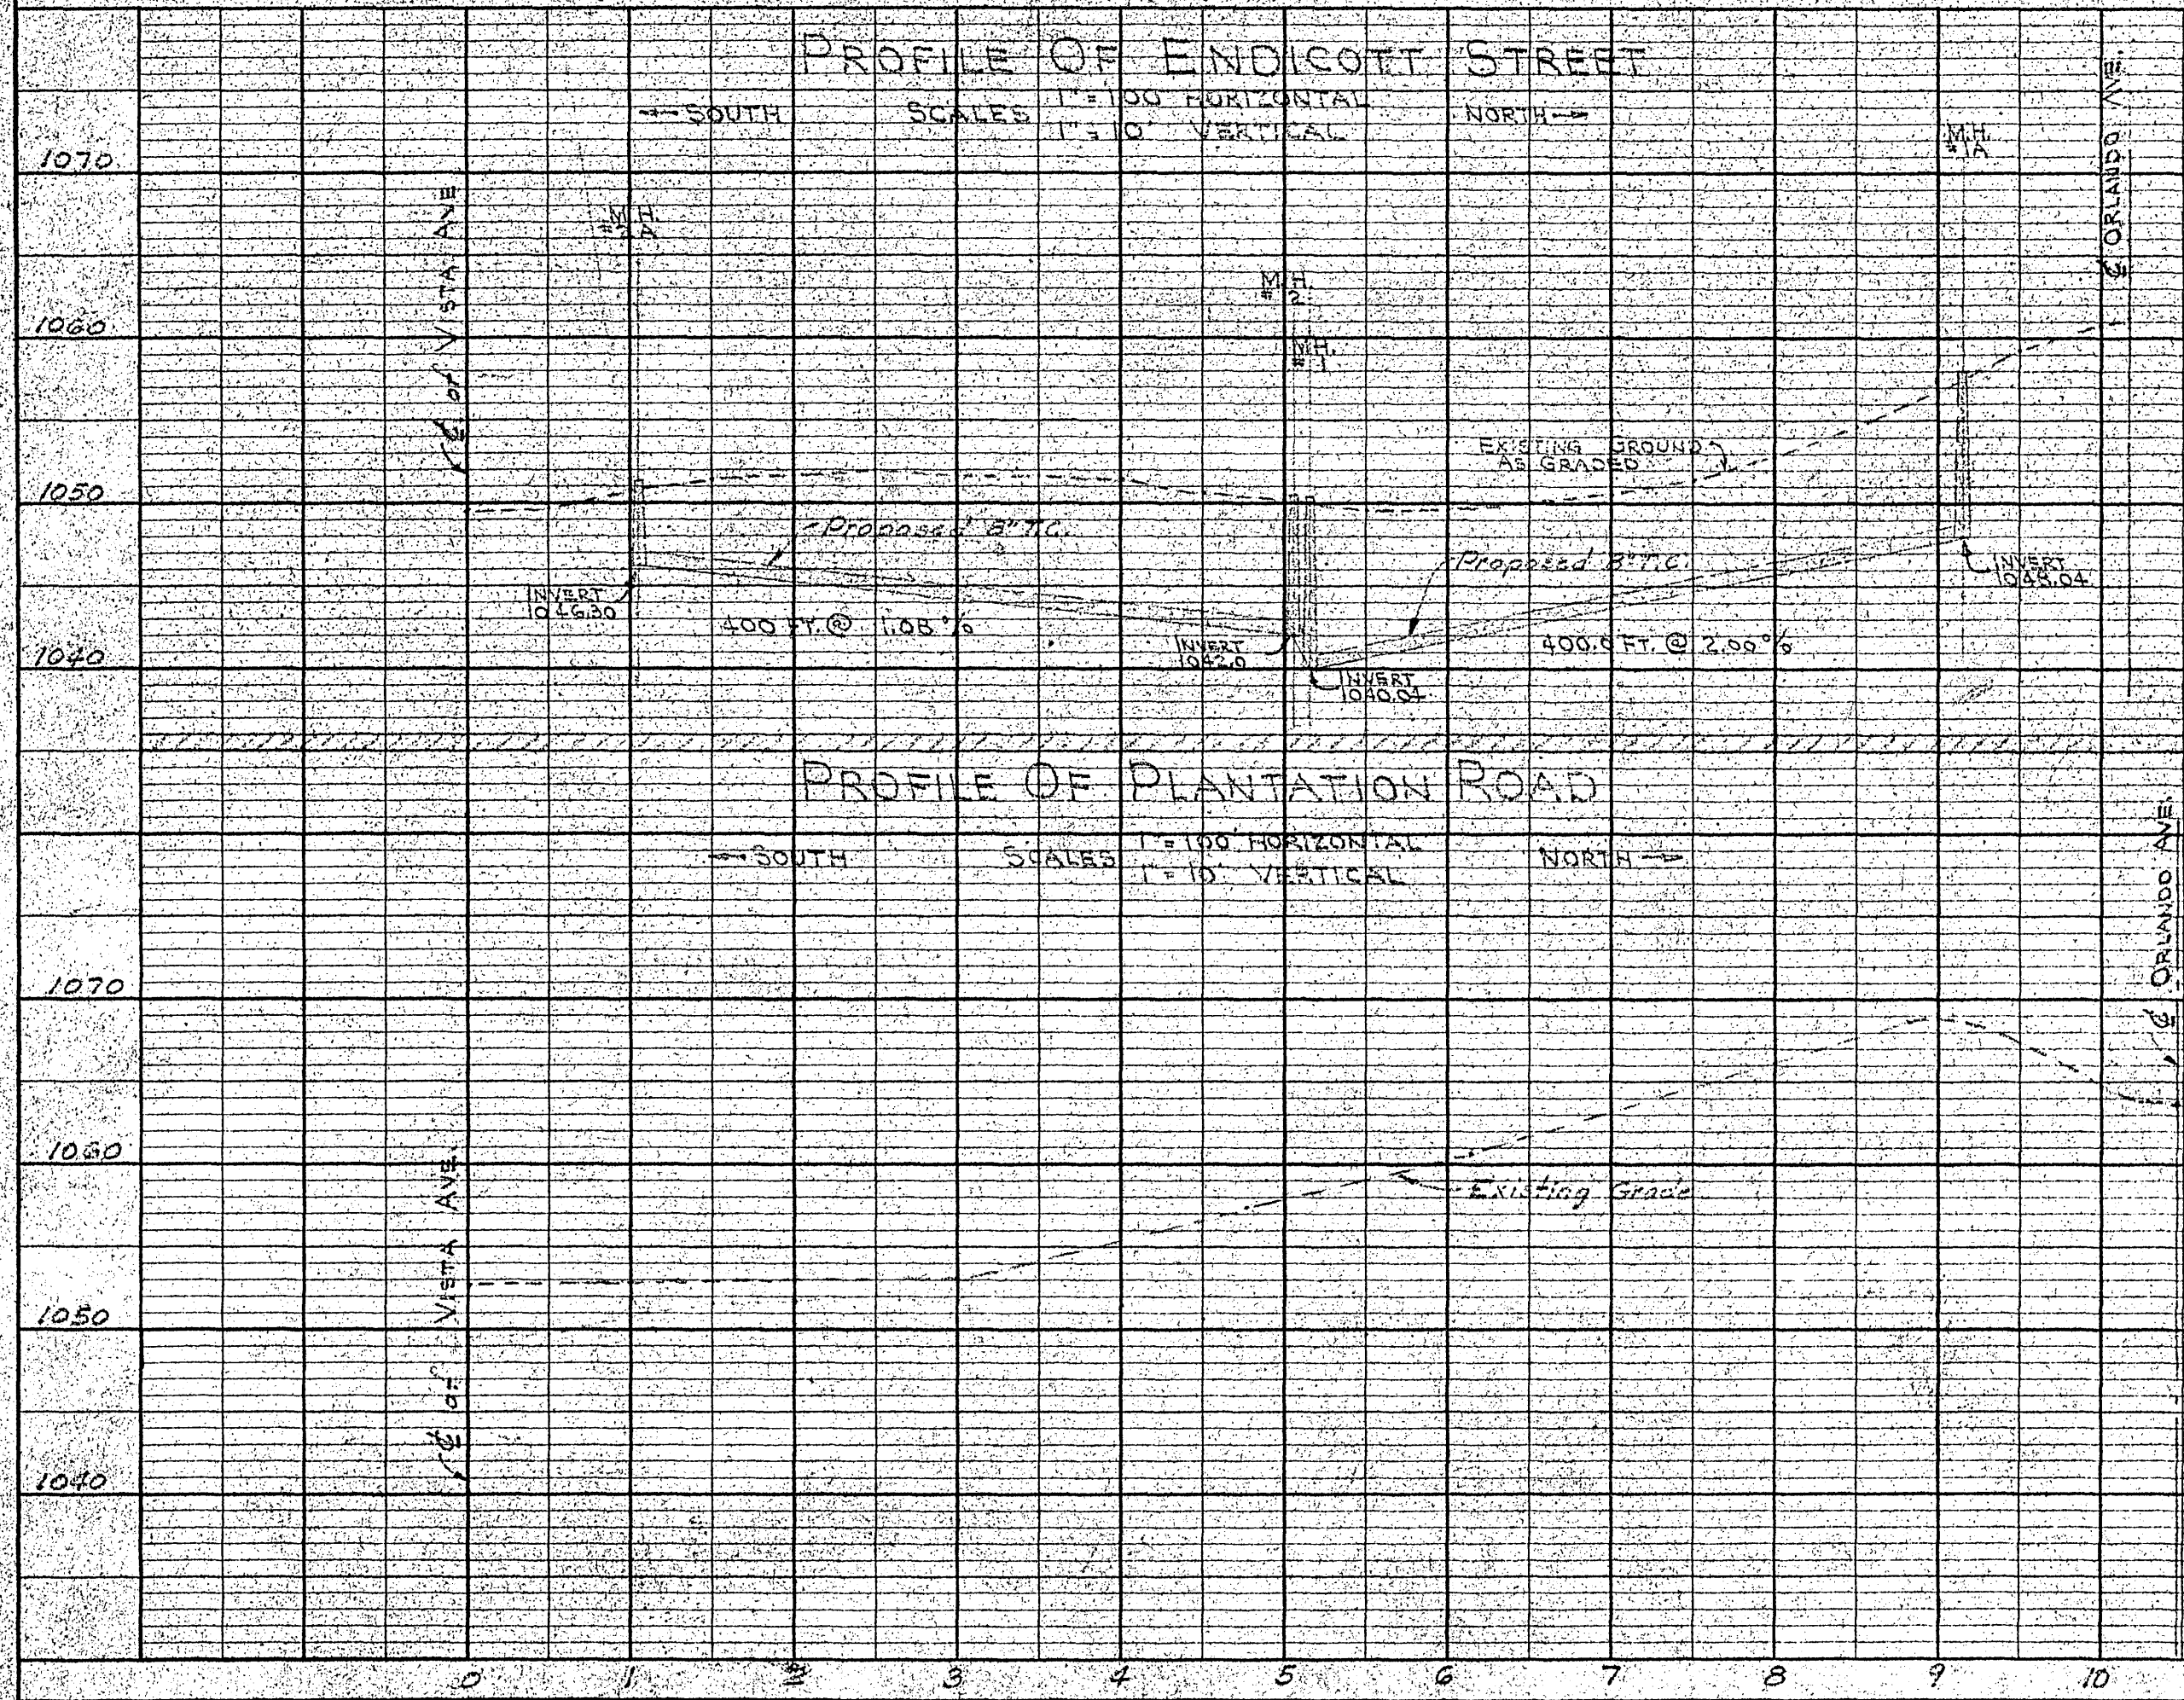
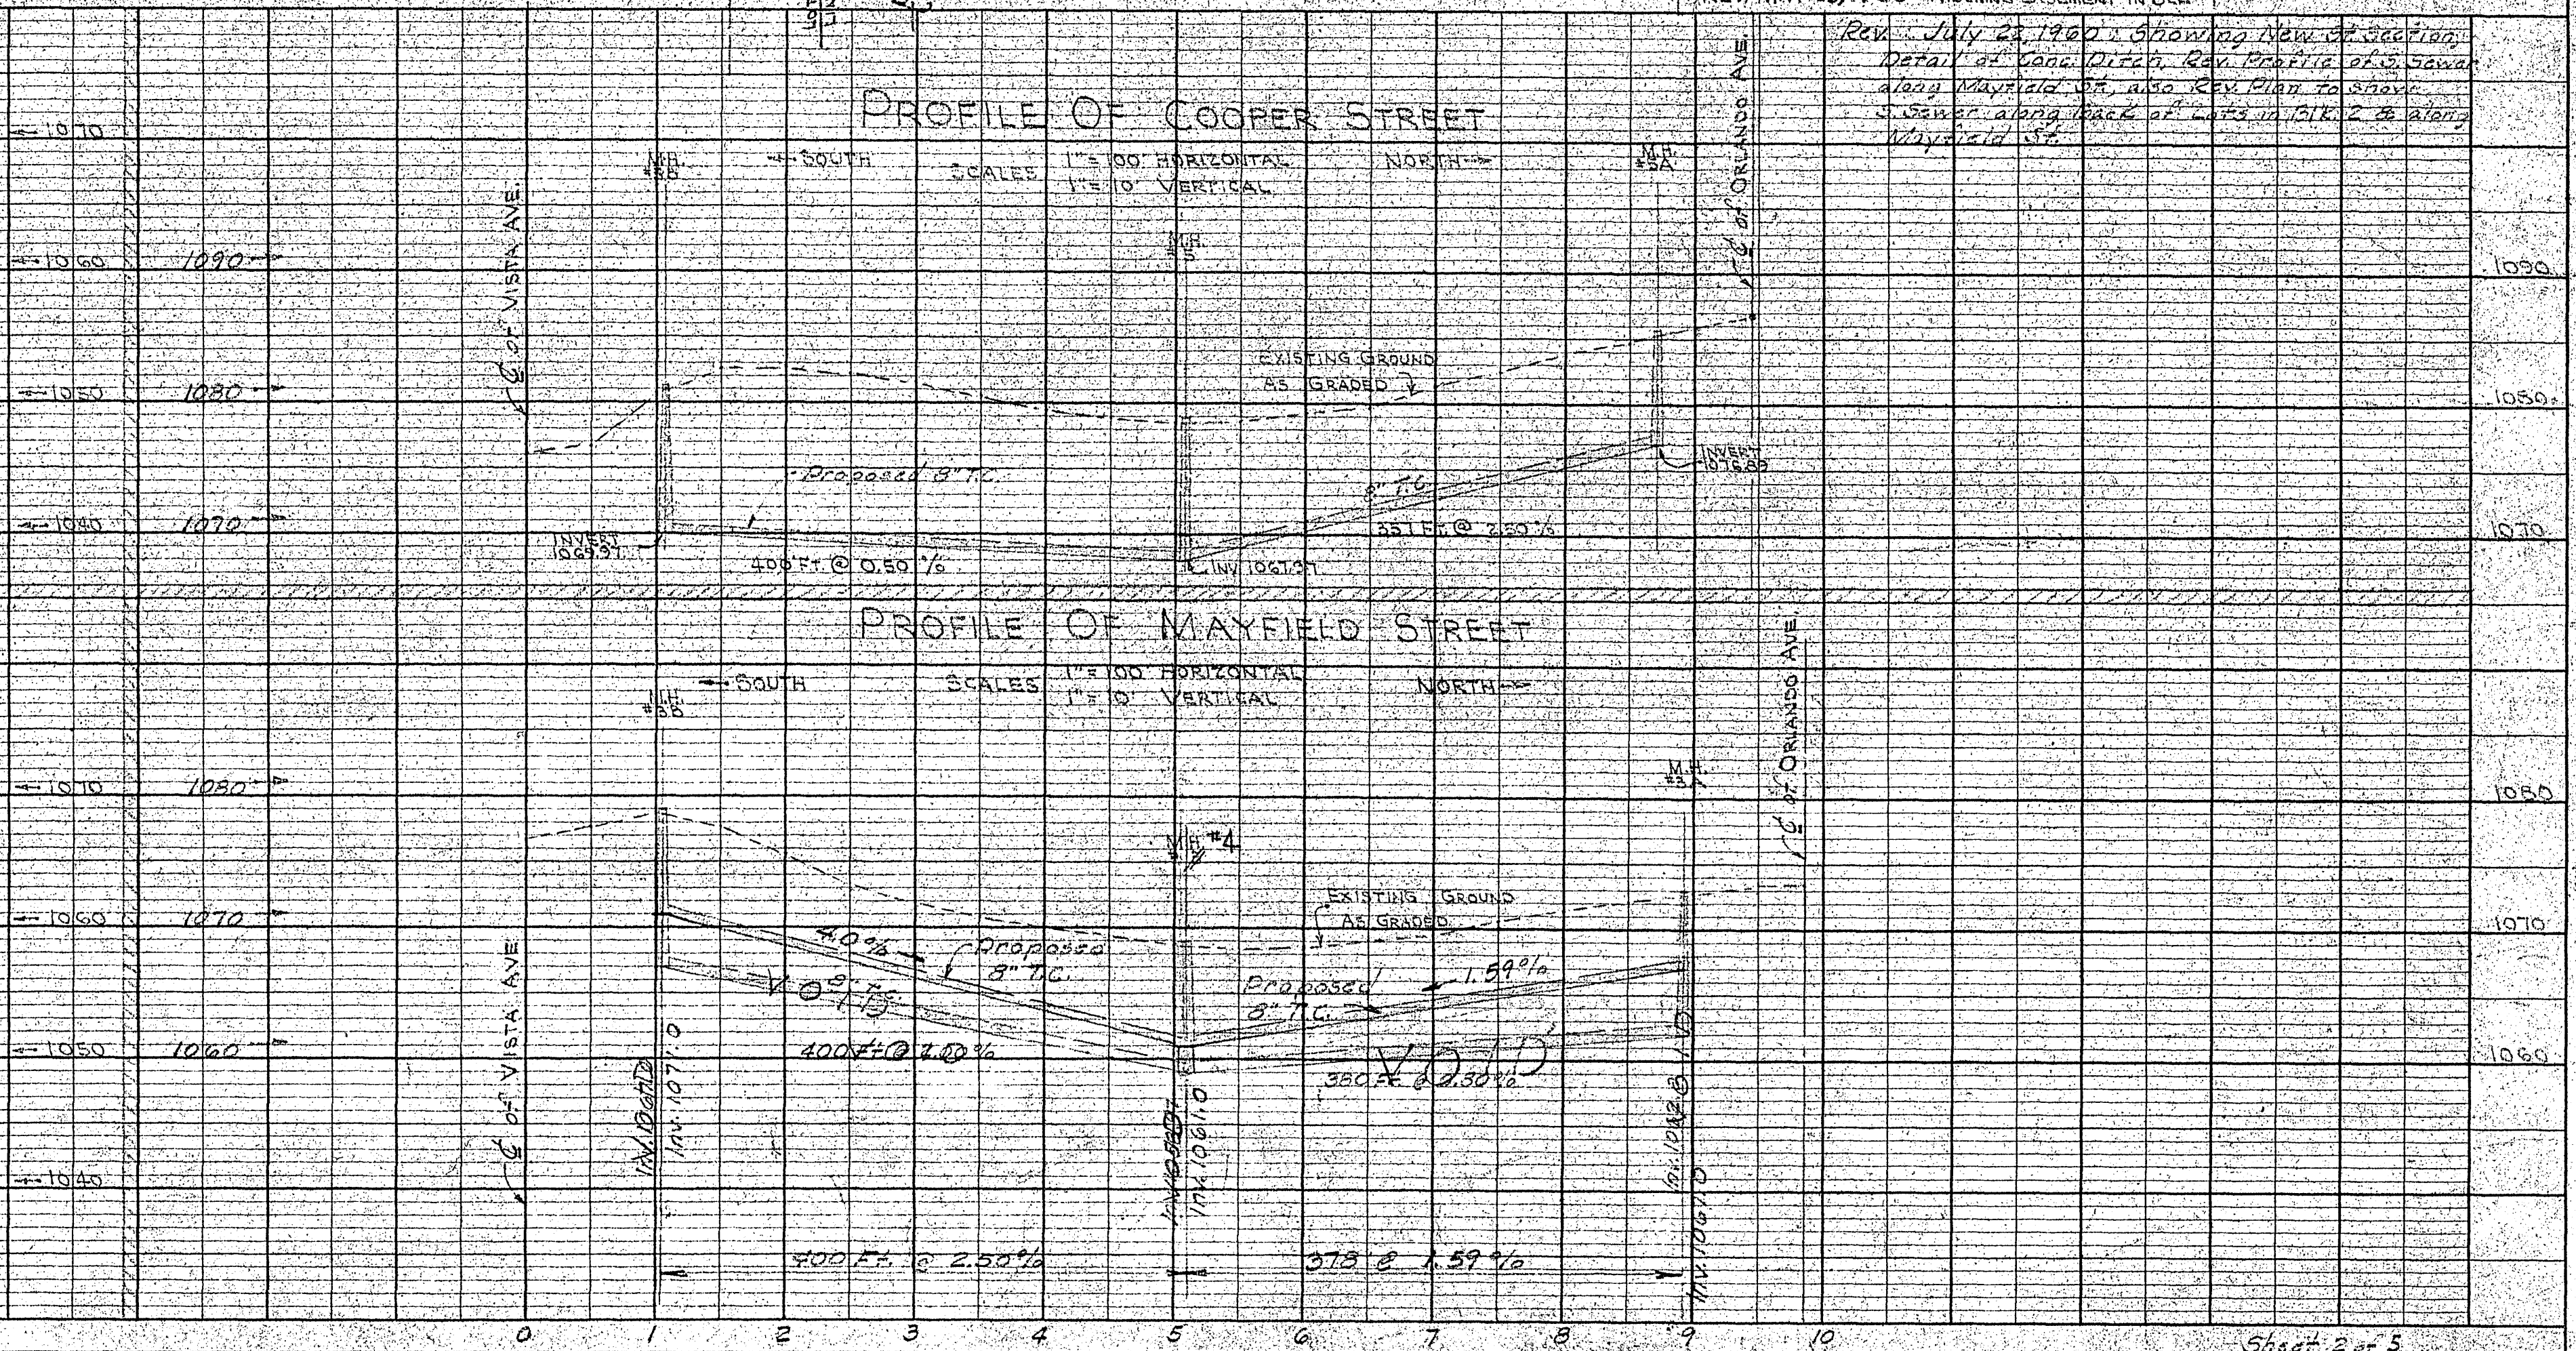
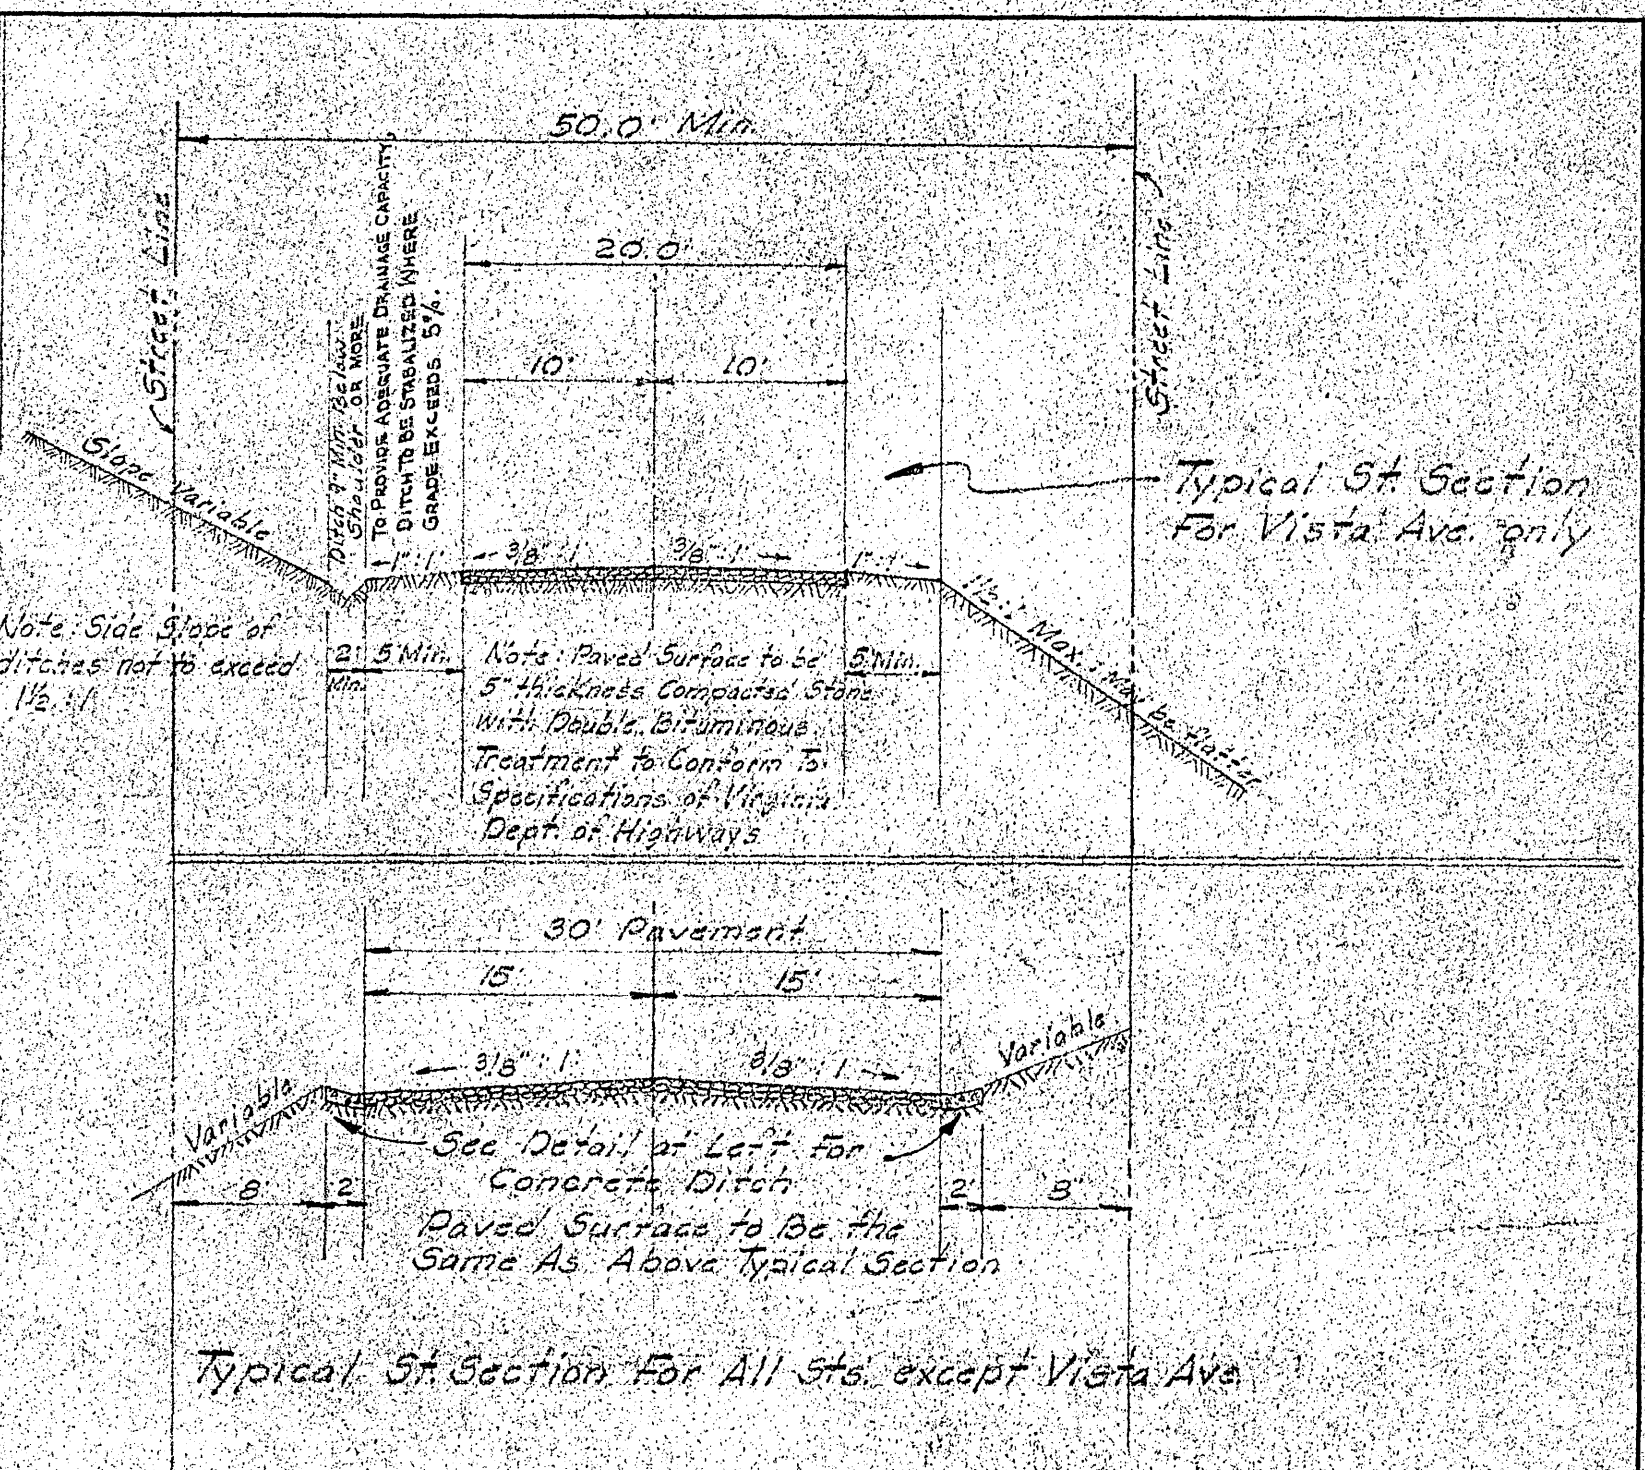


PROFILE	SURVEYED	BY	DATE
NOTE BOOK	PLOTTED	9/24	5/59
NO. 254-65	GRADES CHECKED	U.S.W.	0.69
	B. M. NOTED		
	STRUCTURE NOTATIONS CHECKED		

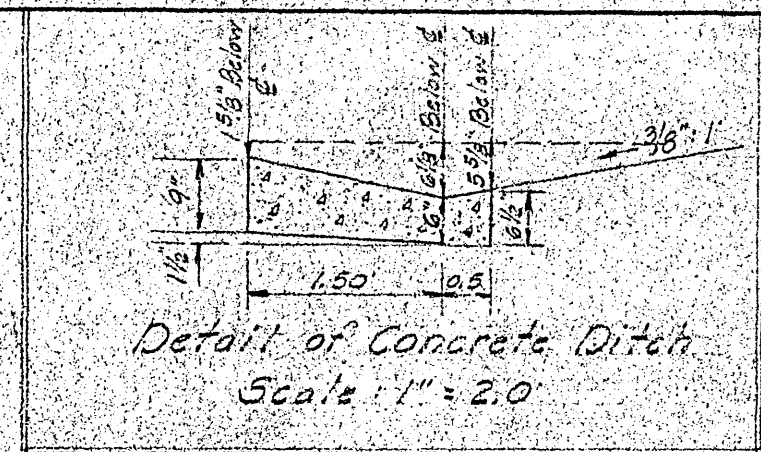

PLAN SCALE: $1'' = 100'$

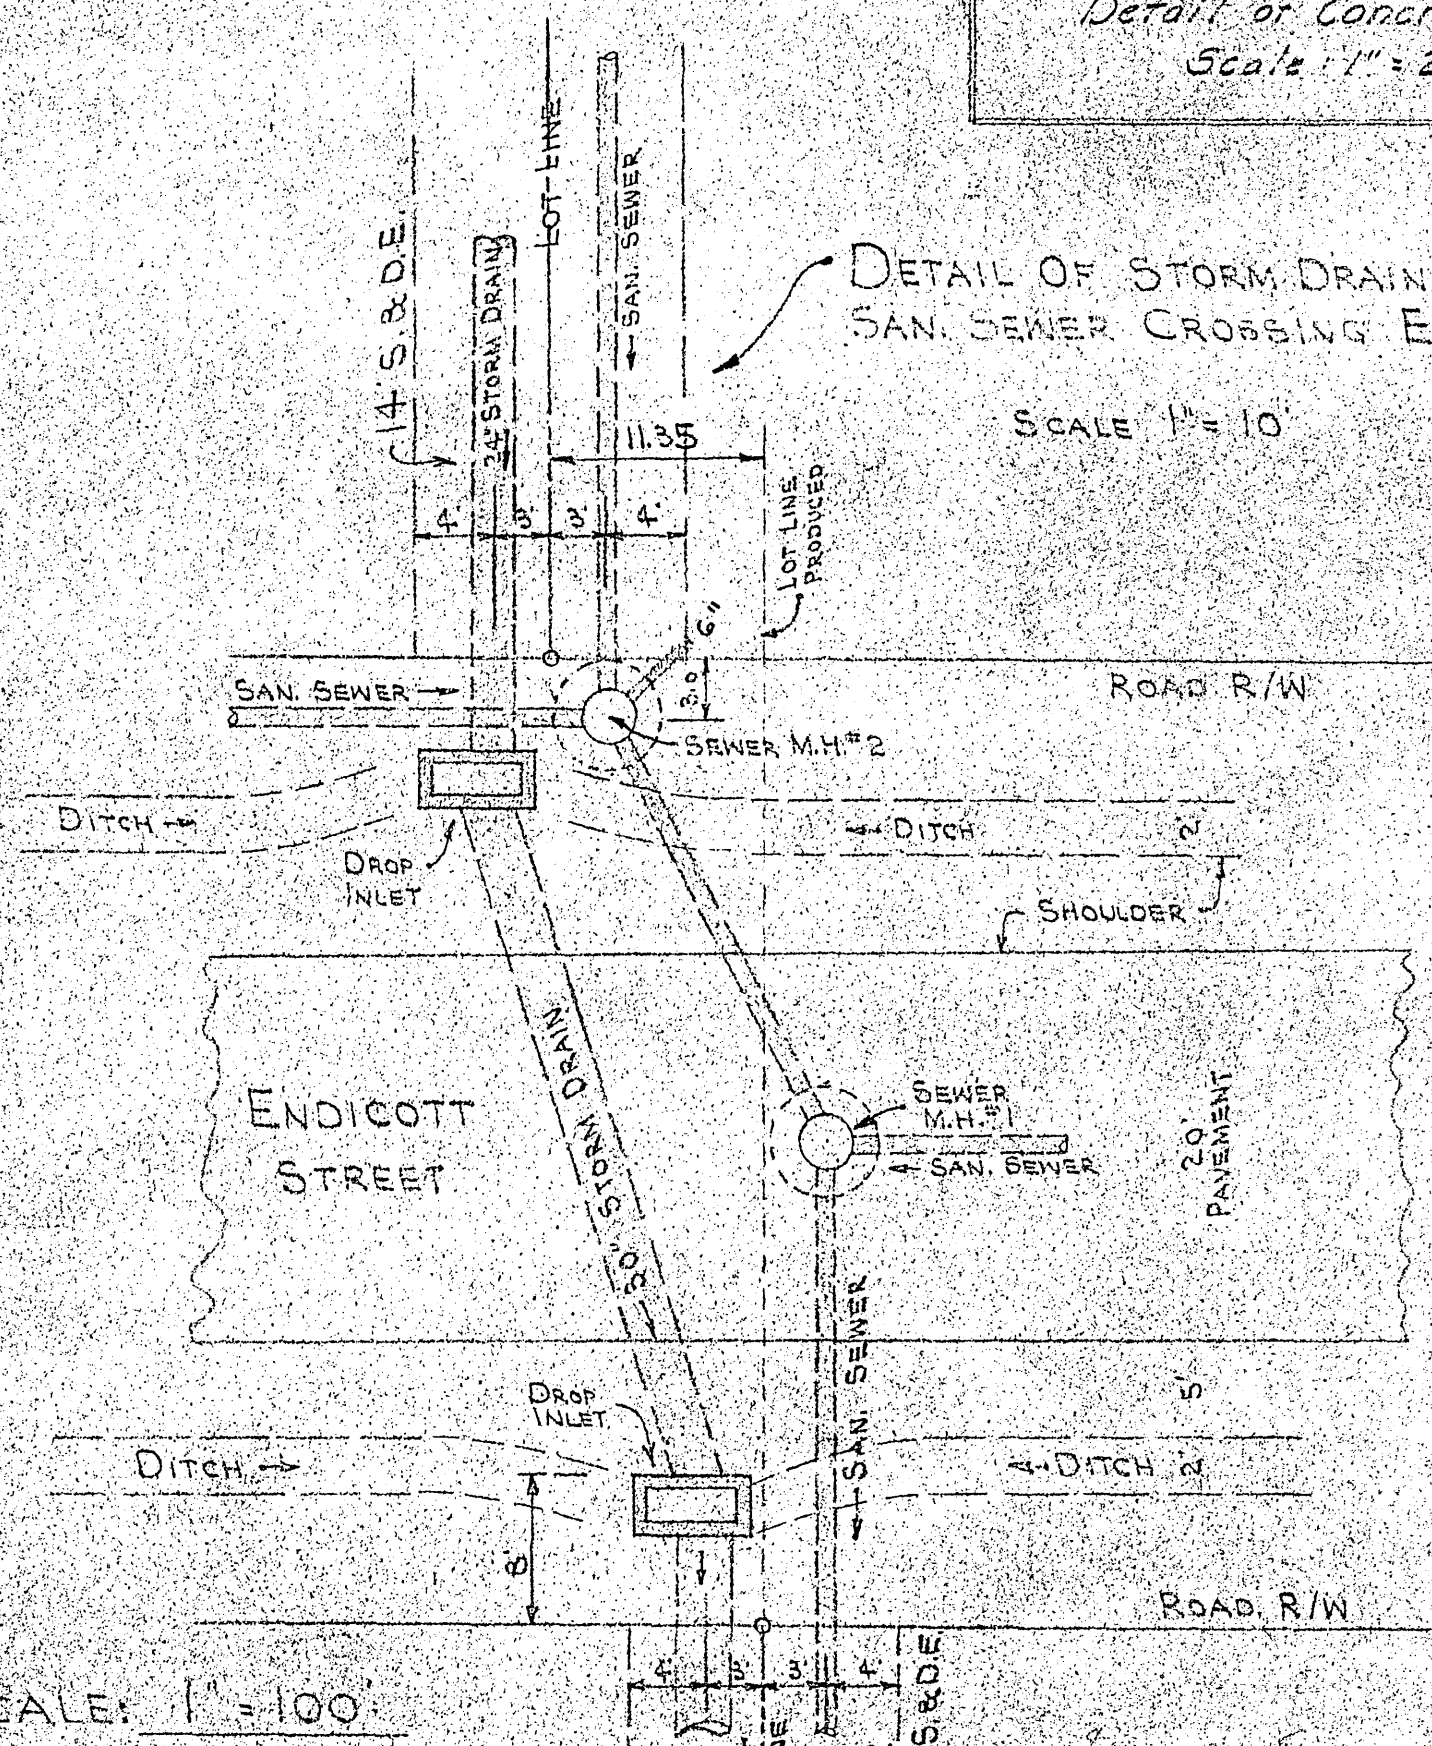

SHEET #2 OF 5 SHEETS
PRELIMINARY PLAN & PROFILE
VISTA HEIGHTS

PROPERTY OF OAKLAND ESTATES, INC.
ROANOKE COUNTY, VIRGINIA

BY: C. B. MALCOLM & SON
STATE CERT. ENGRS.

DATE: SEPT. 24, 1959 SCALES: AS NOTED

Rev. July 23, 1960. Showing New of Section
Detail of Canal Ditch, Rev. Profile of J. S. S. S.
along Mayfield St. also Rev. Plan to show
Sewer along back of Lots in Bk. 2 & along
Mayfield St.