


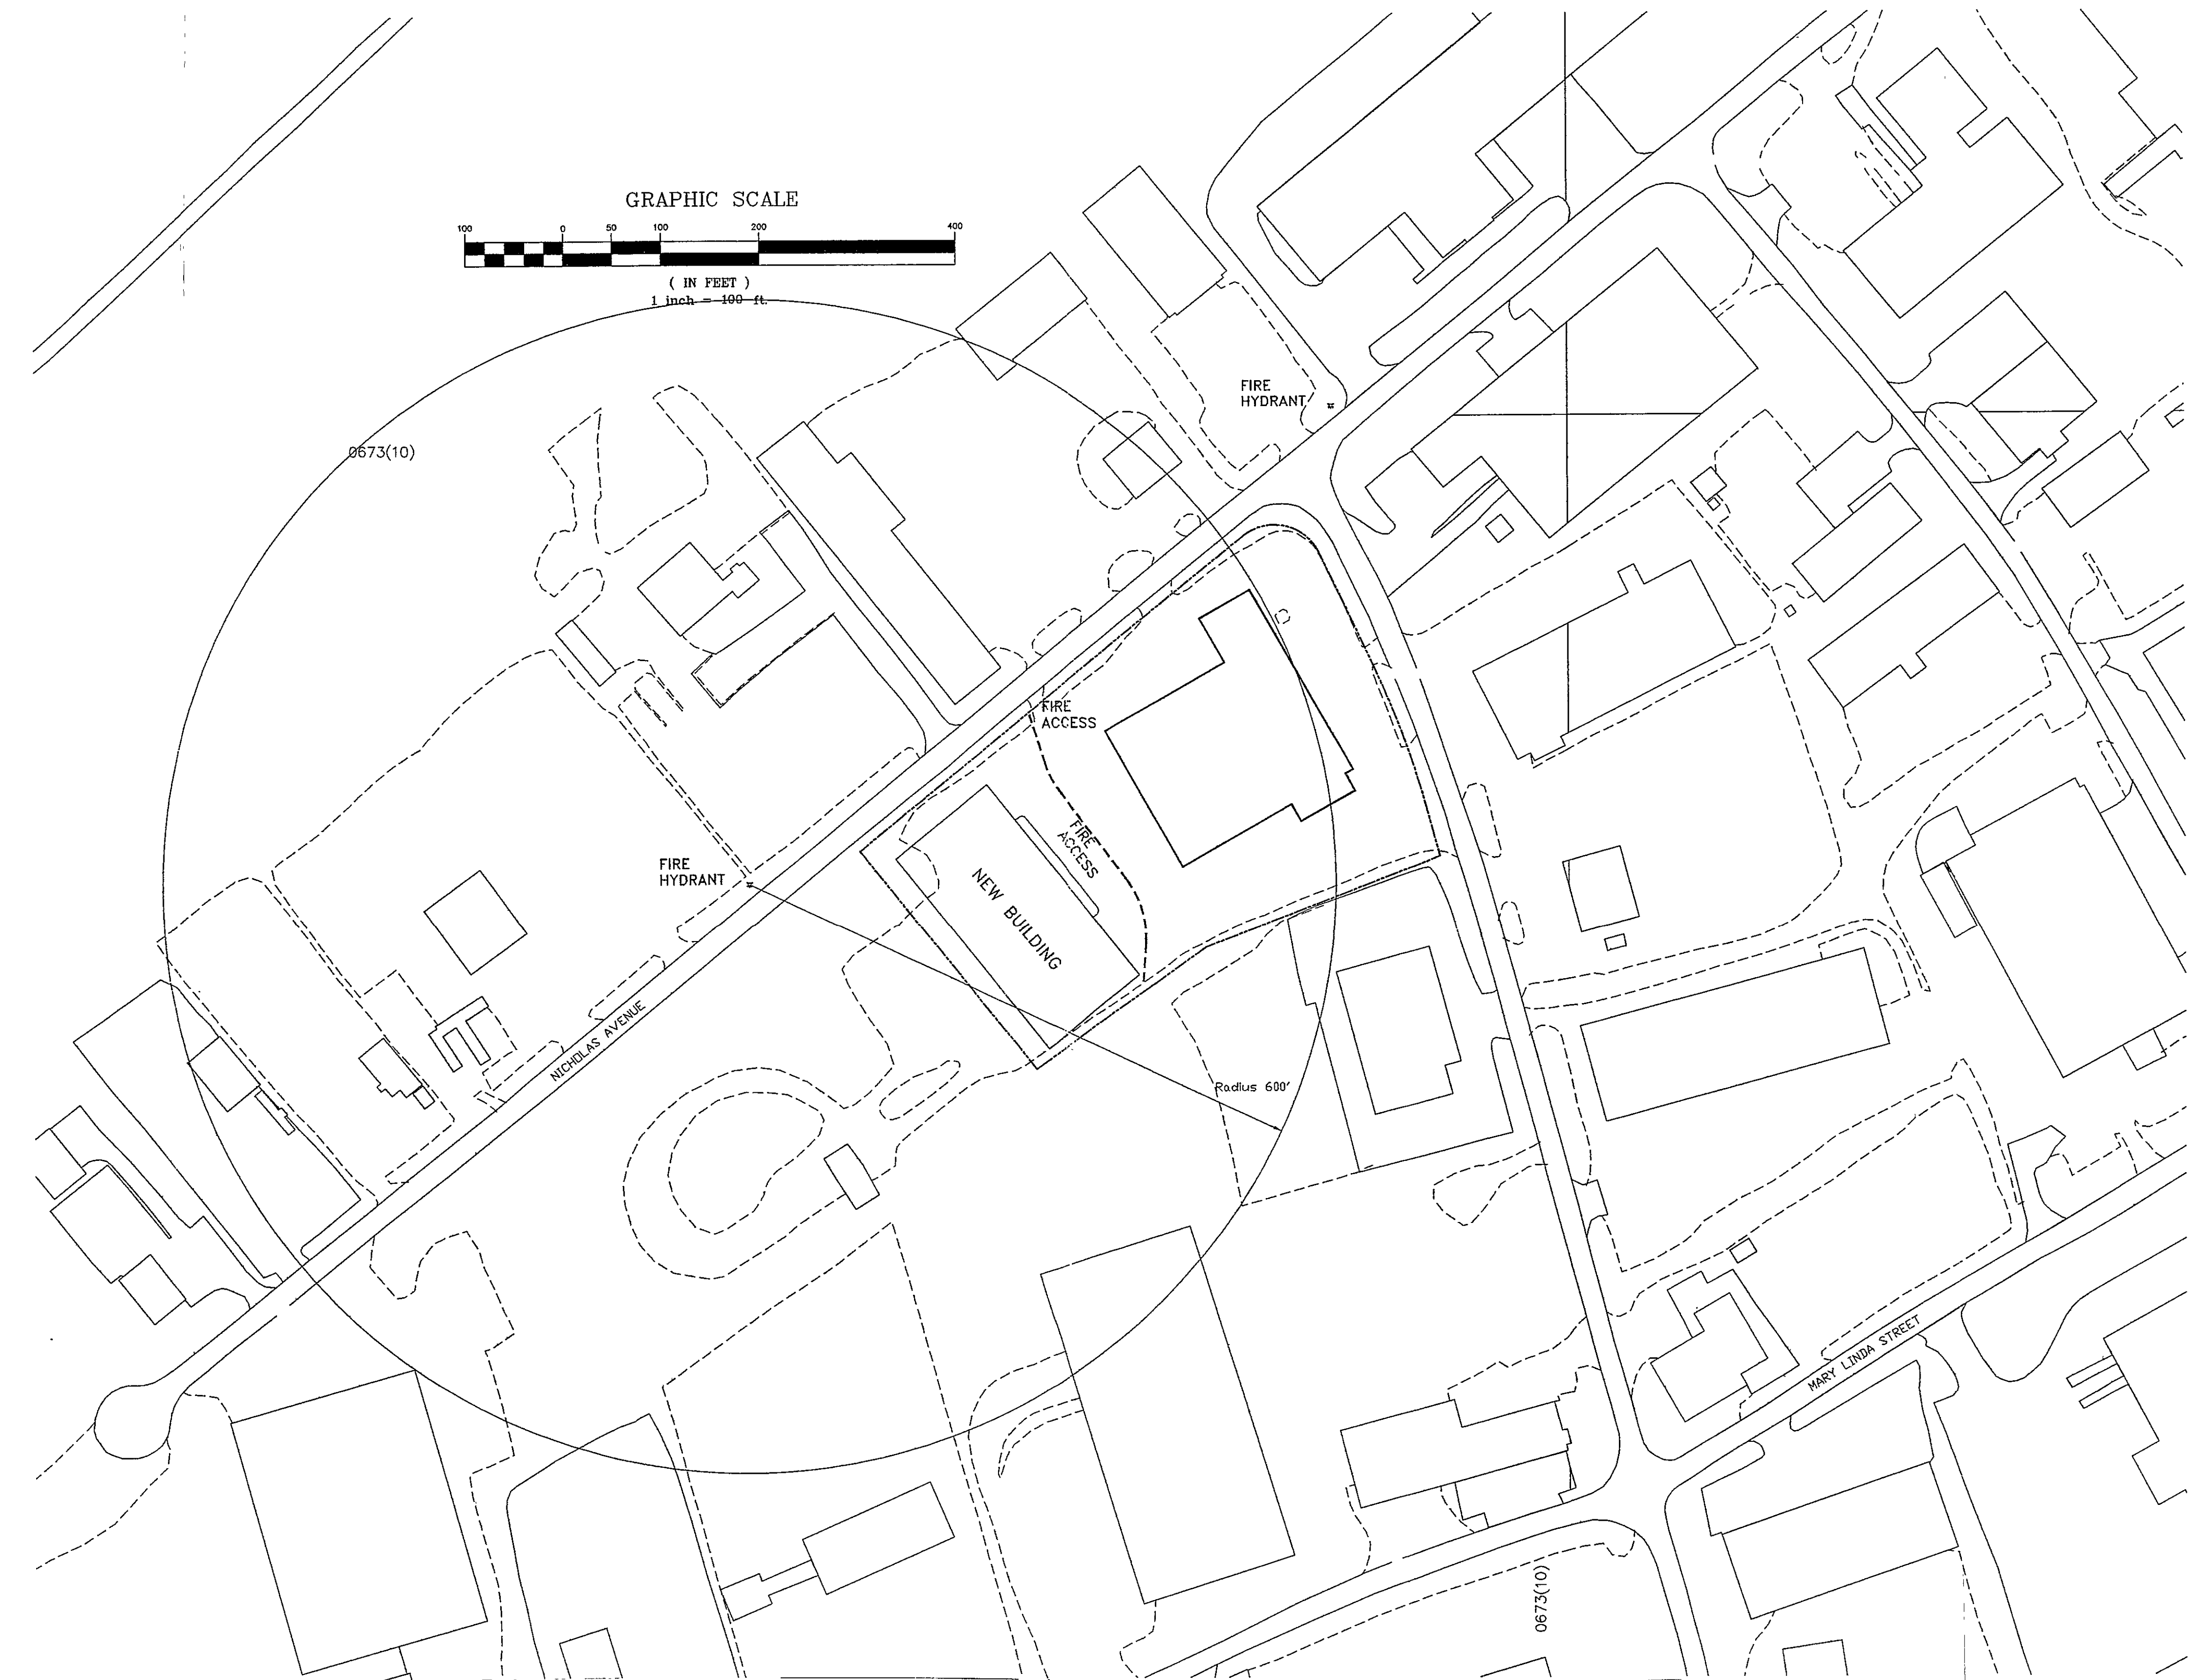

DATE: 03/10/06

REVISIONS
 △
 △
 △
 △


**PIERSON
 ENGINEERING
 &
 SURVEYING**

P.O. BOX 311
 1324 ROANOKE ROAD
 DALEVILLE, VA 24083

(540) 966-3027 TEL
 (540) 966-5906 FAX
 e-mail: rpierson@rbnet.com

DEVELOPMENT PLAN FOR
 A NEW MANUFACTURING BUILDING
 VISTA PROPERTIES, LLC
 CITY OF ROANOKE, VIRGINIA

FIRE HYDRANTS
 AND
 ENTRANCE LOCATIONS
 AND
 FIRE ACCESS

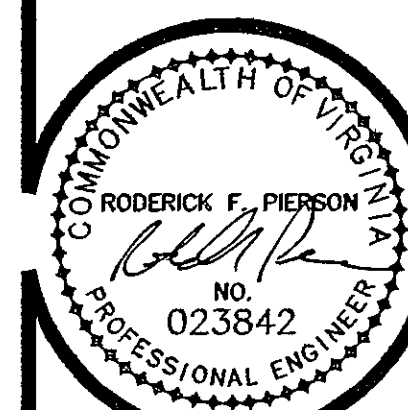

COMMISSION
 R2006

SHEET
 8 OF 8