
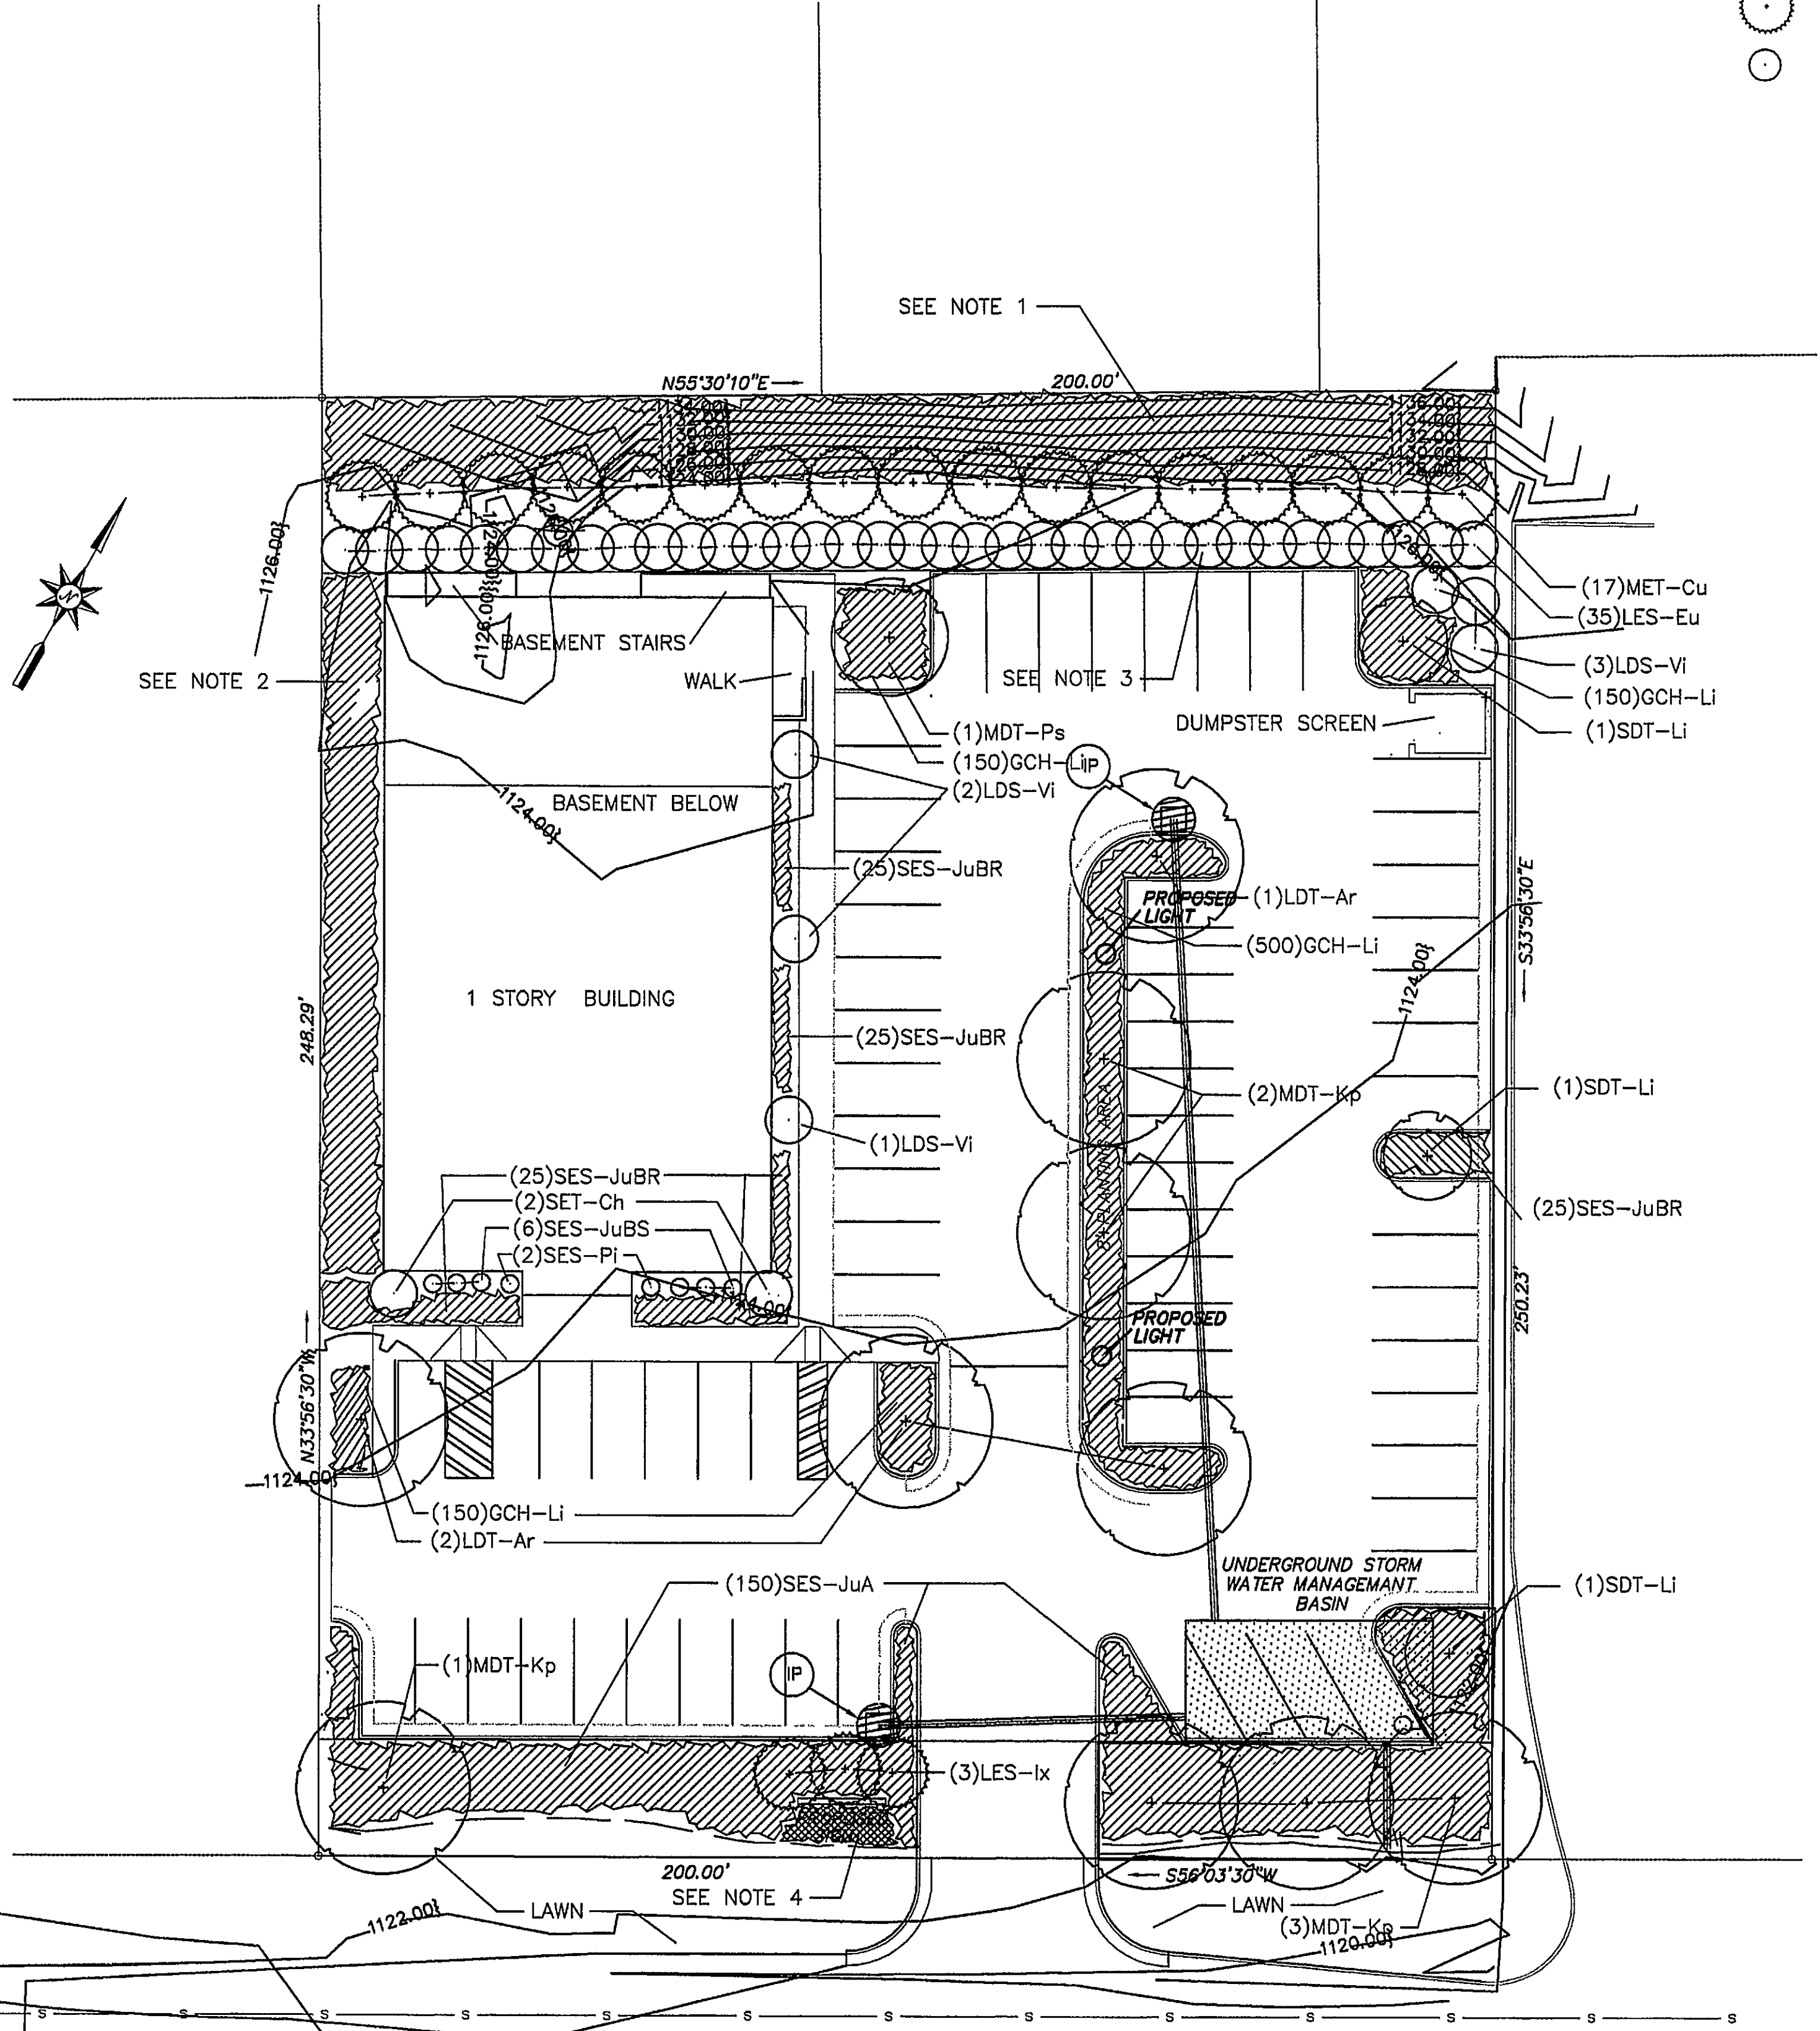
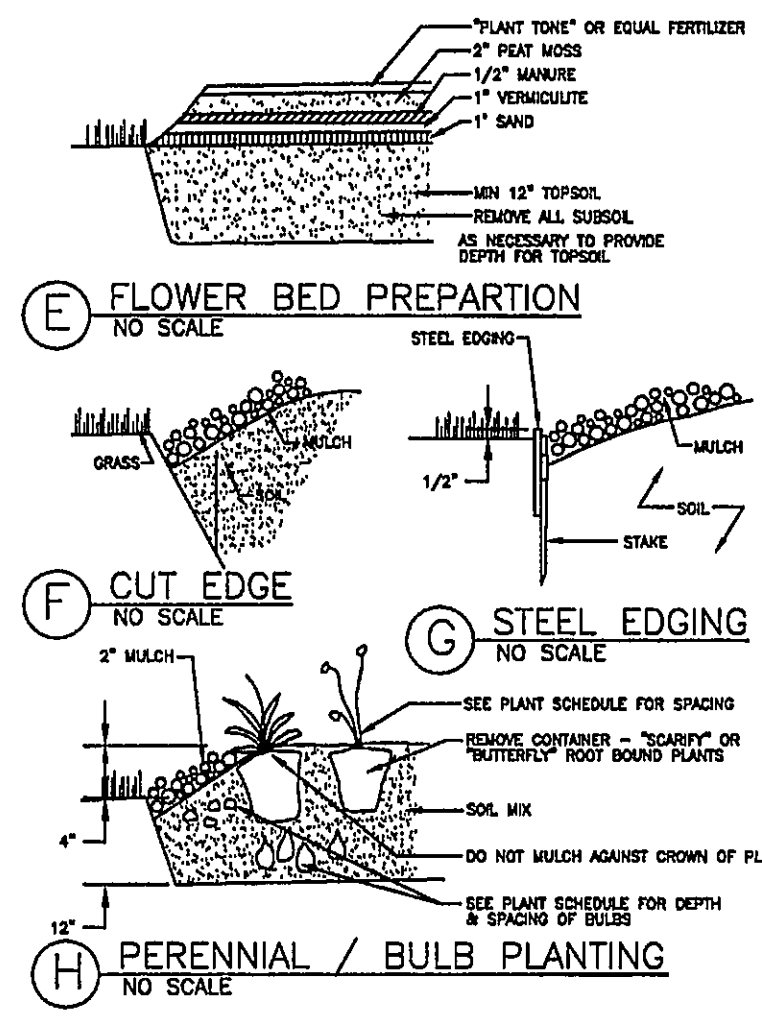
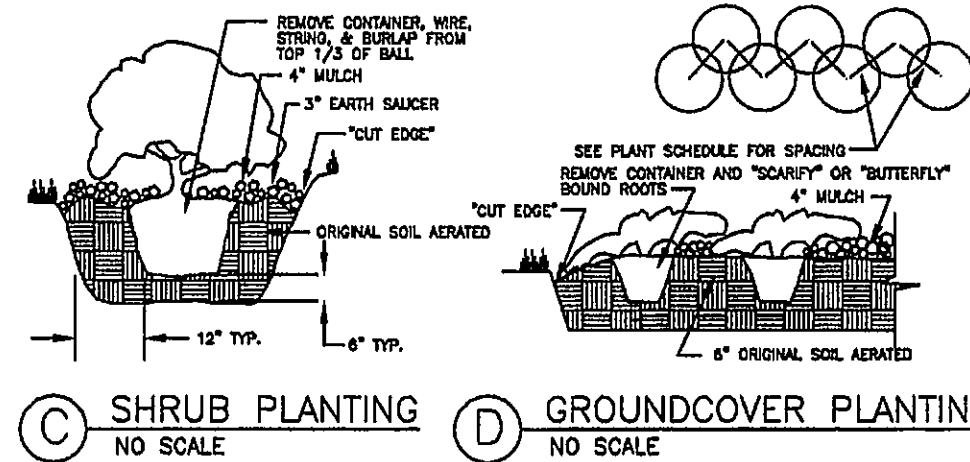
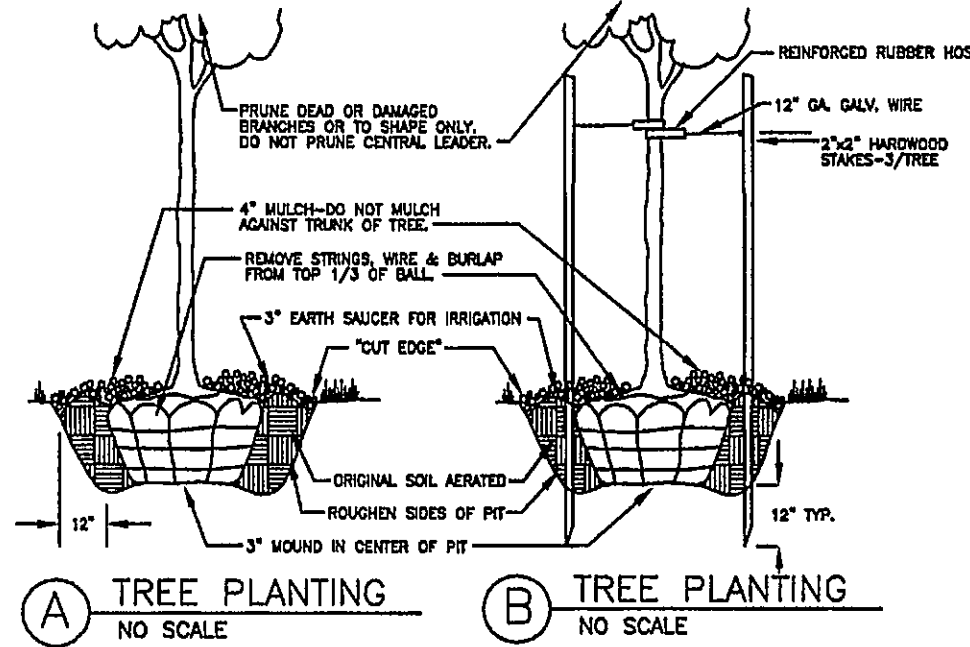


GENERAL LANDSCAPE NOTES:

1. COVER SLOPE FROM PROPERTY LINE DOWN TO TOE OF SLOPE WITH 6" TO 12" DIA. RIP RAP ON TOP OF LANDSCAPE FABRIC
2. AREA TO BE COVERED WITH MIN. 2" STONE BARK ON TOP OF LANDSCAPE FABRIC
3. ALL REMAINING AREAS NOT COVERED BY RIP RAP, LAWN OR STONE BARK TO RECEIVE MIN. 2" SHREDDED HARDWOOD BARK
4. INSTALL (2) FLATS OF SEASONAL ANNUALS AS SELECTED BY OWNER IN PREPARED BED IN FRONT OF SIGN

LANDSCAPE LEGEND

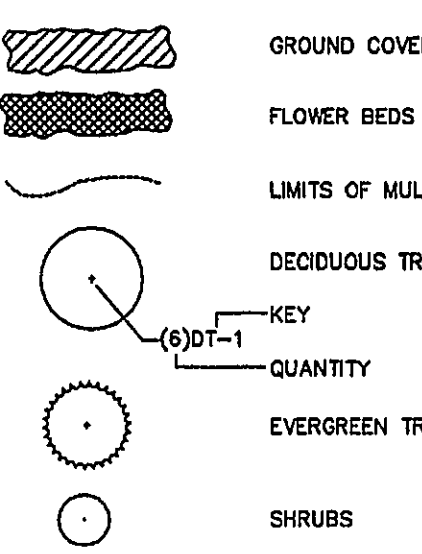


PLANT SCHEDULE

KEY	QUAN	SCIENTIFIC NAME	COMMON NAME	MIN. SIZE	SPACING	REMARKS	DETAIL
LDS-VI	5	Viburnum pilcatum var. tomentosum	DOUBLEFILE VIBURNUM	3" Ht.	As shown	B&B	C
LDT-Ar	4	Acer rubrum 'October Glory'	OCTOBER GLORY RED MAPLE	2.5" Cal.	As shown	B&B	A
MDT-Kp	6	Koeleruteria paniculata	GOLDEN RAIN TREE	2.5" Cal.	As shown	B&B	A
SDT-Li	2	Lagerstroemia indica 'Muskogee'	MUSKOGEE LAVENDER CRAPE MYRTLE	8" Ht.	As shown	B&B	A
MDT-Ps	1	Prunus serrulata 'Kwanzan'	KWANZAN CHERRY	1.5" Cal.	As shown	B&B	A
LES-Eu	35	Euonymus kiautschowicus x 'Manhattan'	MANHATTAN EUONYMUS	18"-#5	As shown	Container	C
SES-JuA	150	Juniperus h. 'Plumosa Compacta Youngstown'	YOUNGSTOWN ANDORRA JUNIPER	15"-#3	As shown	Container	C
SES-JuBS	6	Juniperus squamata 'Blue Star'	BLUE STAR JUNIPER	15"-#3	As shown	Container	C
LES-lx	3	Ilex x meserveae 'Blue Girl'	BLUE GIRL HOLLY	3"-#7	As shown	Container	C
SES-JuBR	25	Juniperus horizontalis 'Wilton'	BLUE RUG JUNIPER	15"-#3	3" O.C.	Container	D
SES-Pi	2	Picea abies 'Nidiformis'	BIRDS NEST SPRUCE	18"-#5	As shown	Container	C
SET-Ch	2	Chamaecyparis platifera 'Golden Mop'	GOLDEN MOP CYPRESS	30"-#7	As shown	Container	C
MET-Cu	17	x Cupressocyparis leylandii	LEYLAND CYPRESS	5' Ht.	As shown	Container	C
GCH-La	1025	Liriope spicata	SPICATA LIRIOPE	Quart	12" O.C.	Container	D

This drawing is the property of Kinsey, Shane & Associates and is to be used only for project and site specifically identified herein. Reuse of this drawing on extensions of this project or any other project without written permission of the Engineer/Architect is prohibited. This drawing is the property of Kinsey, Shane & Associates and shall be returned upon request.

Revisions
REV. 9/5/06

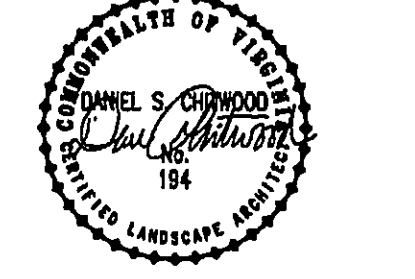

Kinsey
Shane
& Associates

Architecture
Engineering

Salem, Virginia

NEW MEDICAL OFFICE
VISTAR EYE CENTER
PETERS CREEK ROAD
ROANOKE COUNTY, VIRGINIA



LANDSCAPING
PLAN

Comm. No. 854-N
Date XXX
Drawn
Sheet No.

LS-1