


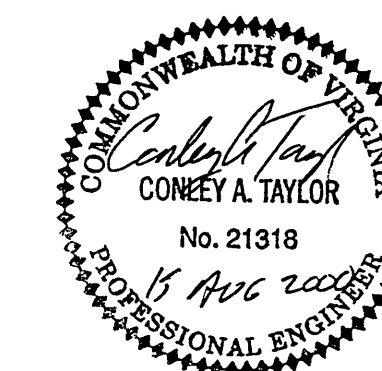

TELEVISION BROADCASTING FACILITY

WDBJ TELEVISION, INC
ROANOKE, VIRGINIA


REV	DATE	DESCRIPTION	APP

COMM NO: 50063
ISSUE DATE:
DESIGNED BY: CAT DRAWN BY: CAT
CHECKED BY: SUBMITTED BY:

COPYRIGHT
HAYES, SEAY, MATTERN & MATTERN, INC.

CIVIL

DEMOLITION, DIMENSIONAL LAYOUT
AND UTILITIES

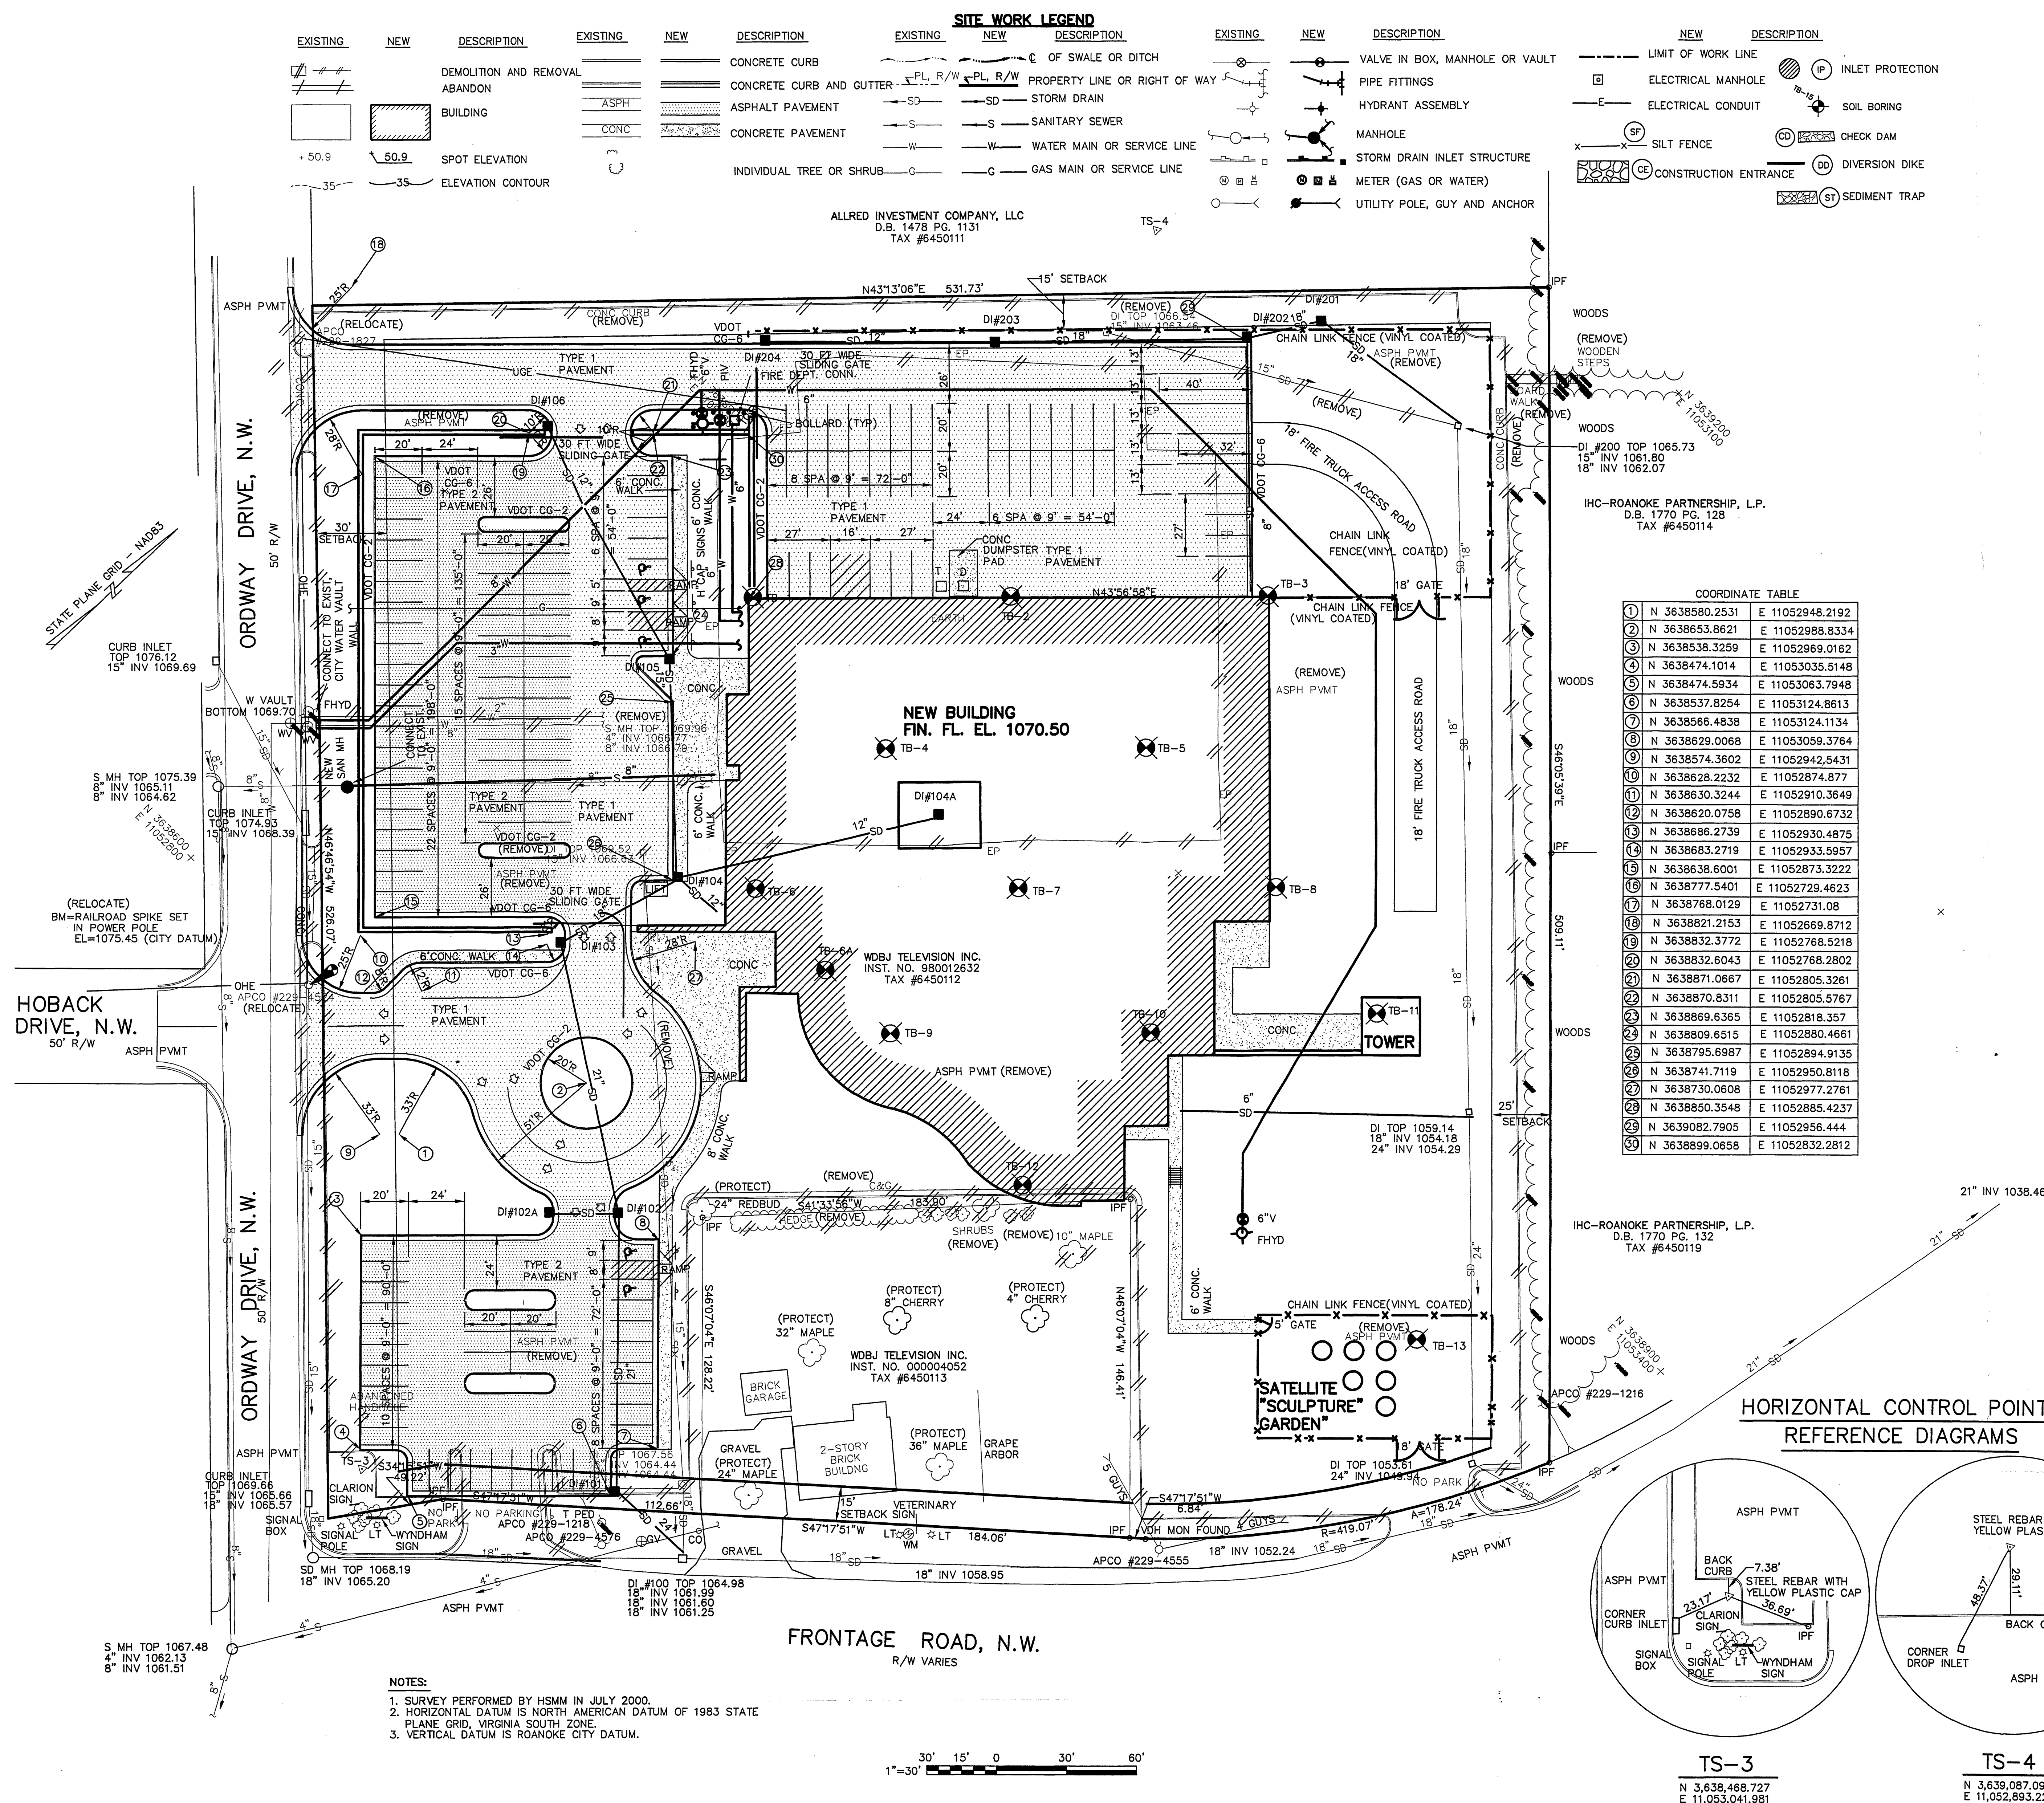

FOR REVIEW ONLY
NOT FOR CONSTRUCTION