


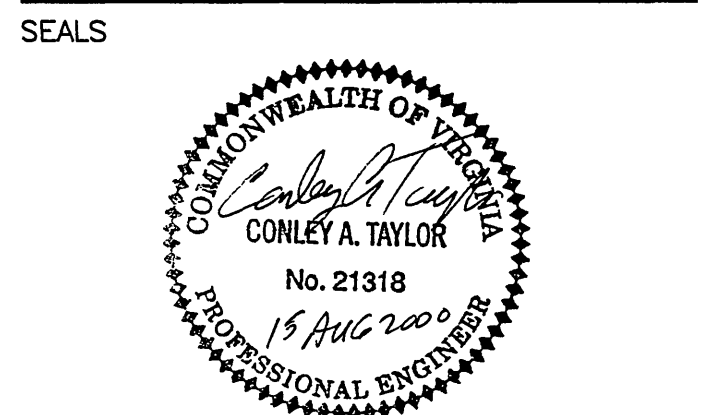

CONSULTANT

CONSULTANT



TELEVISION BROADCASTING FACILITY

WDBJ TELEVISION, INC.
ROANOKE, VIRGINIA

REV	DATE	DESCRIPTION	APP







COMM NO: 50063
ISSUE DATE:
DESIGNED BY: CAT DRAWN BY: CAT
CHECKED BY: SUBMITTED BY:
COPYRIGHT
HAYES, SEAY, MATTERN & MATTERN, INC.

CIVIL

PROFILES

C301

SHEET OF TOTAL_NUMBER

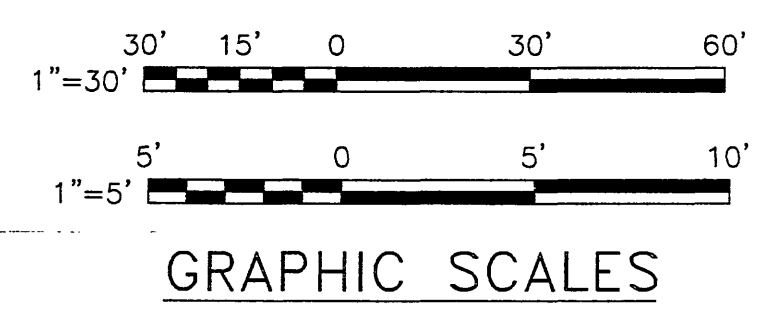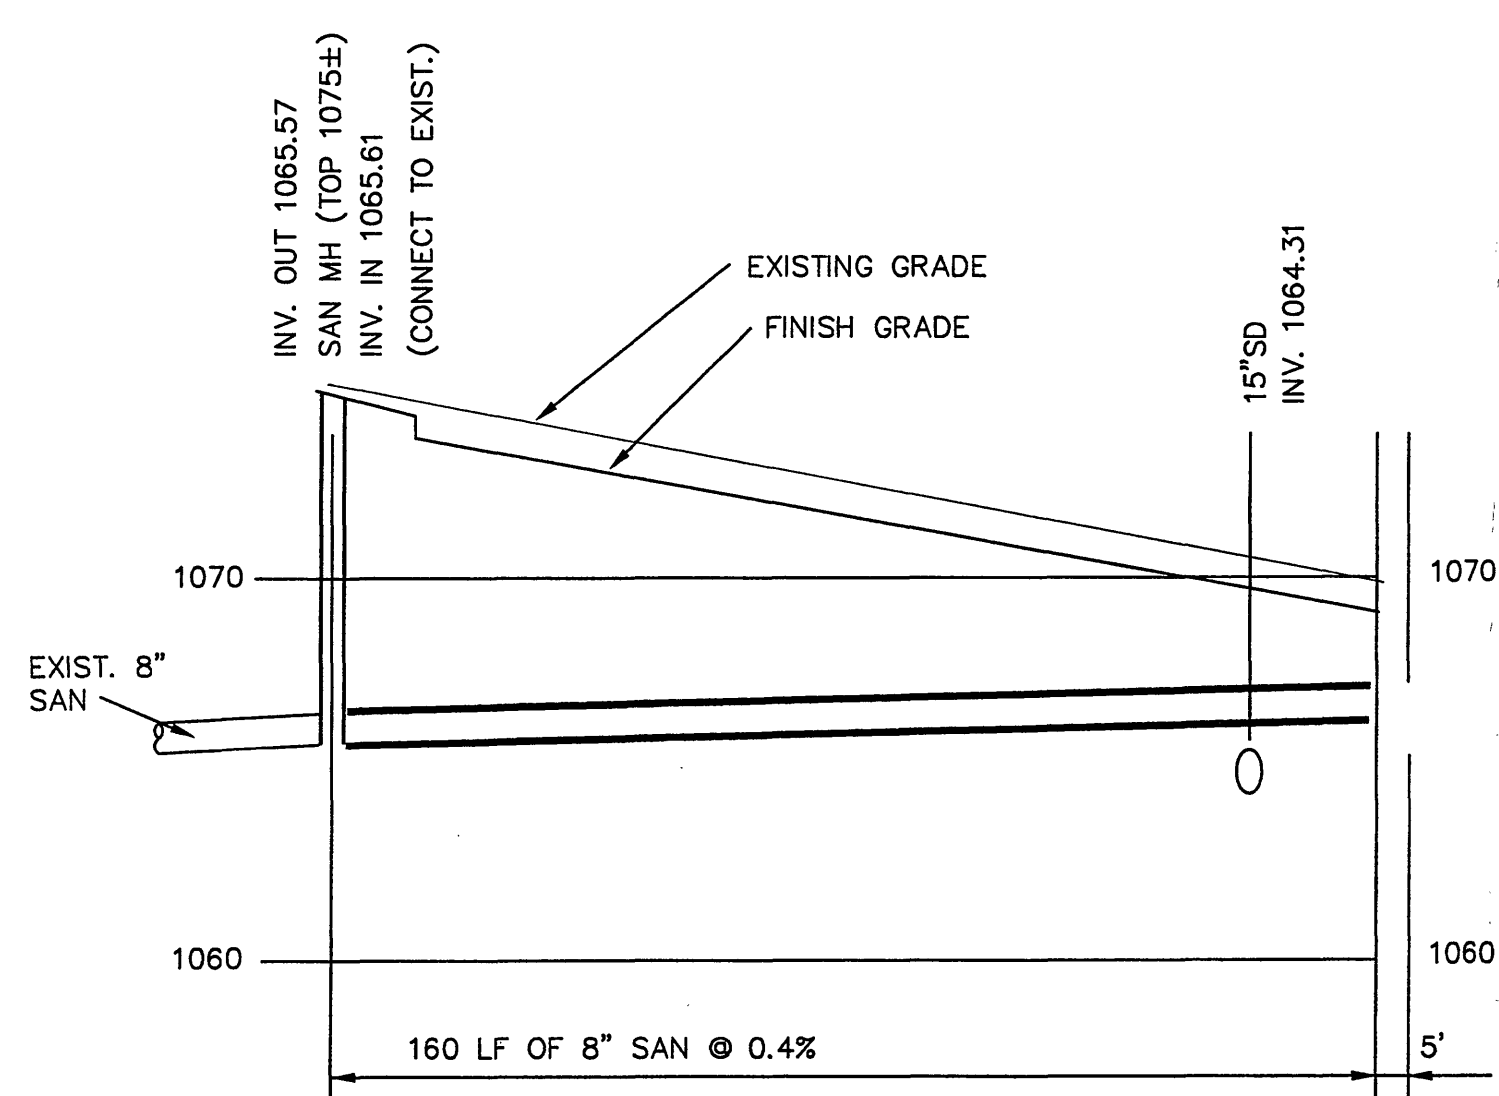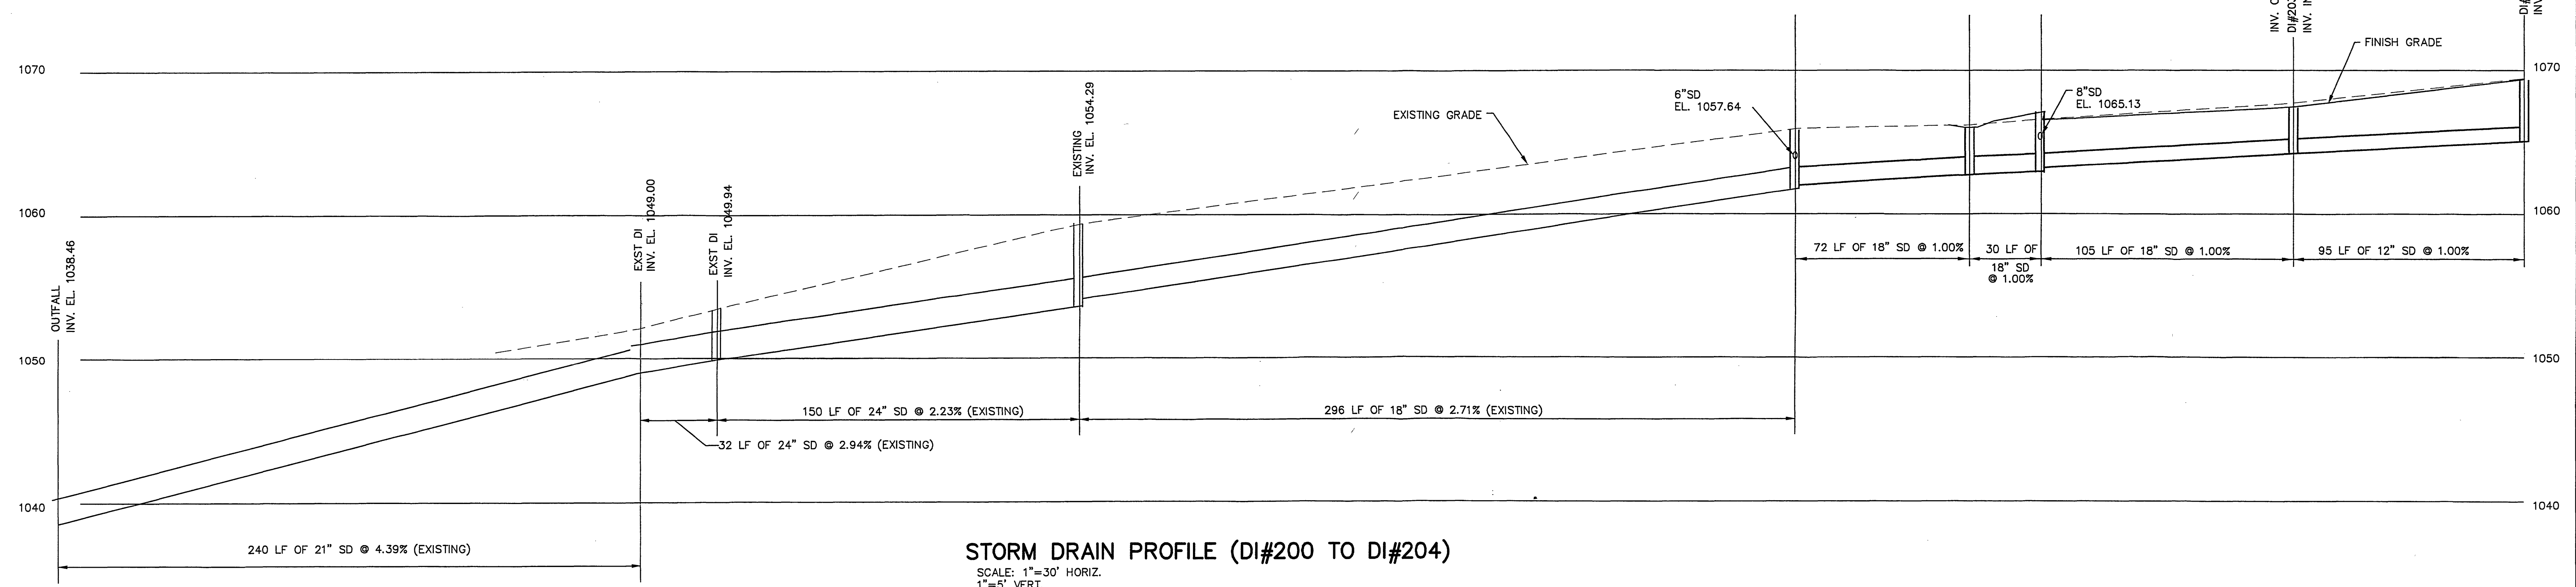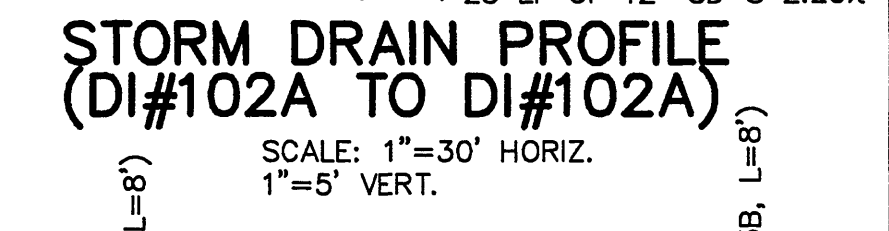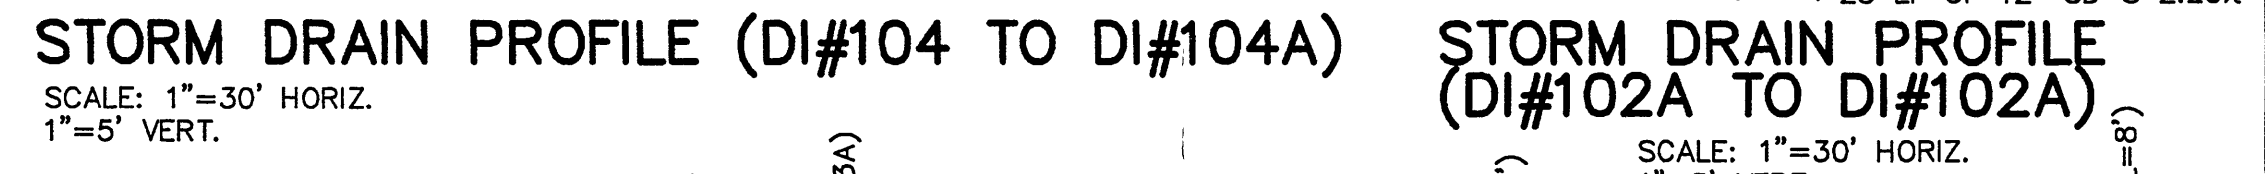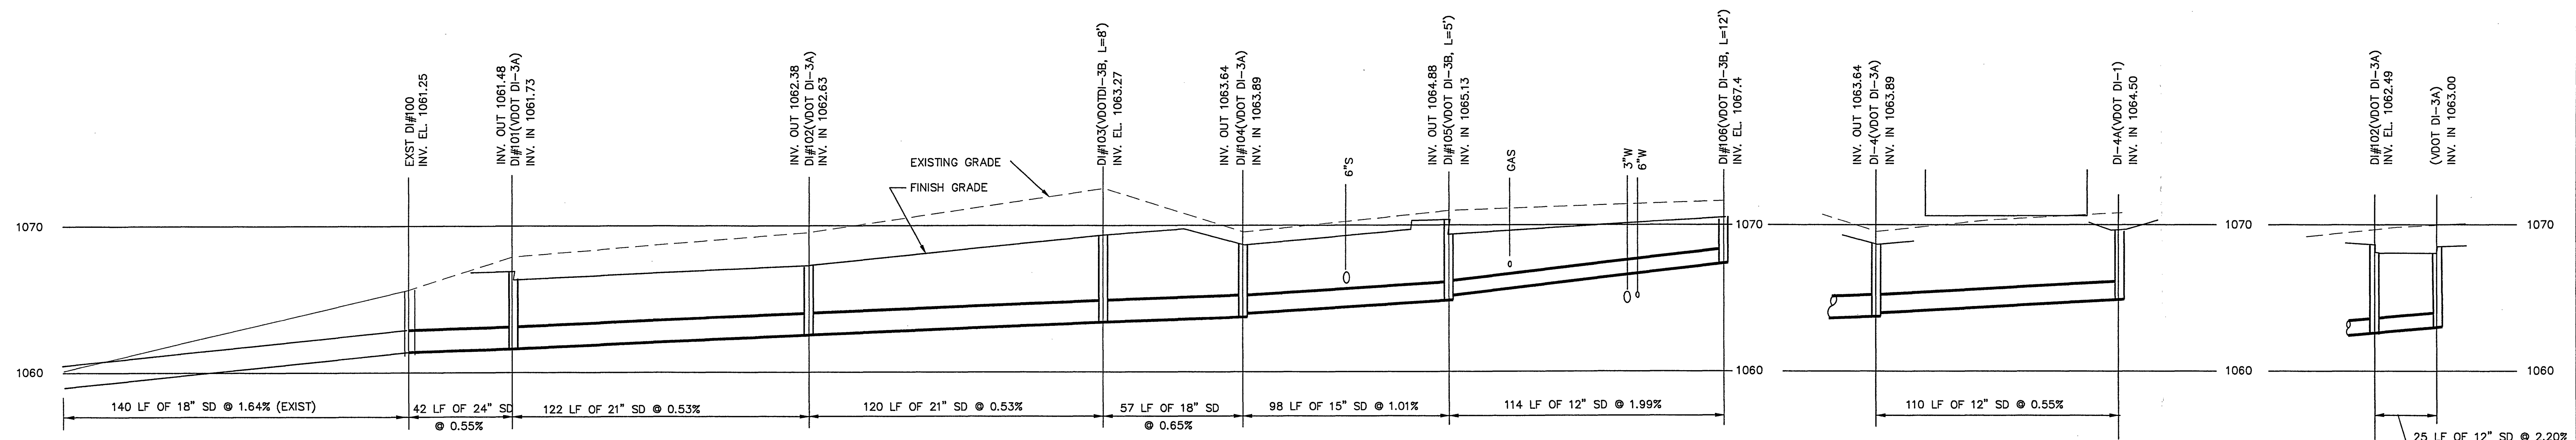

FOR REVIEW ONLY
NOT FOR CONSTRUCTION