
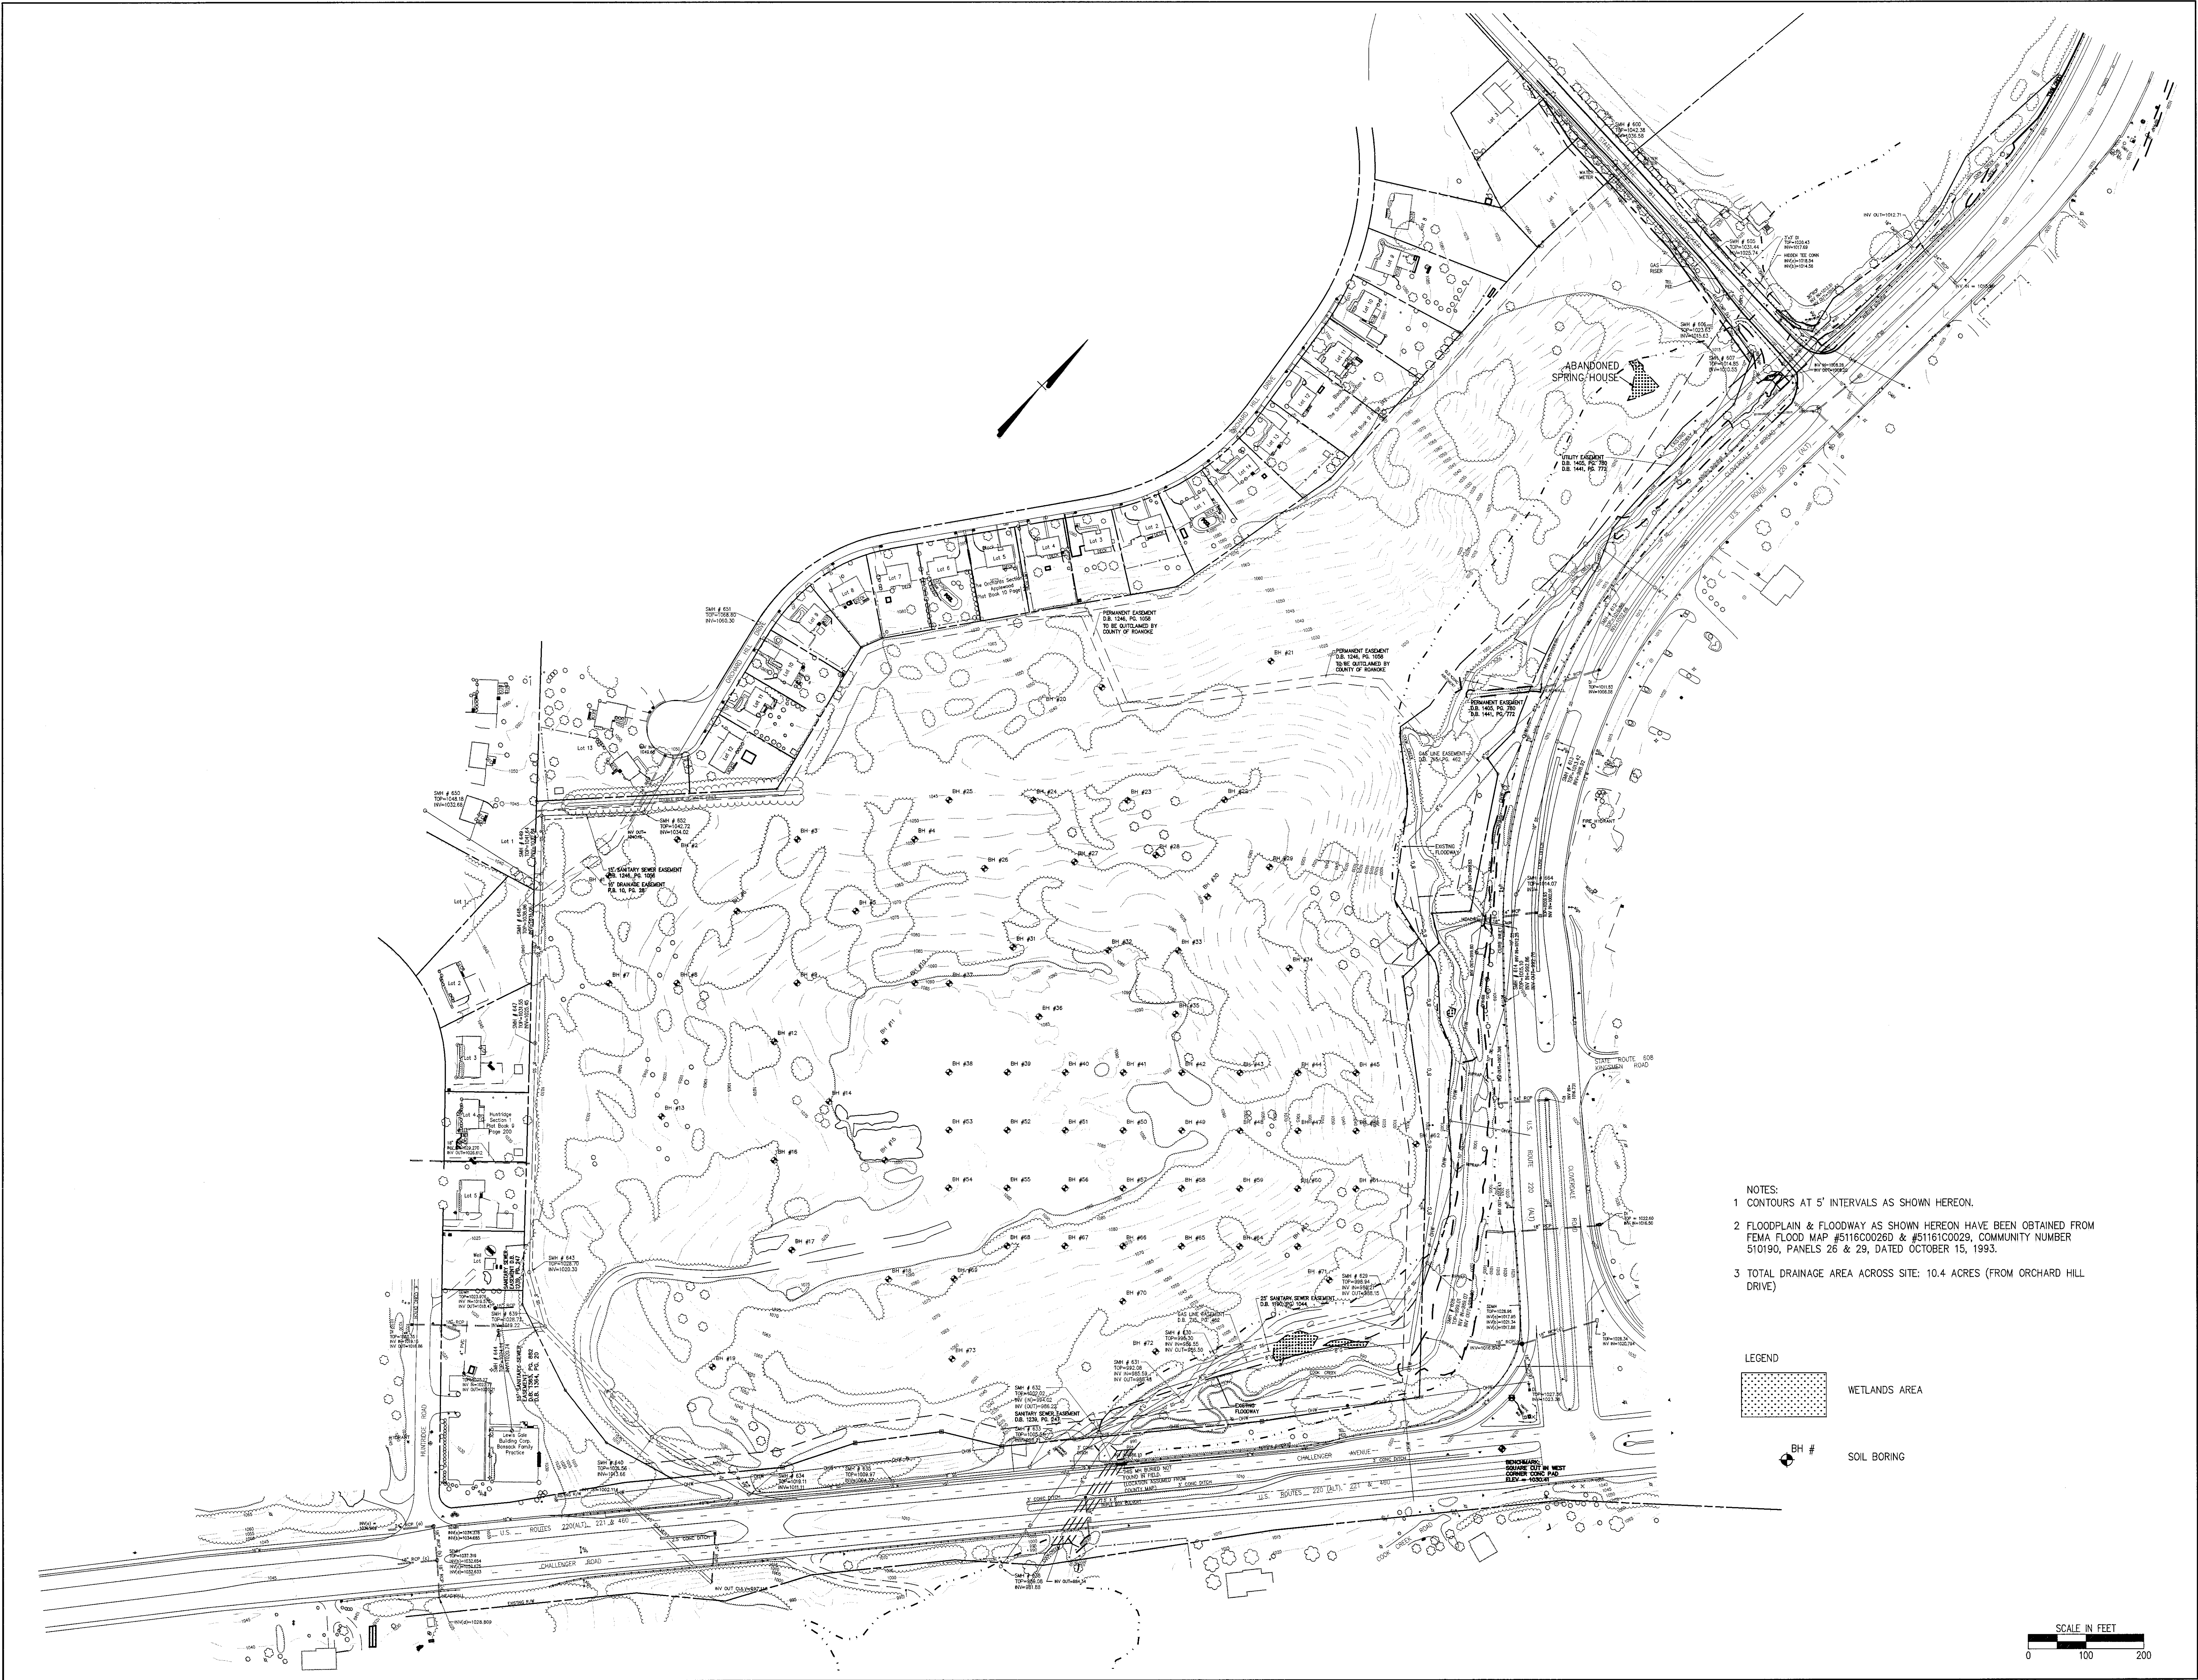


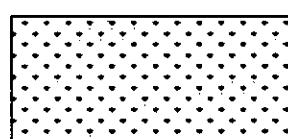


- NOTES:
1. CONTOURS AT 5' INTERVALS AS SHOWN HEREON.
 2. FLOODPLAIN & FLOODWAY AS SHOWN HEREON HAVE BEEN OBTAINED FROM FEMA FLOOD MAP #5116C0026D & #5116C0029, COMMUNITY NUMBER 510190, PANELS 26 & 29, DATED OCTOBER 15, 1993.
 3. TOTAL DRAINAGE AREA ACROSS SITE: 10.4 ACRES (FROM ORCHARD HILL DRIVE)

LEGEND

 WETLANDS AREA

 BH # SOIL BORING



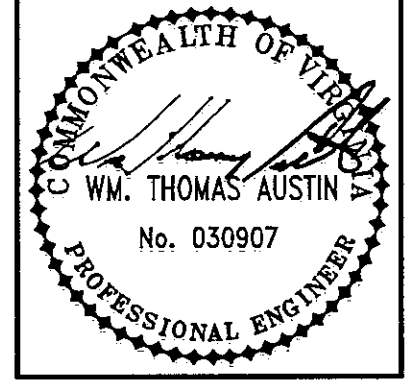

Revisions	Date

Commission No.: 1823	Project Coordinator: W.M.
Drawn By: JFR	
Checked By: WIA Date: 9/28/01	

 Matter & Craig CONSULTING ENGINEERS • SURVEYORS 701 FIRST STREET ROANOKE, VIRGINIA 24060 (540) 345-3342 FAX (540) 345-7881	WAL-MART STORE #3243-00
	EXISTING CONDITIONS
PLAN	
ROANOKE COUNTY, VIRGINIA	

Vertical Scale: N/A
Horizontal Scale: 1"=100'
Issue Date: 9/28/01
Sheet No.: G-3