


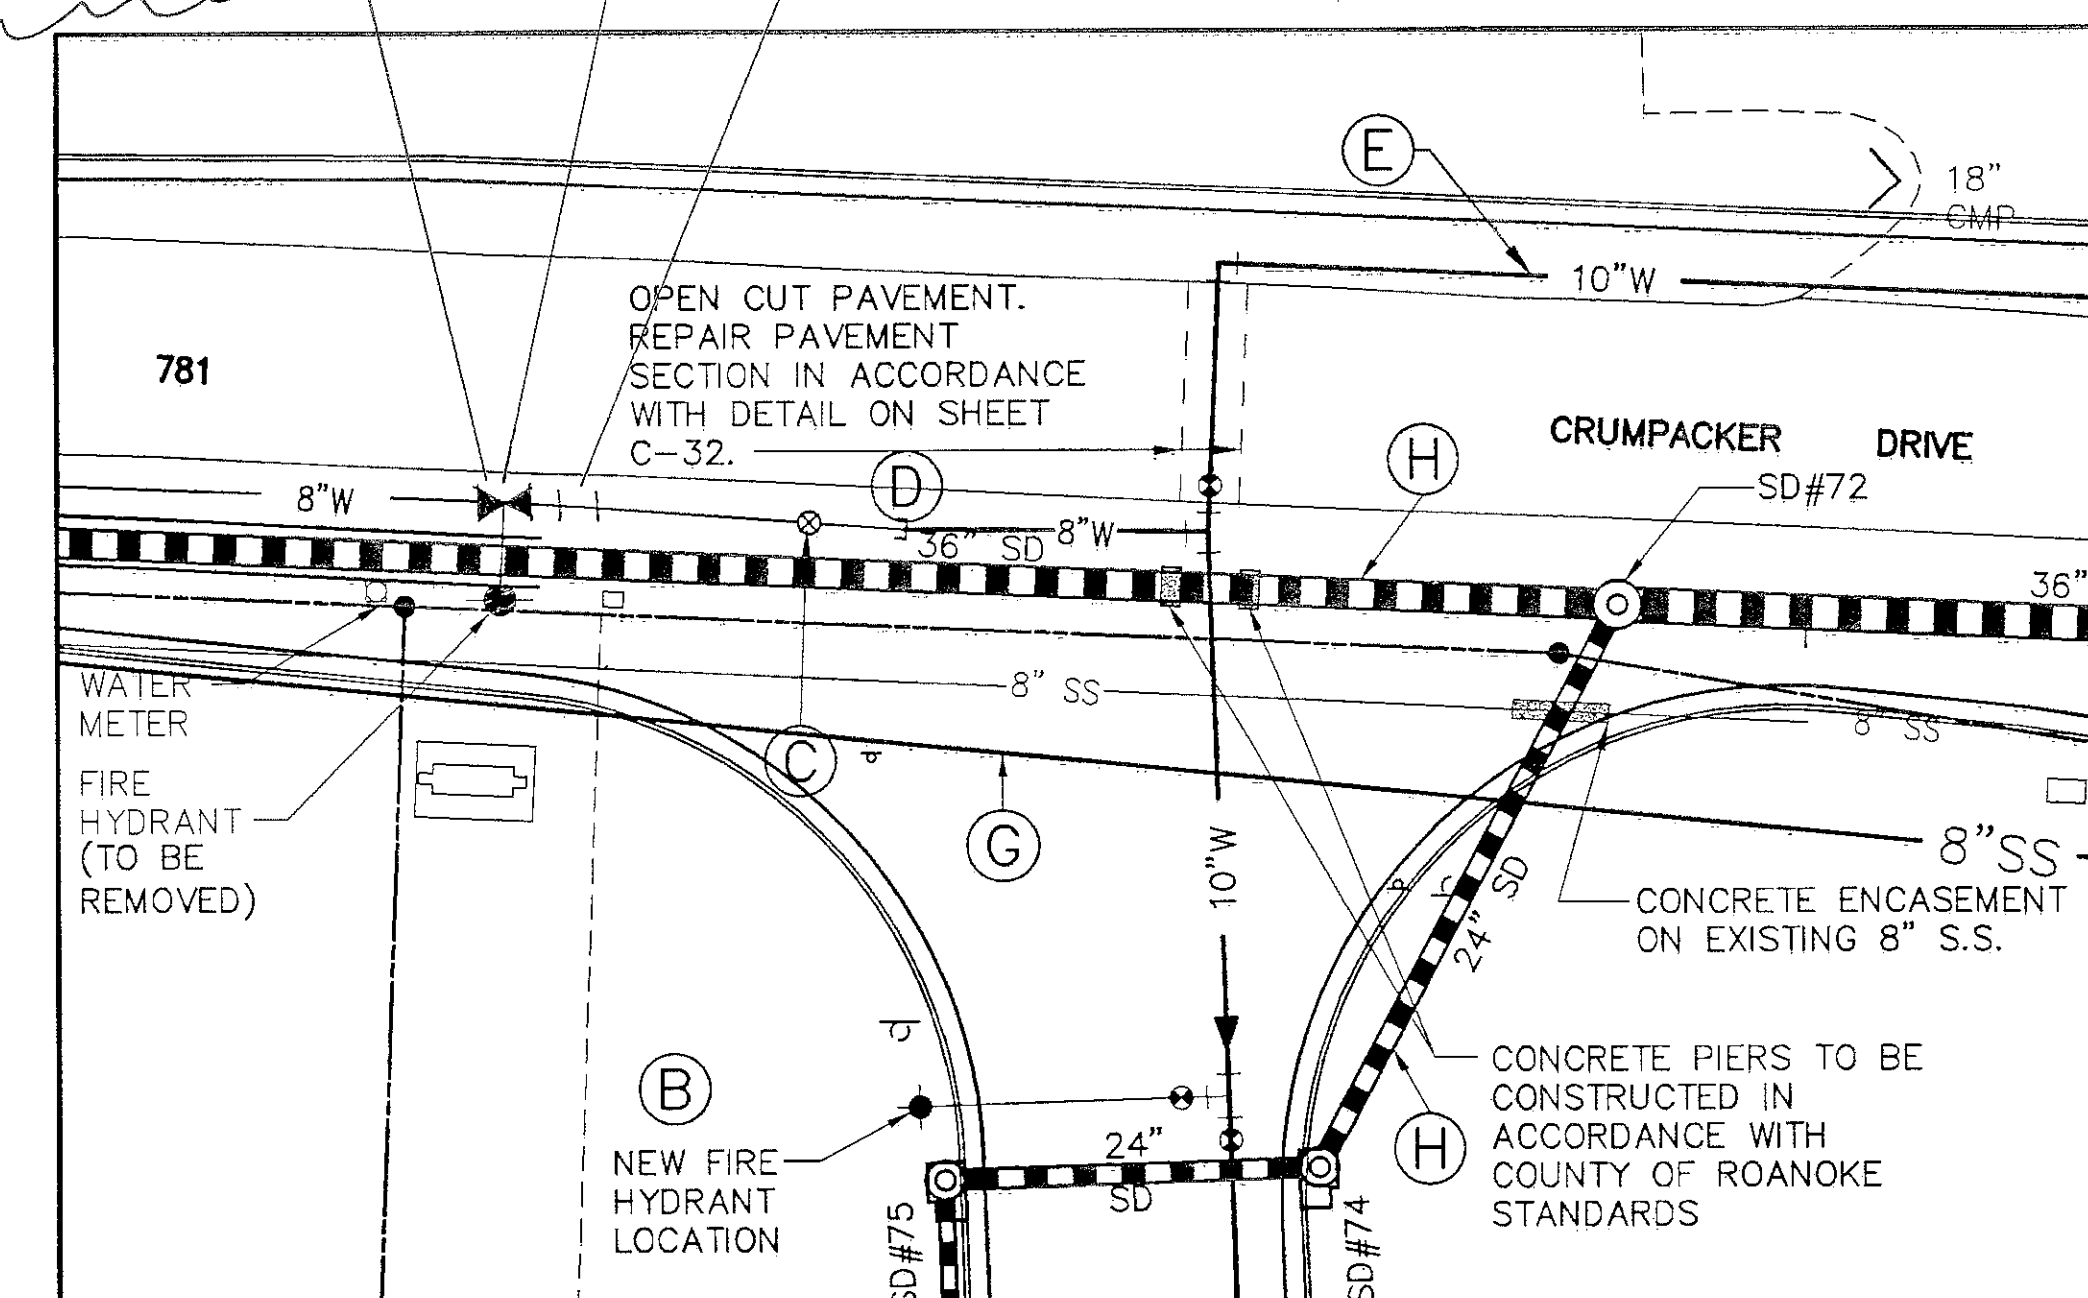

SCALE IN FEET



0 50