


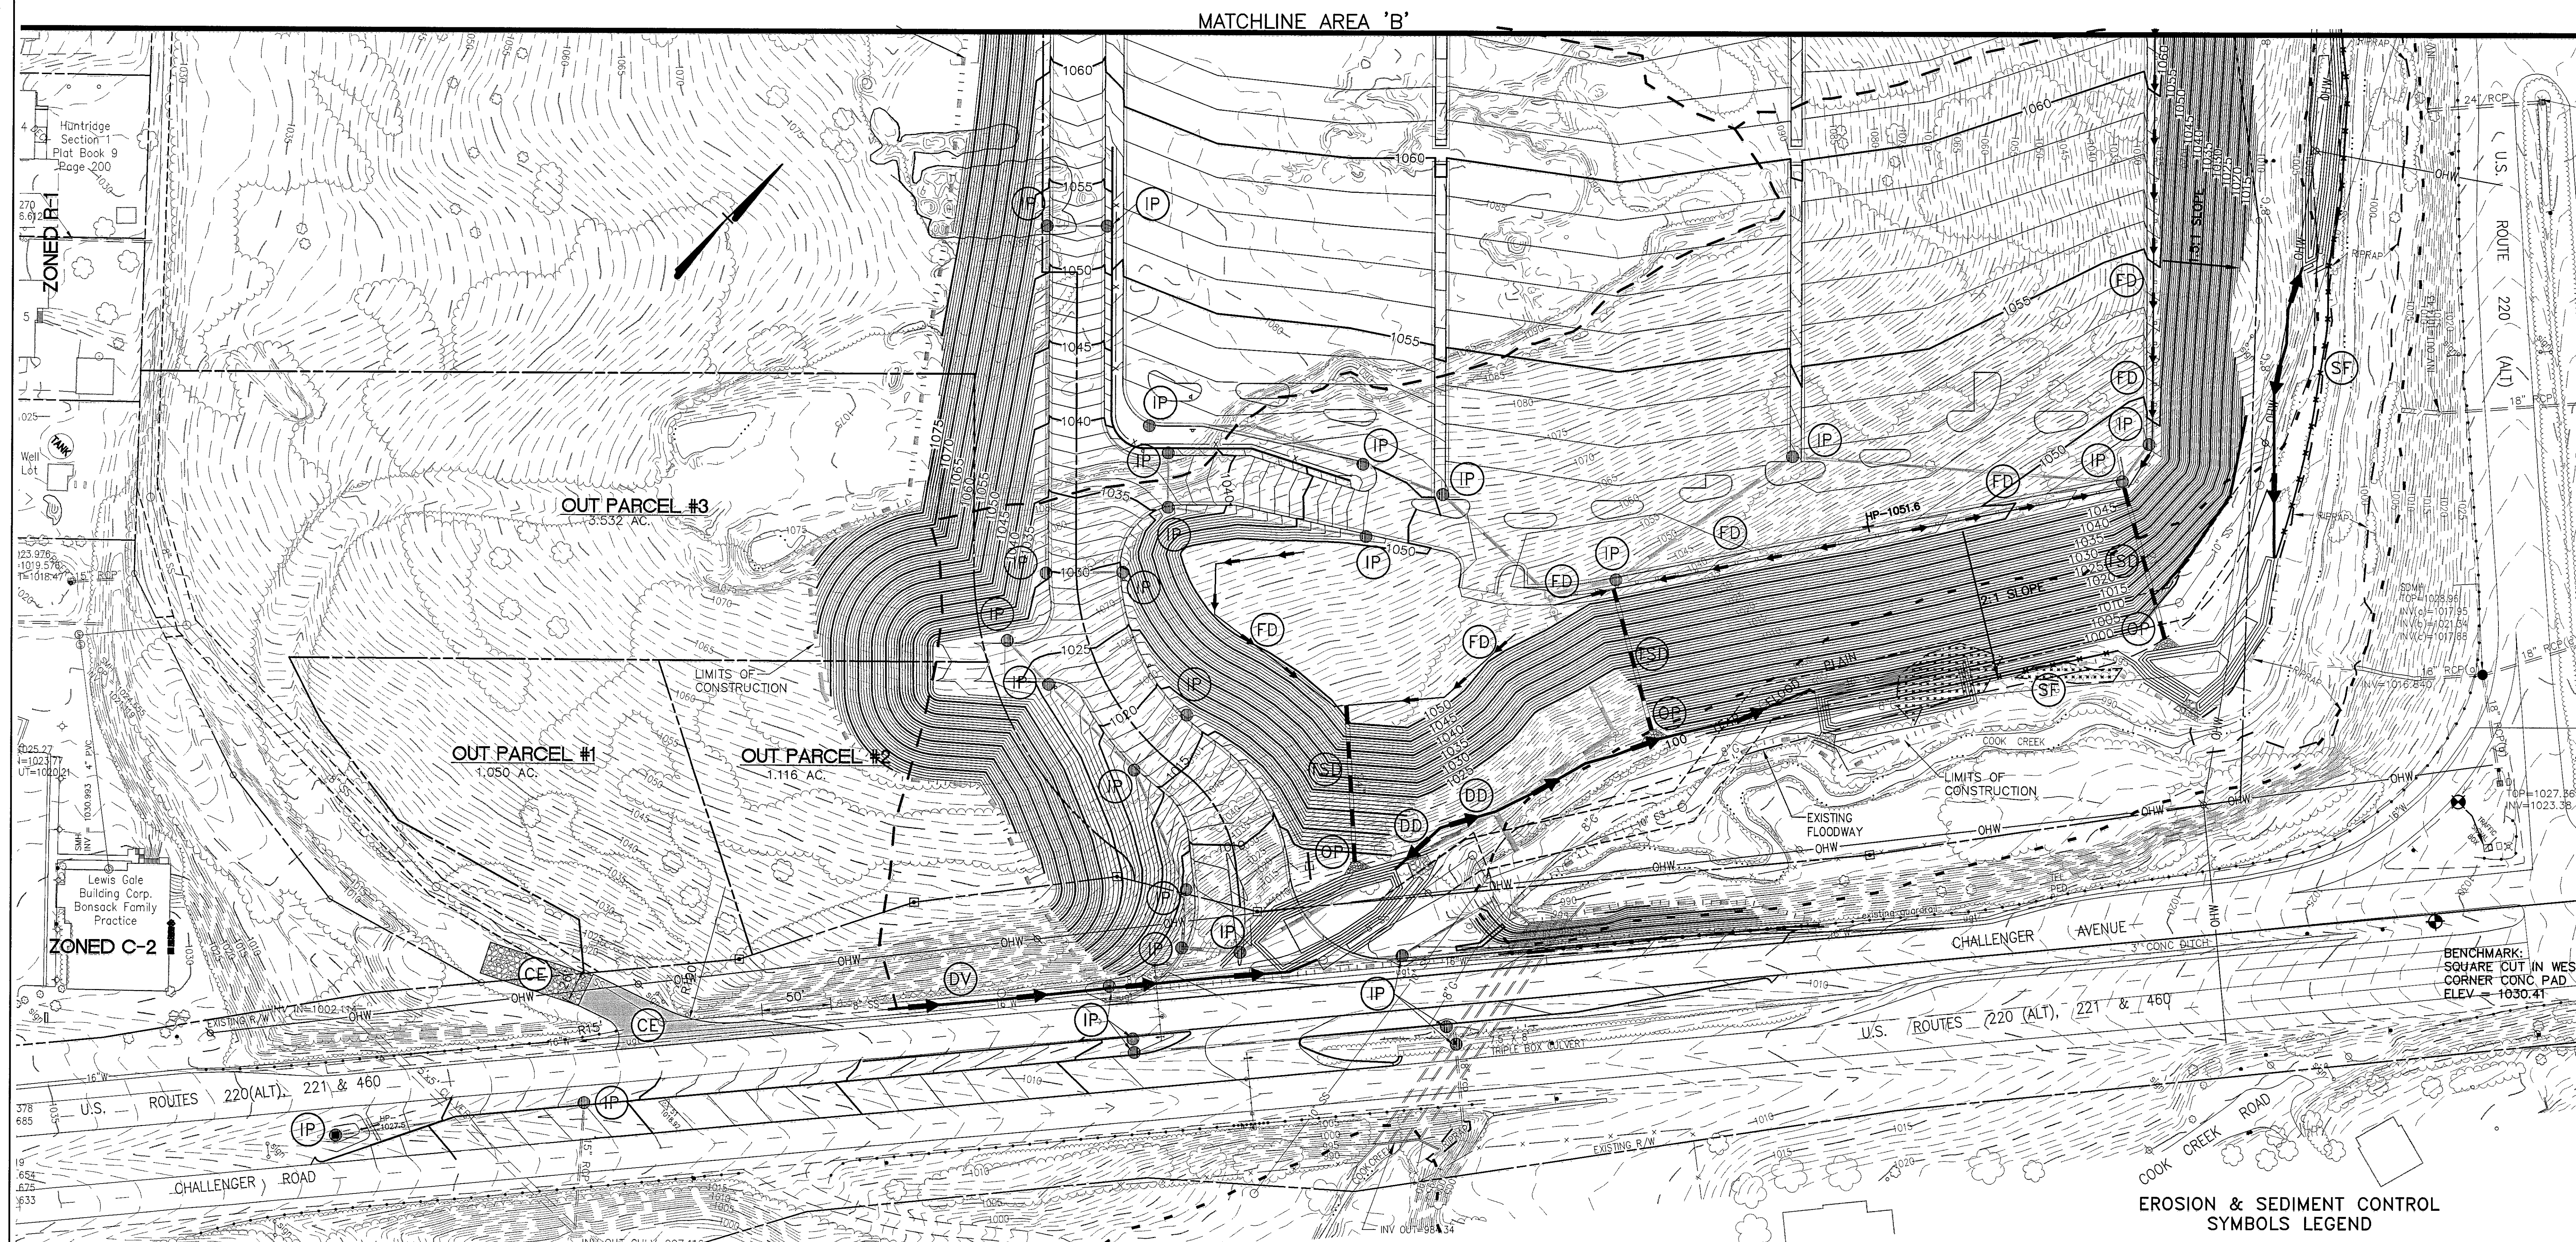

GENERAL NOTES

1. THESE E&S SHEETS (C-11 THRU C-13) SHOW E&S MEASURES WHICH ARE TO BE CONSTRUCTED DURING VARIOUS PHASES OF THE SITE GRADING AND CONSTRUCTION. NOT ALL E&S MEASURE NECESSARY TO COMPLETE EACH PHASE OF THE WORK ARE SHOWN. DEPENDING ON HOW FILL ACTIVITIES ARE PERFORMED, THE CONTRACTOR SHALL TAKE INTERMEDIATE MEASURES NECESSARY TO COMPLY WITH THE "VIRGINIA EROSION AND SEDIMENT CONTROL HANDBOOK".
2. REFER TO SHEETS C-16 AND C-17 FOR EROSION AND SEDIMENT CONTROL DETAILS AND DESIGN DATA.
3. ALL DISTURBED AREAS NOT PAVED OR BUILT UPON SHALL BE SEEDDED IN ACCORDANCE WITH THE PERMANENT SEEDING (PS) MIXTURE SHOWN ON SHEET C-16. DISTURBED AREAS THAT WILL NOT BE BROUGHT TO FINAL GRADE WITHIN 30 DAYS, SHALL BE SEEDDED IN ACCORDANCE WITH STATE MINIMUM STANDARD, 3.31 - TEMPORARY SEEDING (TS).
4. ALL EROSION AND SEDIMENT CONTROL MEASURE SHOWN HEREON SHALL COMPLY WITH THE "VIRGINIA EROSION AND SEDIMENT CONTROL HANDBOOK", LATEST EDITION.
5. THE LOCATION OF ALL OFF-SITE FILL OR BORROW AREAS ASSOCIATED WITH THE CONSTRUCTION PROJECT WILL BE PROVIDED TO ROANOKE COUNTY COMMUNITY DEVELOPMENT. EROSION AND SEDIMENT CONTROL PLAN OR MEASURES MAY BE REQUIRED.
6. PERMANENT SEEDING APPLIED TO ALL MECHANICALLY STABILIZED SLOPES AND SLOPES STEEPER THAN 3:1 SHALL MEET THE FOLLOWING MIXTURE:

<u>POUNDS PER ACRE</u>	<u>SEED TYPE</u>
108	KENTUCKY 31
2	RED TOP
20	SEASONAL NURSE CROP (ANNUAL RYE, FOXTAIL MILLET, WINTER RYE MIX
20	CROWN VETCH

EROSION & SEDIMENT CONTROL SYMBOLS LEGEND

