


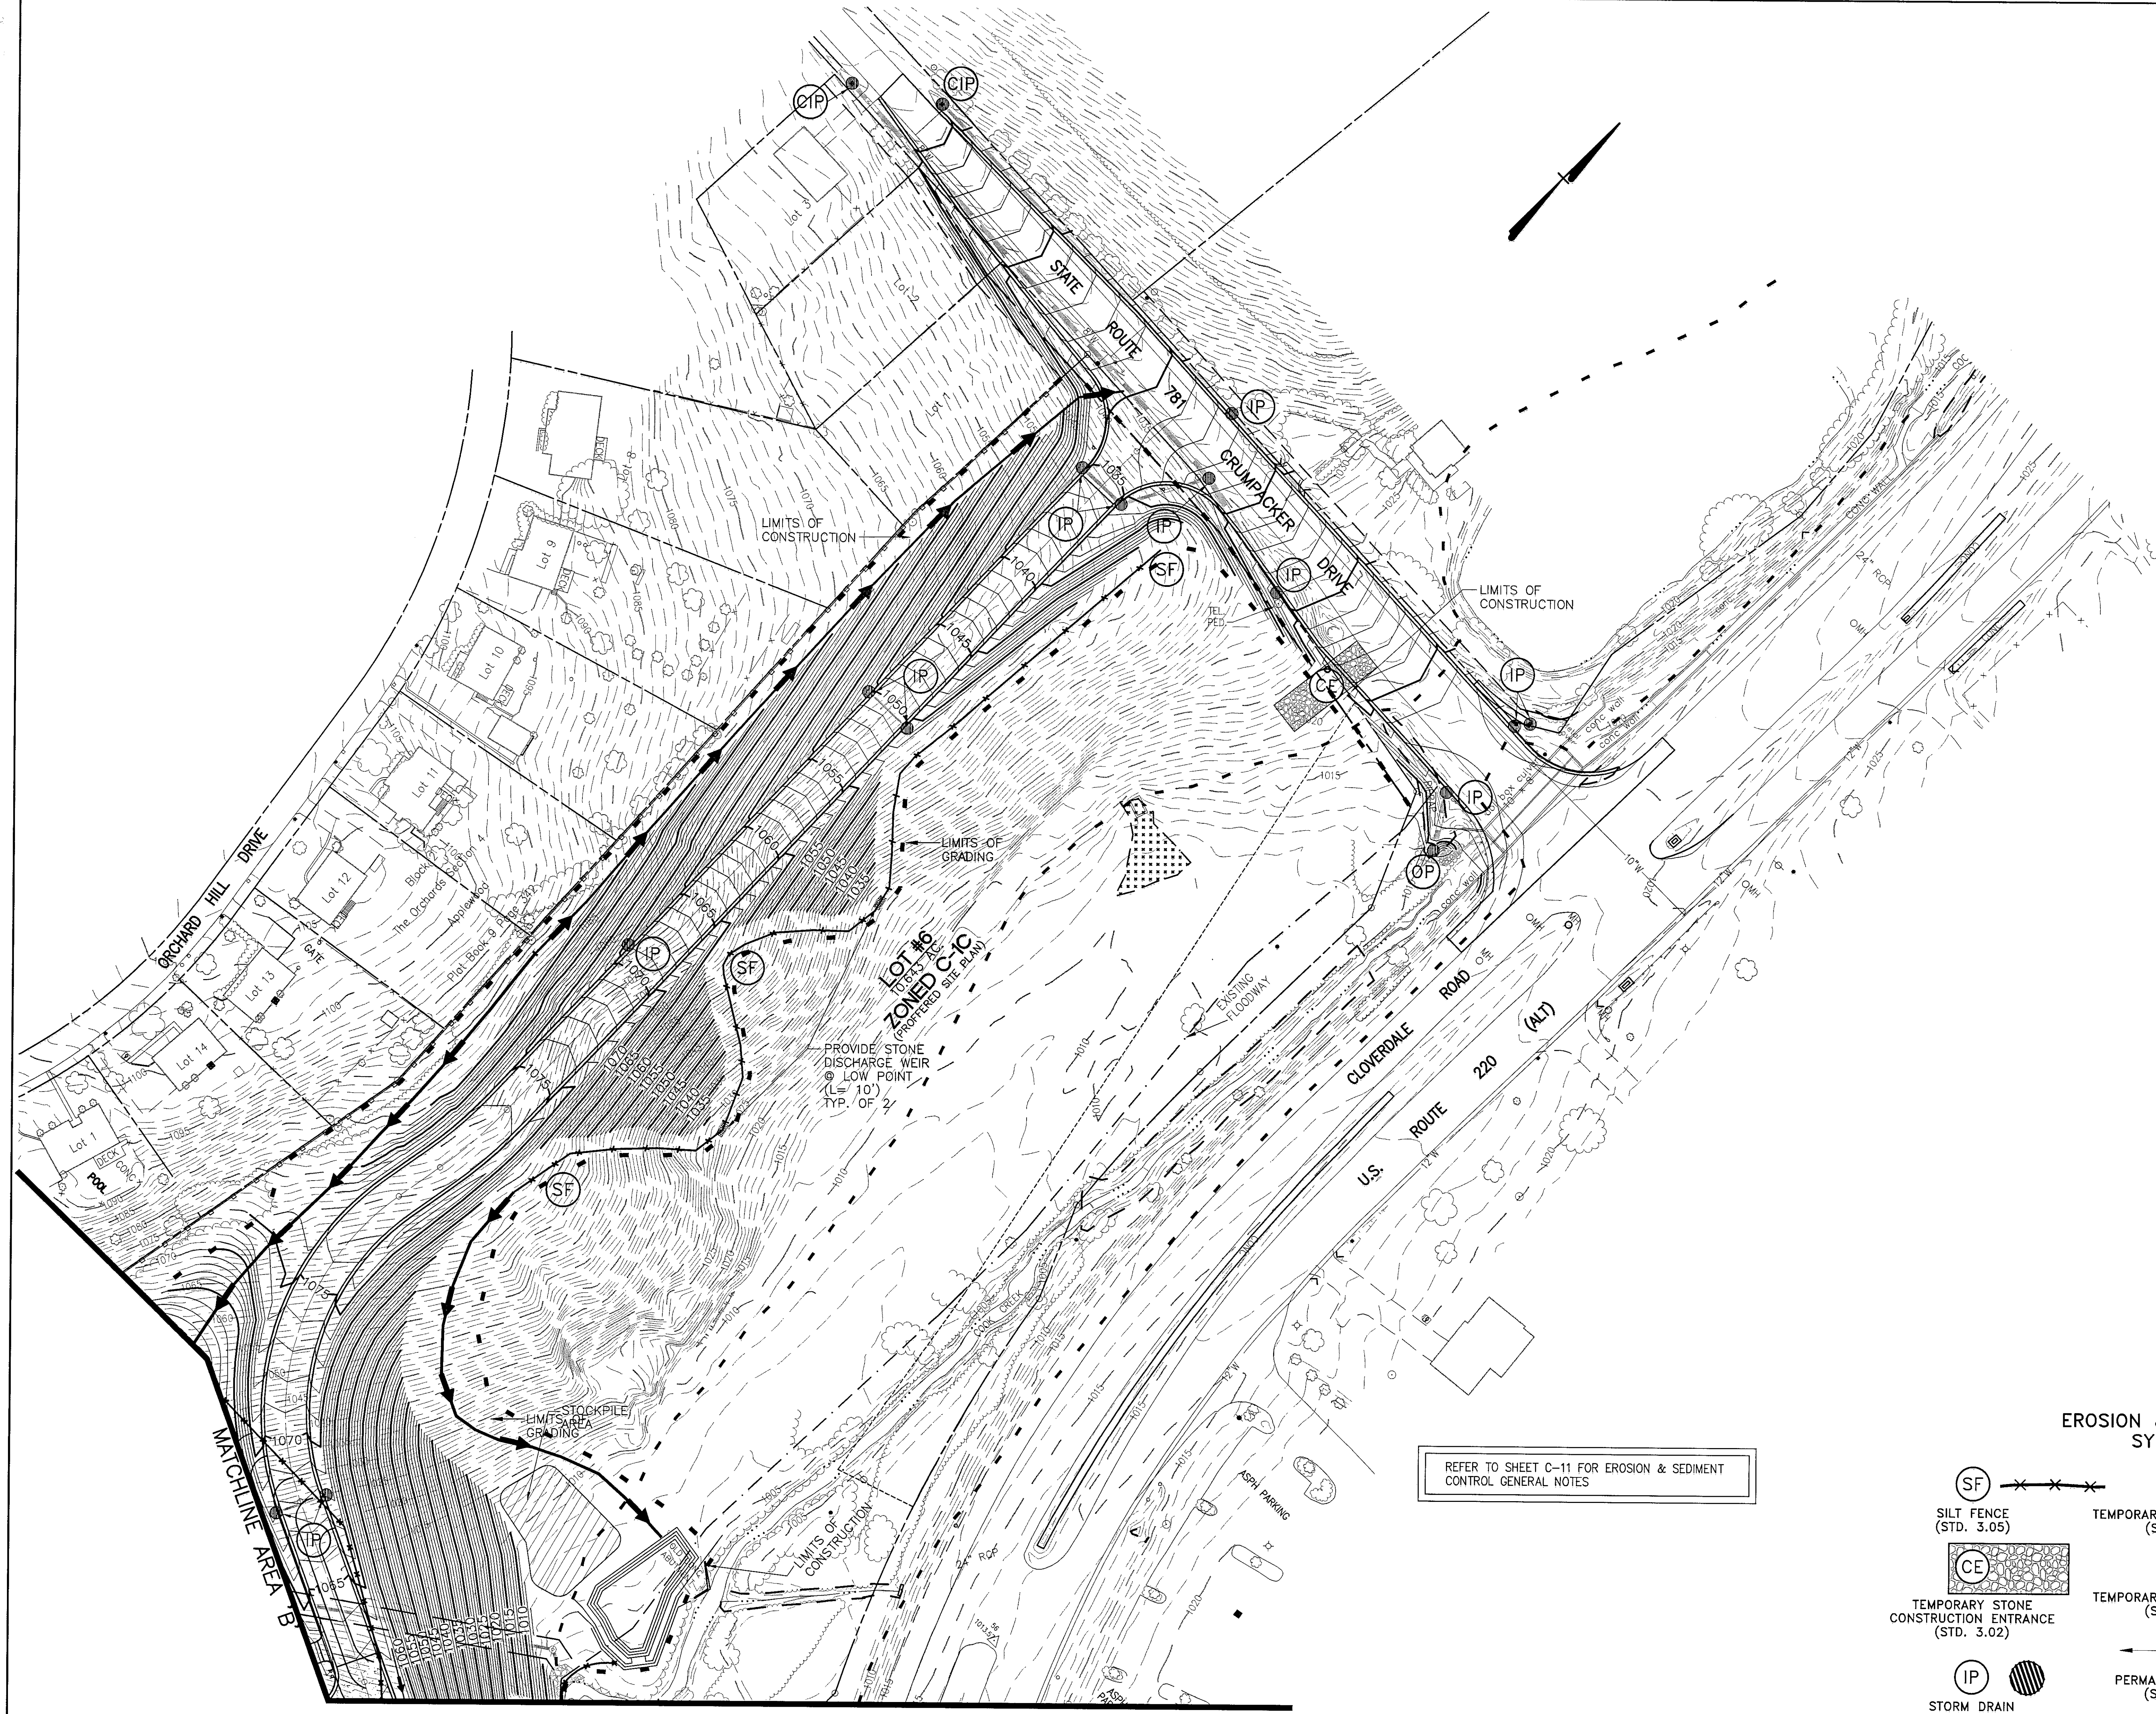


REFER TO SHEET C-11 FOR EROSION & SEDIMENT CONTROL GENERAL NOTES

NOTE:
CONSTRUCTION ENTRANCE TO SITE ON CRUMPLER DRIVE SHALL BE AT LEAST 180' FROM EDGE OF PAVEMENT AT CLOVERDALE ROAD.

EROSION & SEDIMENT CONTROL SYMBOLS LEGEND

SF SILT FENCE (STD. 3.05)	DD TEMPORARY DIVERSION DIKE (STD. 3.09)	FD TEMPORARY FILL DIVERSION (STD. 3.10)
CE TEMPORARY STONE CONSTRUCTION ENTRANCE (STD. 3.02)	ST TEMPORARY SEDIMENT TRAP (STD. 3.13)	DV DIVERSION (STD. 3.12)
IP STORM DRAIN INLET PROTECTION (STD. 3.07)	PS PERMANENT SEEDING (STD. 3.32)	
CIP CULVERT INLET PROTECTION (STD. 3.08)	TS TEMPORARY SEEDING (STD. 3.31)	
OP OUTLET PROTECTION (STD. 3.18)	TSD TEMPORARY SLOPE DRAIN (STD. 3.15)	

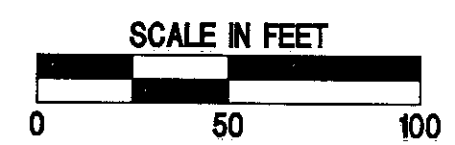

Commission No.: 1823
Drawn By: JPR
Checked By: WTA
Date: 9/28/01
Project Coordinator: WTA

WAL-MART STORE #3243-00
EROSION & SEDIMENT CONTROL PLAN - AREA 'C'
ROANOKE COUNTY, VIRGINIA

Vertical Scale:
N/A

Horizontal Scale:
1"=50'

Issue Date:
9/28/01

Sheet No.:
C-13