



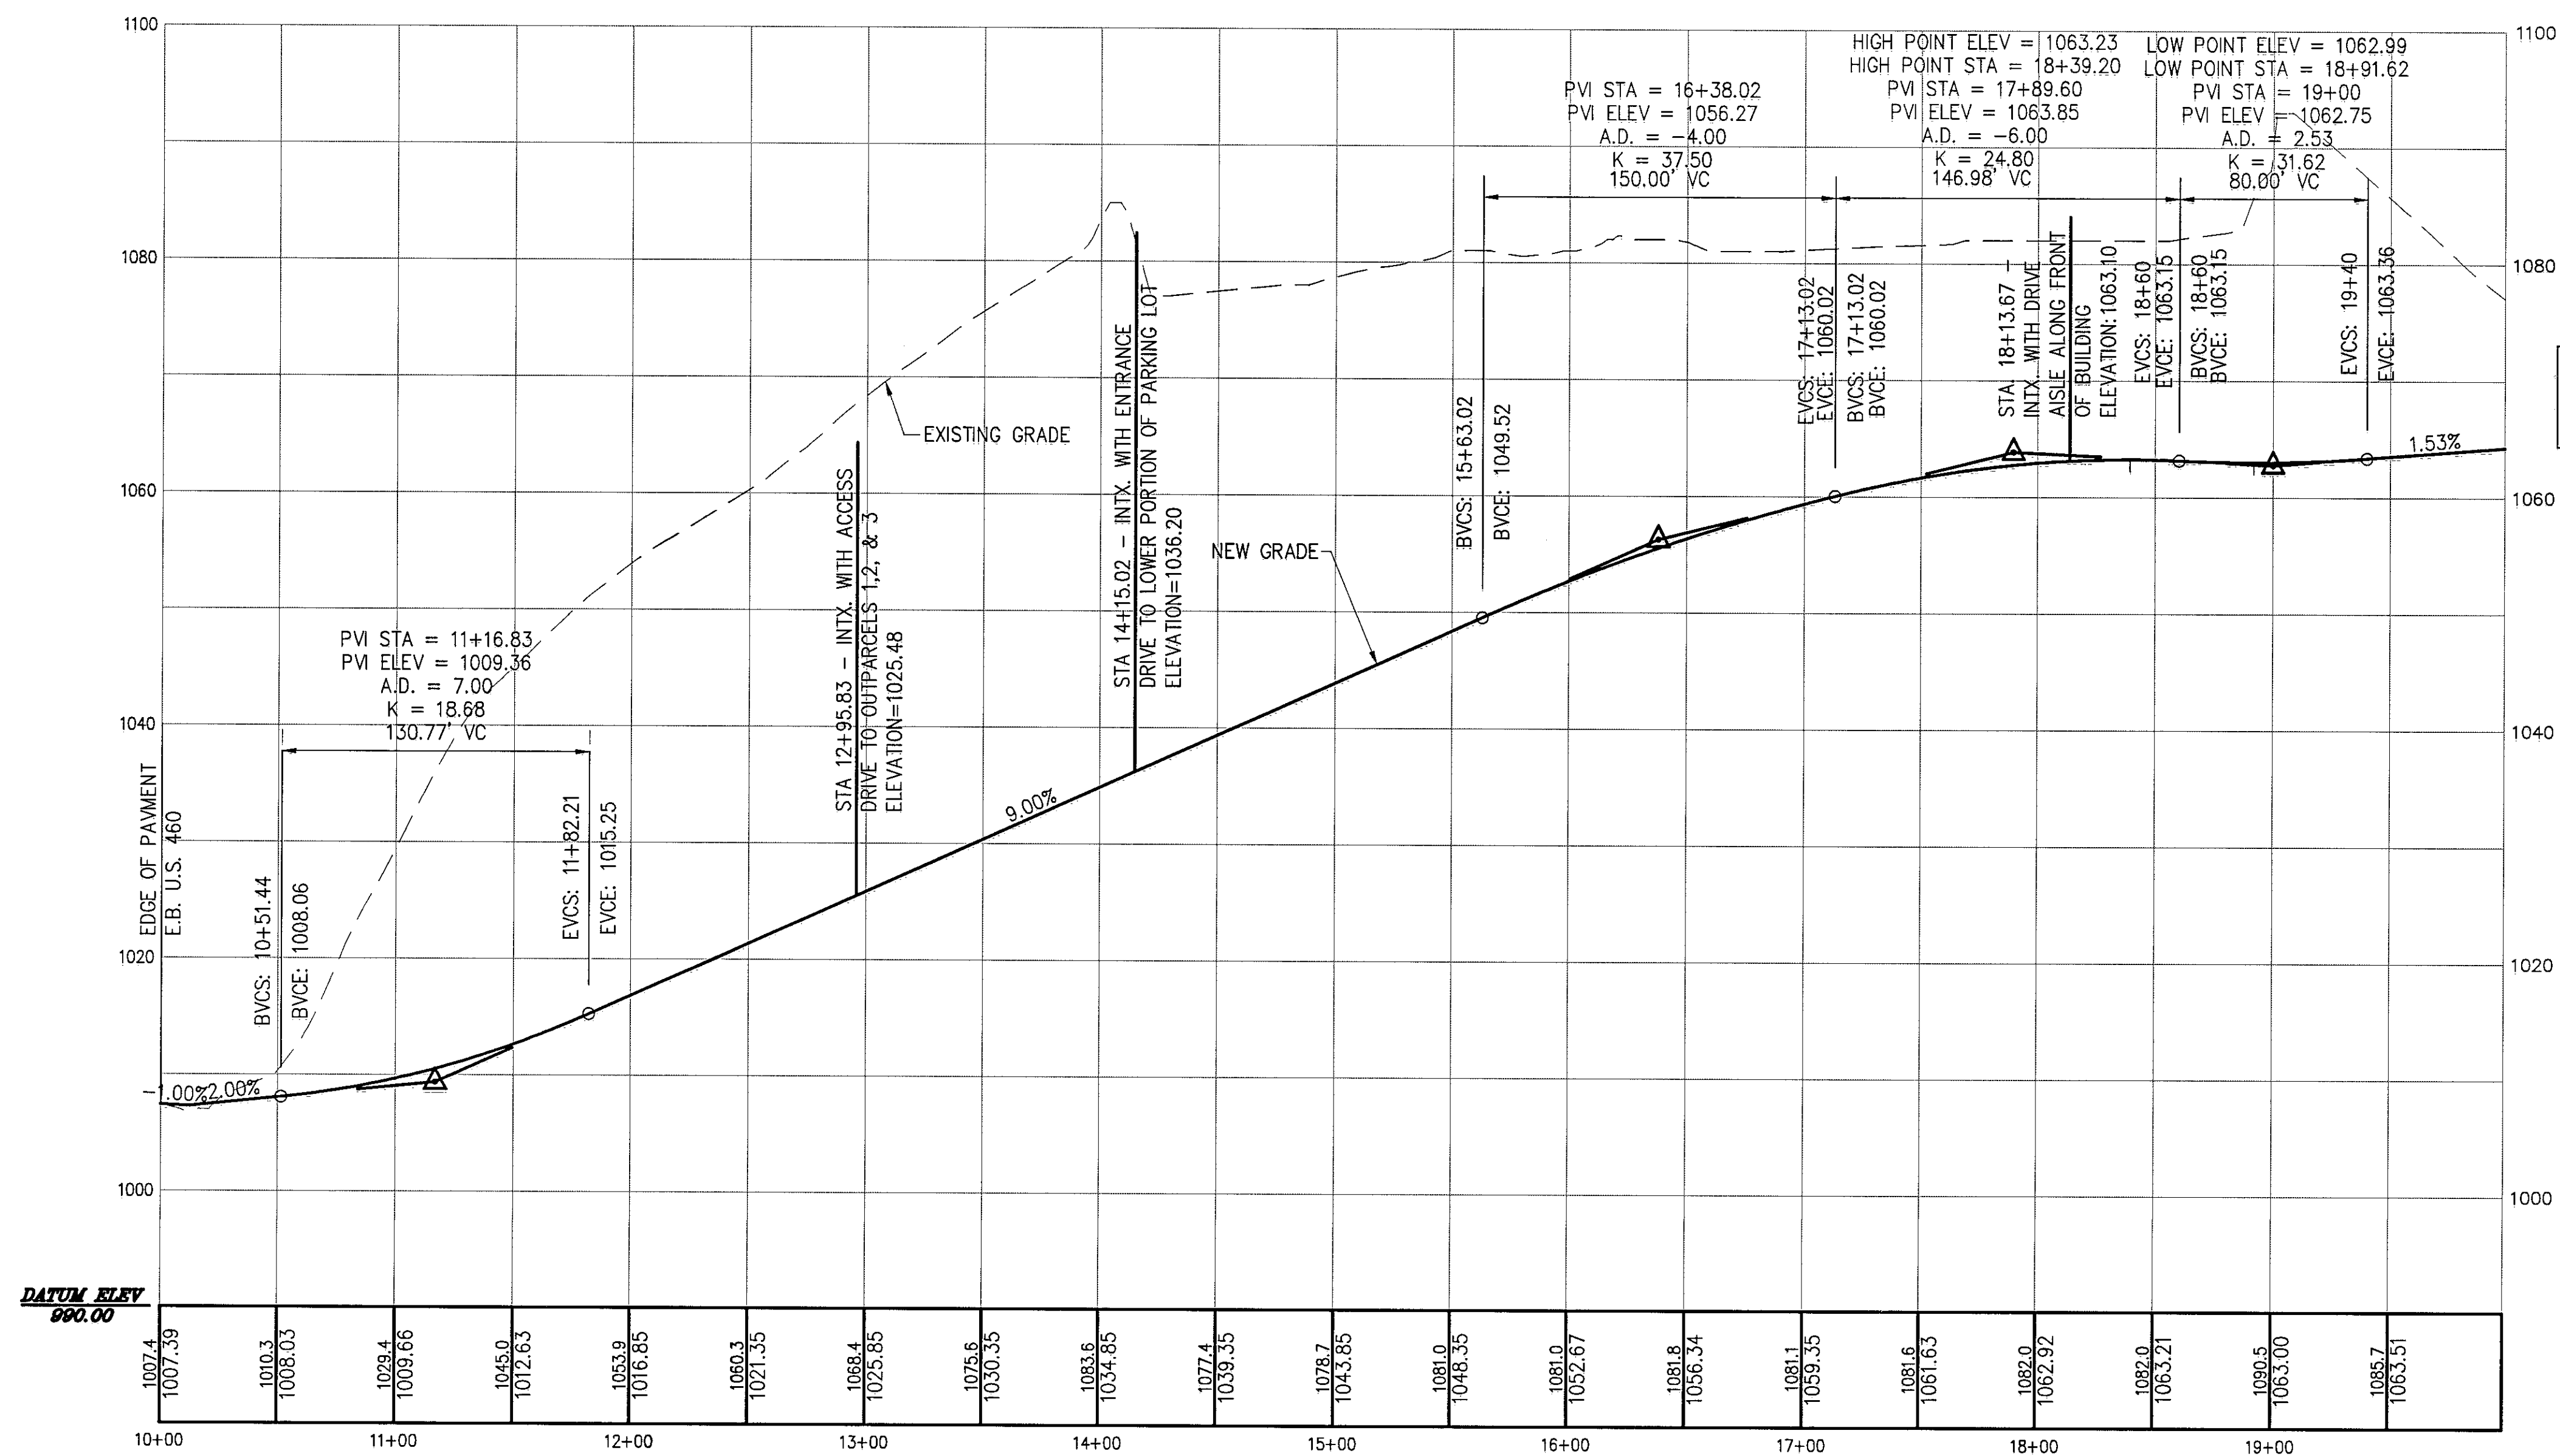

REFER TO SHEET C-8 FOR CONTINUATION OF GRADES

NOTE:
SEE SHEETS C-23 & C-24 FOR PROFILE OF NEW STORM DRAIN ALONG MAIN ENTRANCE DRIVE.

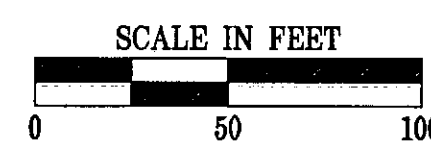

COMMONWEALTH OF VIRGINIA

WM. THOMAS AUSTIN

No. 030907

PROFESSIONAL ENGINEER

Revisions

Date

Commission No.: 1823

Drawn By: JFR

Checked By: WIA

Date: 9/28/01

Project Coordinator: WIA

Mattern & Craig

CONSULTING ENGINEERS

701 FIRST STREET

ROANOKE, VIRGINIA 24002

(540) 345-4342

FAX (540) 345-7881

WAL-MART STORE #3243-00

MAIN ENTRANCE

DRIVE PROFILE

ROANOKE COUNTY, VIRGINIA

Vertical Scale:

1"=10'

Horizontal Scale:

1"=50'

Issue Date:

9/28/01

Sheet No.:

C-21

R:\DWGS\1823-AD\DWG\WARD-PRO.DWG