


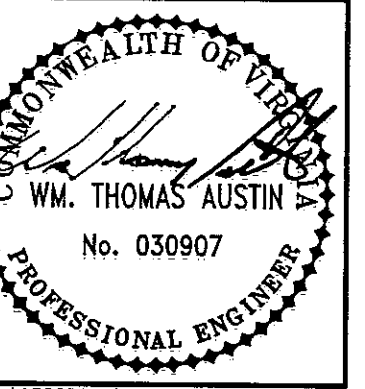

Revisions	Date

Commission No.: 1823	Drawn By: JPR
Checked By: WTA	Date: 9/28/01
Project Coordinator: WTA	

Mattem & Craig
CONSULTING ENGINEERS • SURVEYORS
701 FIRST STREET
ROANOKE, VA 24060
PHONE (540) 345-5342
FAX (540) 345-7691

WAL-MART STORE #3243-00
**EXISTING SANITARY
SEWER PROFILES**
ROANOKE COUNTY, VIRGINIA


Vertical Scale:
1"=5'

Horizontal Scale:
1"=50'

Issue Date:
9/28/01

Sheet No.:

C-26

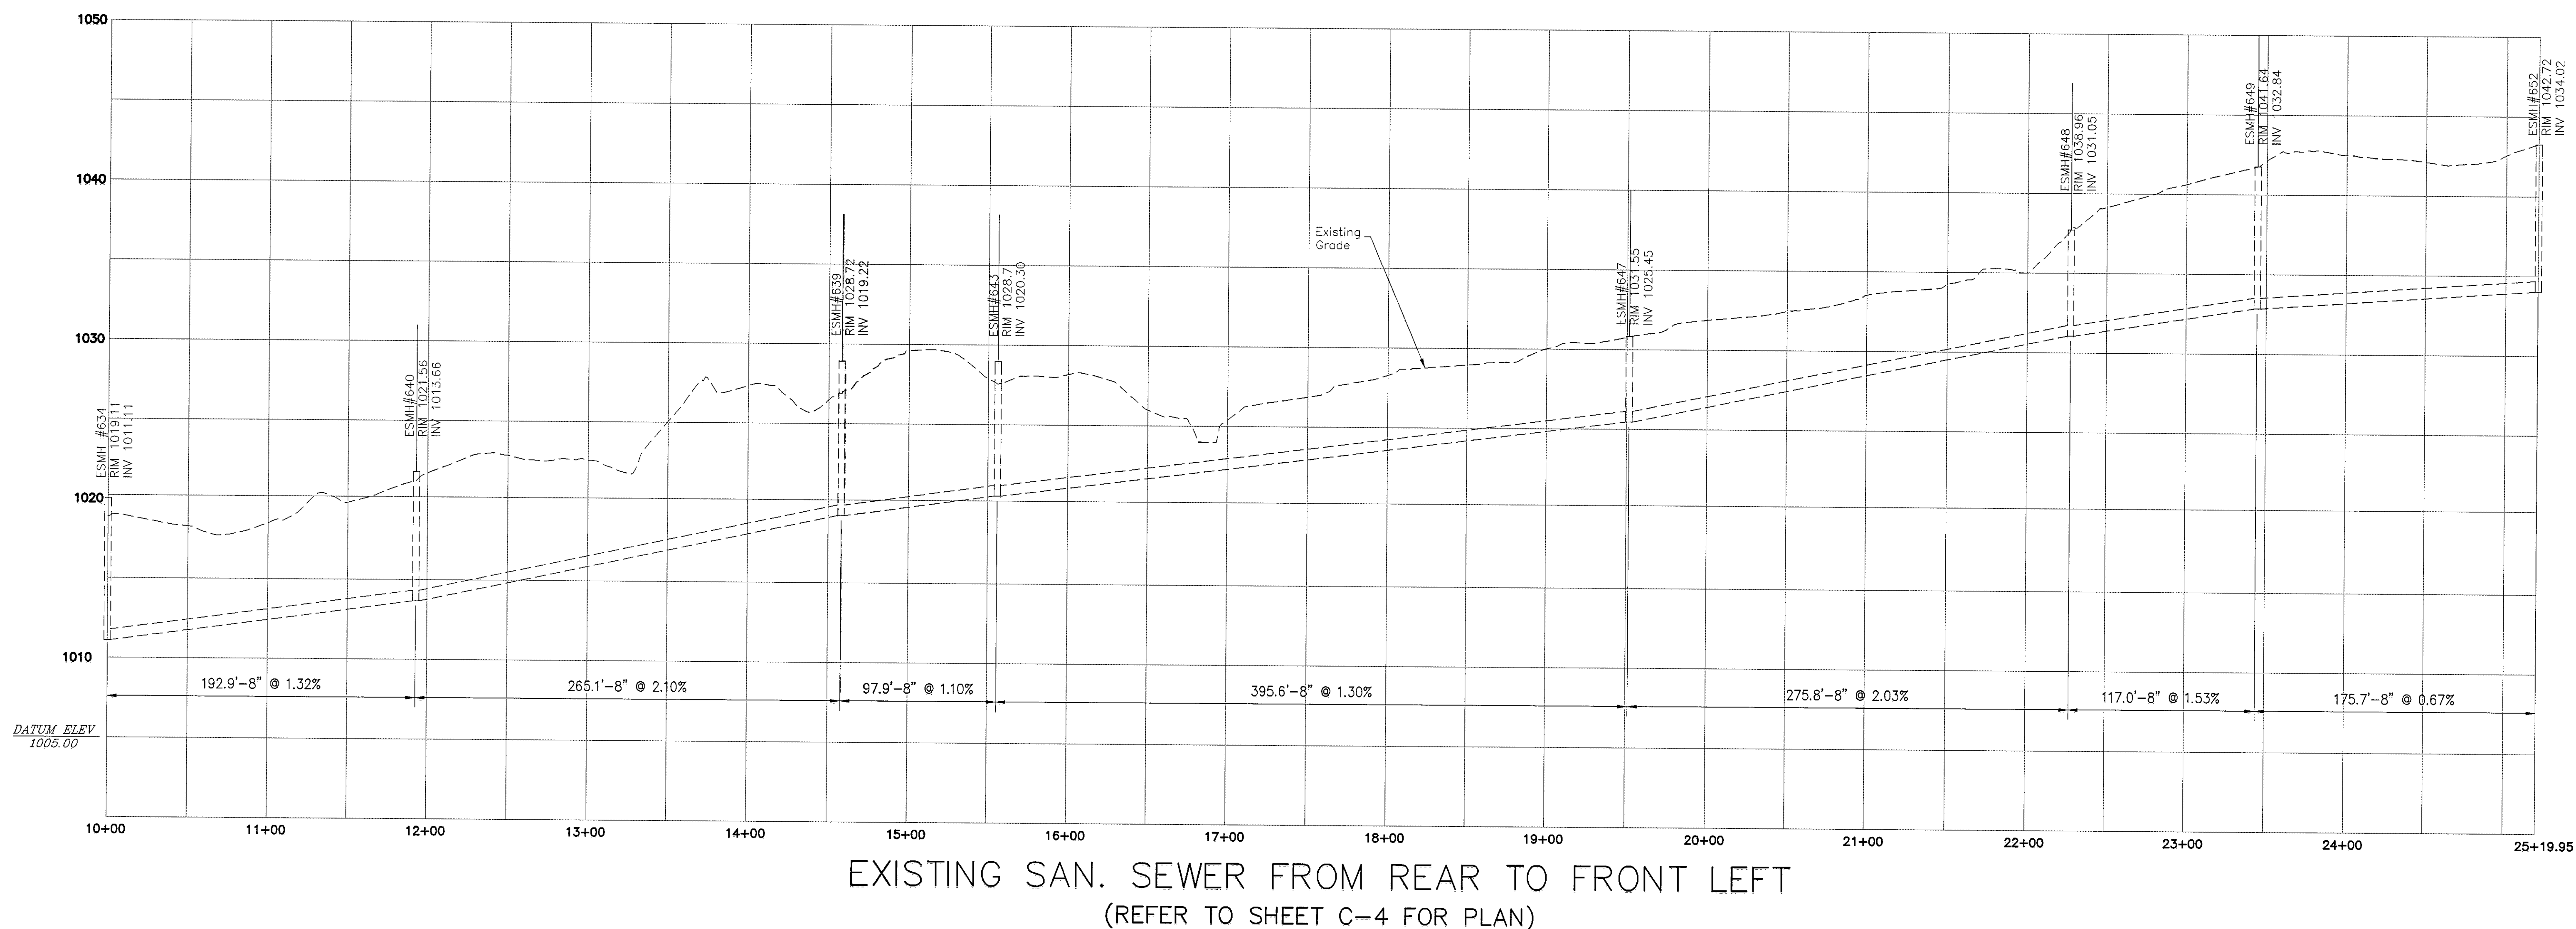

- NOTES:
1. NEW MANHOLE TOP (RIM) ELEVATIONS SHOWN ARE APPROXIMATE. ACTUAL ELEVATIONS SHALL BE ADJUSTED IN FIELD AS NECESSARY TO MATCH ADJACENT FINISHED GRADE.
 2. ANY SANITARY SEWER MANHOLE ALTERED DURING CONSTRUCTION SHALL BE AIR TESTED IN ACCORDANCE WITH ROANOKE COUNTY UTILITY DEPARTMENT STANDARDS PRIOR TO FINAL ACCEPTANCE.
 3. CONSTRUCTION OF NEW SANITARY SEWER SHALL BE INSPECTED BY A REPRESENTATIVE OF THE ROANOKE COUNTY UTILITY DEPARTMENT.
 4. CONTRACTOR SHALL PROVIDE BY-PASS PUMP IN ACCORDANCE WITH ROANOKE COUNTY UTILITY DEPARTMENT STANDARDS & SPECIFICATIONS.

