



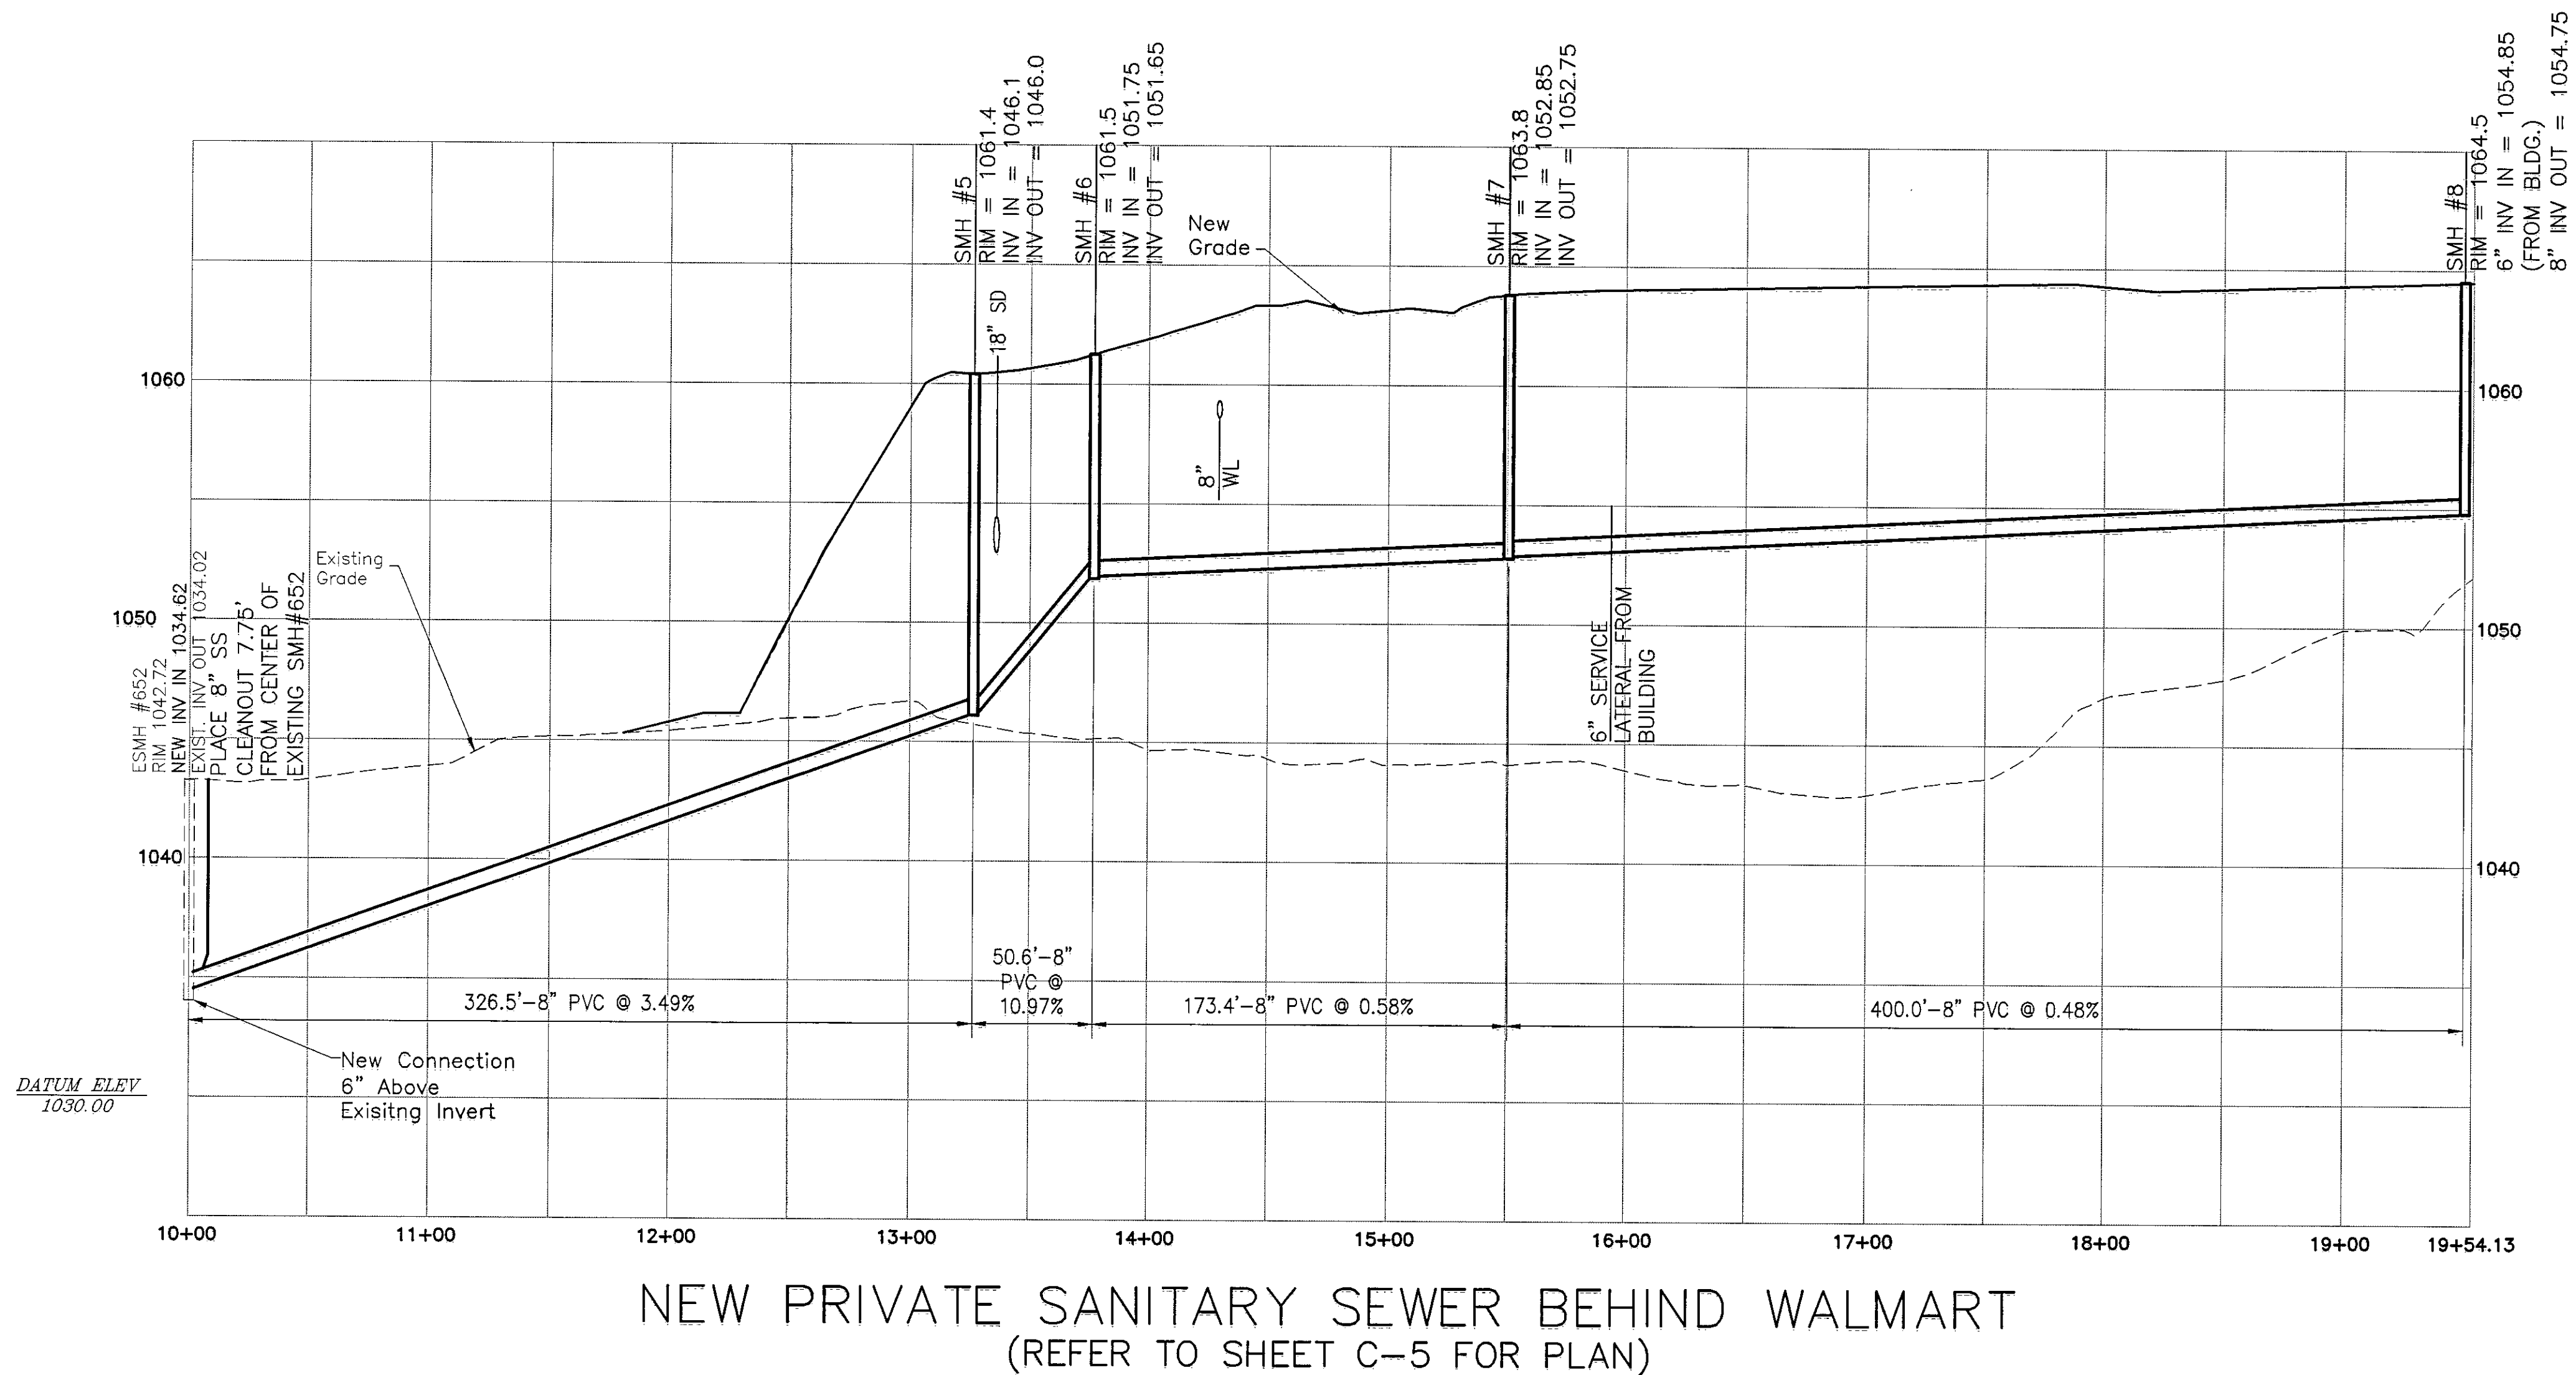

NOTE:
NEW MANHOLE TOP (RIM) ELEVATIONS SHOWN ARE APPROXIMATE.
ACTUAL ELEVATIONS SHALL BE ADJUSTED IN FIELD AS NECESSARY
TO MATCH ADJACENT FINISHED GRADE.

NOTE:
1. ANY SANITARY SEWER MANHOLES ALTERED DURING CONSTRUCTION
SHALL BE AIR TESTED IN ACCORDANCE WITH THE ROANOKE COUNTY
UTILITY DEPARTMENT STANDARDS PRIOR TO FINAL ACCEPTANCE.

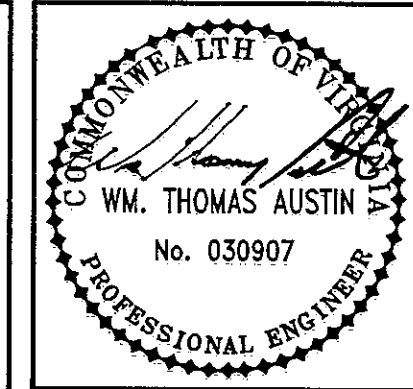

Revisions	Date

Commission No.: 1823	Drawn By: JPB	Checked By: WTA	Date: 9/28/01	Project Coordinator: WTA
----------------------	---------------	-----------------	---------------	--------------------------

Mattem & Craig
CONSULTING ENGINEERS • SURVEYORS
701 FIRST STREET
ROANOKE, VA 24060-4532
FAX (540) 345-7891

WAL-MART STORE #3243-00
PROPOSED SANITARY
SEWER PROFILES
ROANOKE COUNTY, VIRGINIA

Vertical Scale:
1"=5'

Horizontal Scale:
1"=50'

Issue Date:
9/28/01

Sheet No.:

C-27