
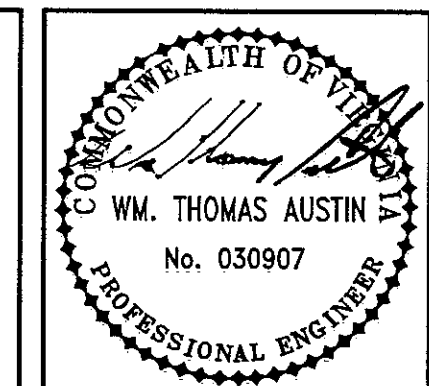
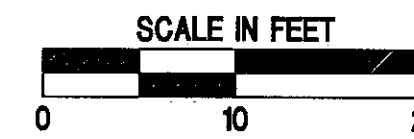


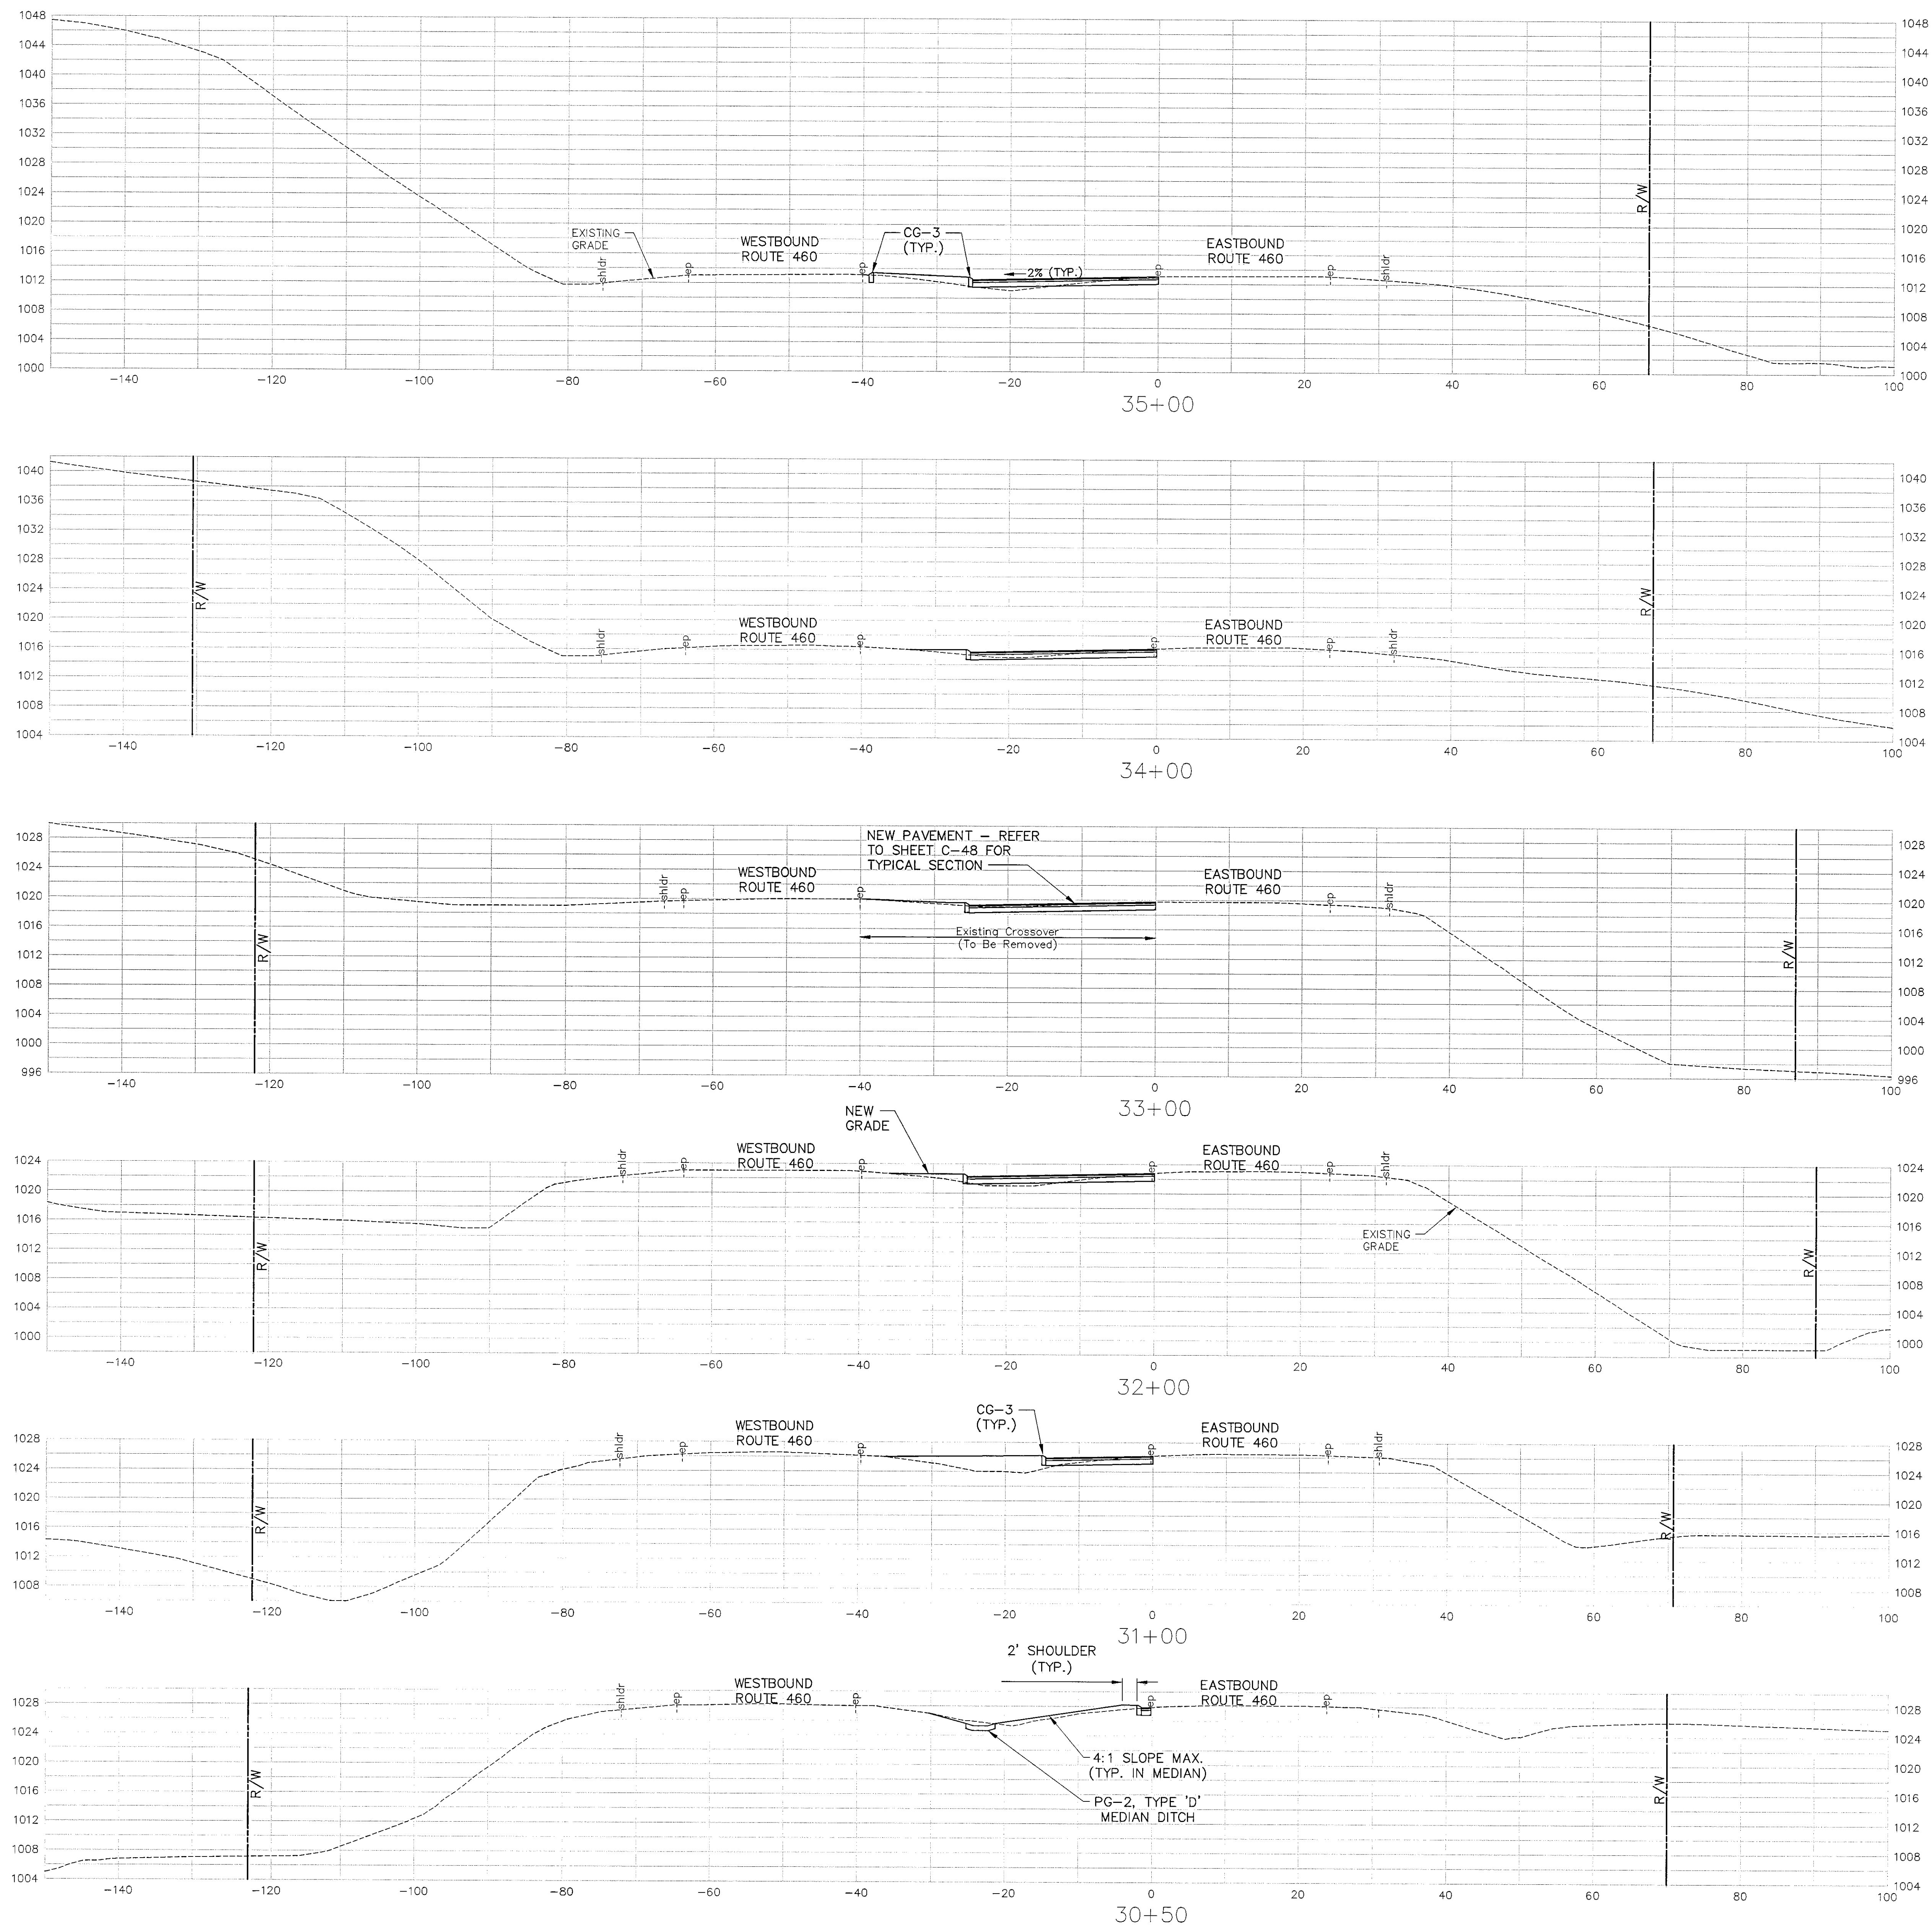

Revisions	Date

Commission No.: 1823	Checked By: WTA	Project Coordinator: WTA
Drawn By: JPR	Date: 9/28/01	

Mattem & Craig
CONSULTING ENGINEERS • SURVEYORS
701 FIRST STREET
HARRISBURG, PA 17101
(717) 655-3332
FAX (717) 655-7891

WAL-MART STORE #3243-00
CROSS SECTIONS
CHALLENGER AVENUE (RTE. 460)
ROANOKE COUNTY, VIRGINIA

Vertical Scale:
1"=10'

Horizontal Scale:
1"=10'

Issue Date:
9/28/01

Sheet No.:

C-38

R:\DWG5\1823-AD\DWG\460-3.DWG