


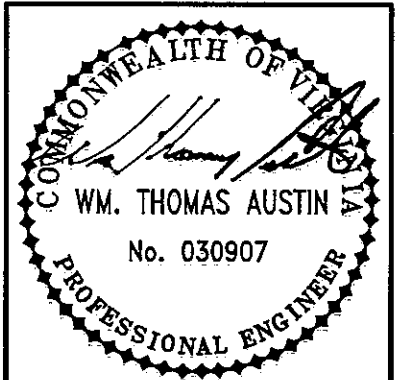

Revisions	Date

Commission No.: 1823	Checked By: WIA	Project Coordinator: WIA
Drawn By: JPR	Date: 9/28/01	

Matten & Craig
CONSULTING ENGINEERS • SURVEYORS
701 FIRST STREET
ROANOKE, VA 24004
(800) 345-0312
FAX (540) 345-7891

WAL-MART STORE #3243-00
CROSS SECTIONS
CRUMPACKER DRIVE (RTE. 781)
ROANOKE COUNTY, VIRGINIA


Vertical Scale:
1"=10'

Horizontal Scale:
1"=10'


Issue Date:
9/28/01

Sheet No.:

C-44

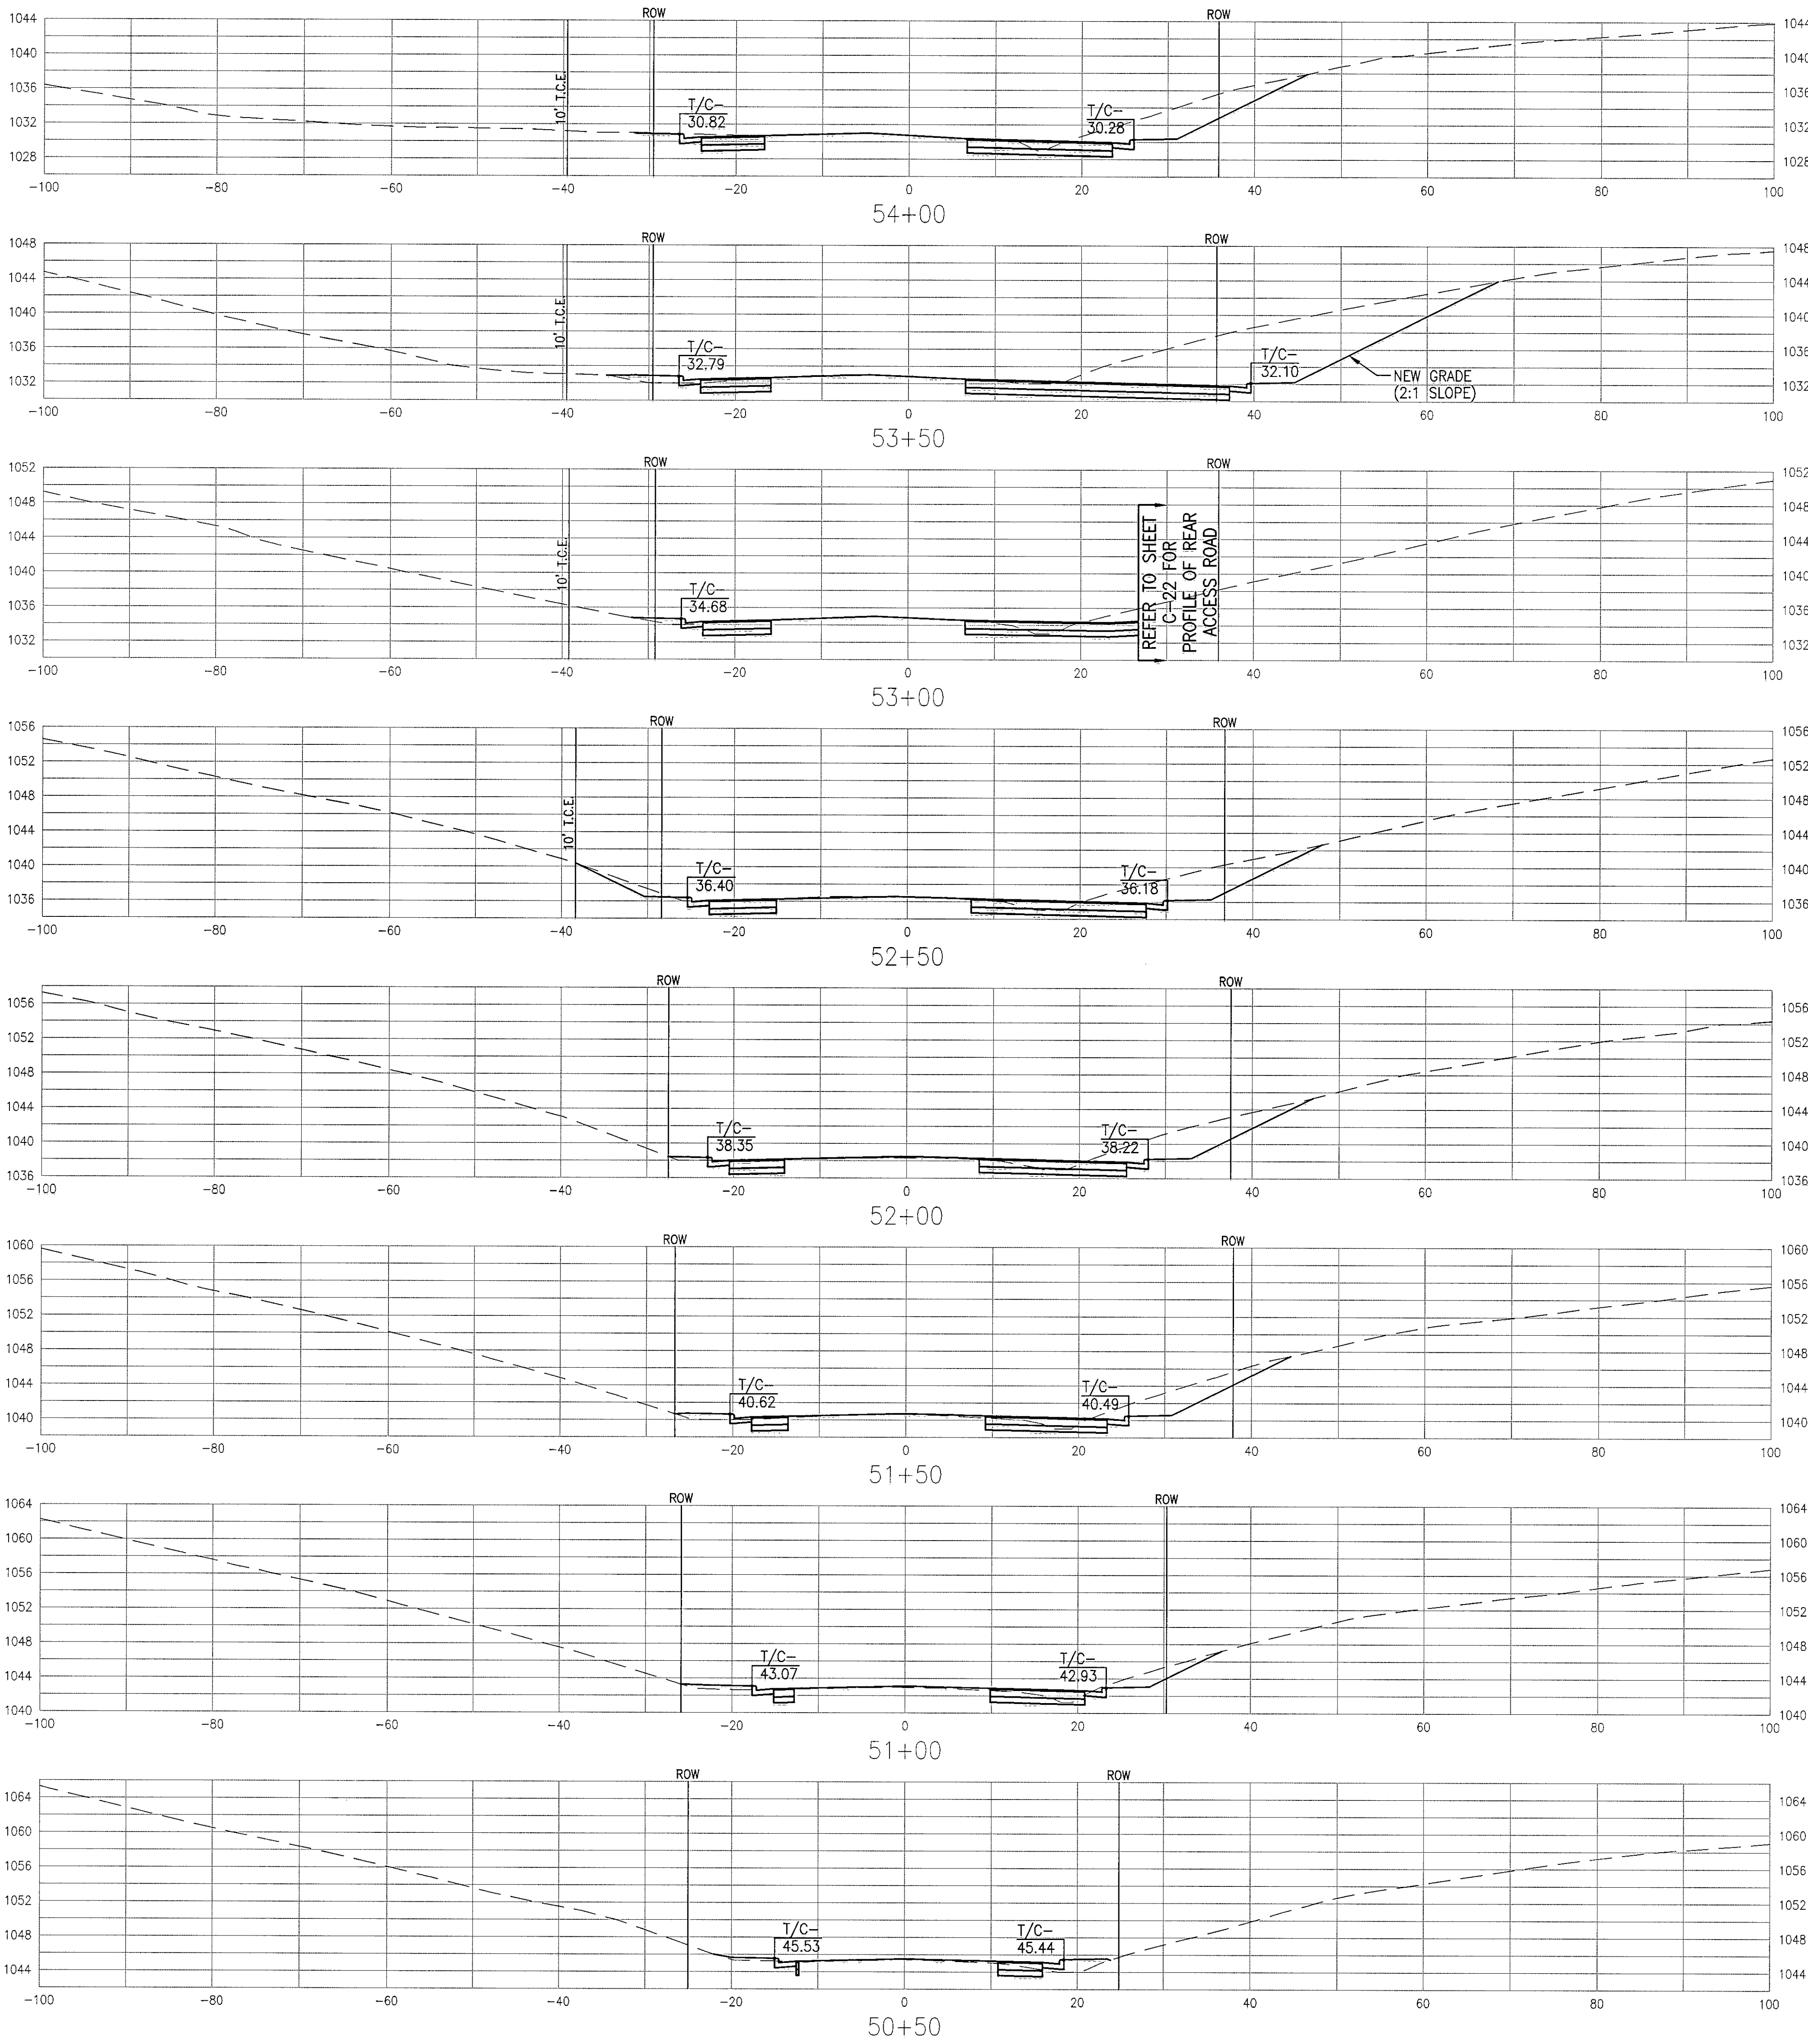

CONTRACTOR SHALL CONTACT
MISS UTILITY @ 1-800-552-7001
FOR LOCATION OF ALL UTILITIES,
AT LEAST 72 HOURS PRIOR TO
BEGINNING CONSTRUCTION

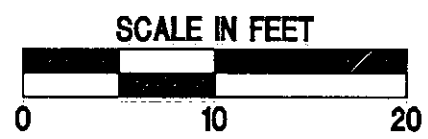

R:\DWG5\1823-AD\DWG\781-4.DWG