 


[illegible]

Commission No.: 1823
Drawn By: JPR
Checked By: WTA
Date: 9/28/01
Project Coordinator:
WTA

Matthew & Craig
CONSULTING ENGINEERS • SURVEYORS
701 FIRST STREET
ROANOKE, VIRGINIA 24012
(540) 345-9342
FAX (540) 345-7881


WAL—MART STORE #3243—00
CROSS SECTIONS
CRUMPACKER DRIVE (RTE. 781)
ROANOKE COUNTY, VIRGINIA

Vertical Scale:
1"=10'

Horizontal Scale:
1"=10'

Issue Date:
9/28/01

Sheet No.: **C-45**

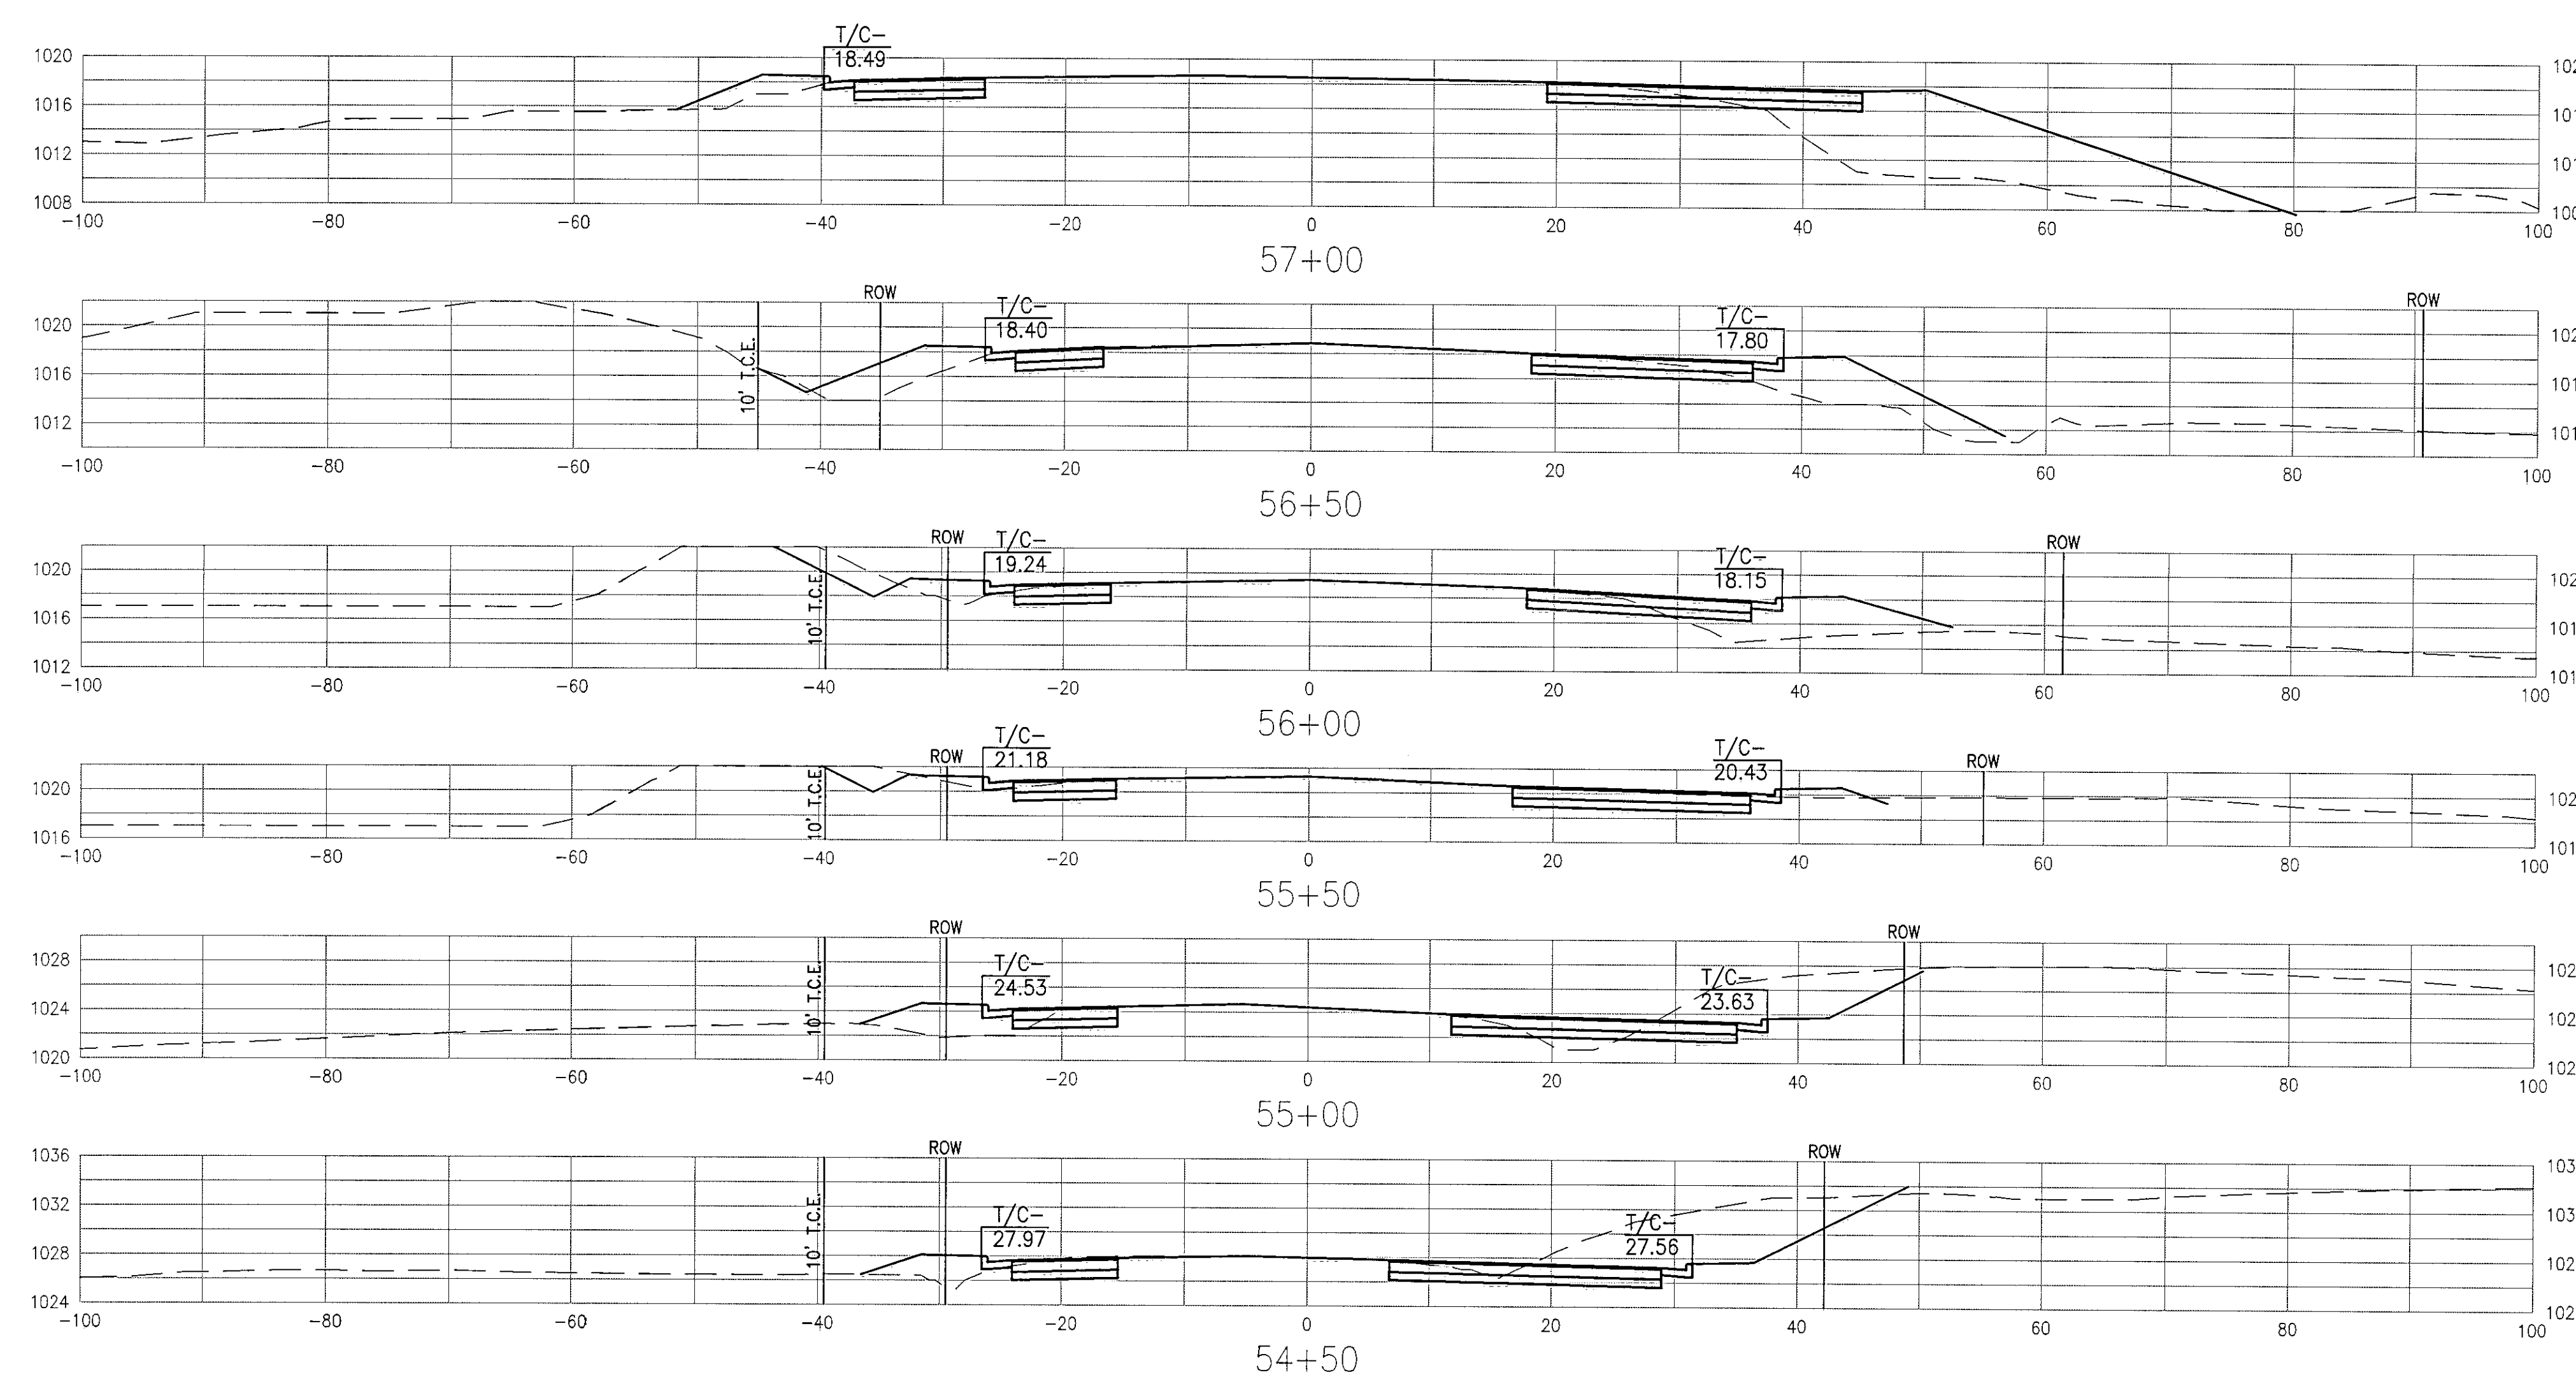

CONTRACTOR SHALL CONTACT
MISS UTILITY @ 1-800-552-7001
FOR LOCATION OF ALL UTILITIES,
AT LEAST 72 HOURS PRIOR TO
BEGINNING CONSTRUCTION

